
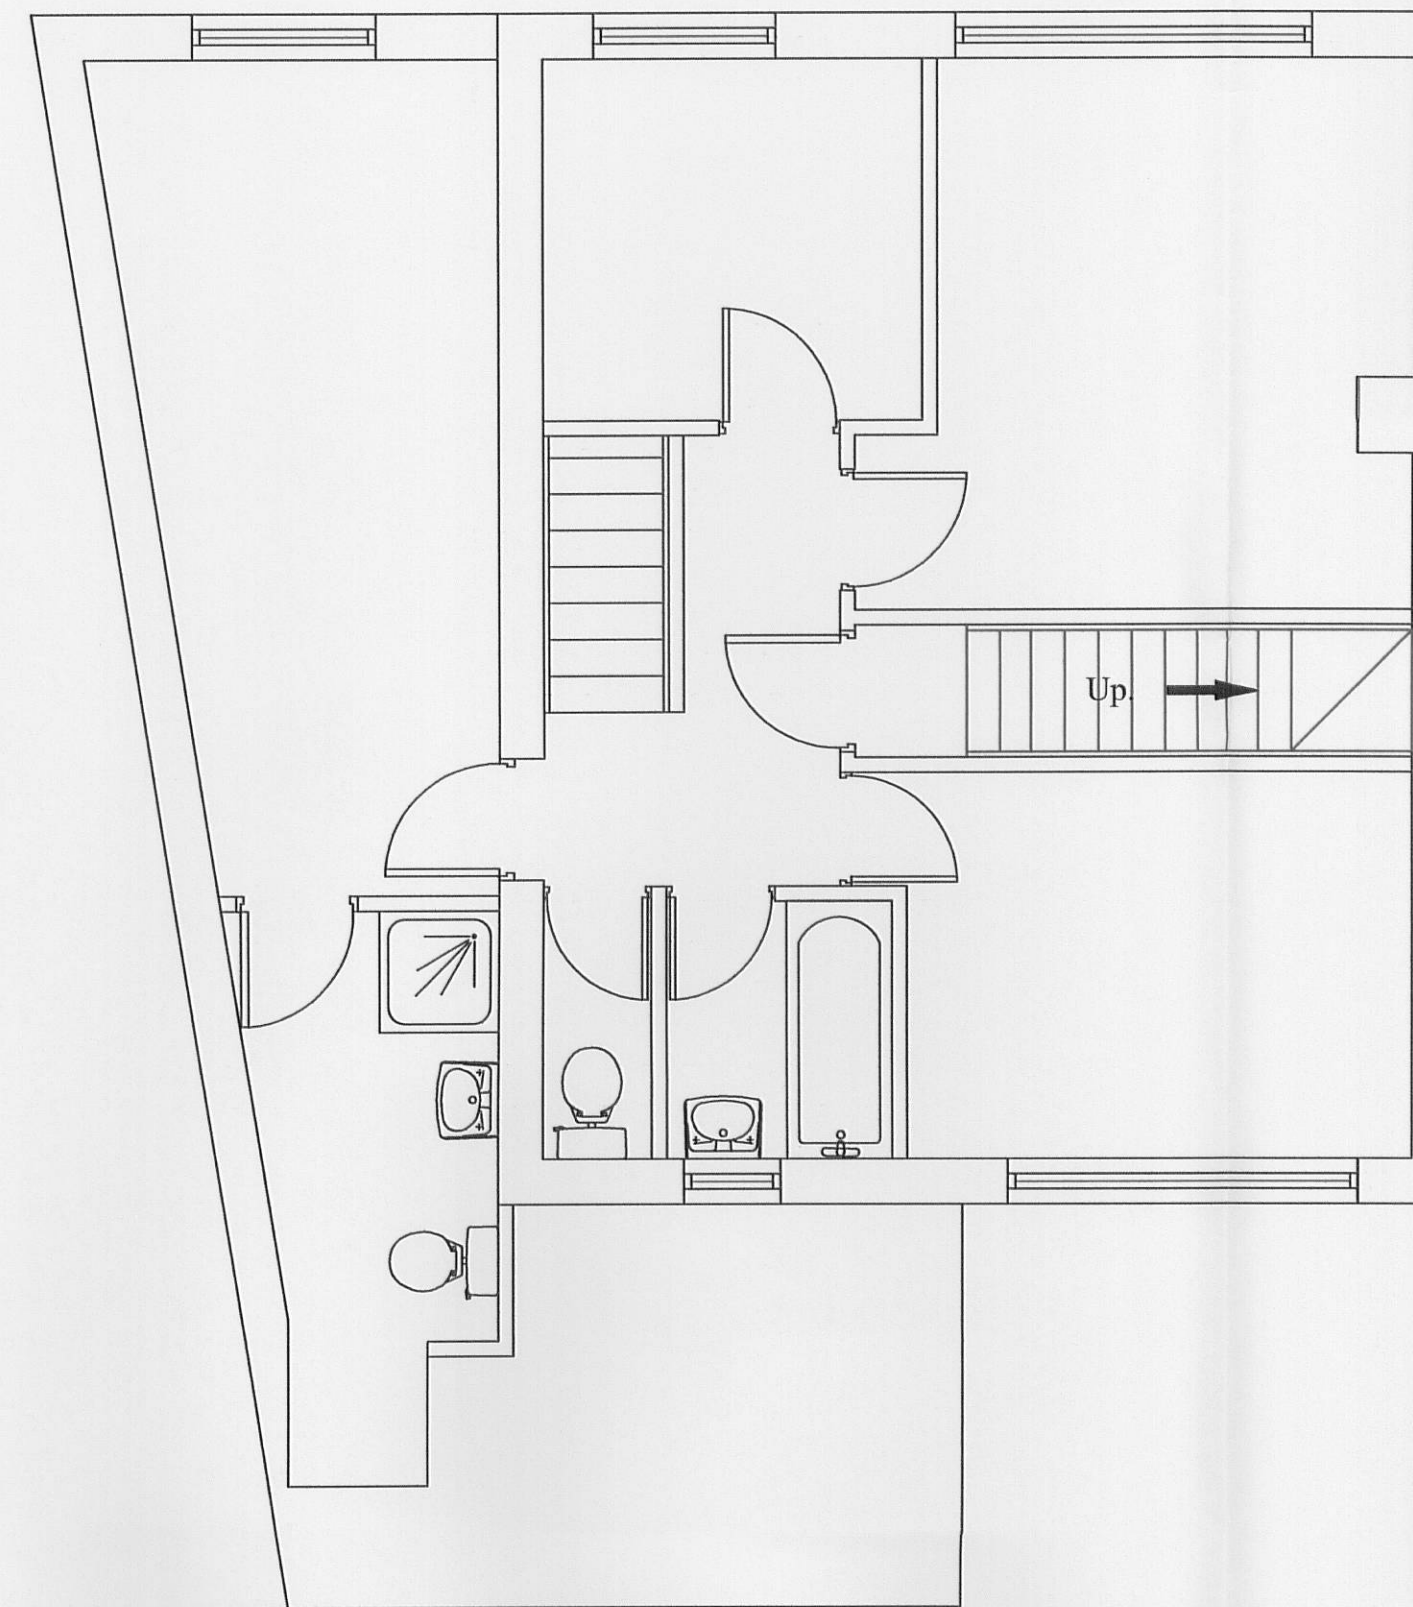


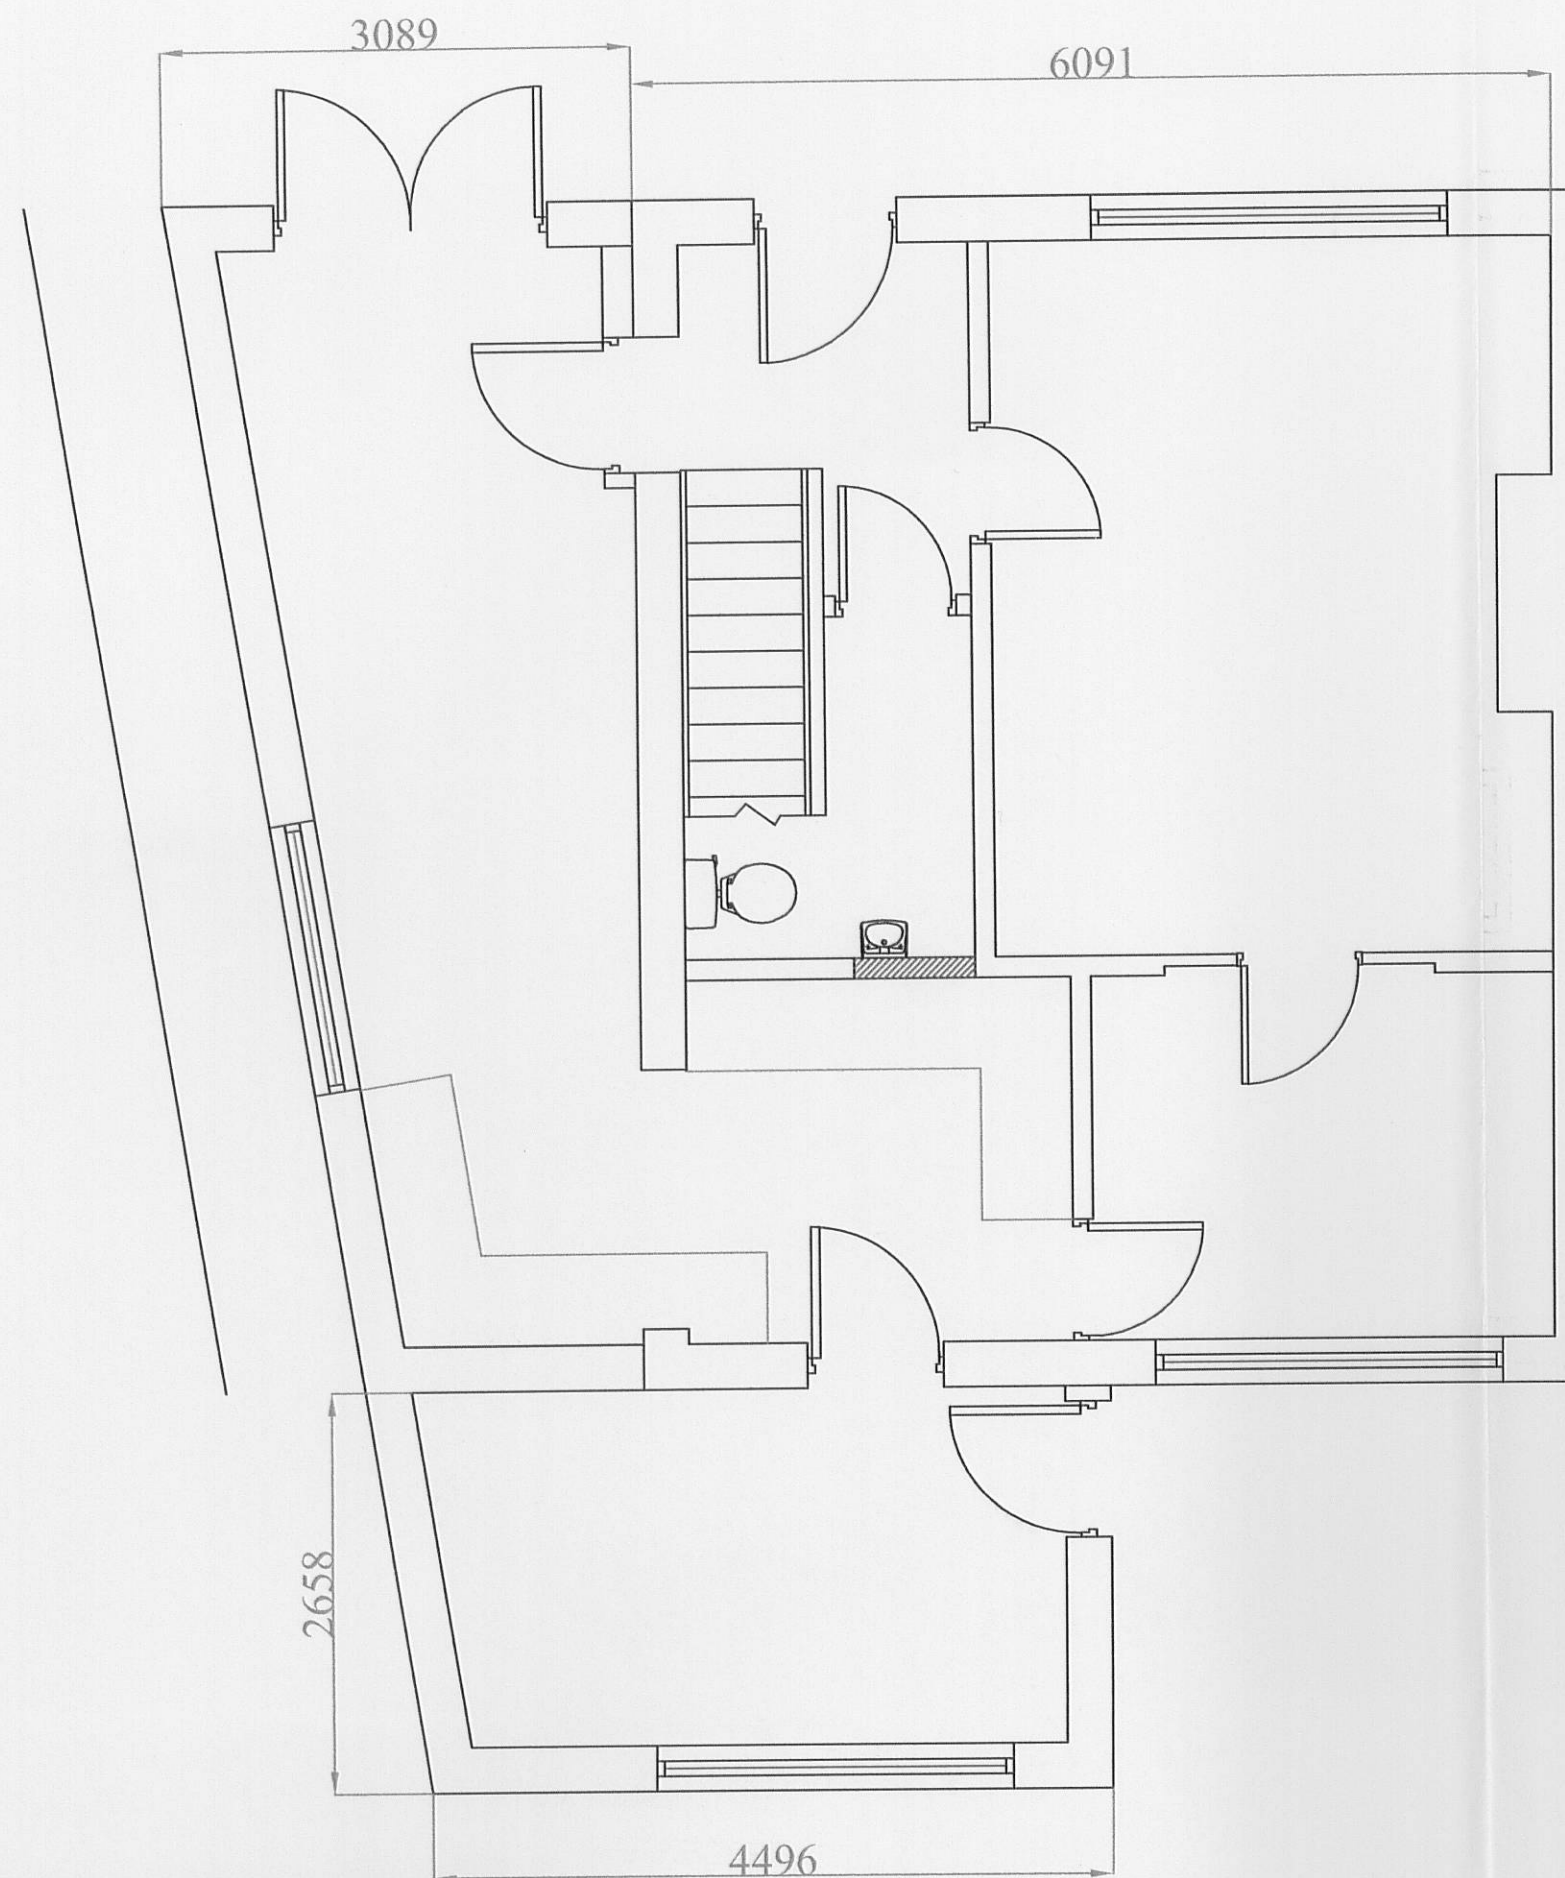

3 20070547P

J.HADFIELD.
ENGINEERING,SURVEYING.

Springs House, Chipping, Lancashire. PR3 2GQ.
Tel 07740 929096. Fax 08708 362185

Clients Details,

Mr. T. RHODES

Project Details,

PROPOSED PLANS

Project Address,

**43 STANDEN RD
CLITHEROE.**

Project Number,

118 /201

Date,

MAR. 07

Scale,

1:50

By,

JH

DO NOT SCALE THIS DRAWING. CHECK ALL DIMENSIONS ON SITE

THIS DRAWING IS PROTECTED BY COPYRIGHT. IT MAY NOT BE REPRODUCED IN ANY FORM OR BY ANY MEANS FOR ANY PURPOSE, WITHOUT GAINING PRIOR WRITTEN PERMISSION FROM J.HADFIELD, ENGINEERING,SURVEYING.