



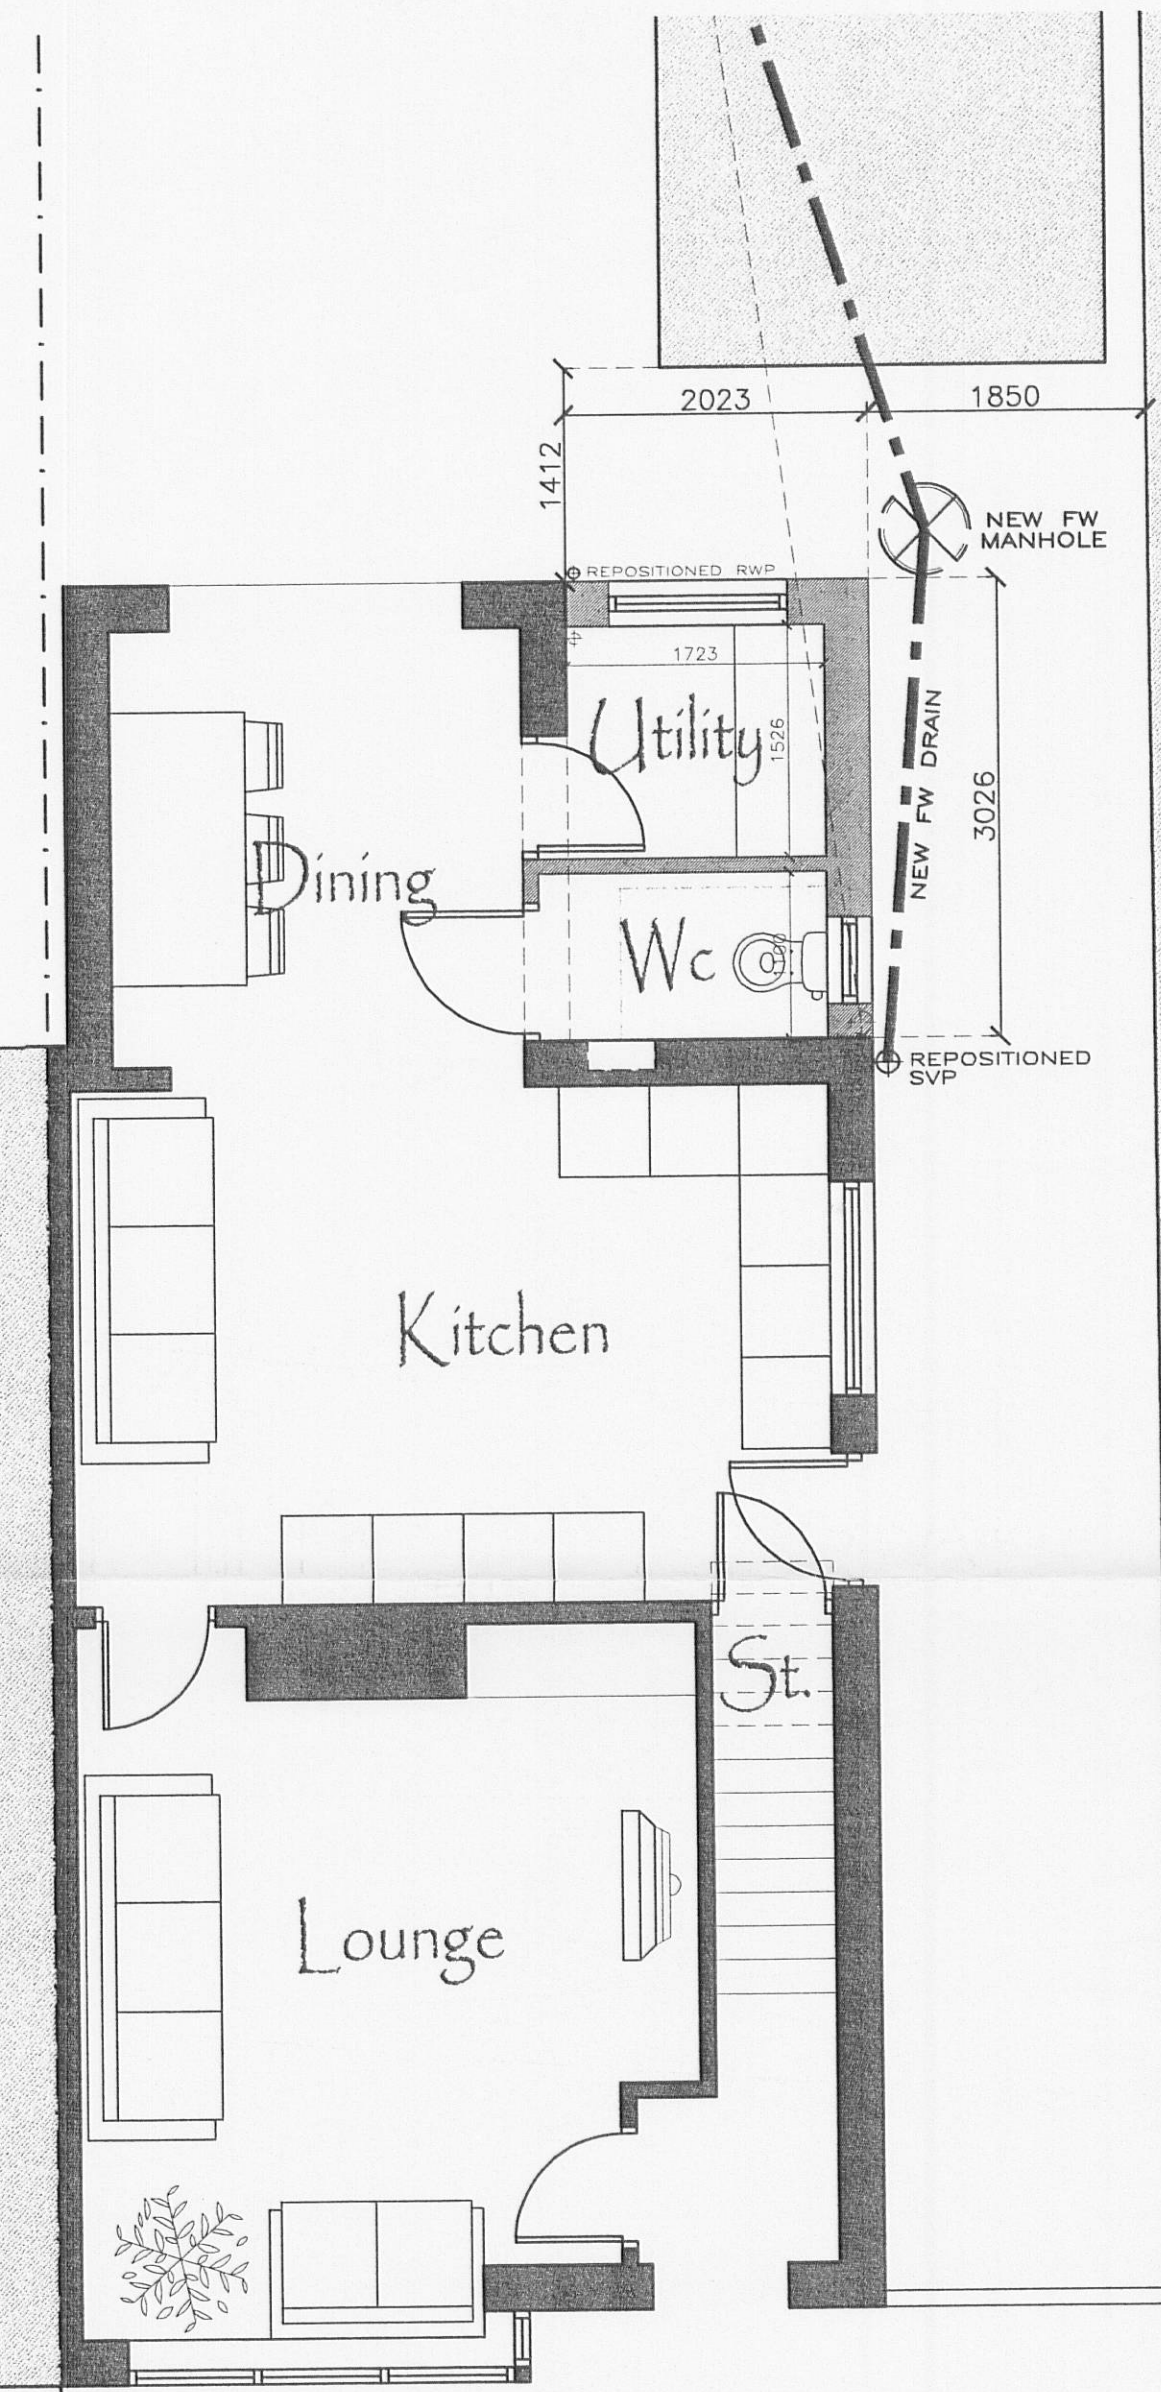


Ground Floor
49 Derby Road

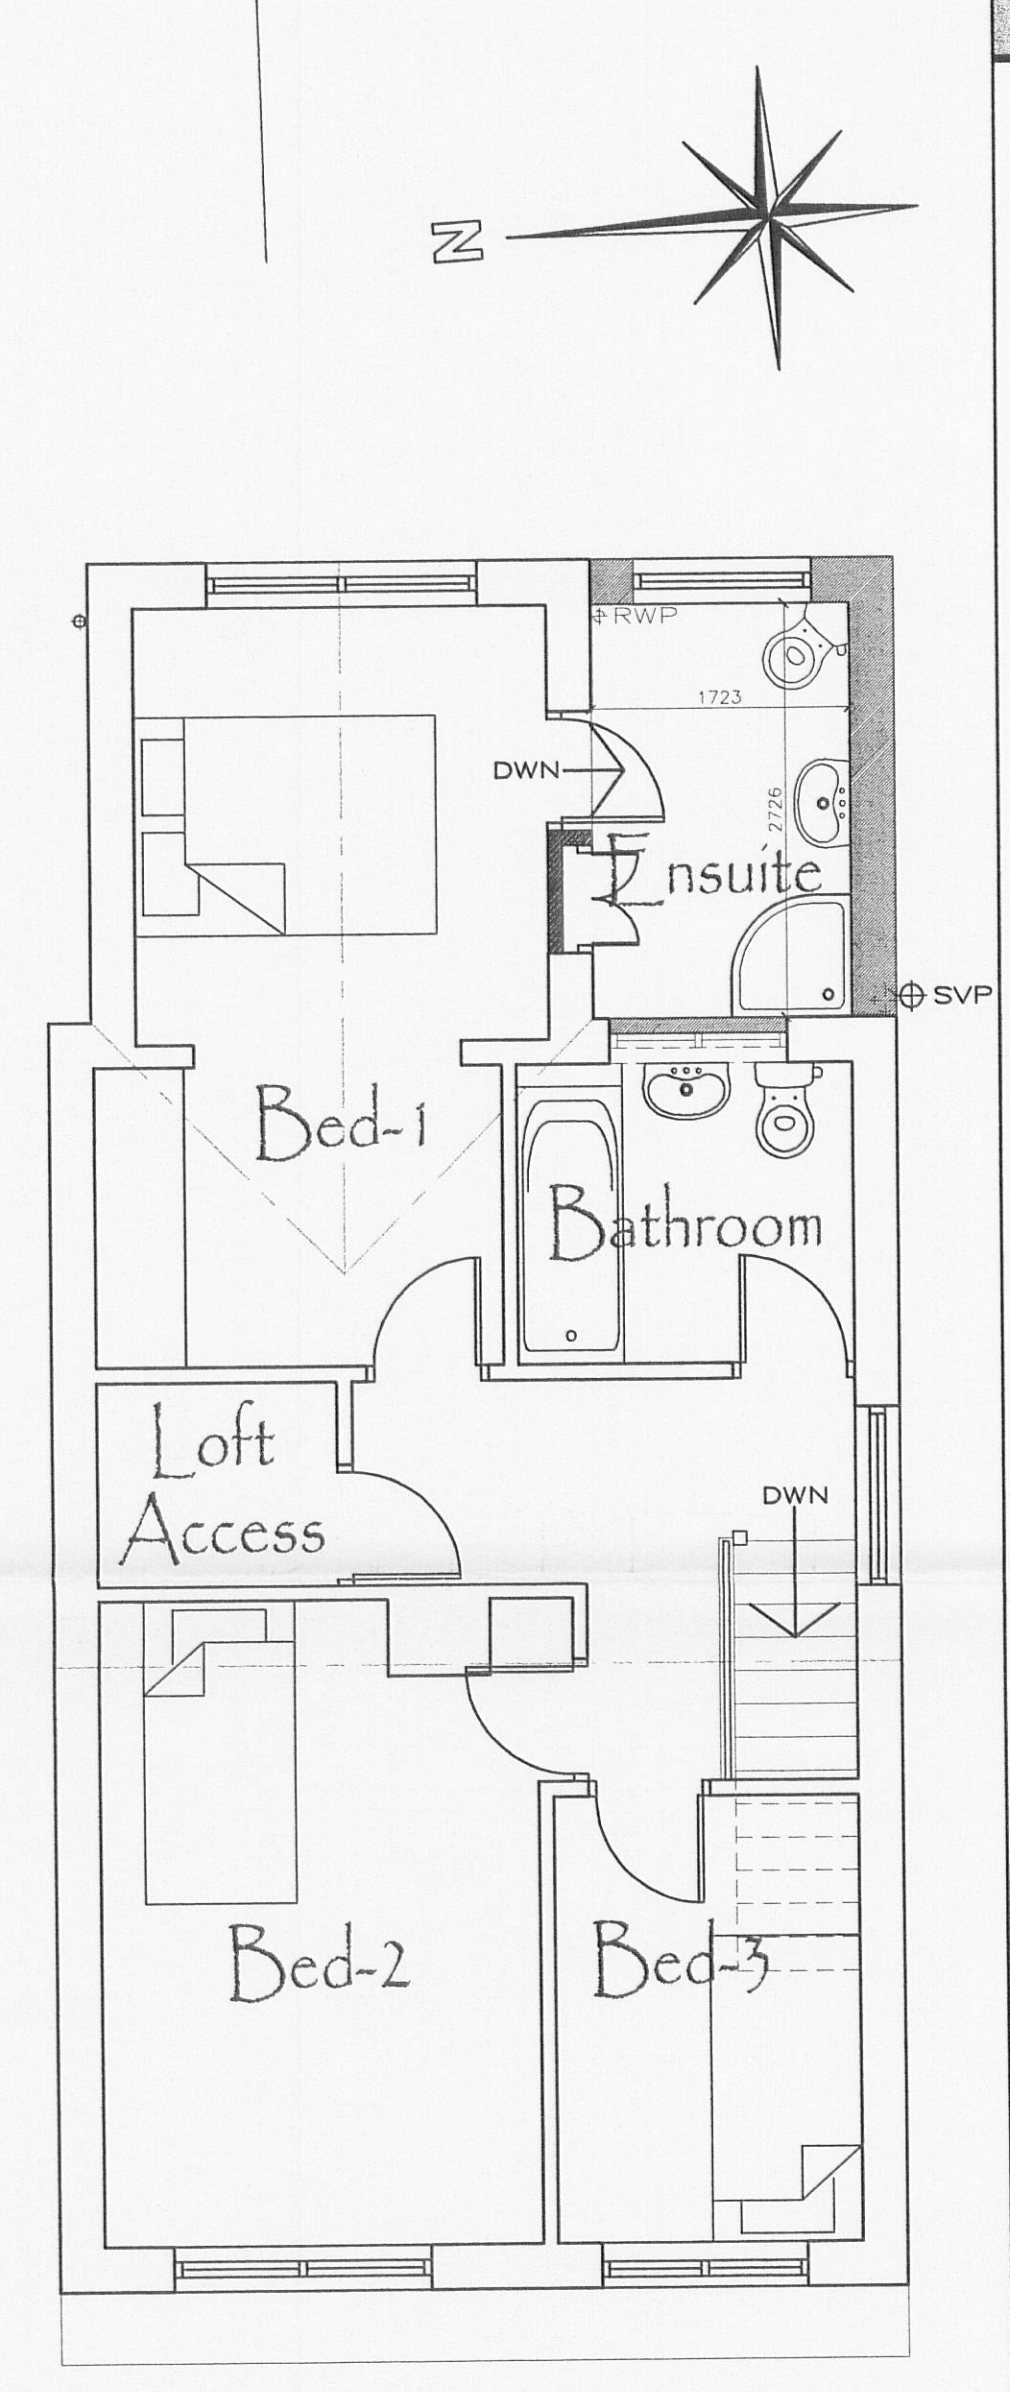

First Floor




Road (west) Elevation

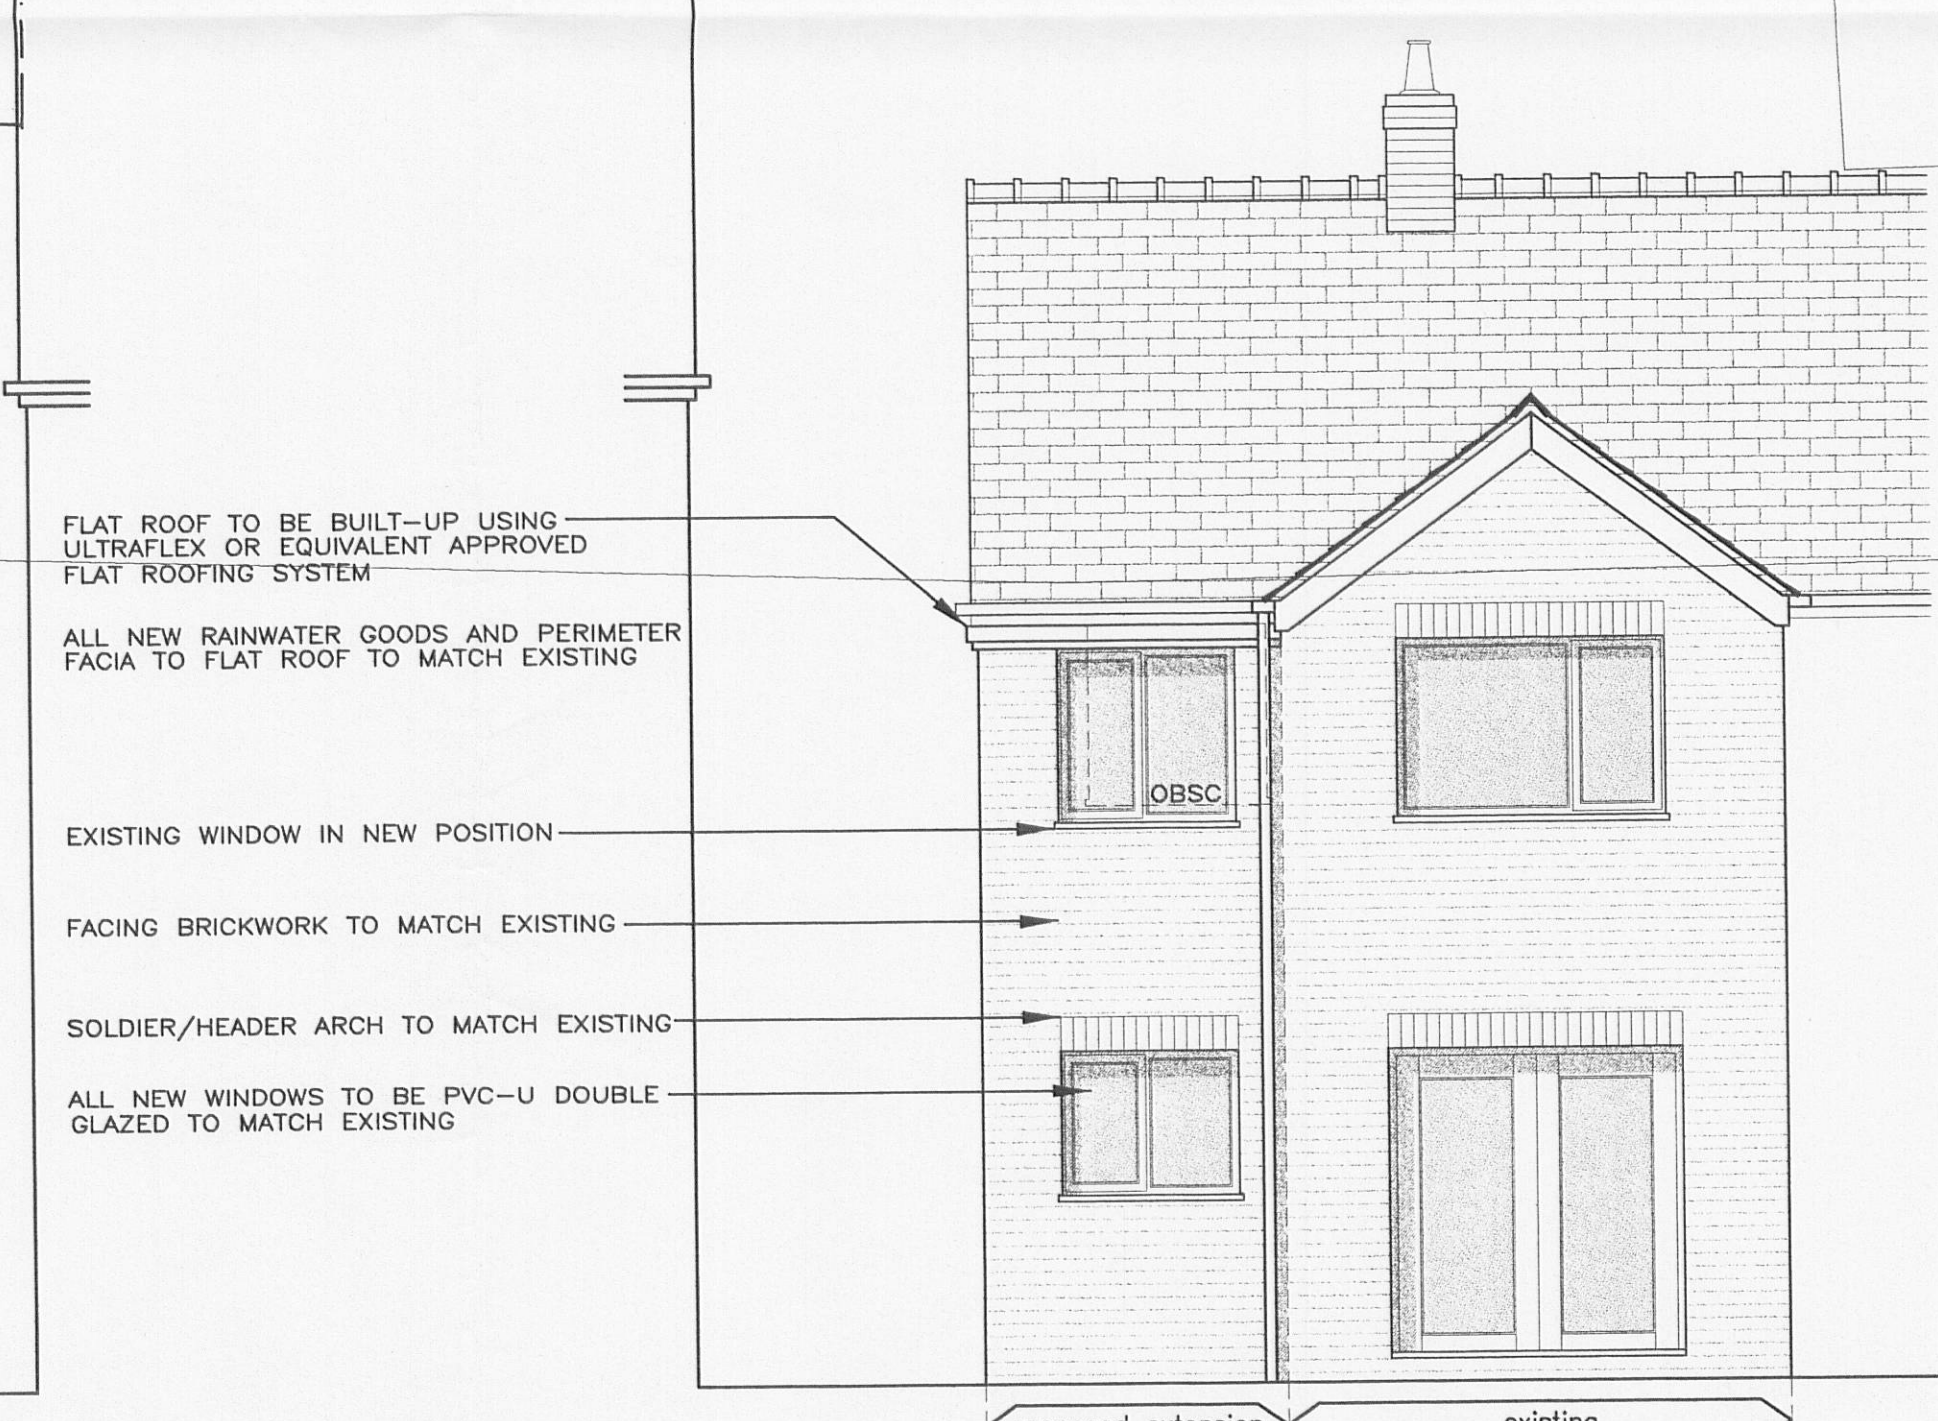

East (rear) Elevation



Elevation

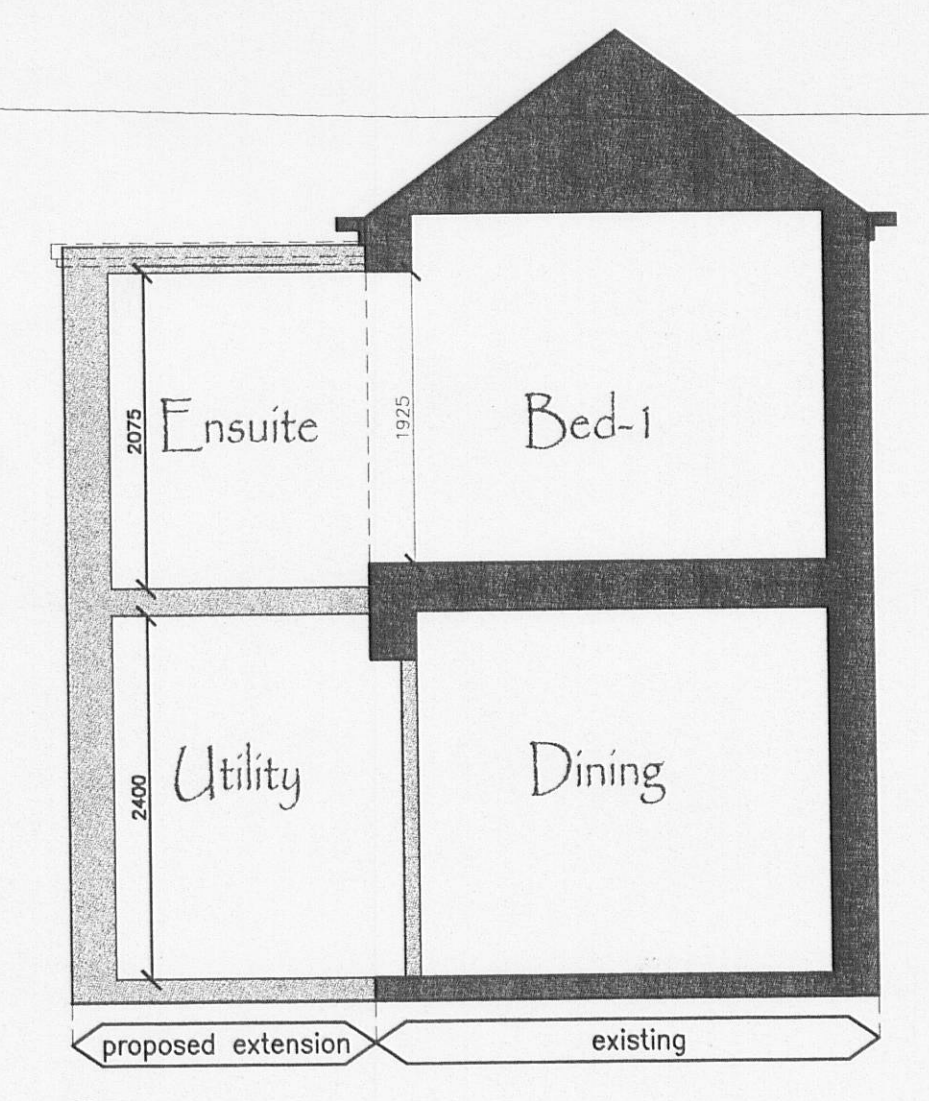

Section 320070583P

NOTES:

MR & MRS M MONKS
49 DERBY ROAD
LONGRIDGE
PRESTON

PROPOSALS
FLOOR LAYOUT(S)
ELEVATIONS

Scale: 1:50.....Drawn: J.Monks