




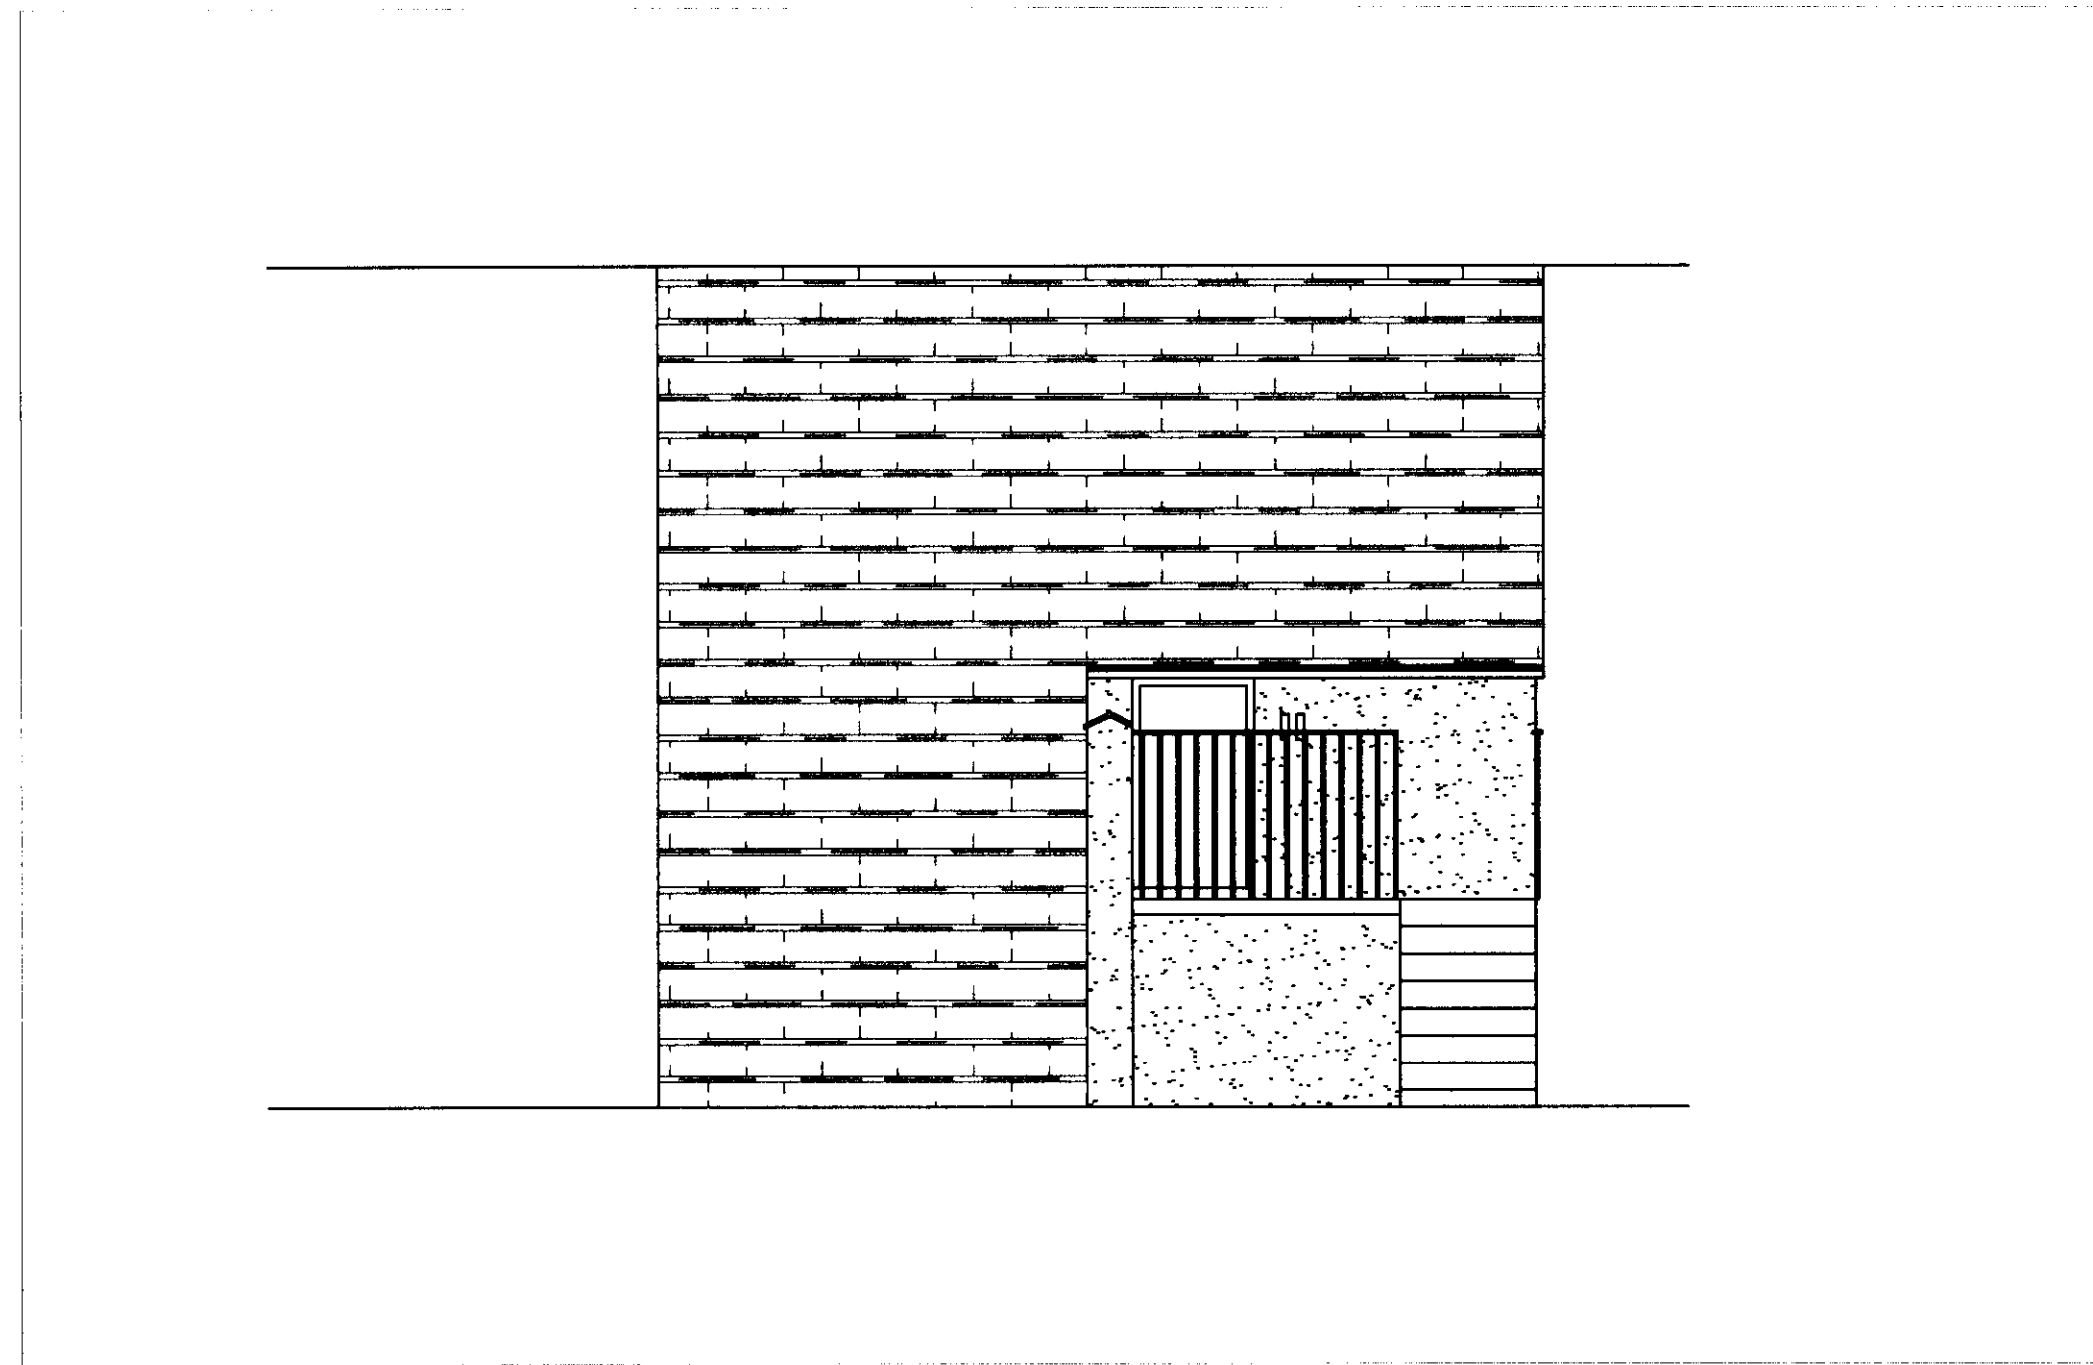


Existing Elevation.

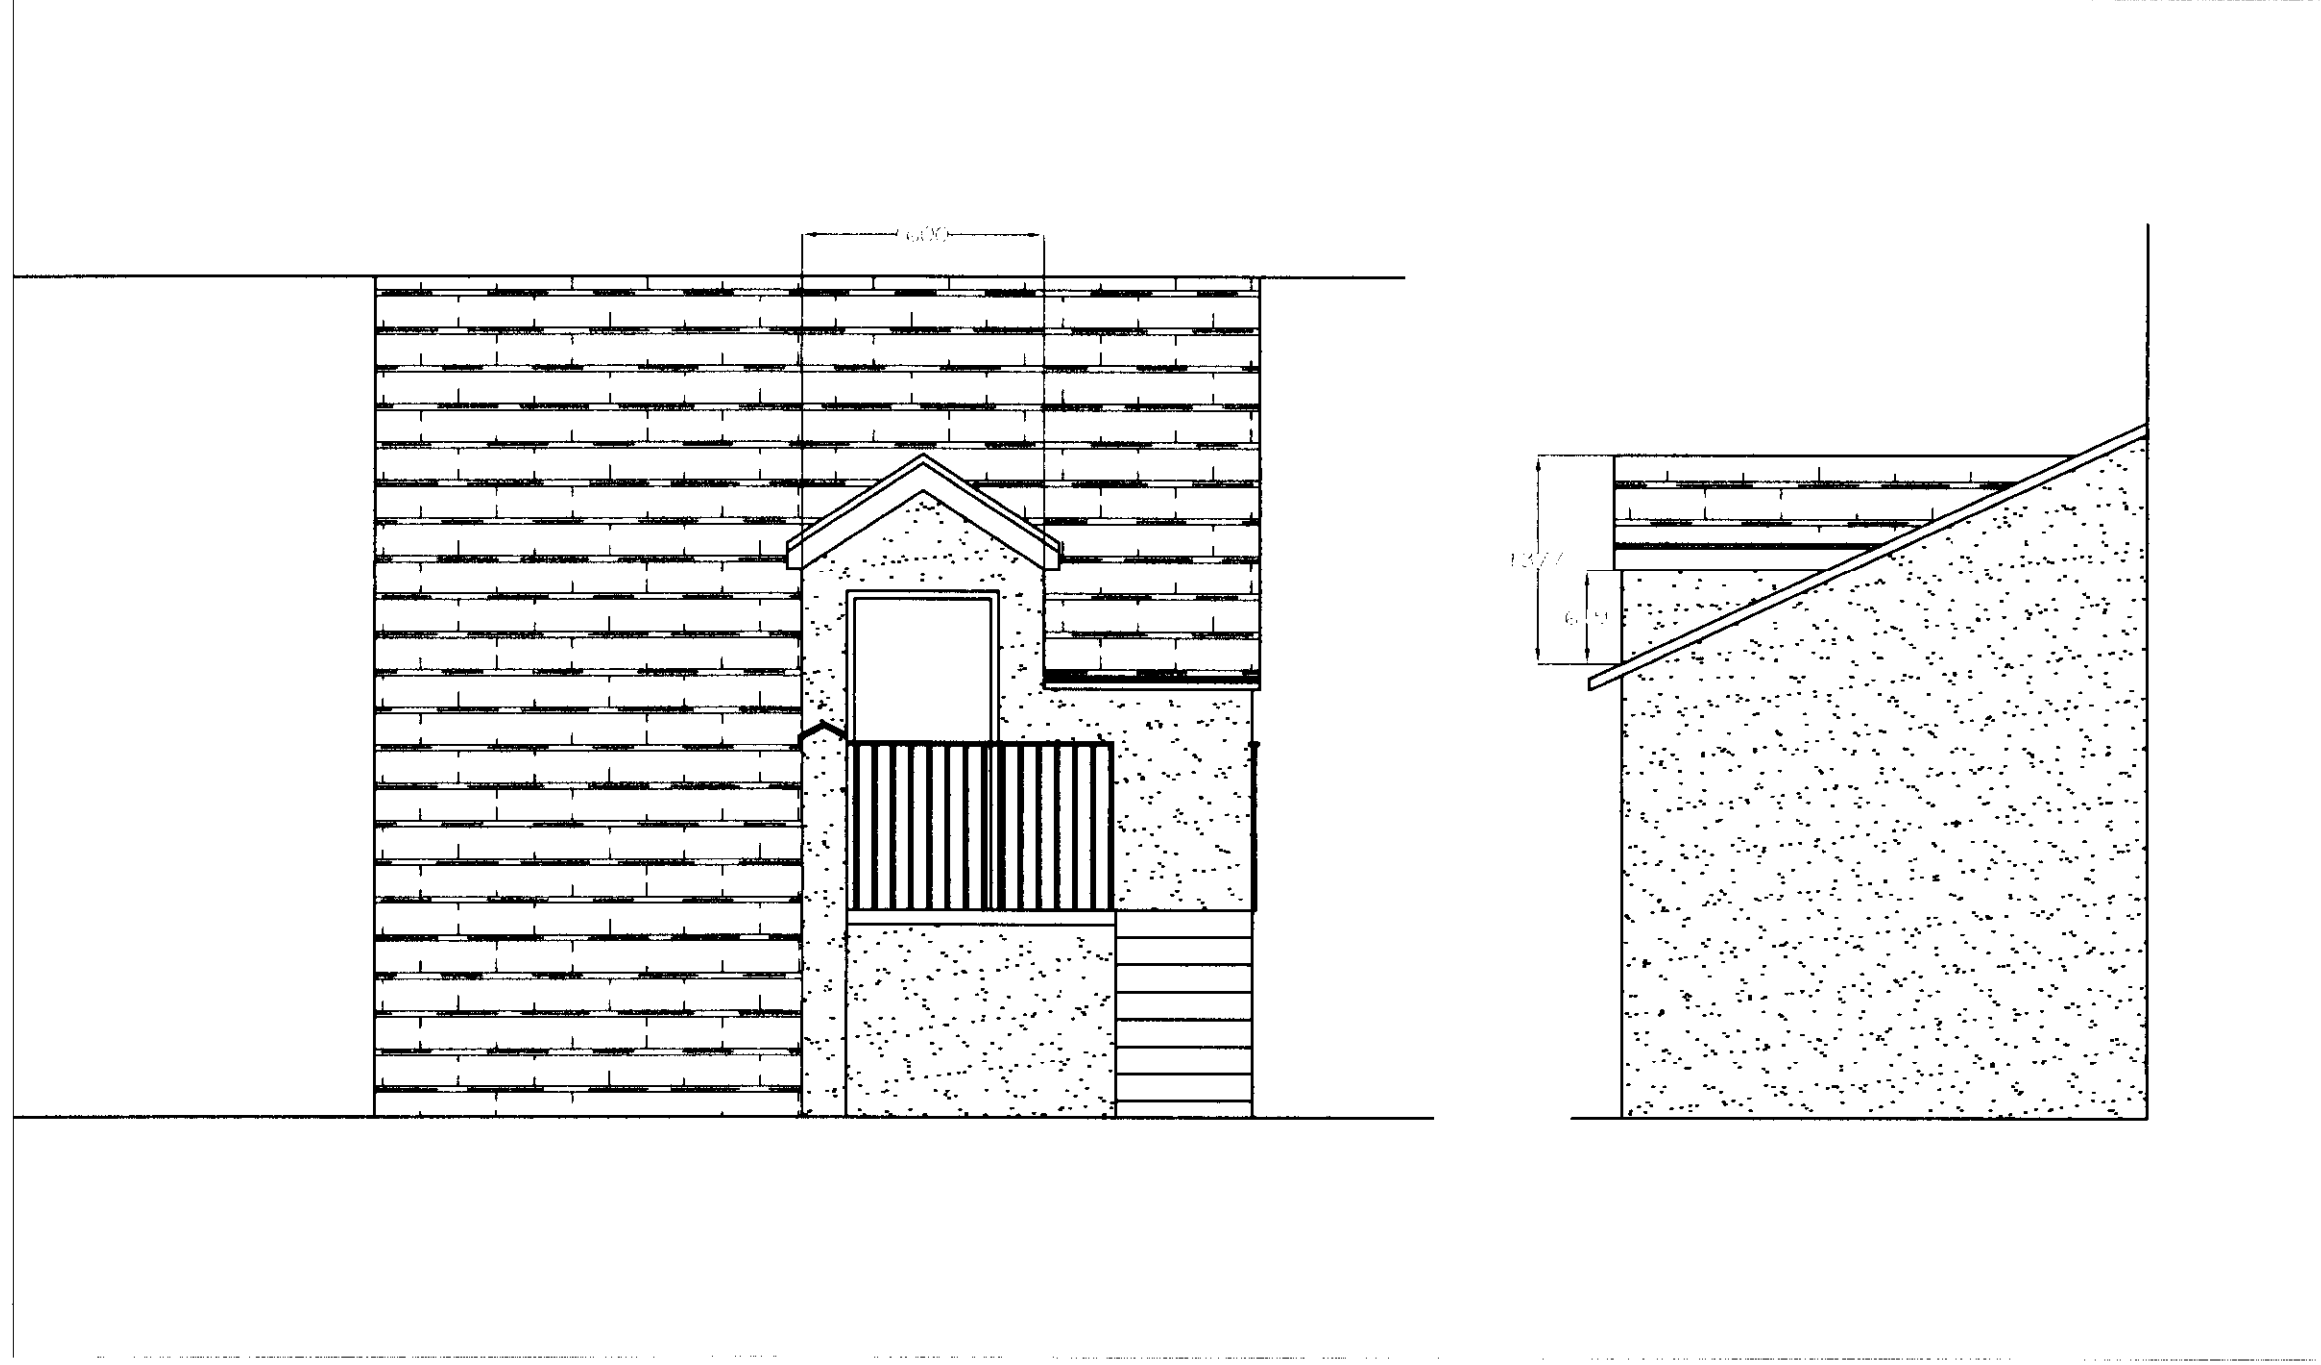

Proposed Elevation.

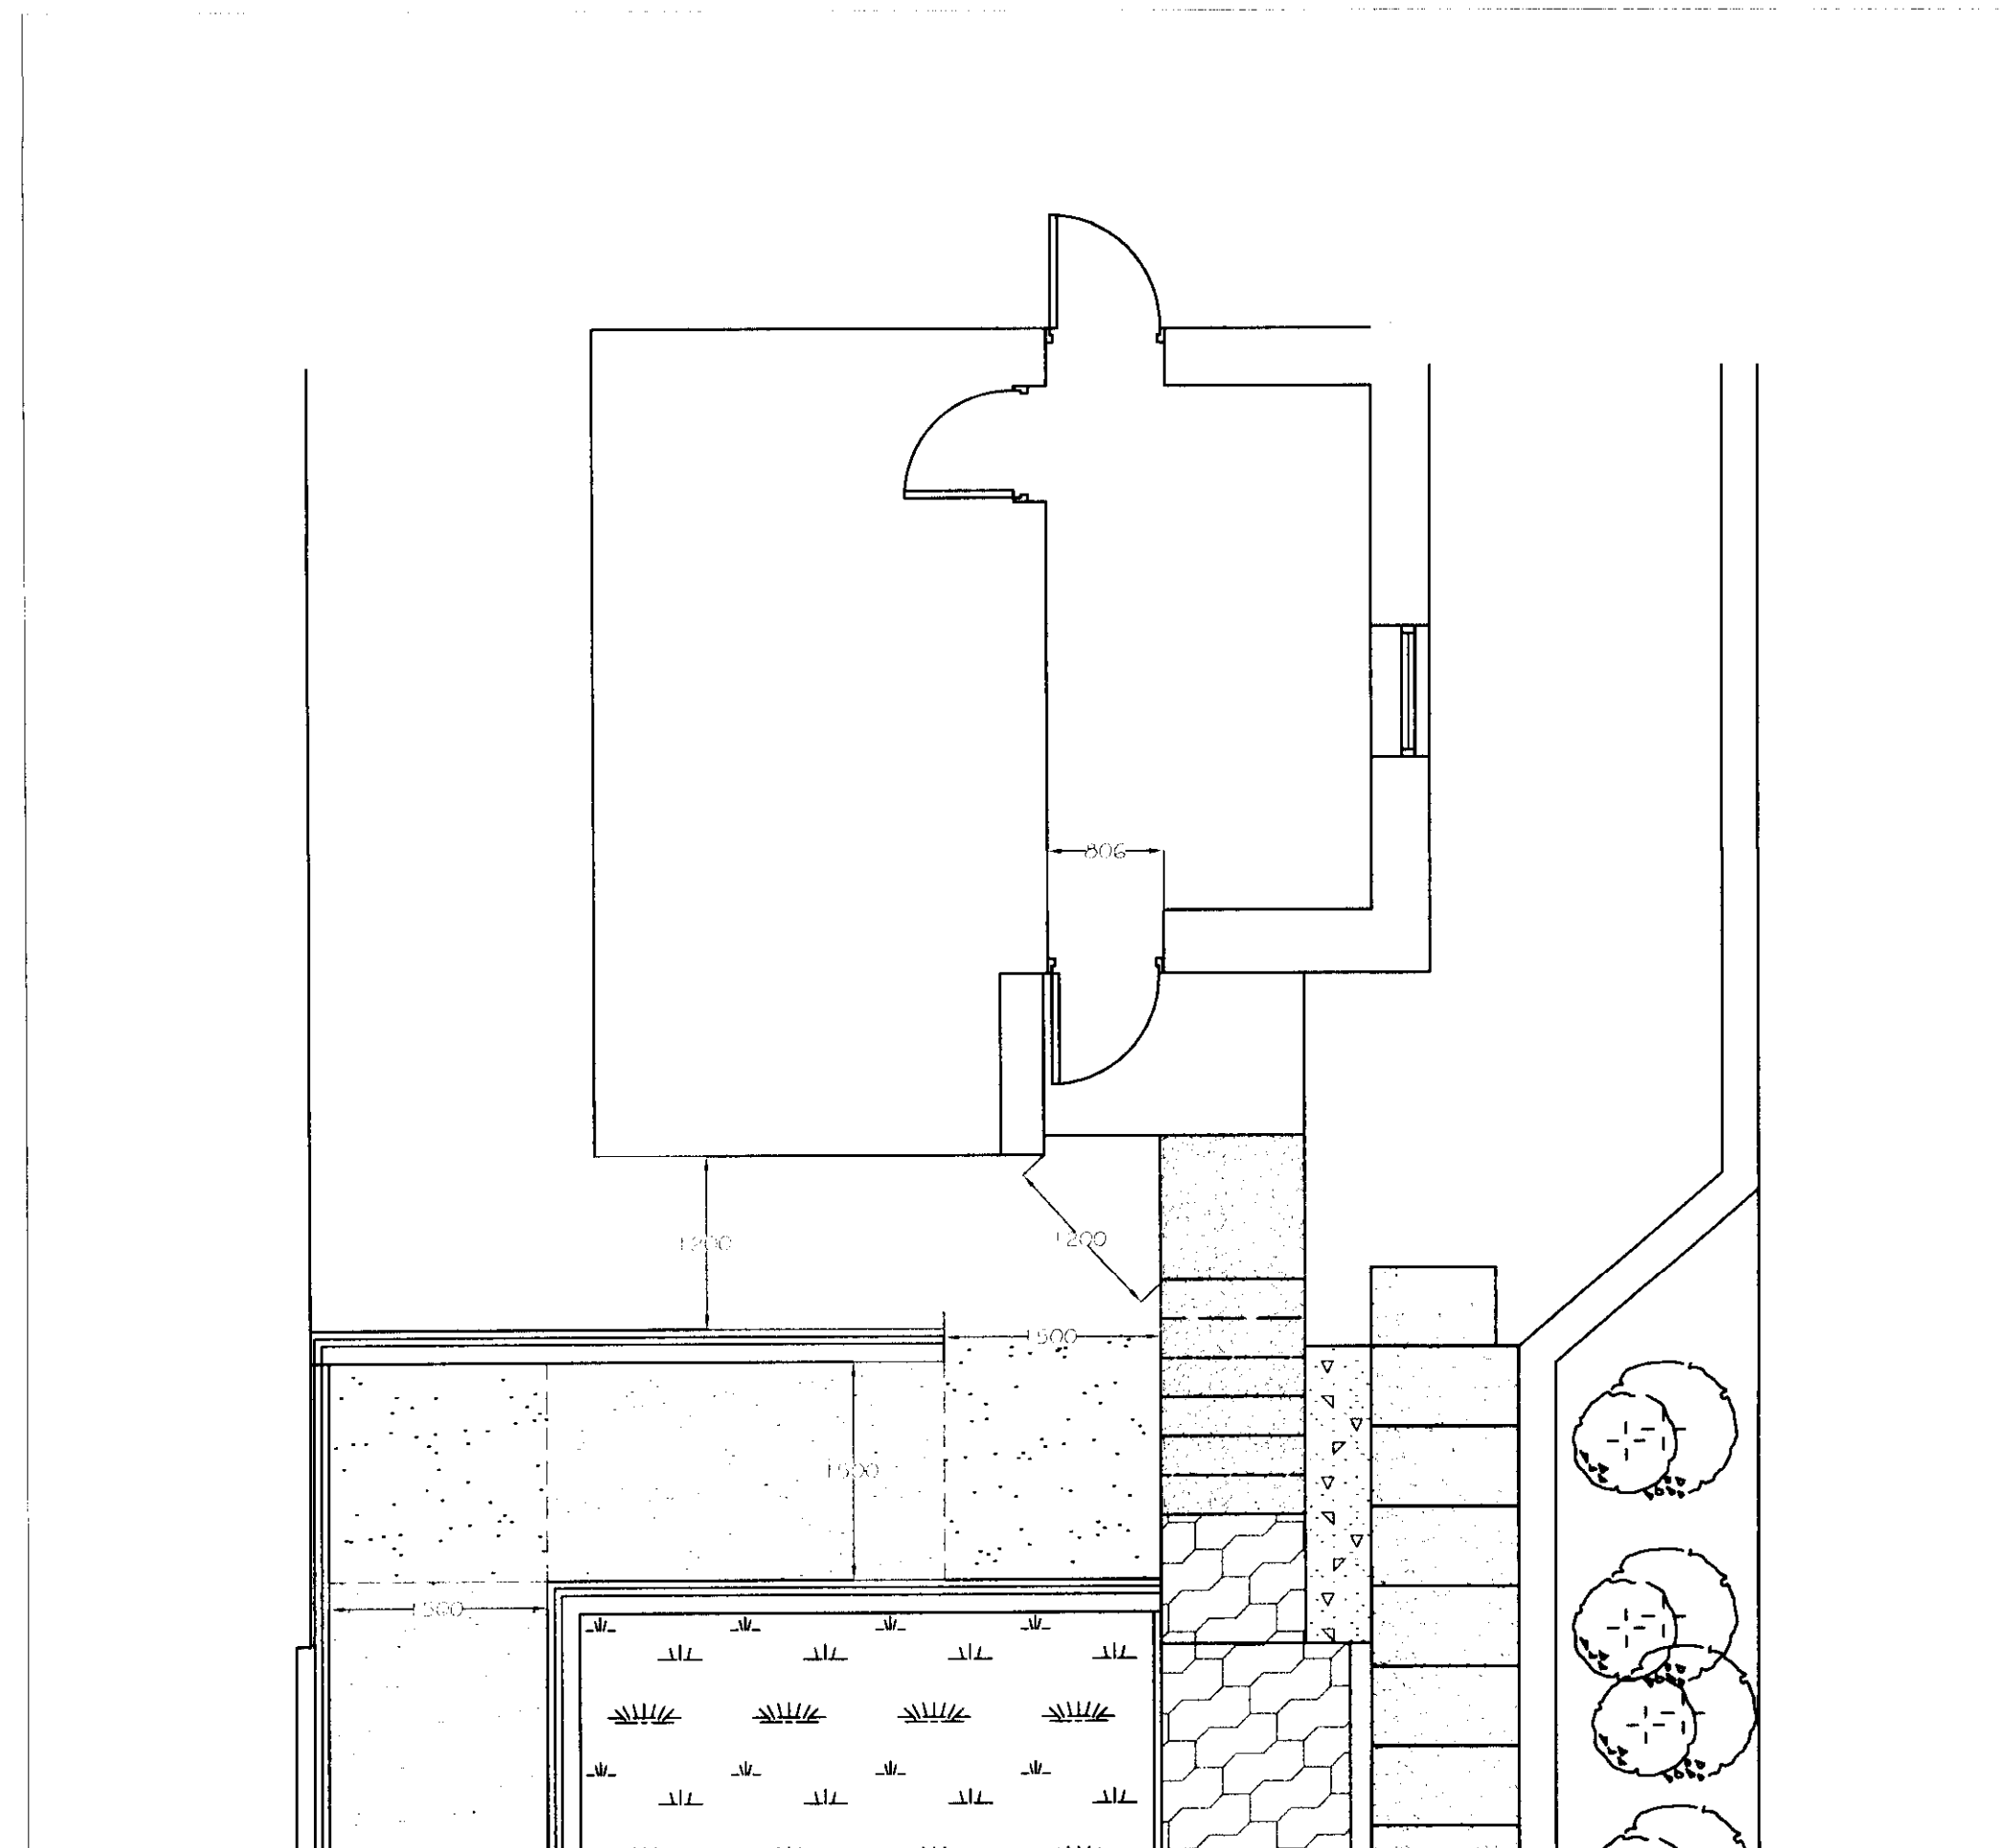

Existing Plan.

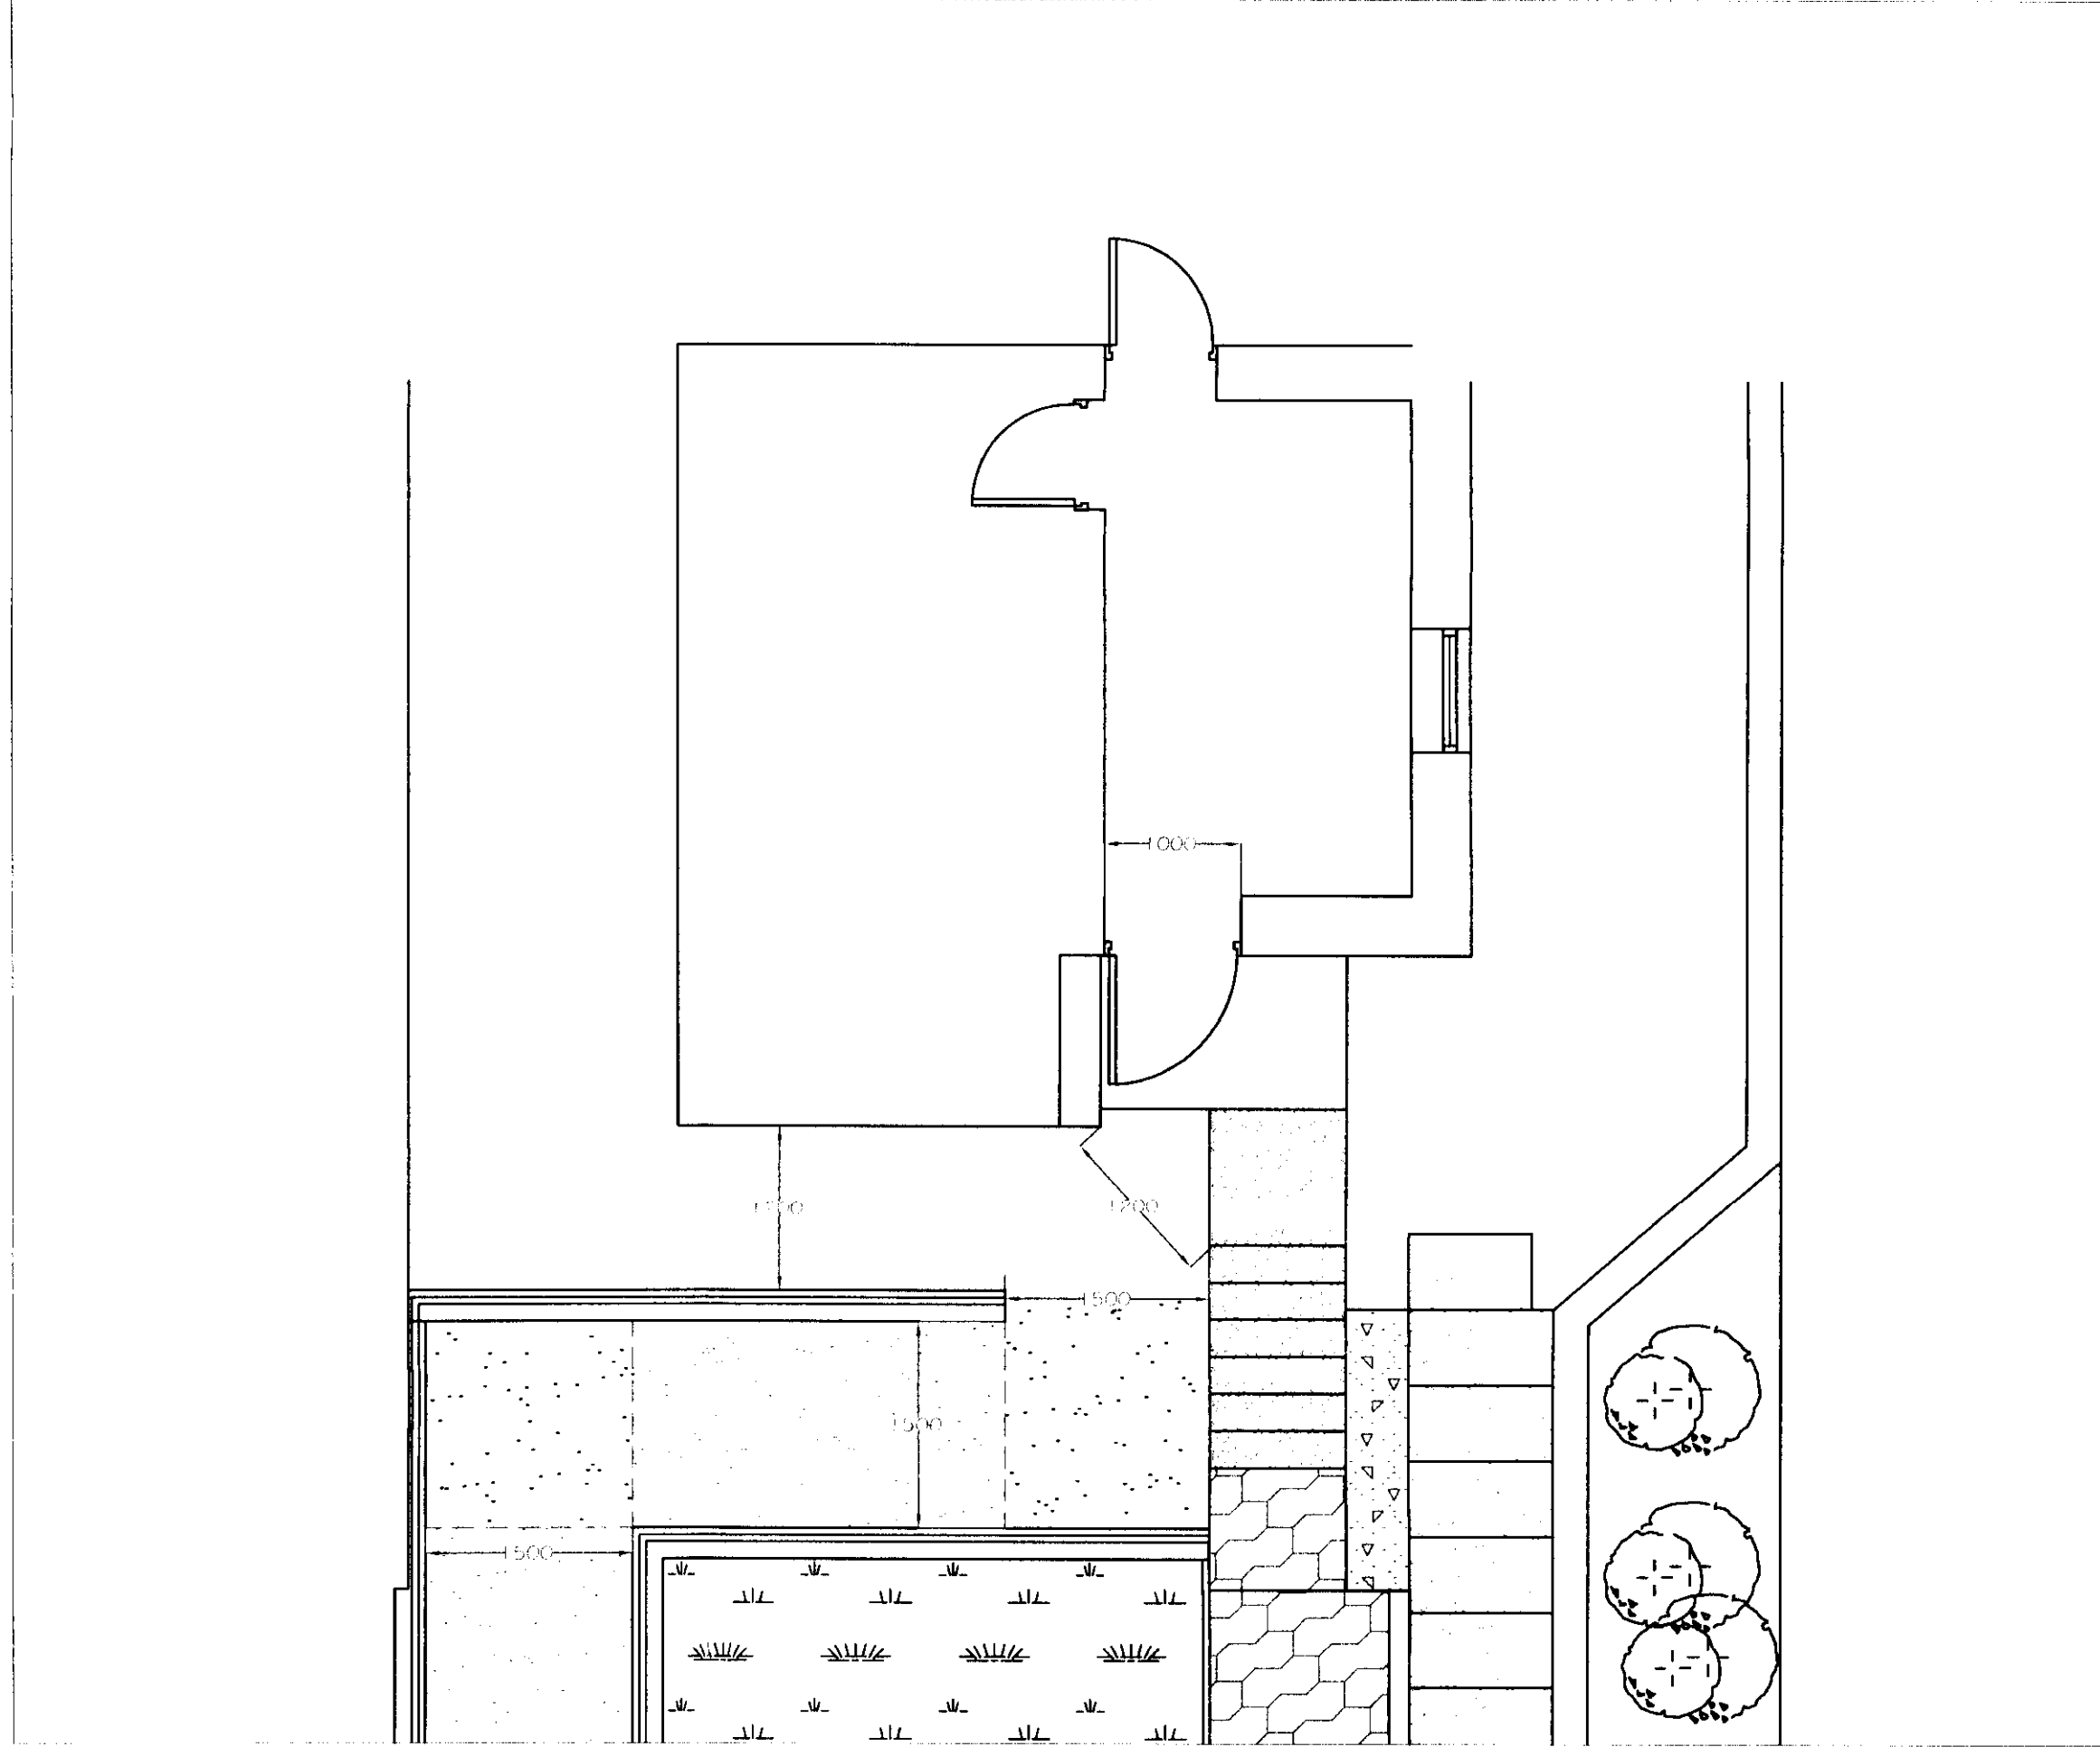

Proposed Plan.

320070710P

J.HADFIELD. ENGINEERING,SURVEYING.			
Springs House, Chipping, Lancashire. PR3 2GQ. 07740 929096. Fax 01995 61671			
Clients Details, Mr. LEE. BLANT c/o ESHTON TERRACE FAMILY GROUP.			
Project Details, EXISTING / PROPOSED PLANS # ELEVATIONS			
Project Address, 8-10 ESHTON TERRACE, CLITHEROE.			
Project Number, 102/101	Date, June /07	Scale, 1:50	By, JH
DO NOT SCALE THIS DRAWING. CHECK ALL DIMENSIONS ON SITE			
THIS DRAWING IS PROTECTED BY COPYRIGHT. IT MAY NOT BE REPRODUCED IN ANY FORM OR BY ANY MEANS FOR ANY PURPOSE, WITHOUT OBTAINING PRIOR WRITTEN PERMISSION FROM J.HADFIELD, ENGINEERING,SURVEYING.			