

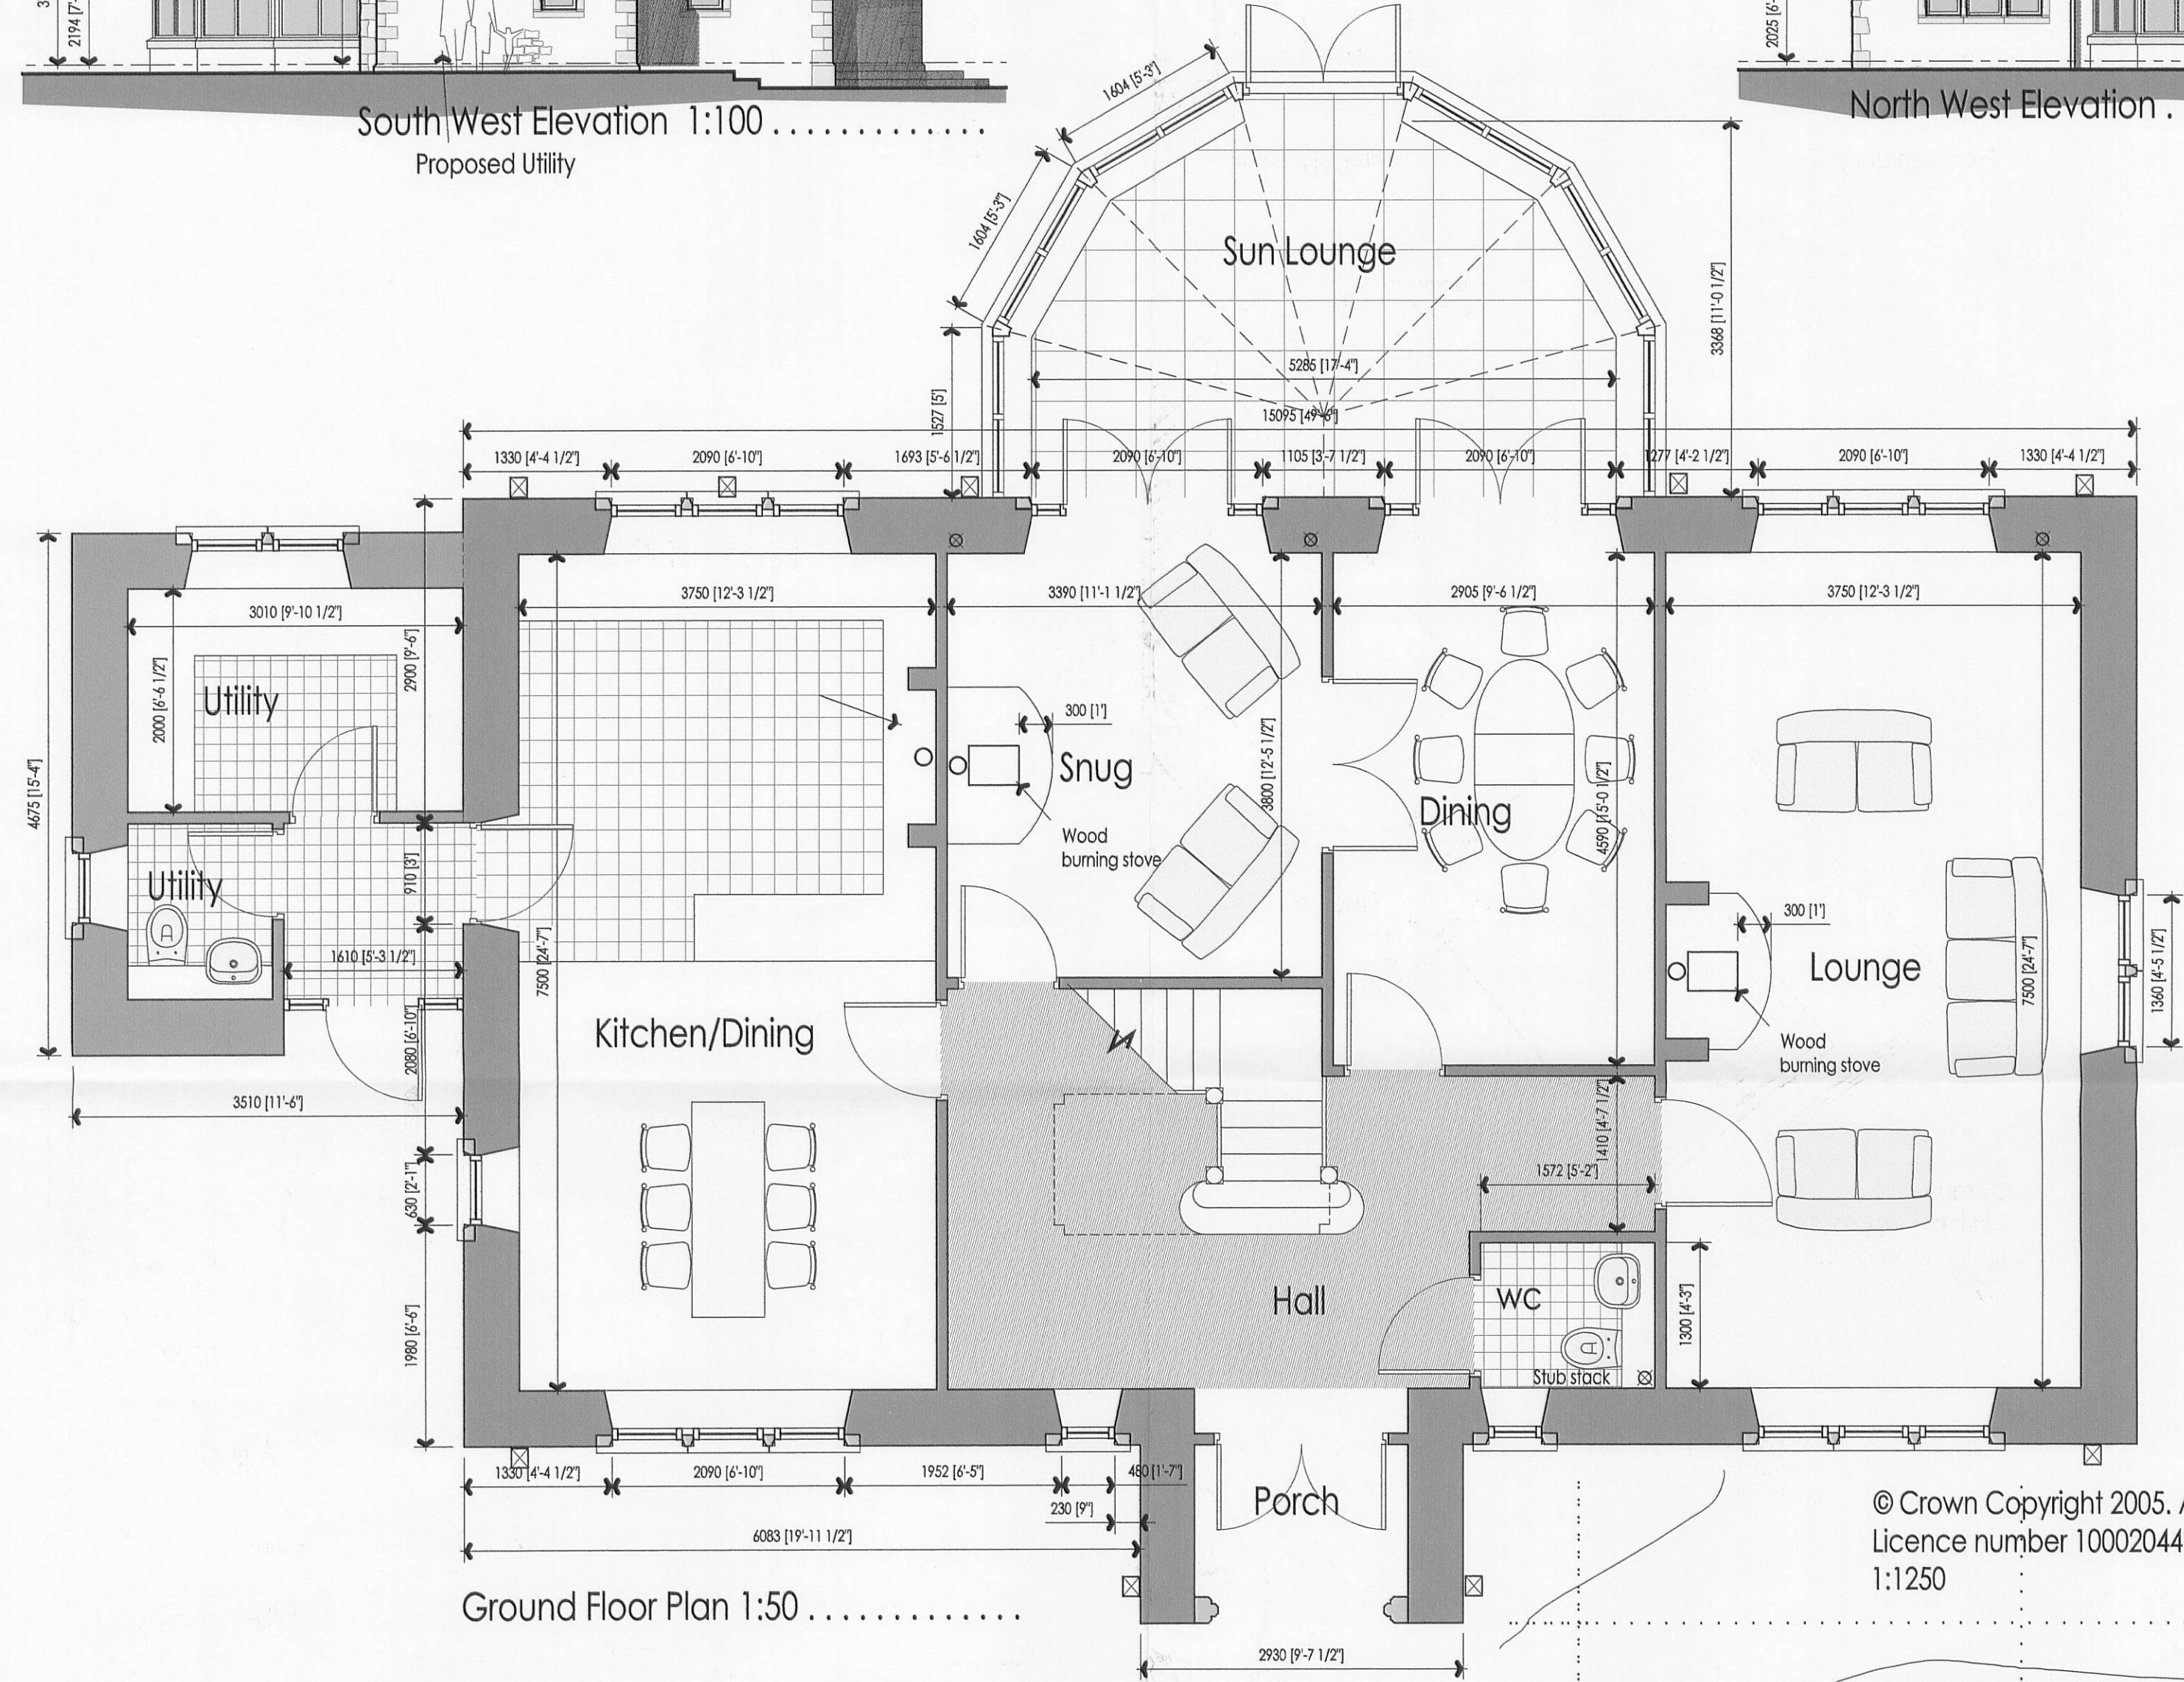


Notes
This drawing is copyright and must not be reproduced or copied to any third party without the written permission of PGB Architectural Services Ltd.
All dimensions must be checked on site.
Only figured dimensions to be worked from.
Discrepancies must be reported to PGB Architectural Services Ltd before proceeding.

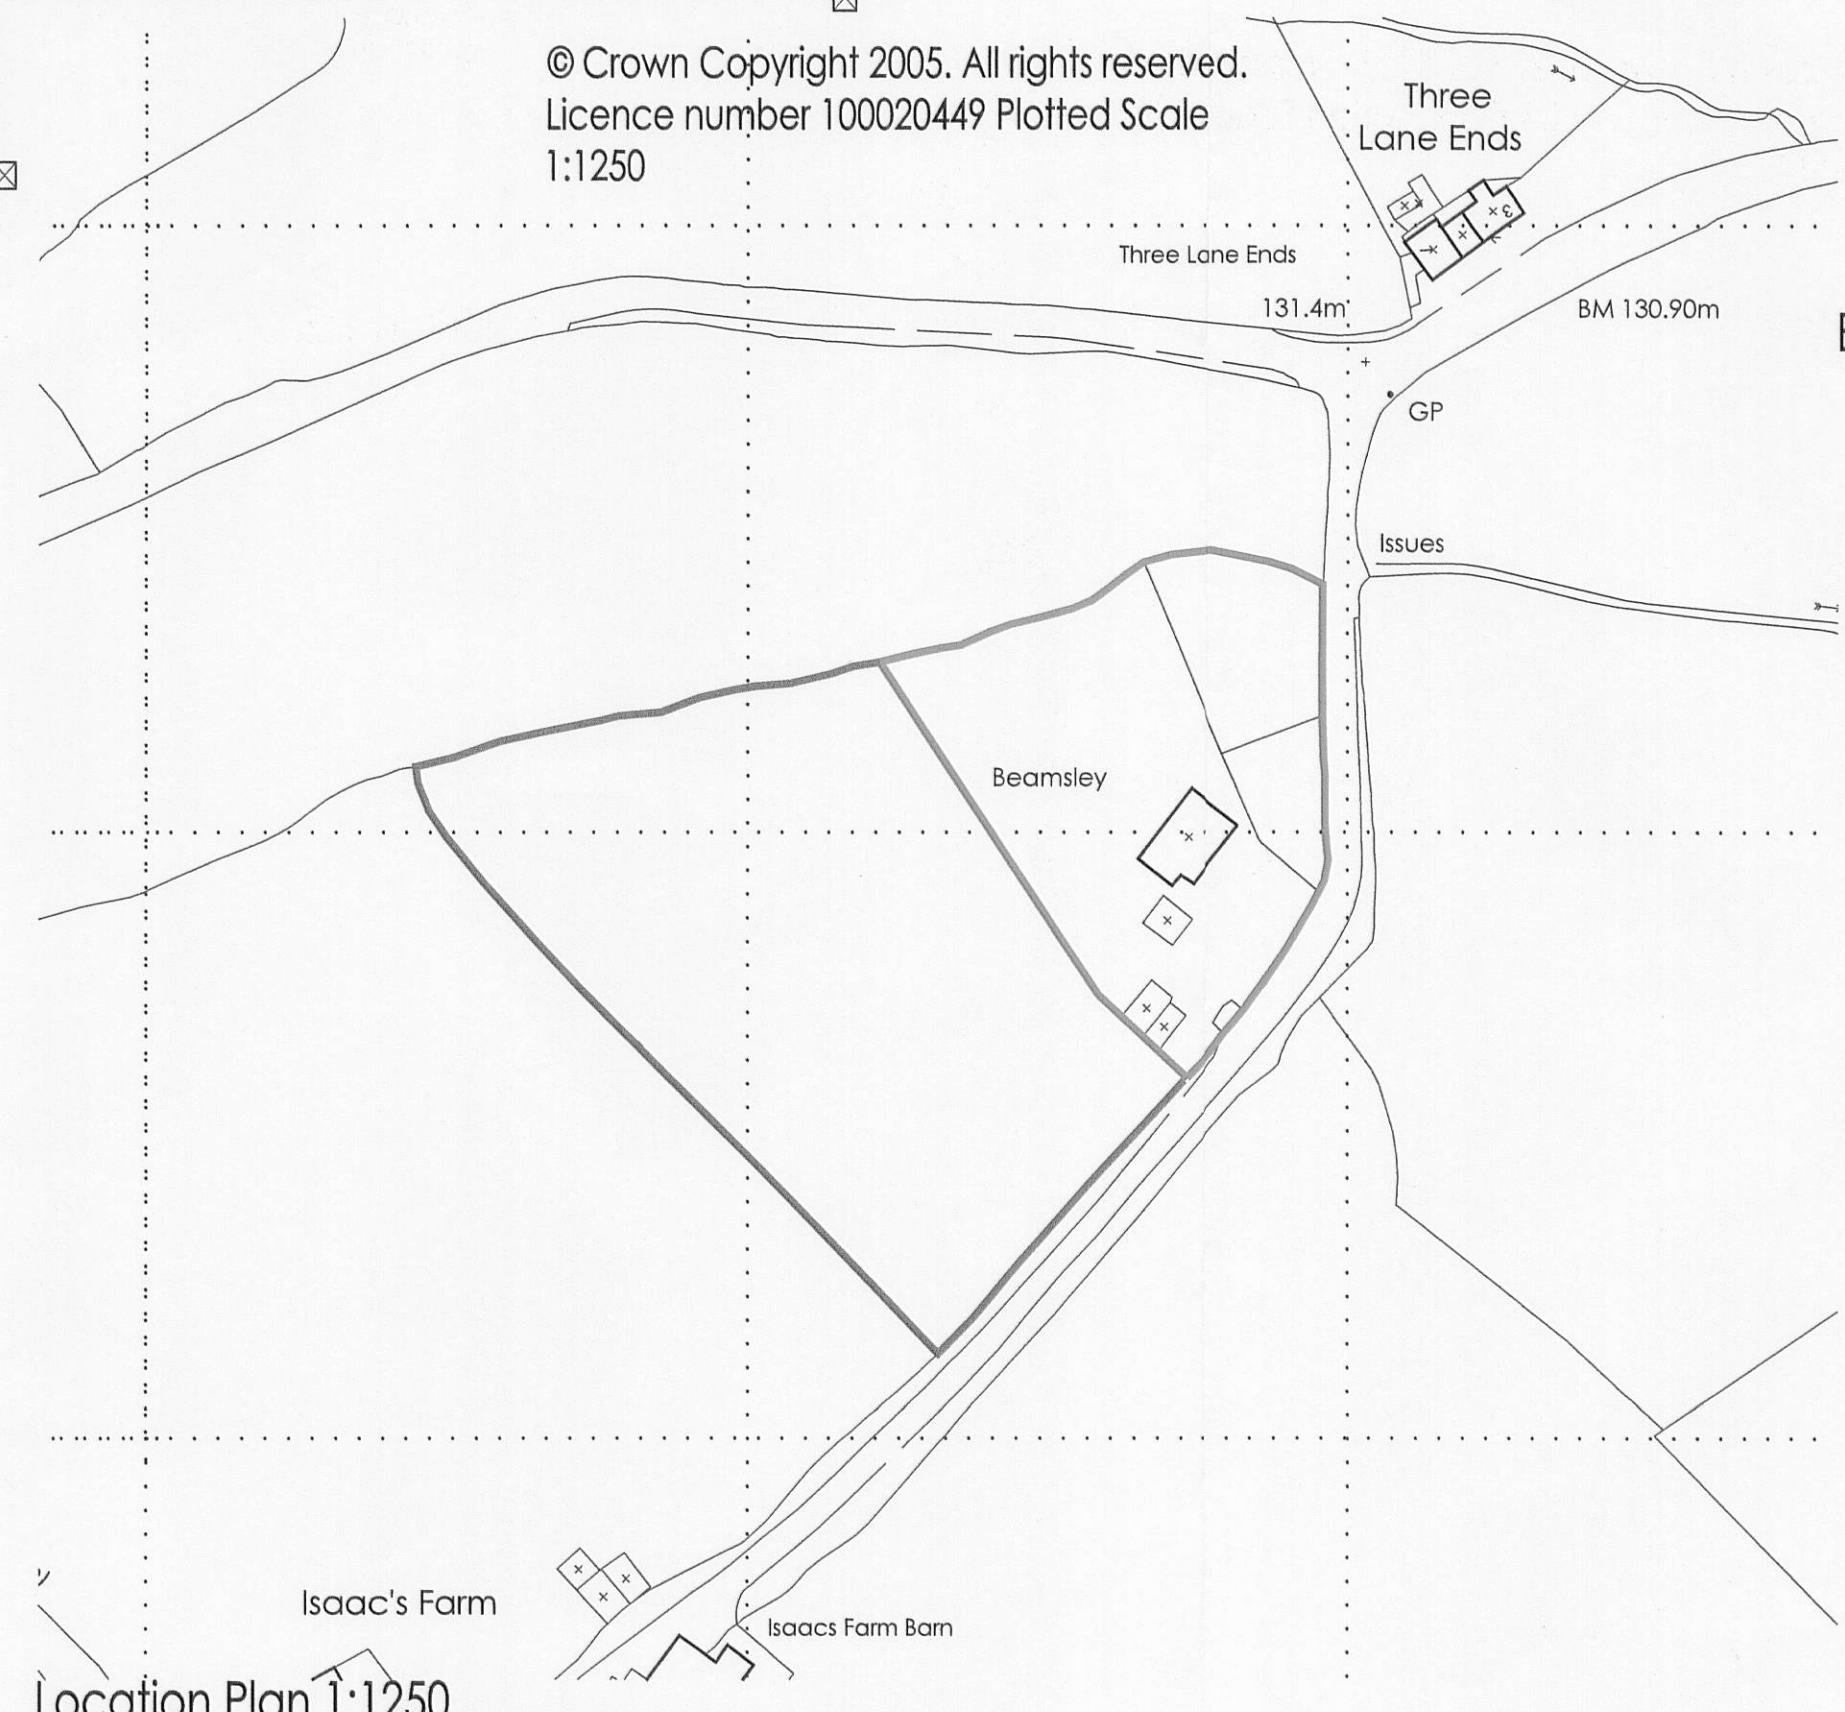

© Crown Copyright 2005. All rights reserved.
Licence number 100020449 Plotted Scale
1:1250

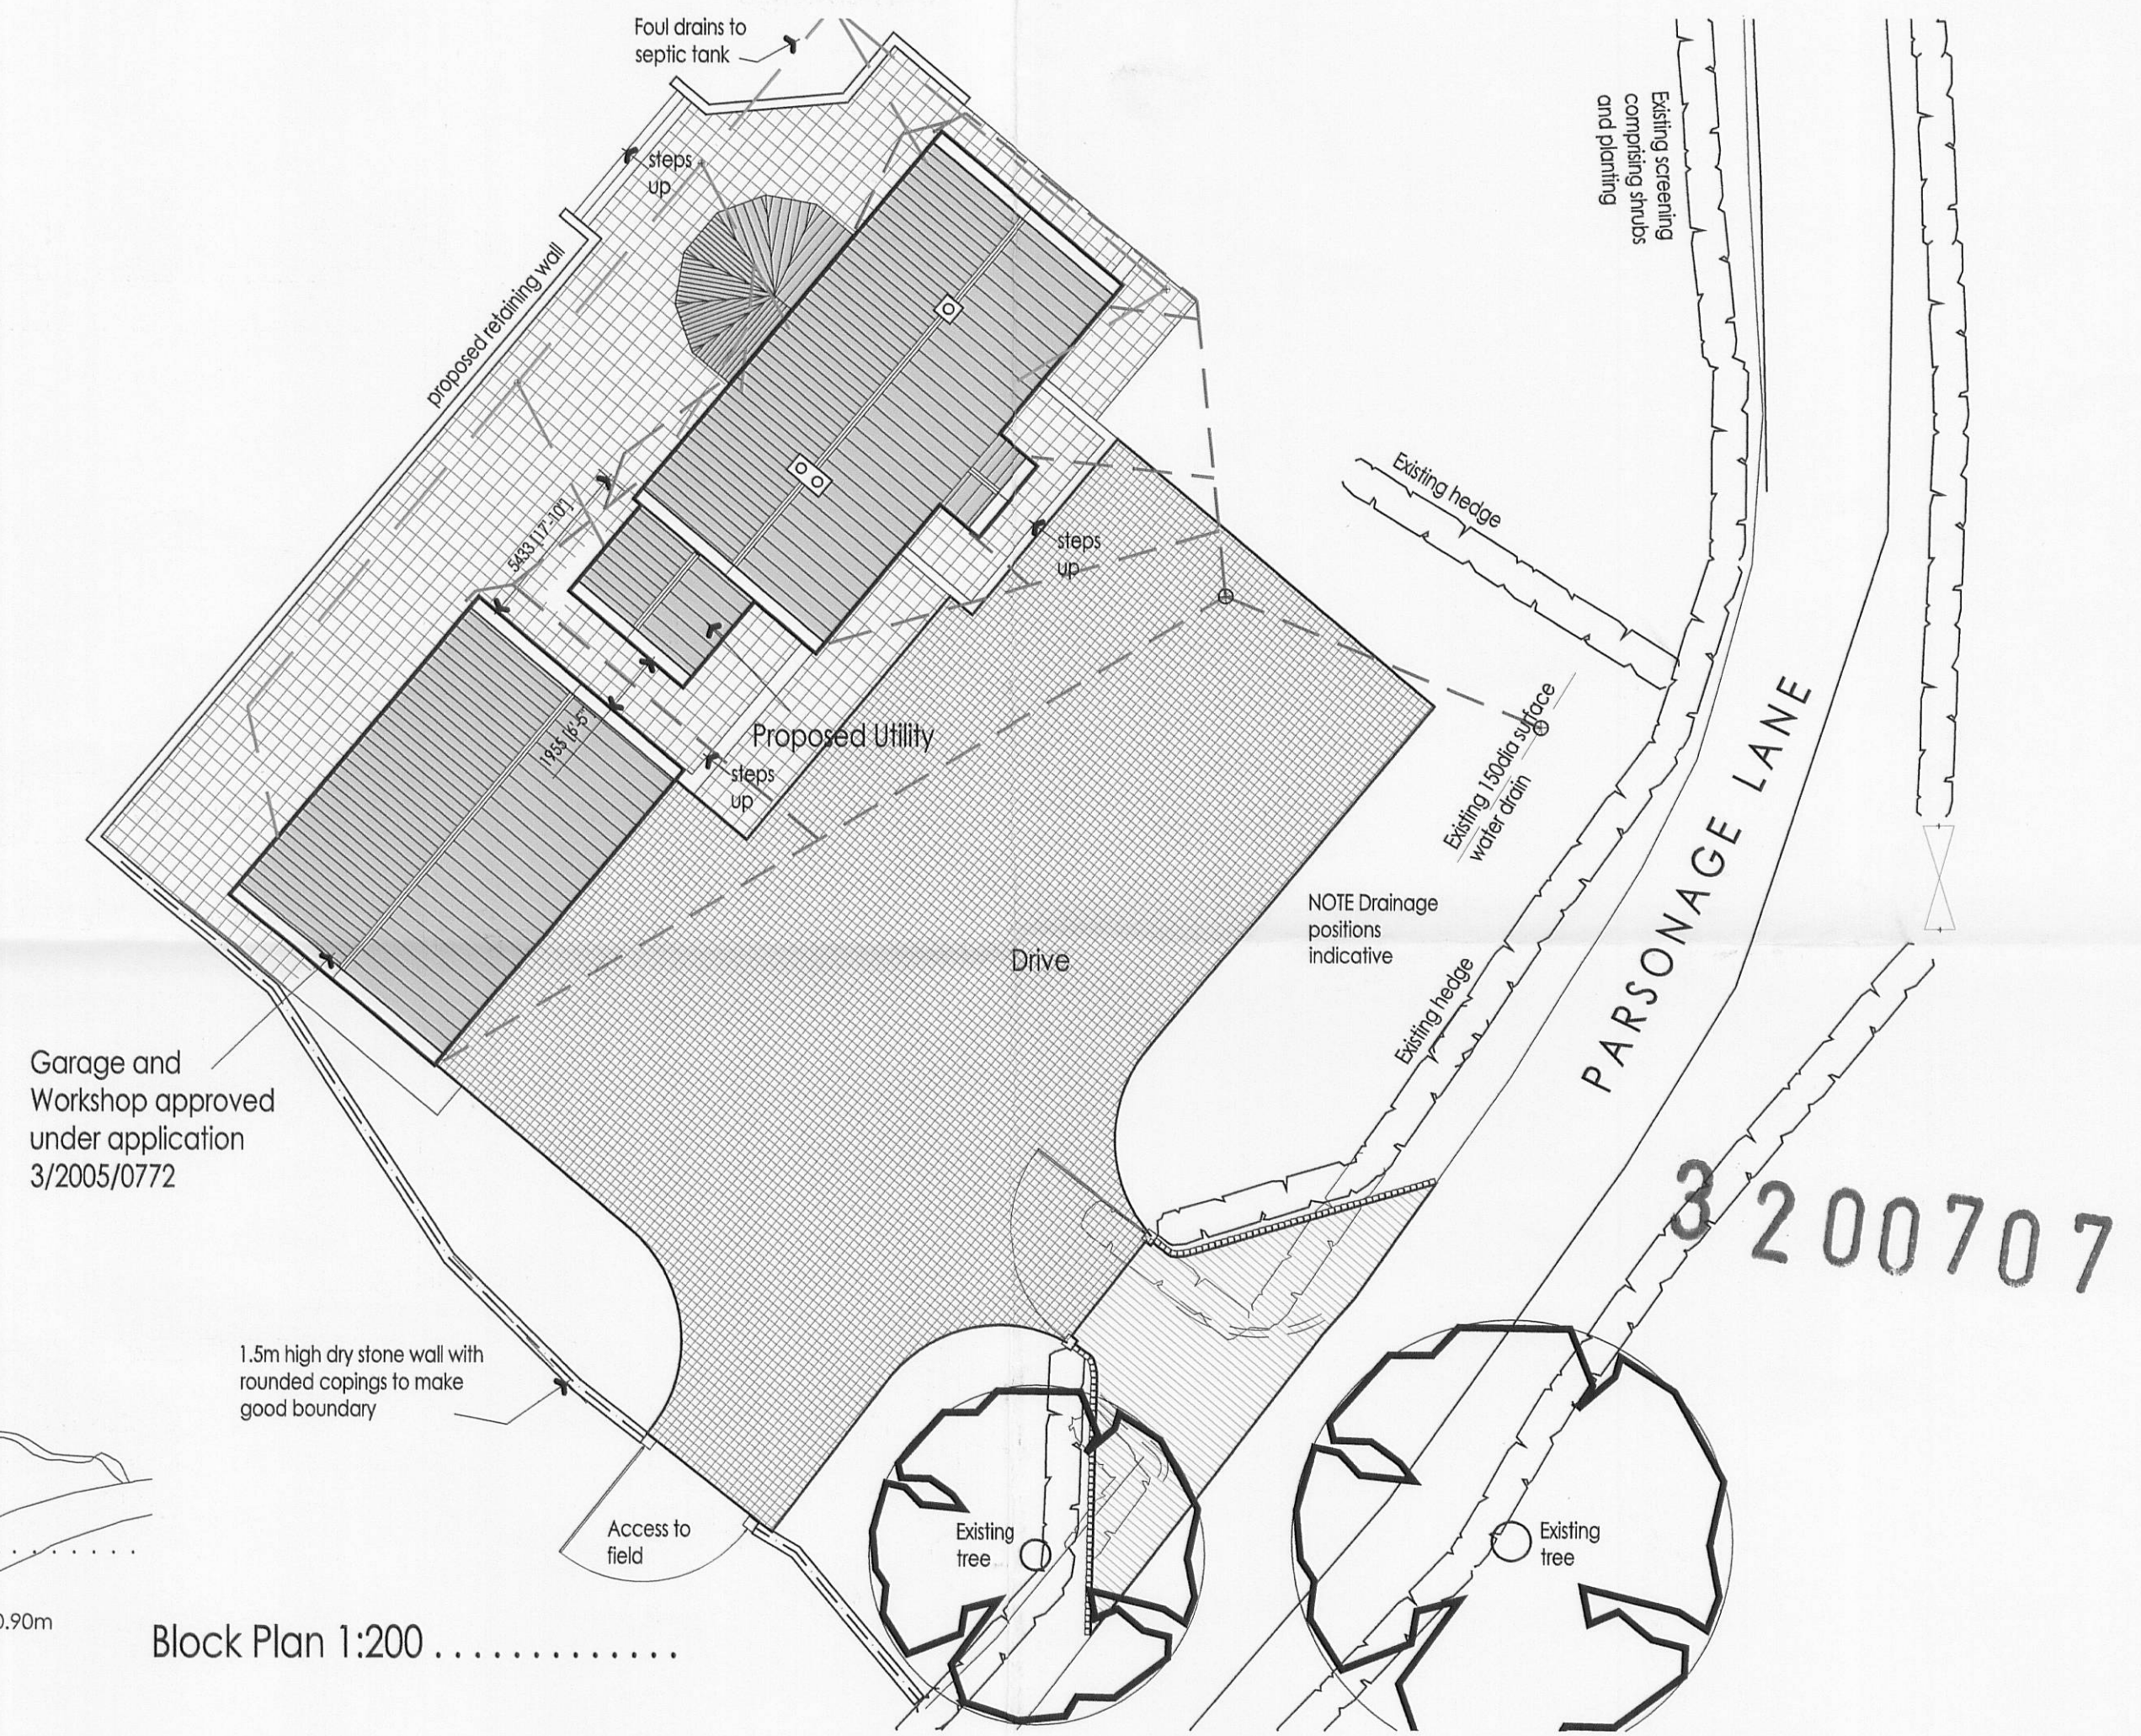

Clay Cottages
12 Glen Avenue
Knowle Green
Preston
PR3 2ZQ
Tel. 01254 820092
Email. info@pgbamber.com

Client
Mr M Hayhurst
Beamsley
Parsonage Lane
Longridge PR3 2GJ
Project
Proposed Utility Extension

Drawing Title
Proposed Plans and Elevations
Date 07/07
Paper Size A1
Scale 1:100, 1:50
Job No. 2415
Revision
Drawing No. 01