


320070779P

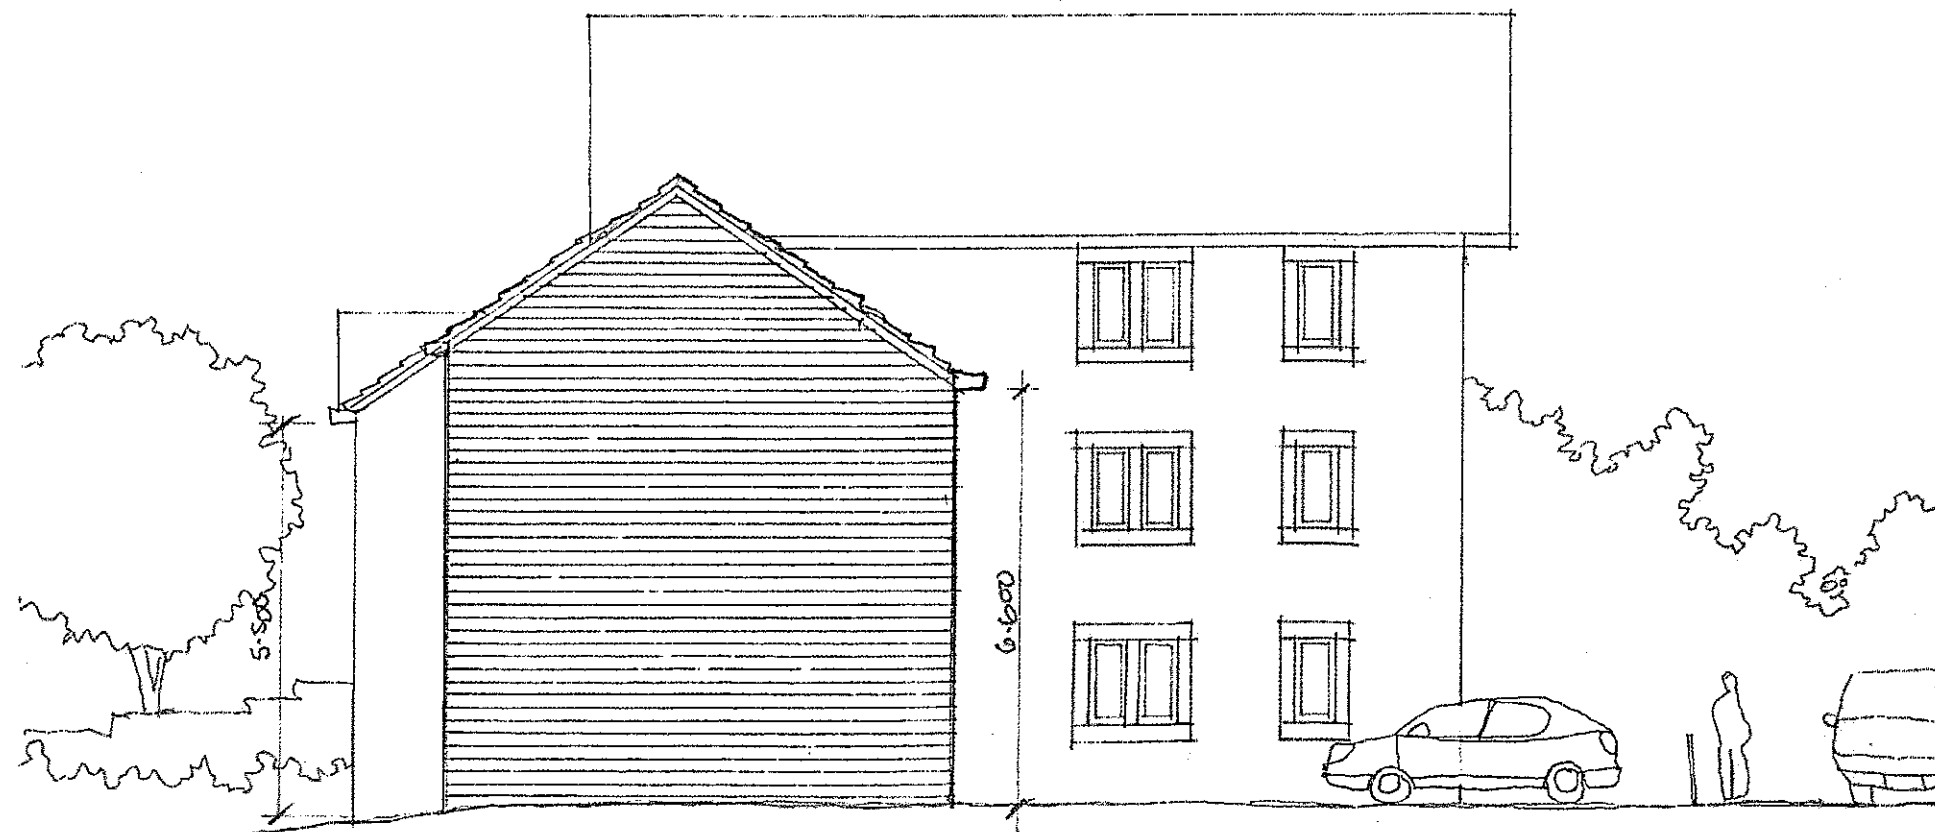

AMENDED PLANS RECEIVED
DATE 6-12-07



REVISED SCHEME C
KIRKLANDS, CHIPPING
RIBBLE VALLEY
PROPOSED
AFFORDABLE HOUSING

3200707792

AMENDED PLANS RECEIVED



DATE 6-12-07



REVISED SCHEME C

KIRKLANDS, CHIPPING
RIBBLE VALLEY


PROPOSED
AFFORDABLE HOUSING

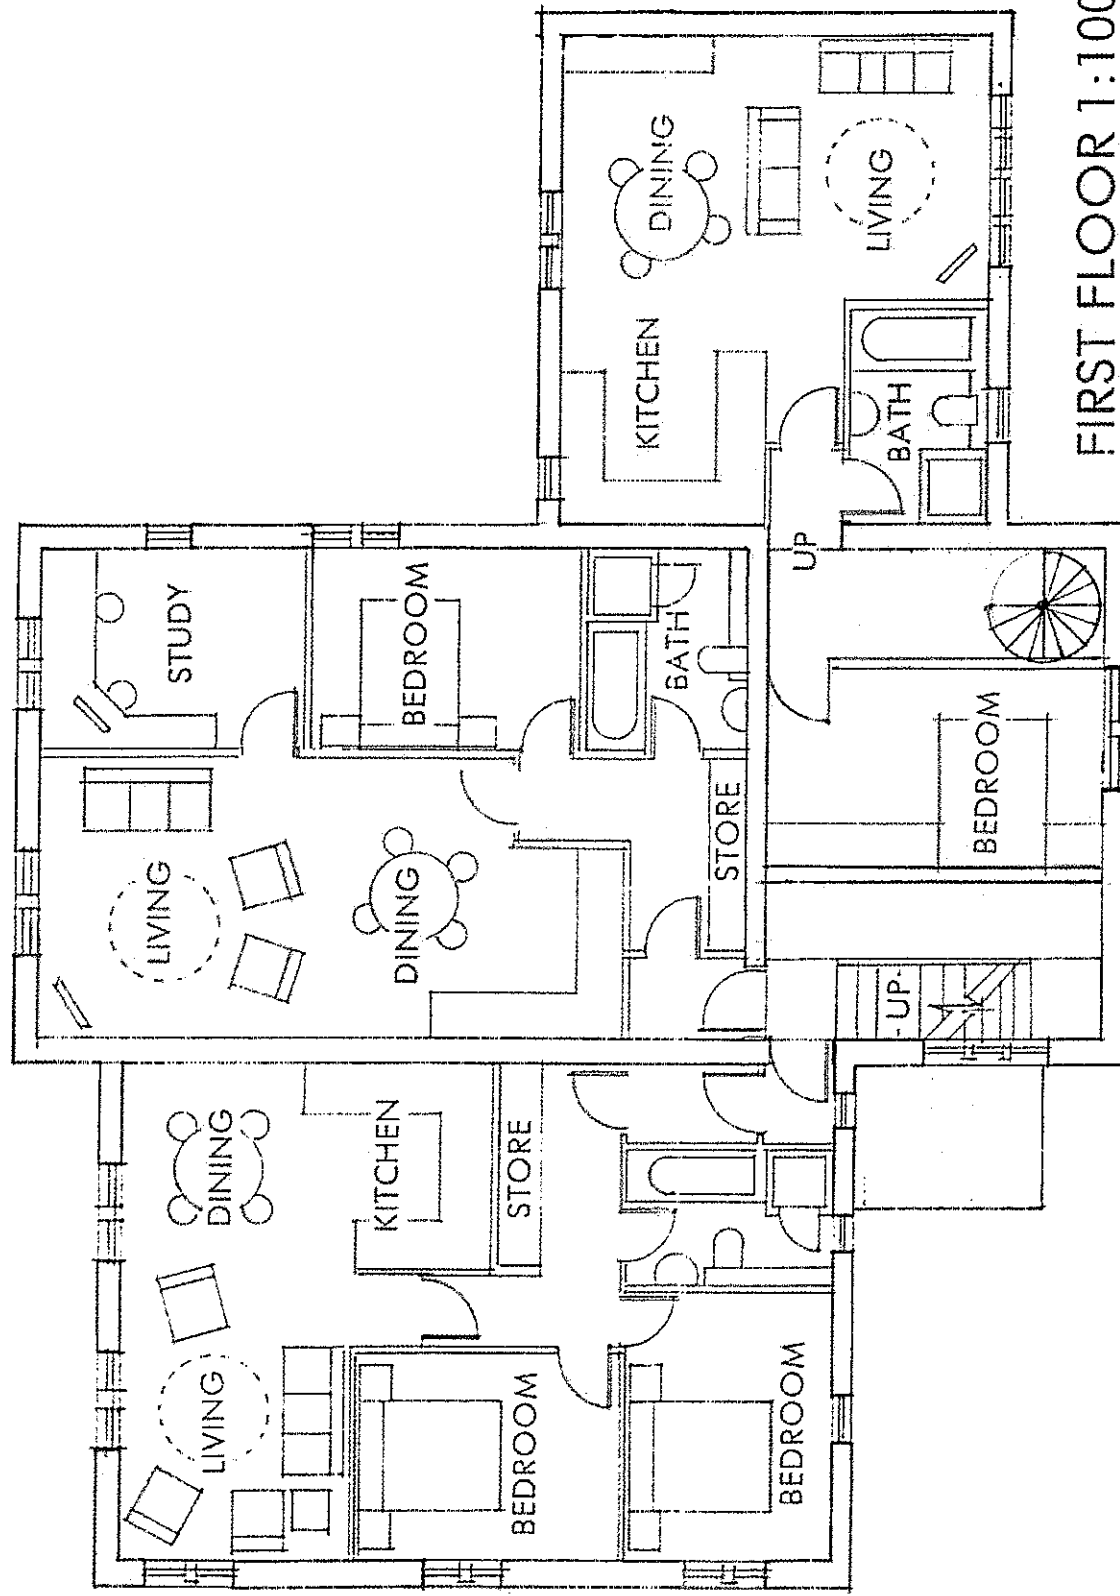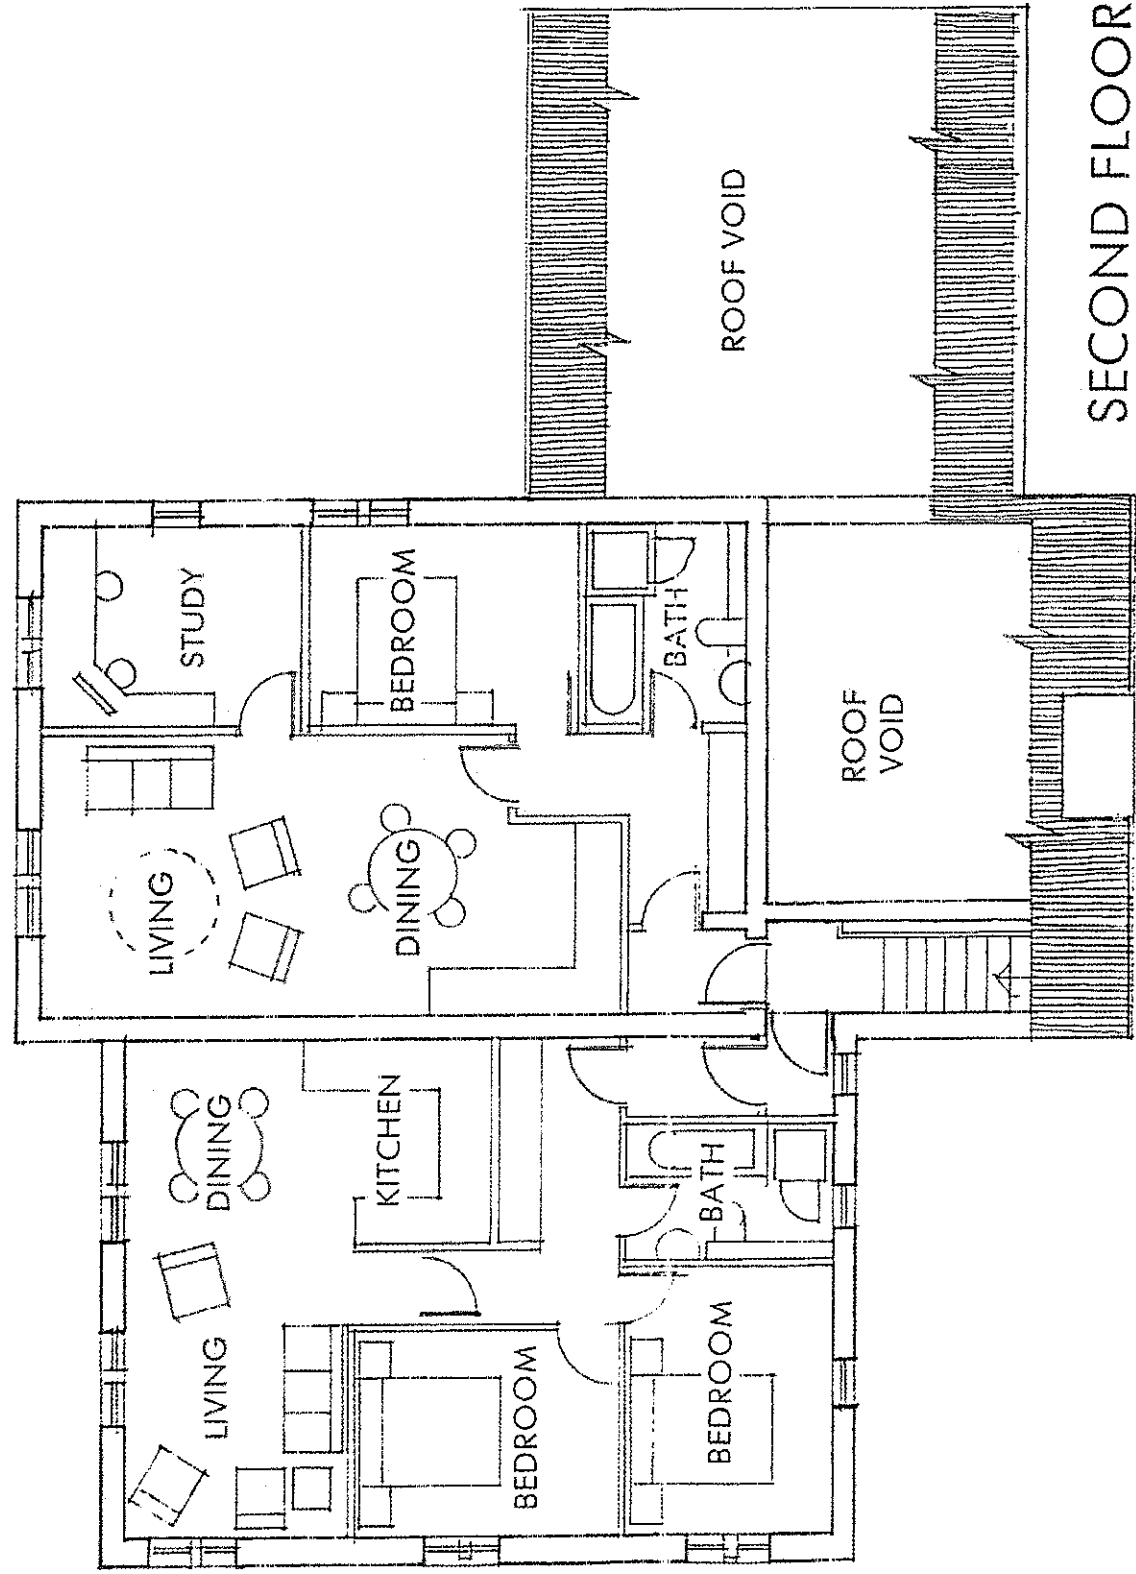



AMENDED PLANS RECEIVED
DATE 6-12-07

320070779P

REVISED SCHEME C
KIRKLANDS, CHIPPING
RIBBLE VALLEY
PROPOSED
AFFORDABLE HOUSING

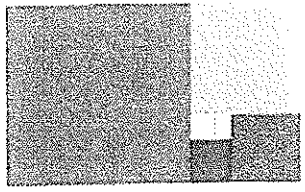

320070779P

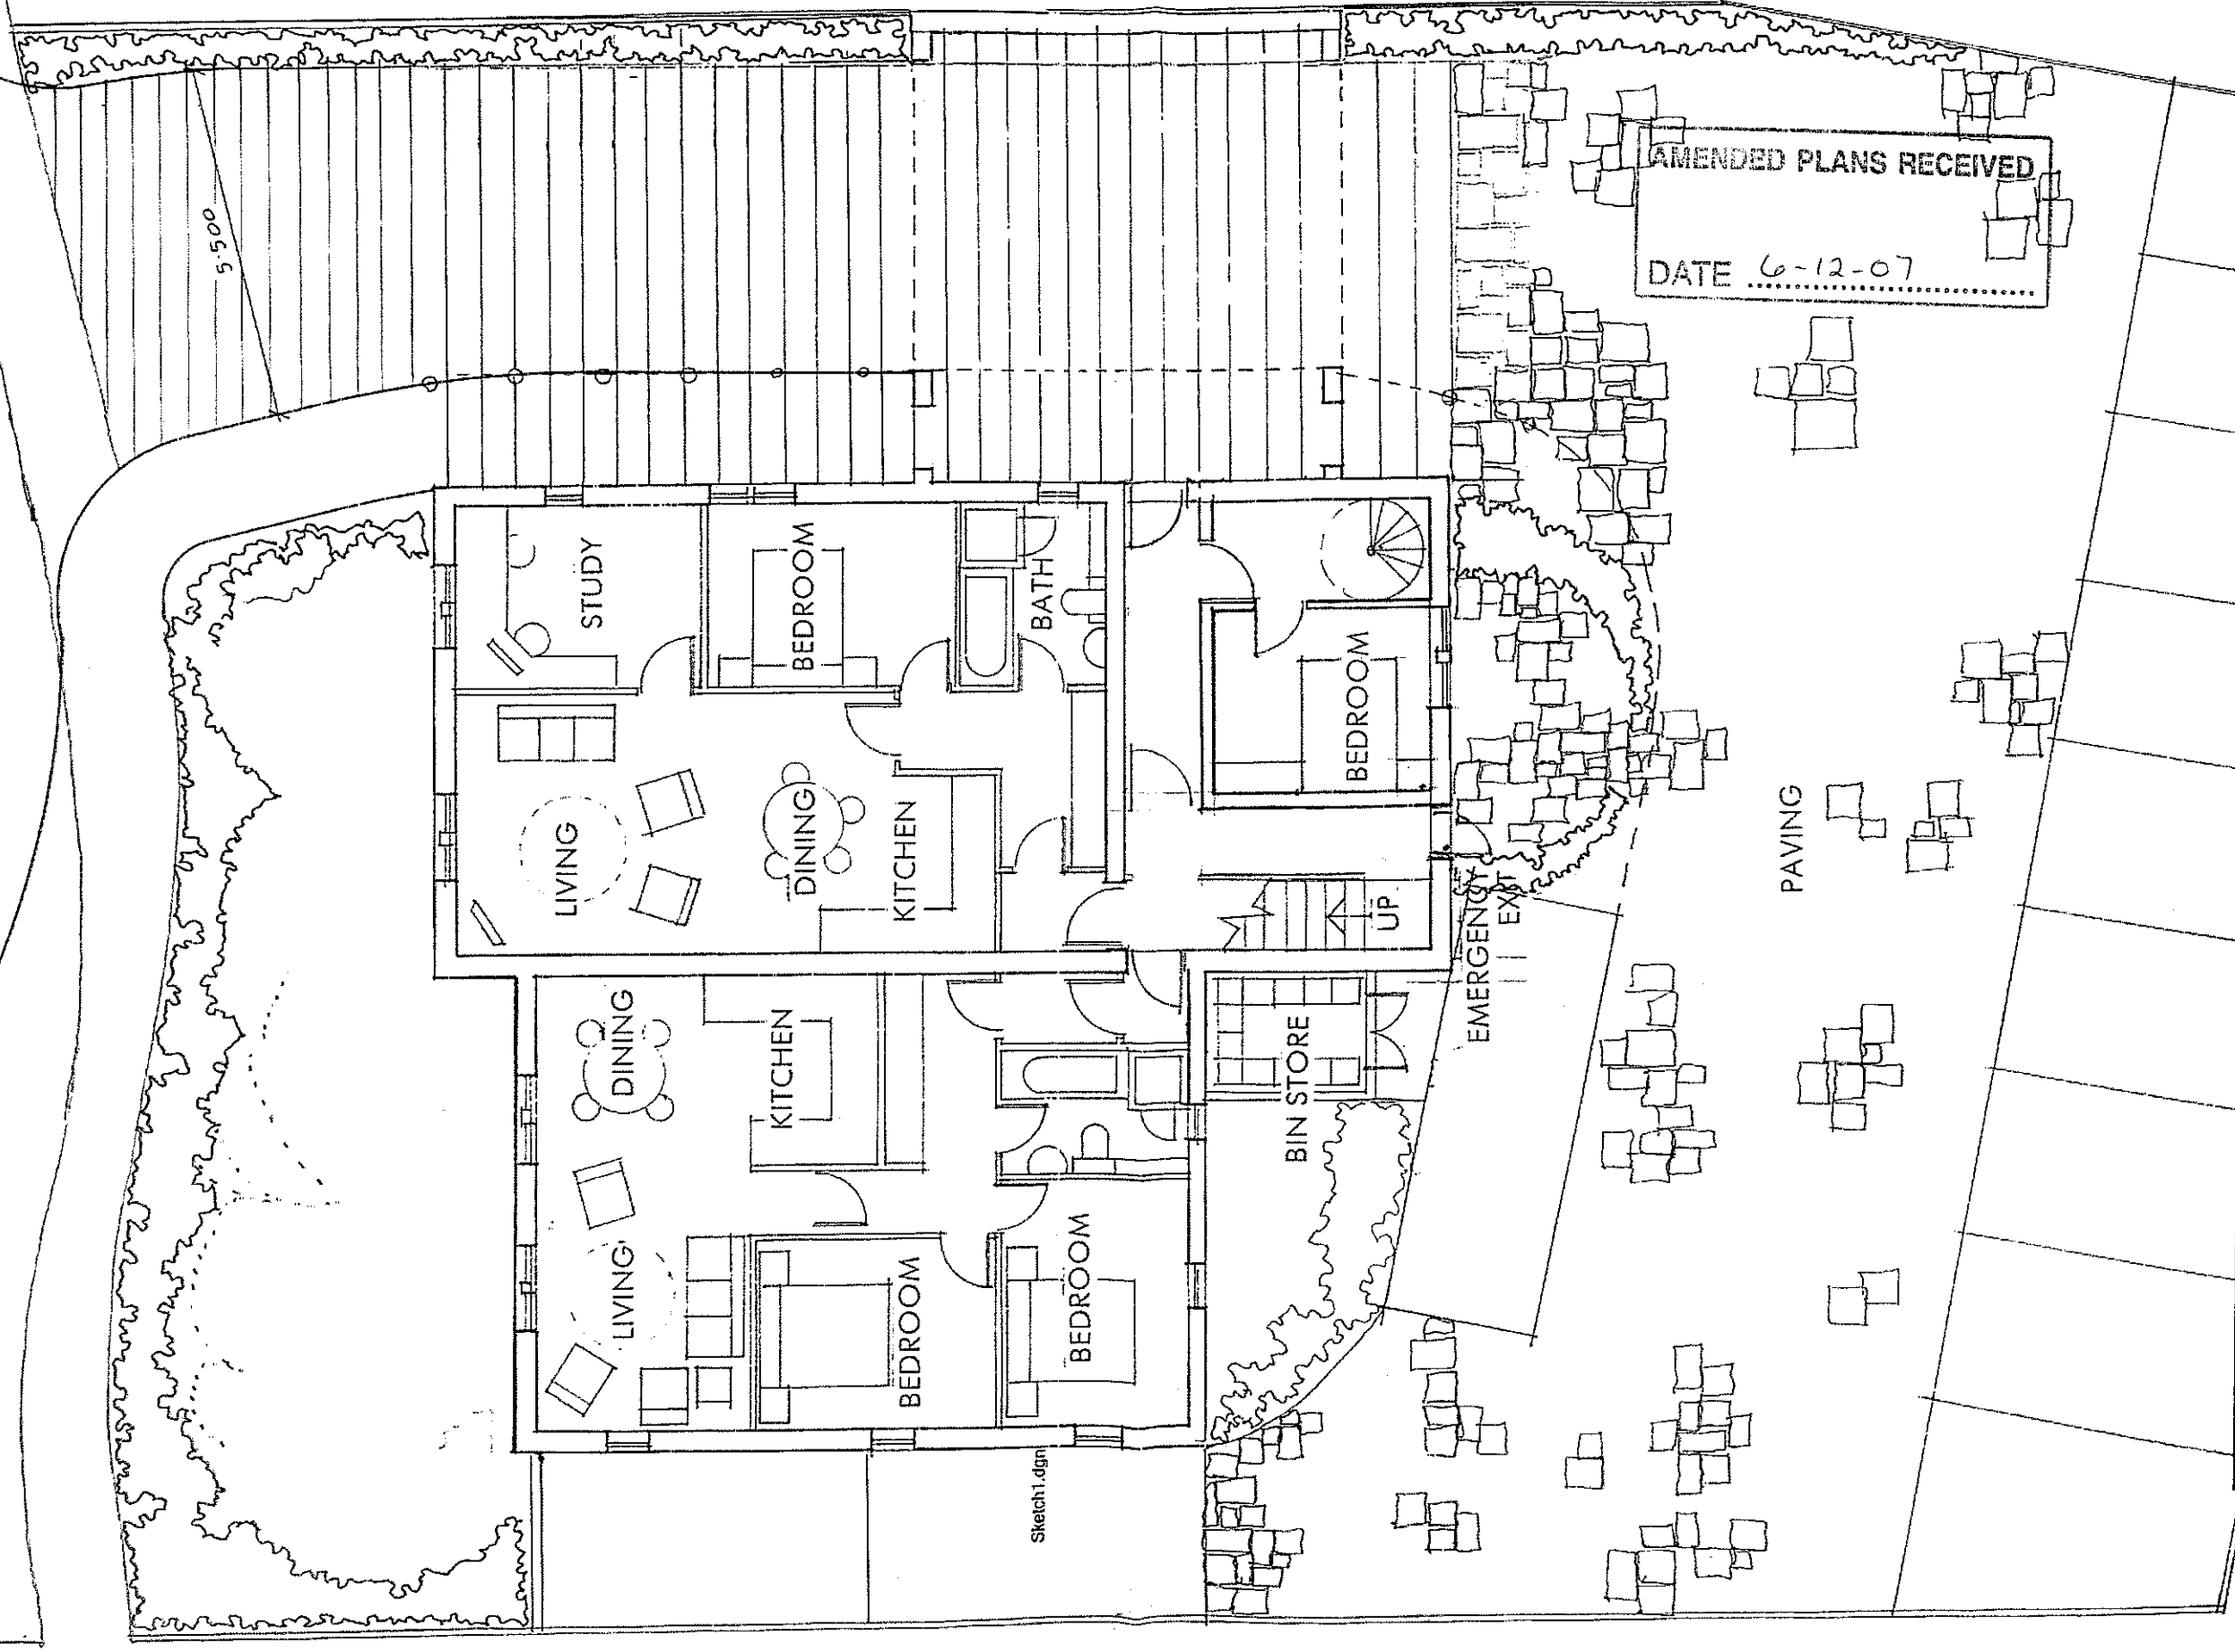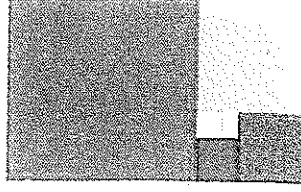

AMENDED PLANS RECEIVED
DATE 6-12-07

REVISED SCHEME C

GROUND FLOOR 1:100

KIRKLANDS, CHIPPING

RIBBLE VALLEY

PROPOSED
AFFORDABLE HOUSING