






PROPOSED GROUND FLOOR PLAN 1:50

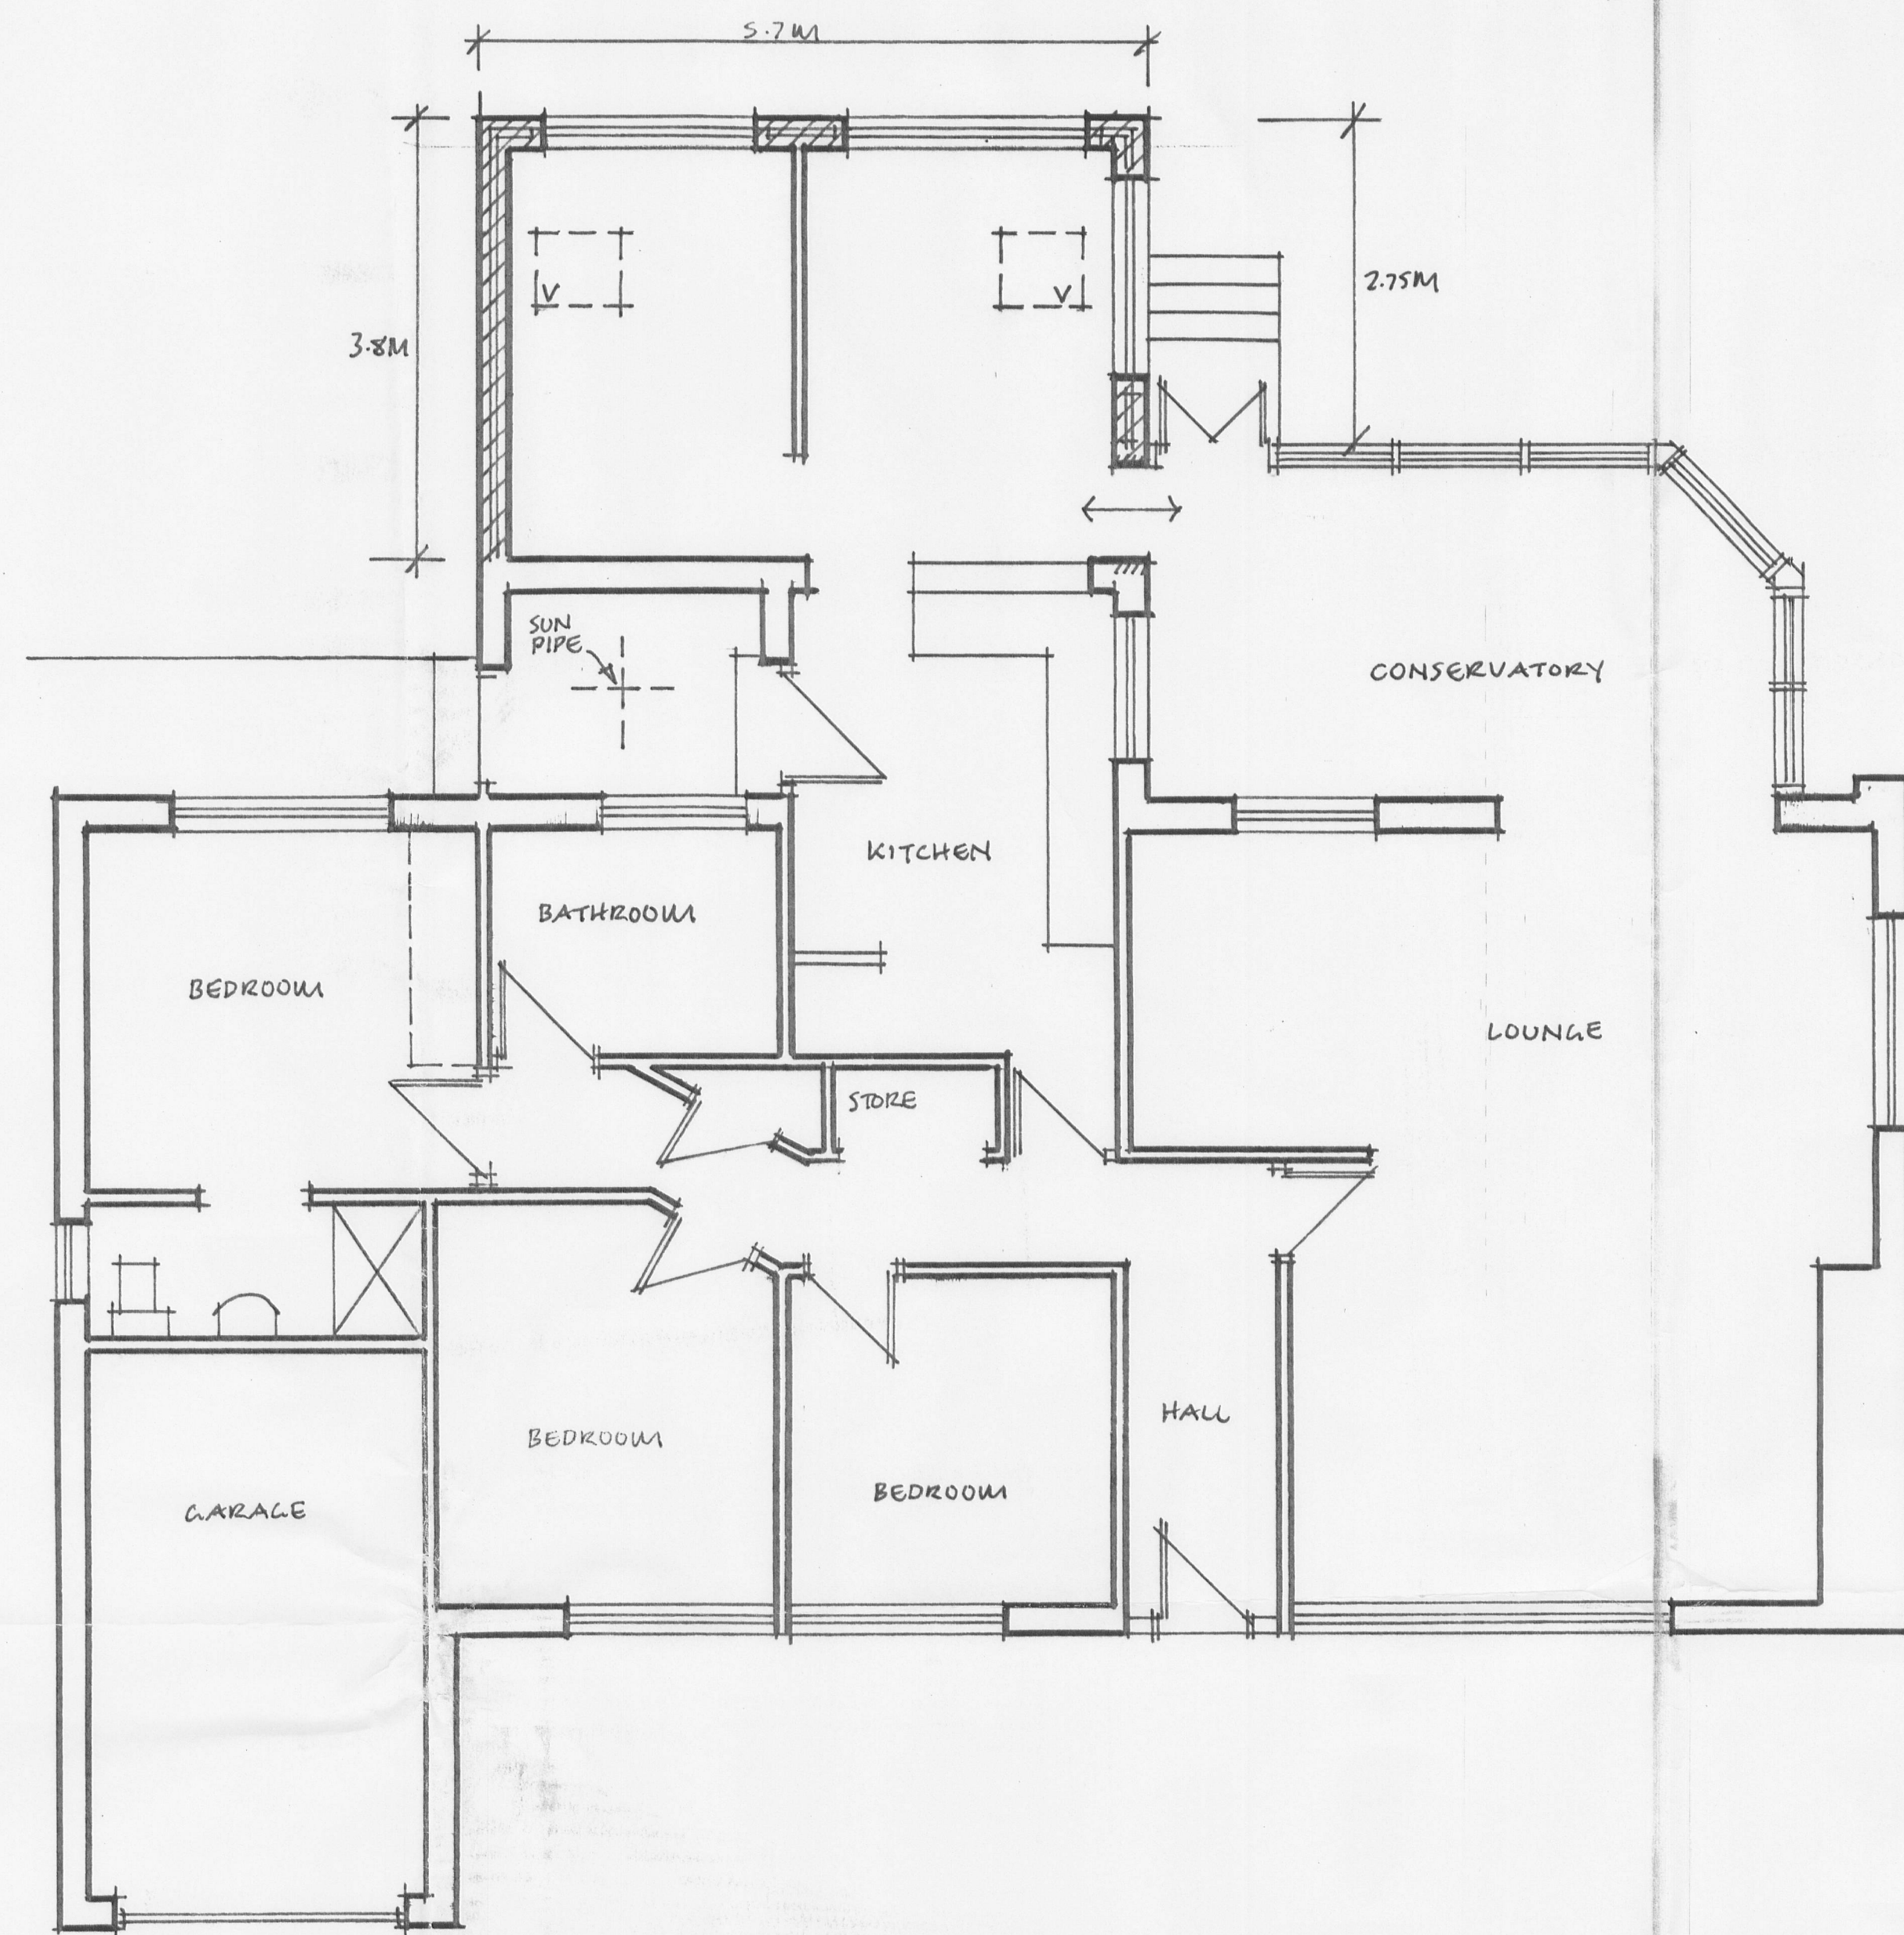

PROPOSED GARDEN ELEVATION 1:50

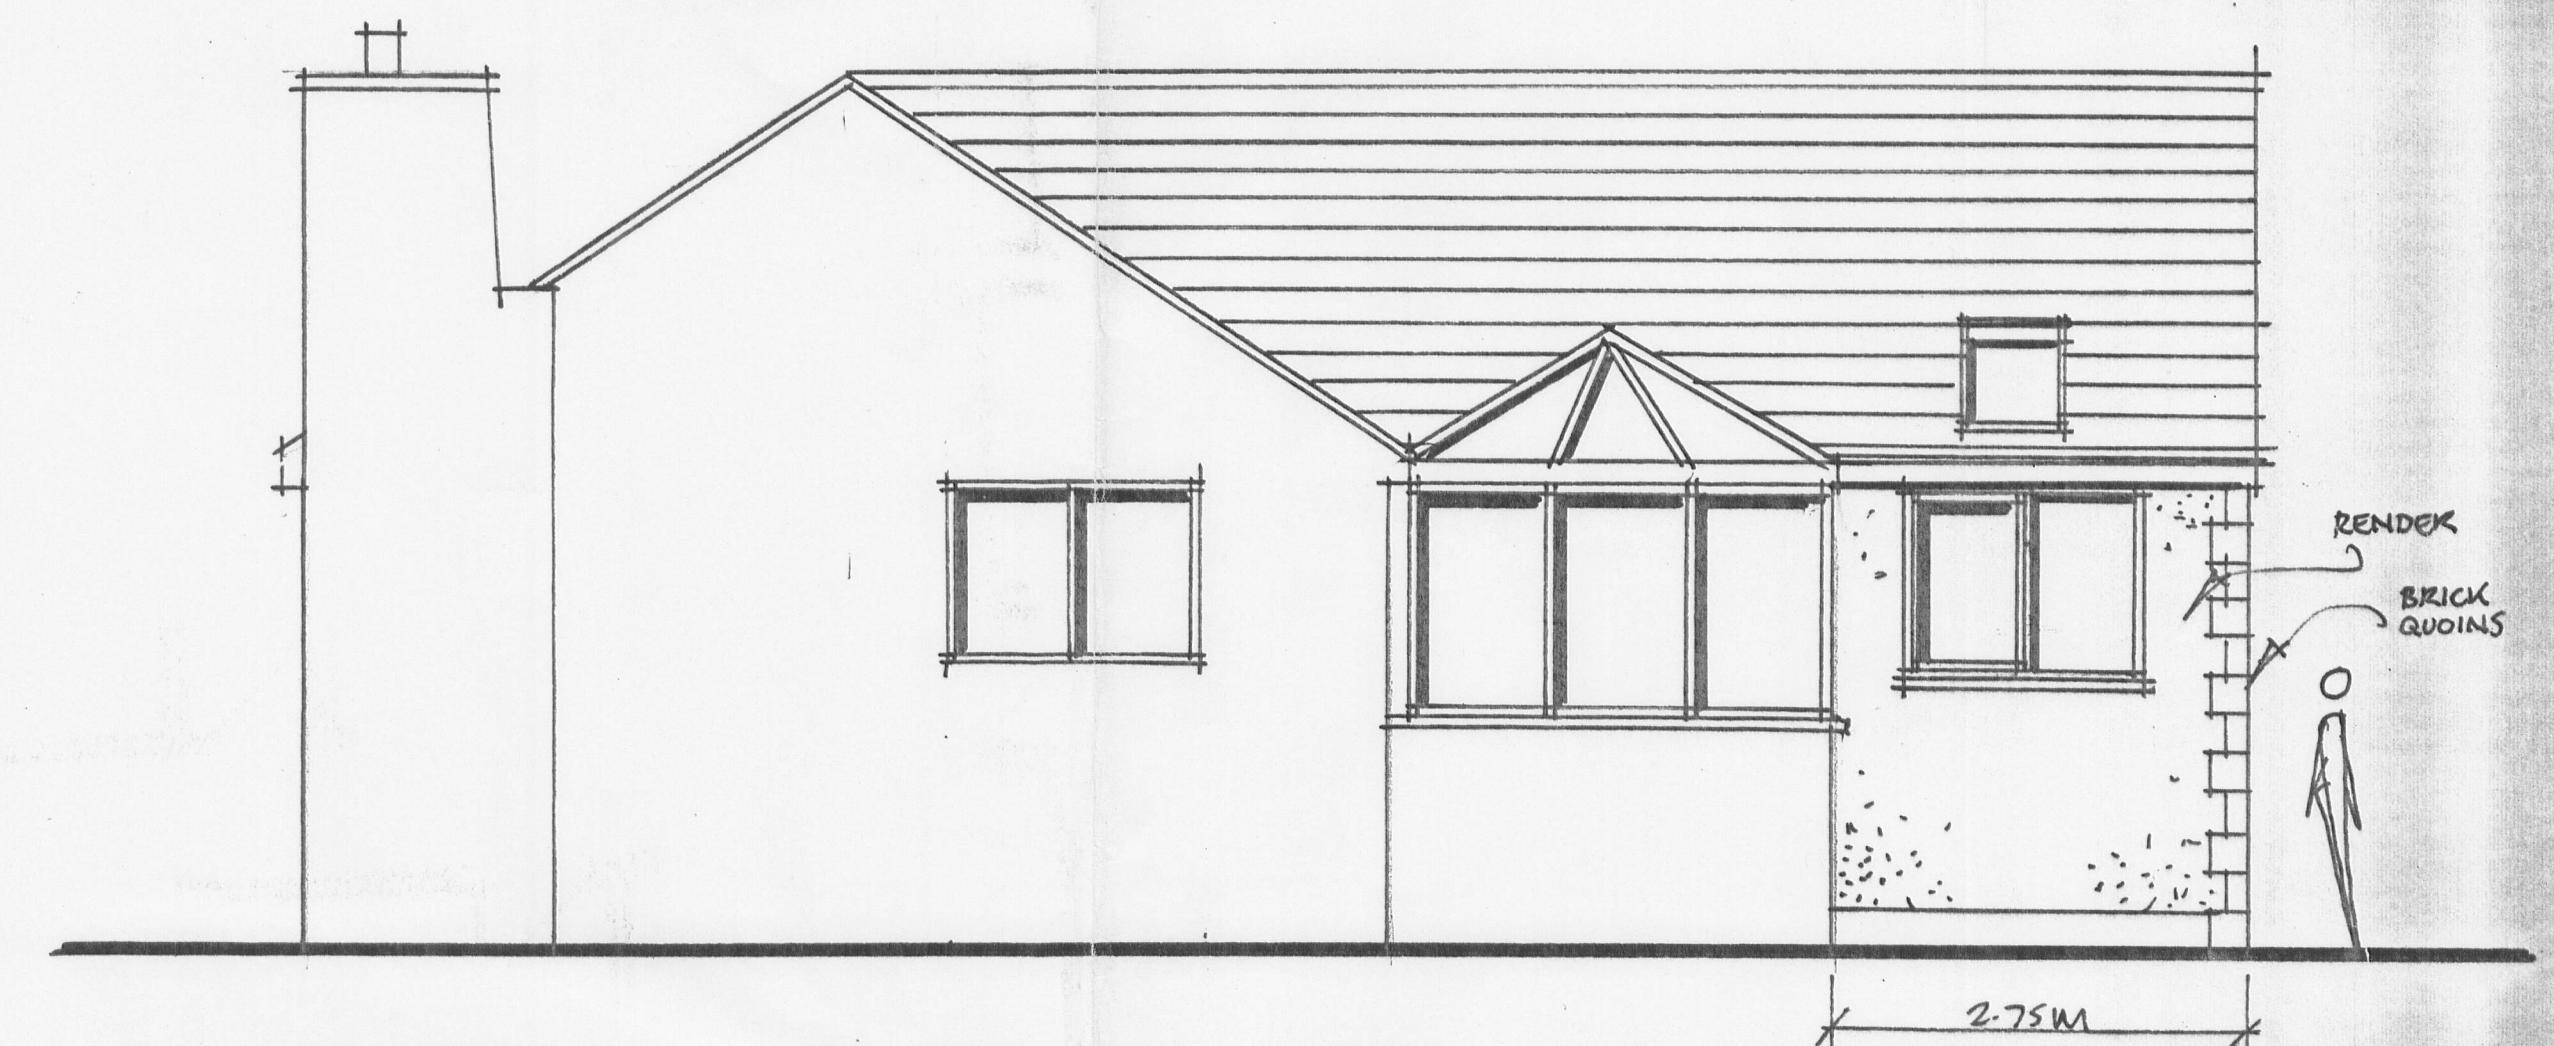

PROPOSED SIDE ELEVATION 1:50

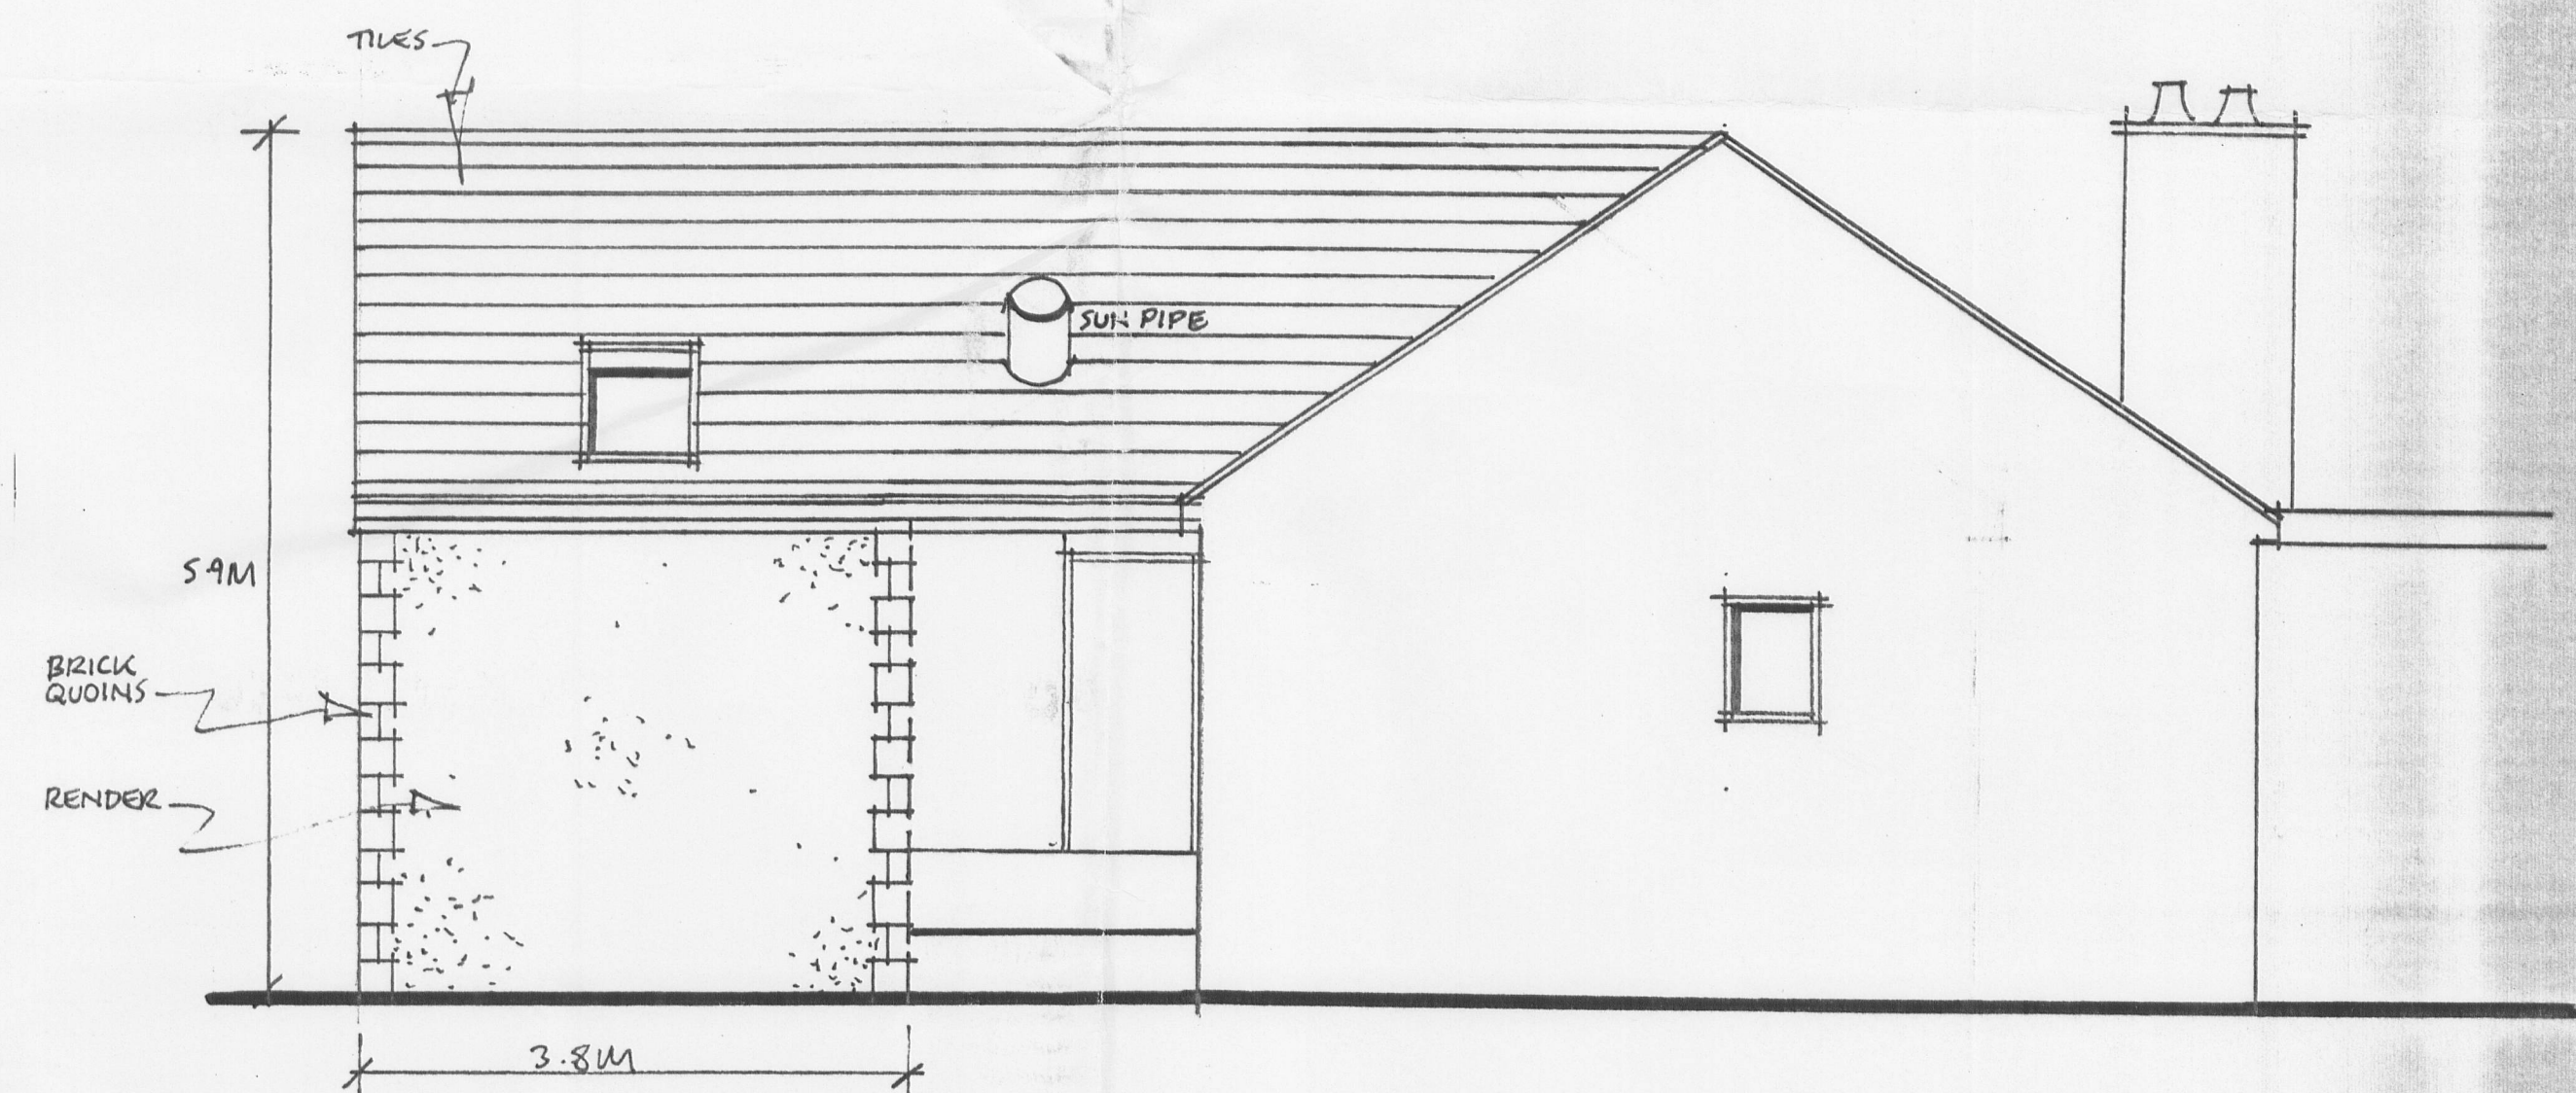

PROPOSED SIDE ELEVATION 1:50 320070972P

7 THE HAZELS, WILPSHIRE
MR + MRS GILL

PROPOSED PLAN + ELEVATIONS

PH/AL/200 ~ 1:50 ~
SEPTEMBER 07