

Dimensions

**EXTERNAL MATERIAL SPECIFICATION**

**1. NEW ALTERED EXTERNAL WALLS**

Walls are to be facing brick with painted rendered panels as shown, to match existing colour and size.

**2. ROOFS**



The whole roof is to be refinished using concrete tiles with flush fitting roof lights.  
 Bedroom 1 dormer window is to be lined with lead.  
 Rainwater goods are to match existing.

REV. B - Vertical Dimensions Added  
 REV. A - Roof alteration added

Client  
 Dr and Mrs McMeekin

Job Title  
 Proposed Alterations  
 Fern Lea  
 Edisford Road  
 Waddington

320070833P

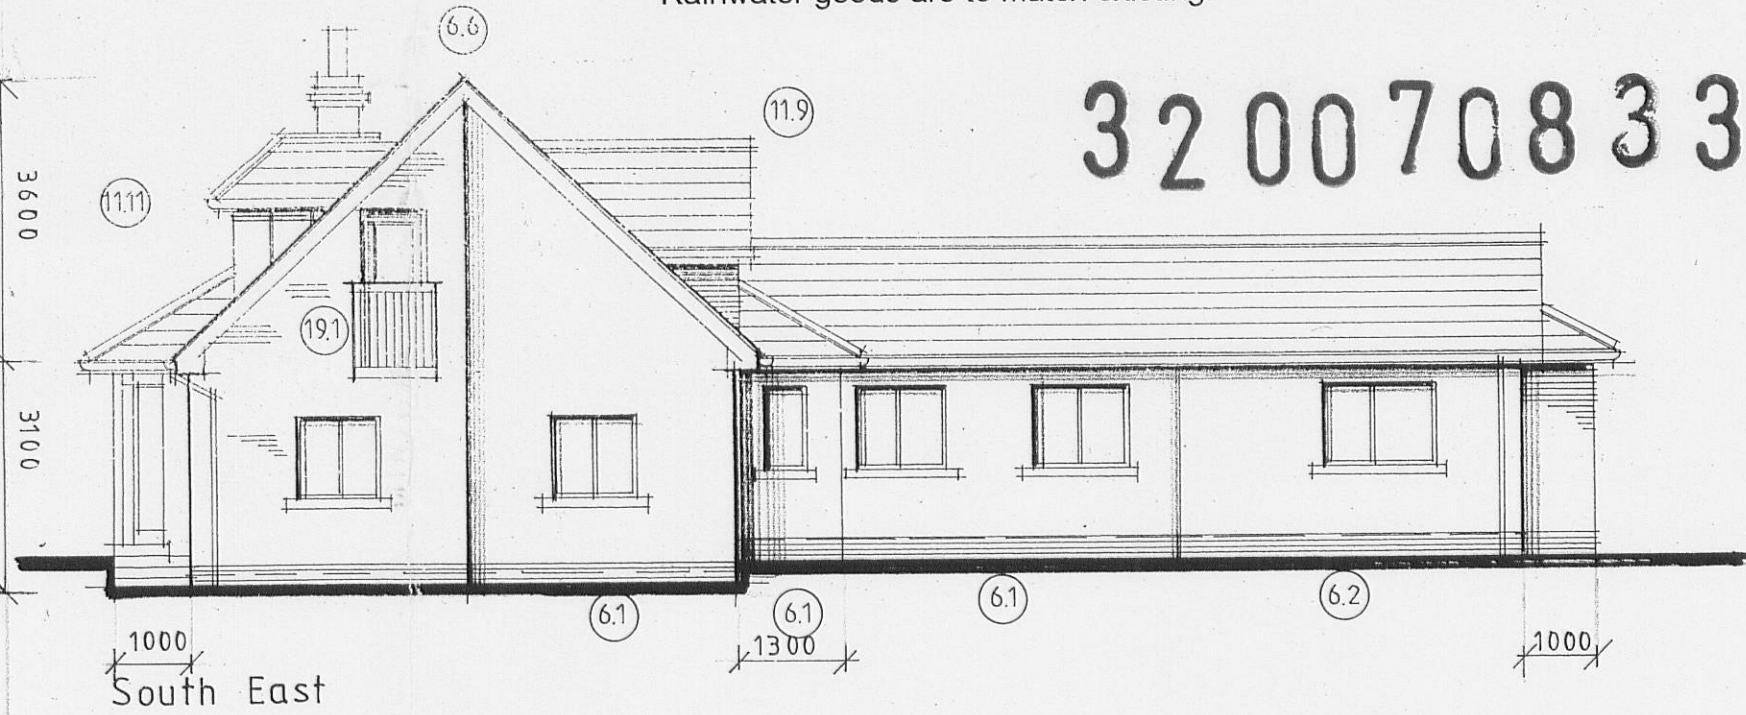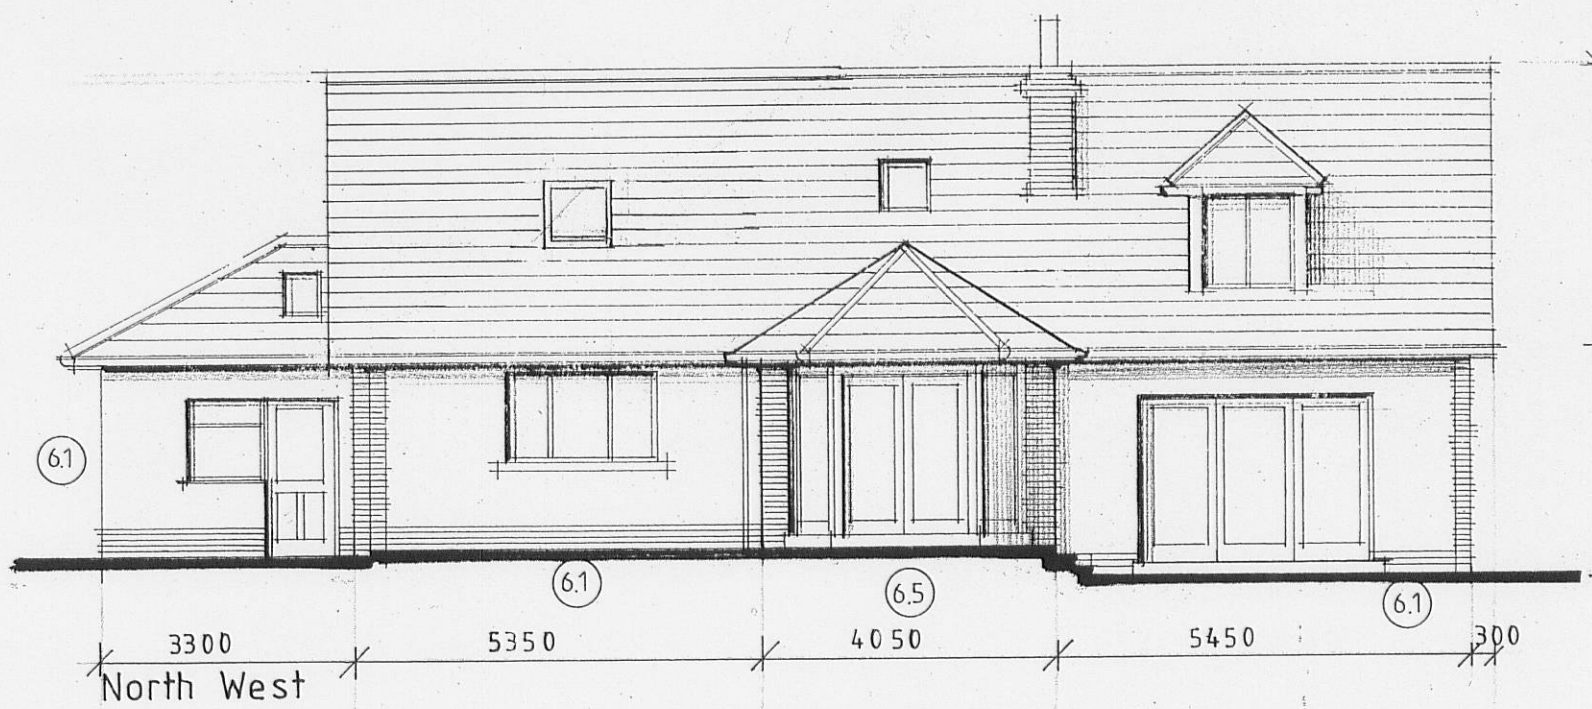

Drawing Title  
 Proposed Elevations

Scale 1:100	Date JAN 2007	Drawn
----------------	------------------	-------

Sunderland Peacock & Associates Ltd.  
 Chartered Architects  
 Stanley House, Lowergate,  
 Clitheroe, Lancashire BB7 1AD.  
 Tel: 01200 423178 Fax: 01200 427328  
 E-mail: enquiries@spanda.co.uk

3474 - 7 B