




FRONT

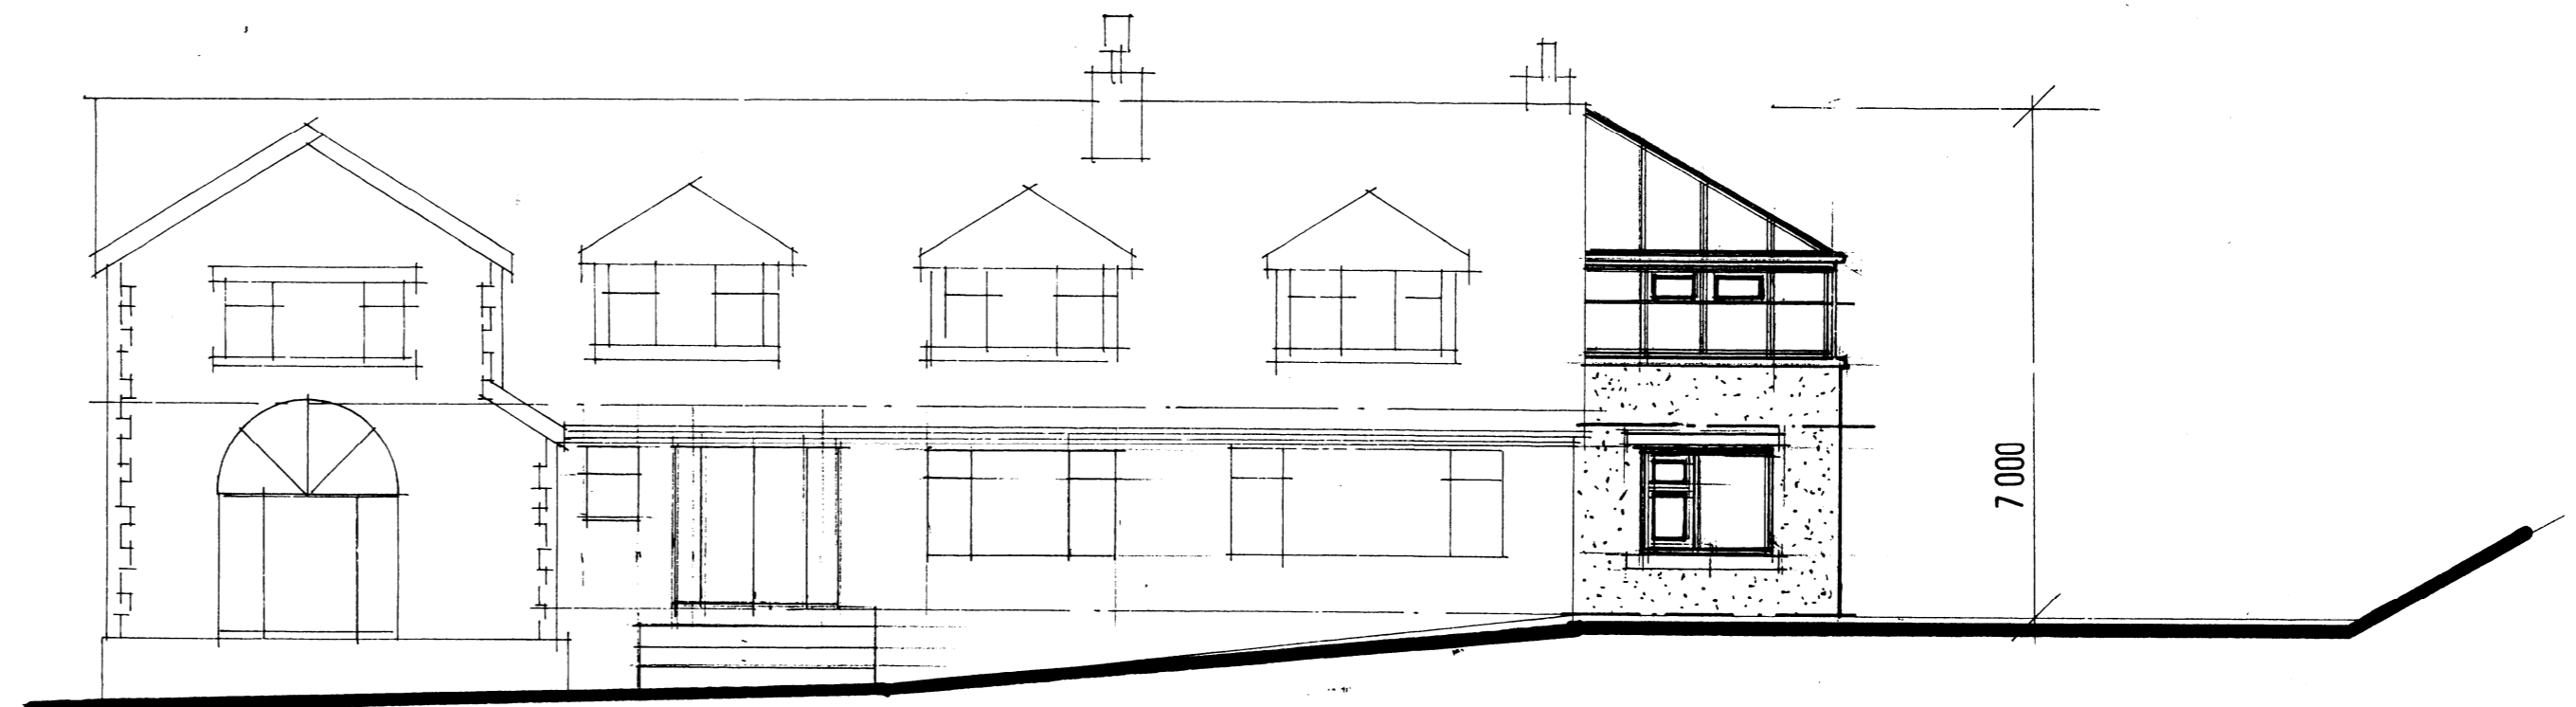


FRONT (west)

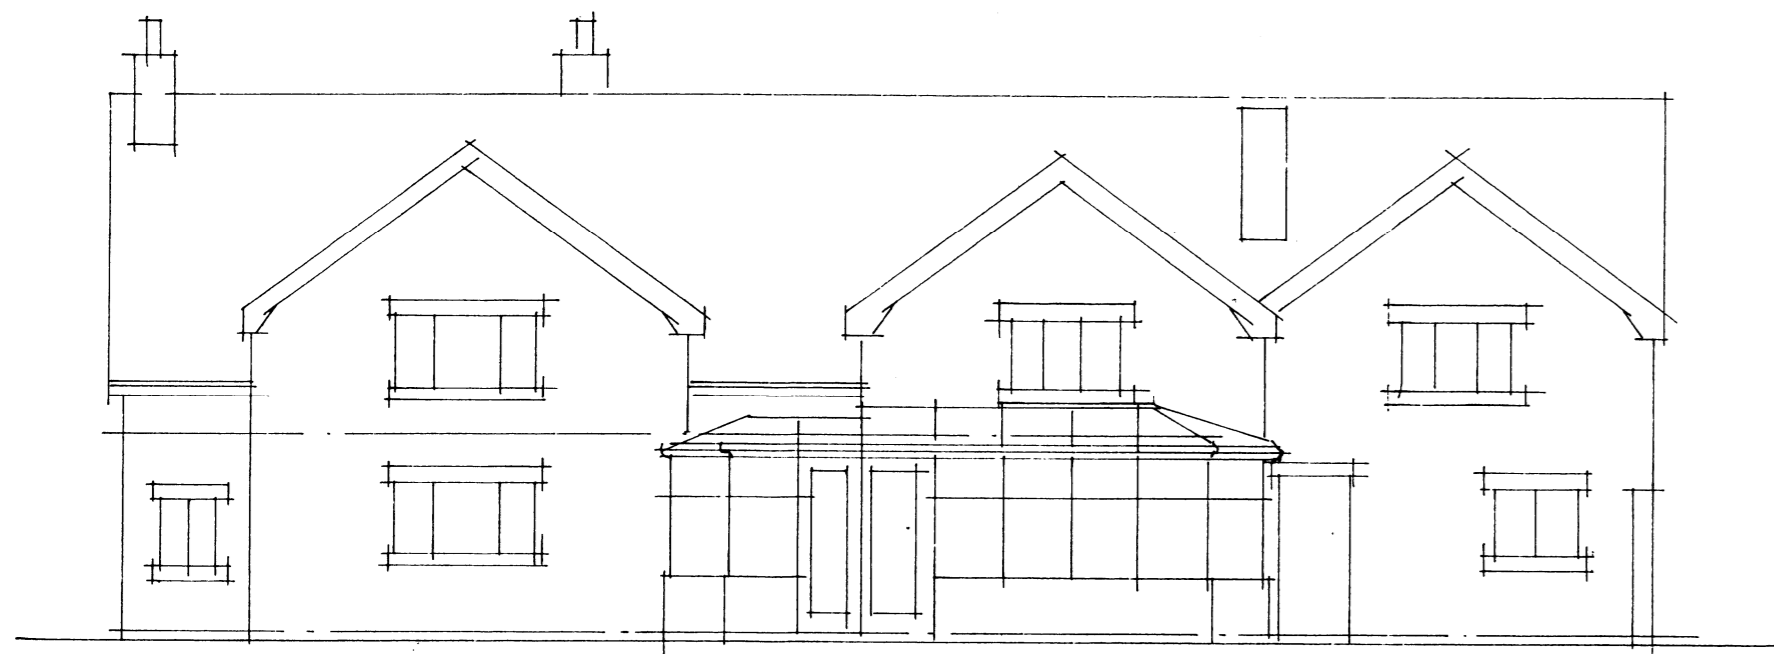

REAR

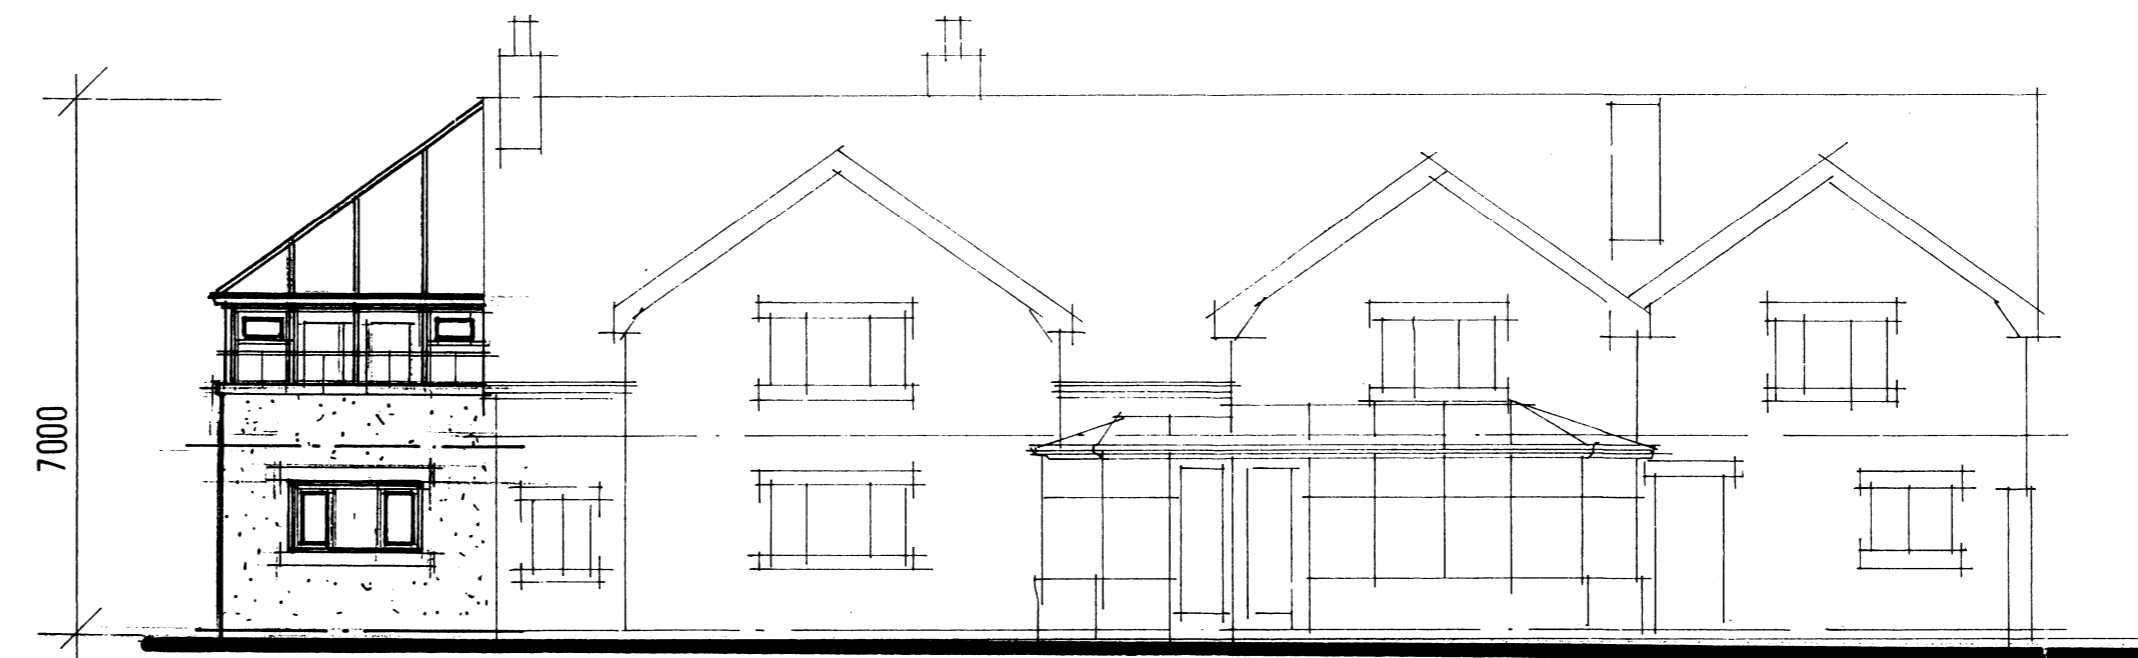


REAR (east)

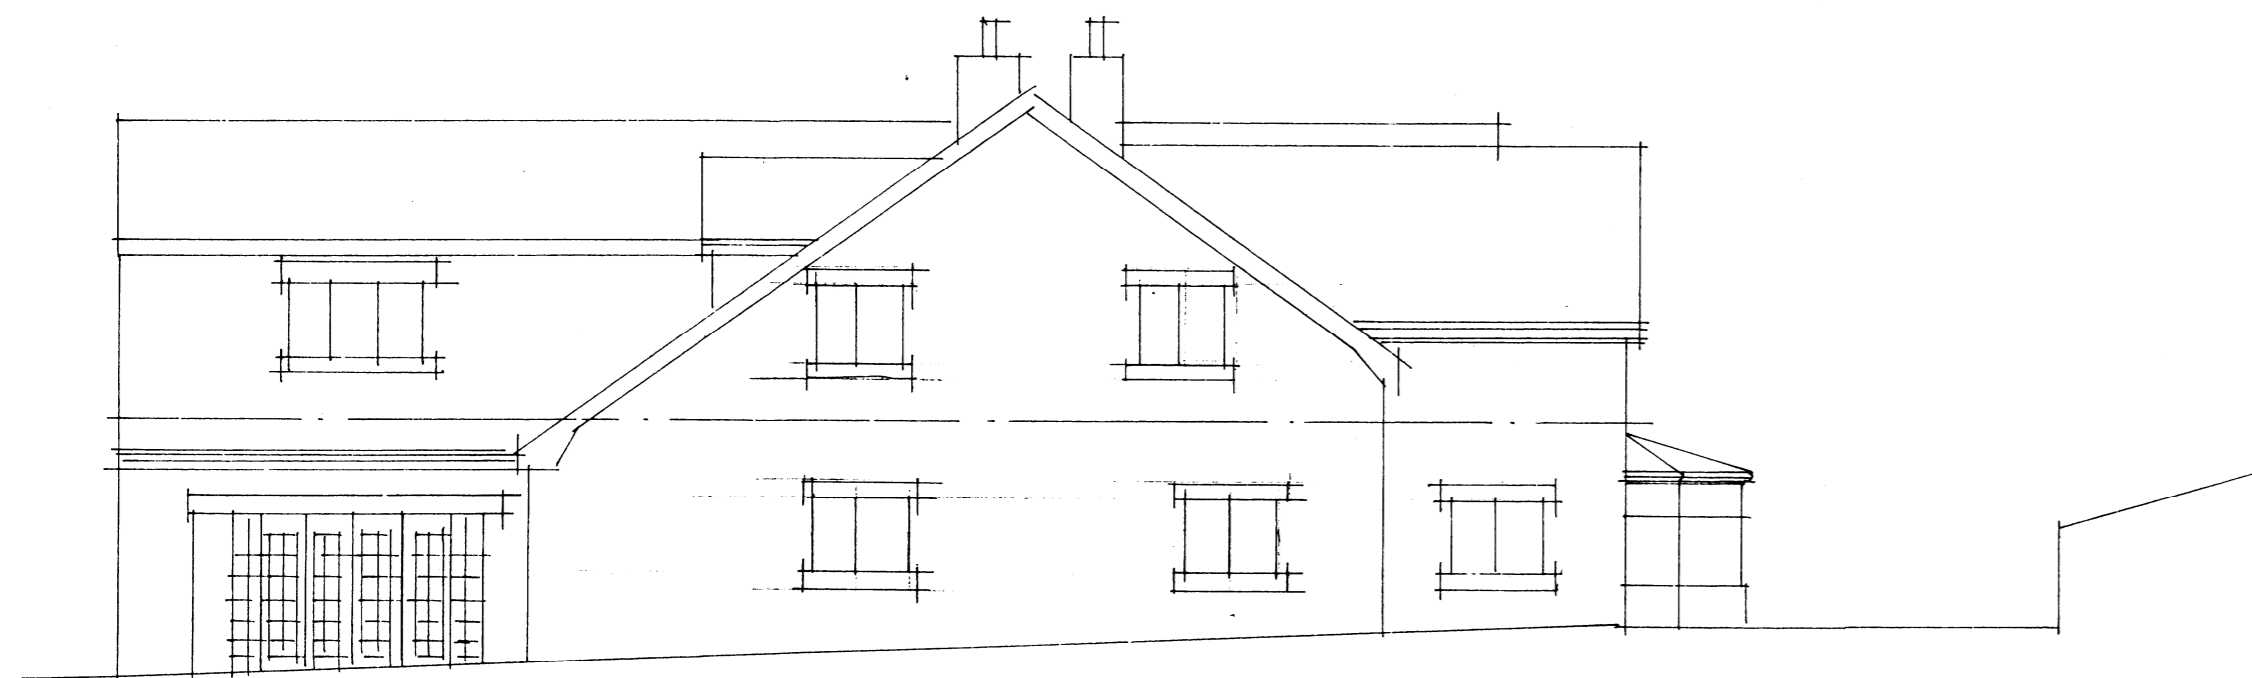

SIDE



SIDE (south)

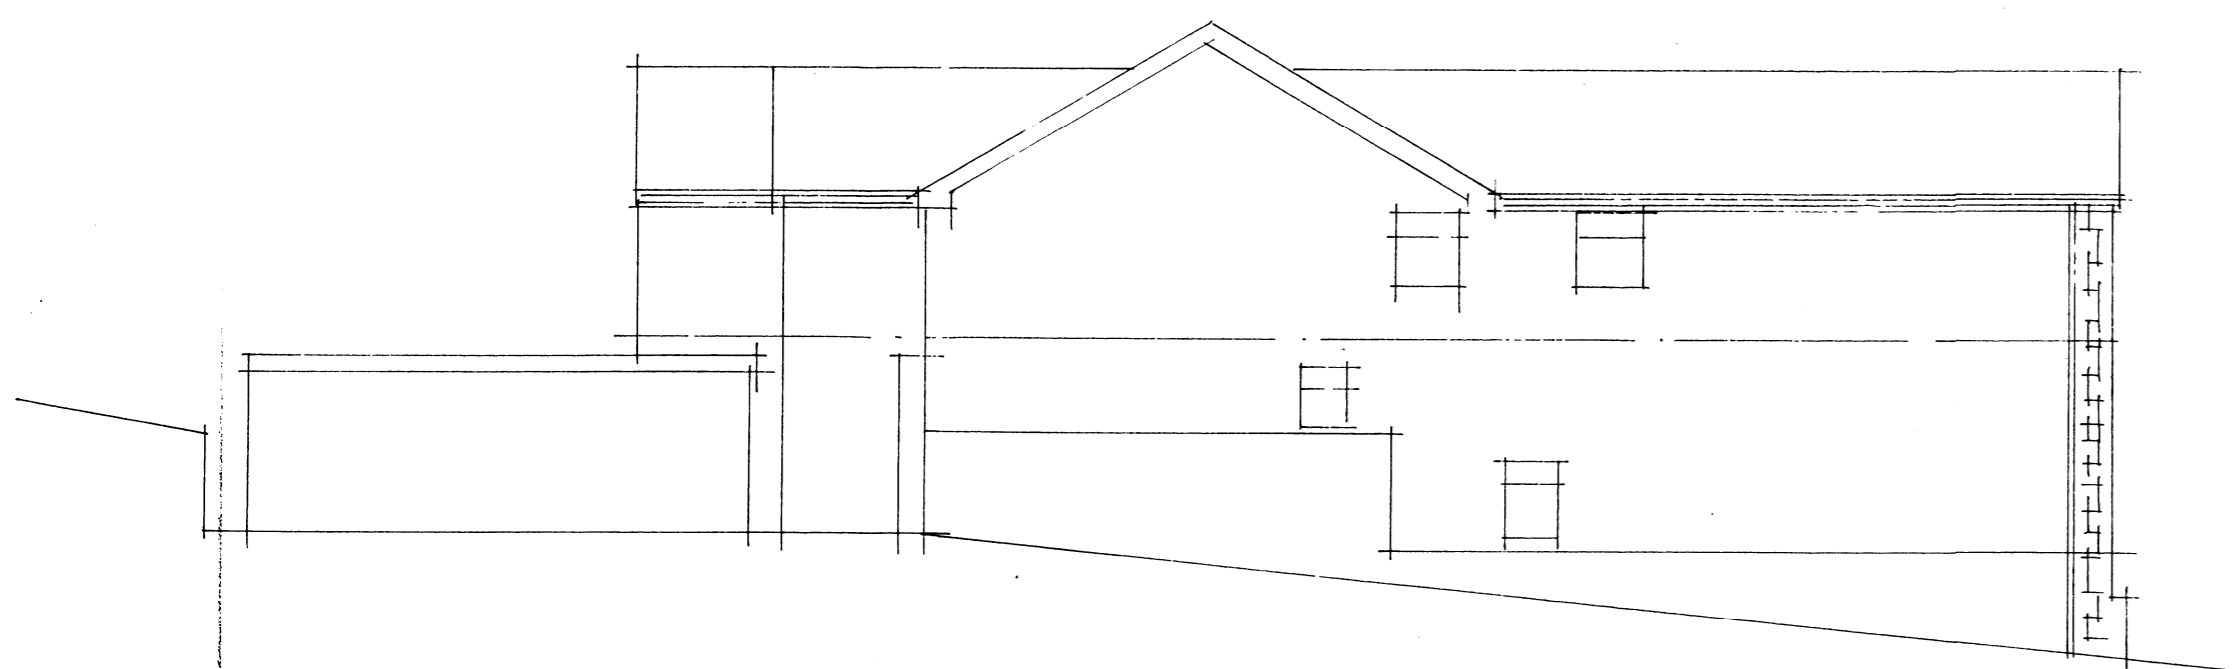

SIDE

PLANNING NOTES:
 All external elements of structure roof slates and or tiles, render, brickwork, windows, fascias, guttering down pipes etc to match existing as near as possible in colour, texture and design.

ELEVATIONS AS EXISTING

ELEVATIONS AS PROPOSED

PROPOSED SINGLE STOREY
 SIDE EXTENSION AND
 FIRST FLOOR CONSERVATION
 at:-
 'ROBIN HILL'
 PENDLETON ROAD
 WISWELL.
 for :-
 MRS. CLAIRE MORGAN

Scale :- 1:100

Date :- Aug' 2007.

3 2 0 0 7 0 8 4 6 P

Richard J Vodro
 34 Stapleton Road
 Formby, Liverpool, L37
 Tel N° 01704 / 877243
 Dwg N° 986 / 0