



Existing Ground Floor Plan



Existing First Floor Plan

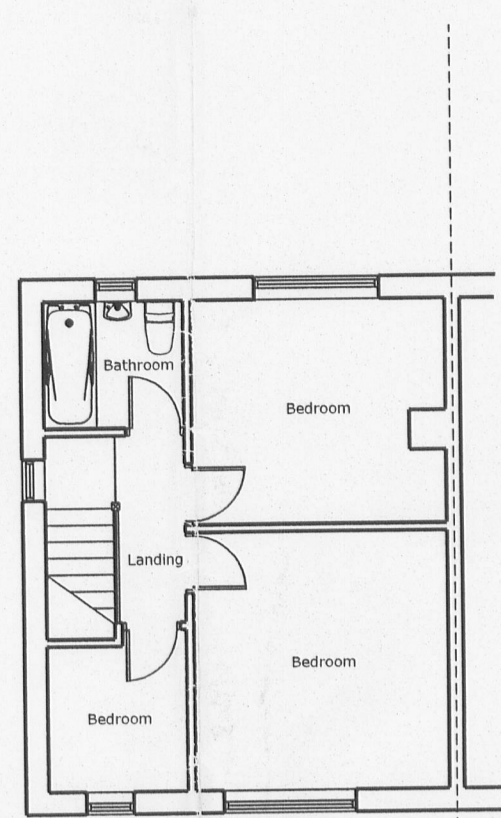

Existing Rear Elevation

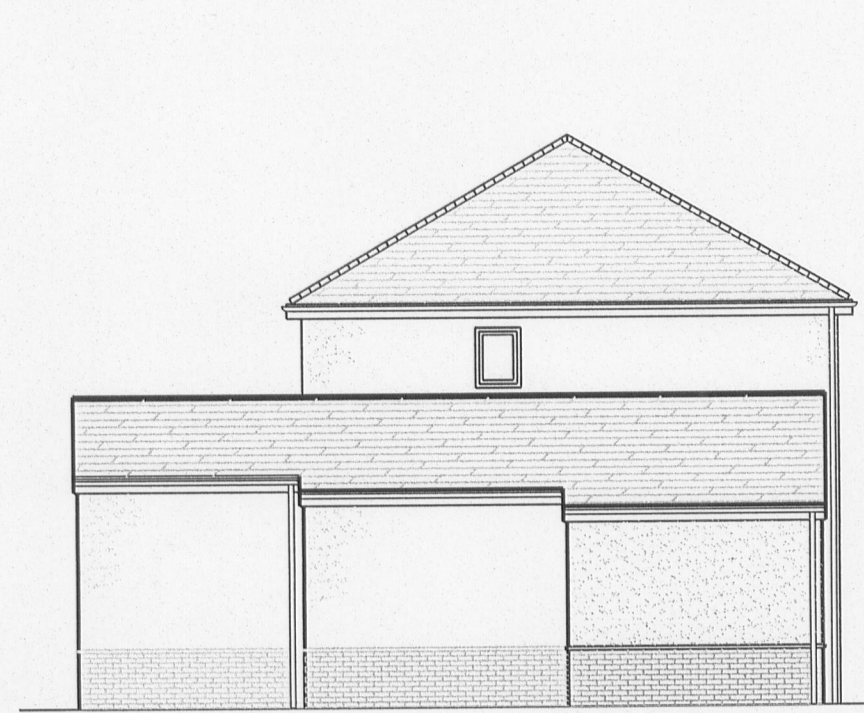

Existing Side Elevation



Existing Front Elevation



Proposed Conservatory Side Elevation


Proposed Rear Elevation




Proposed Side Elevation



Proposed Front Elevation

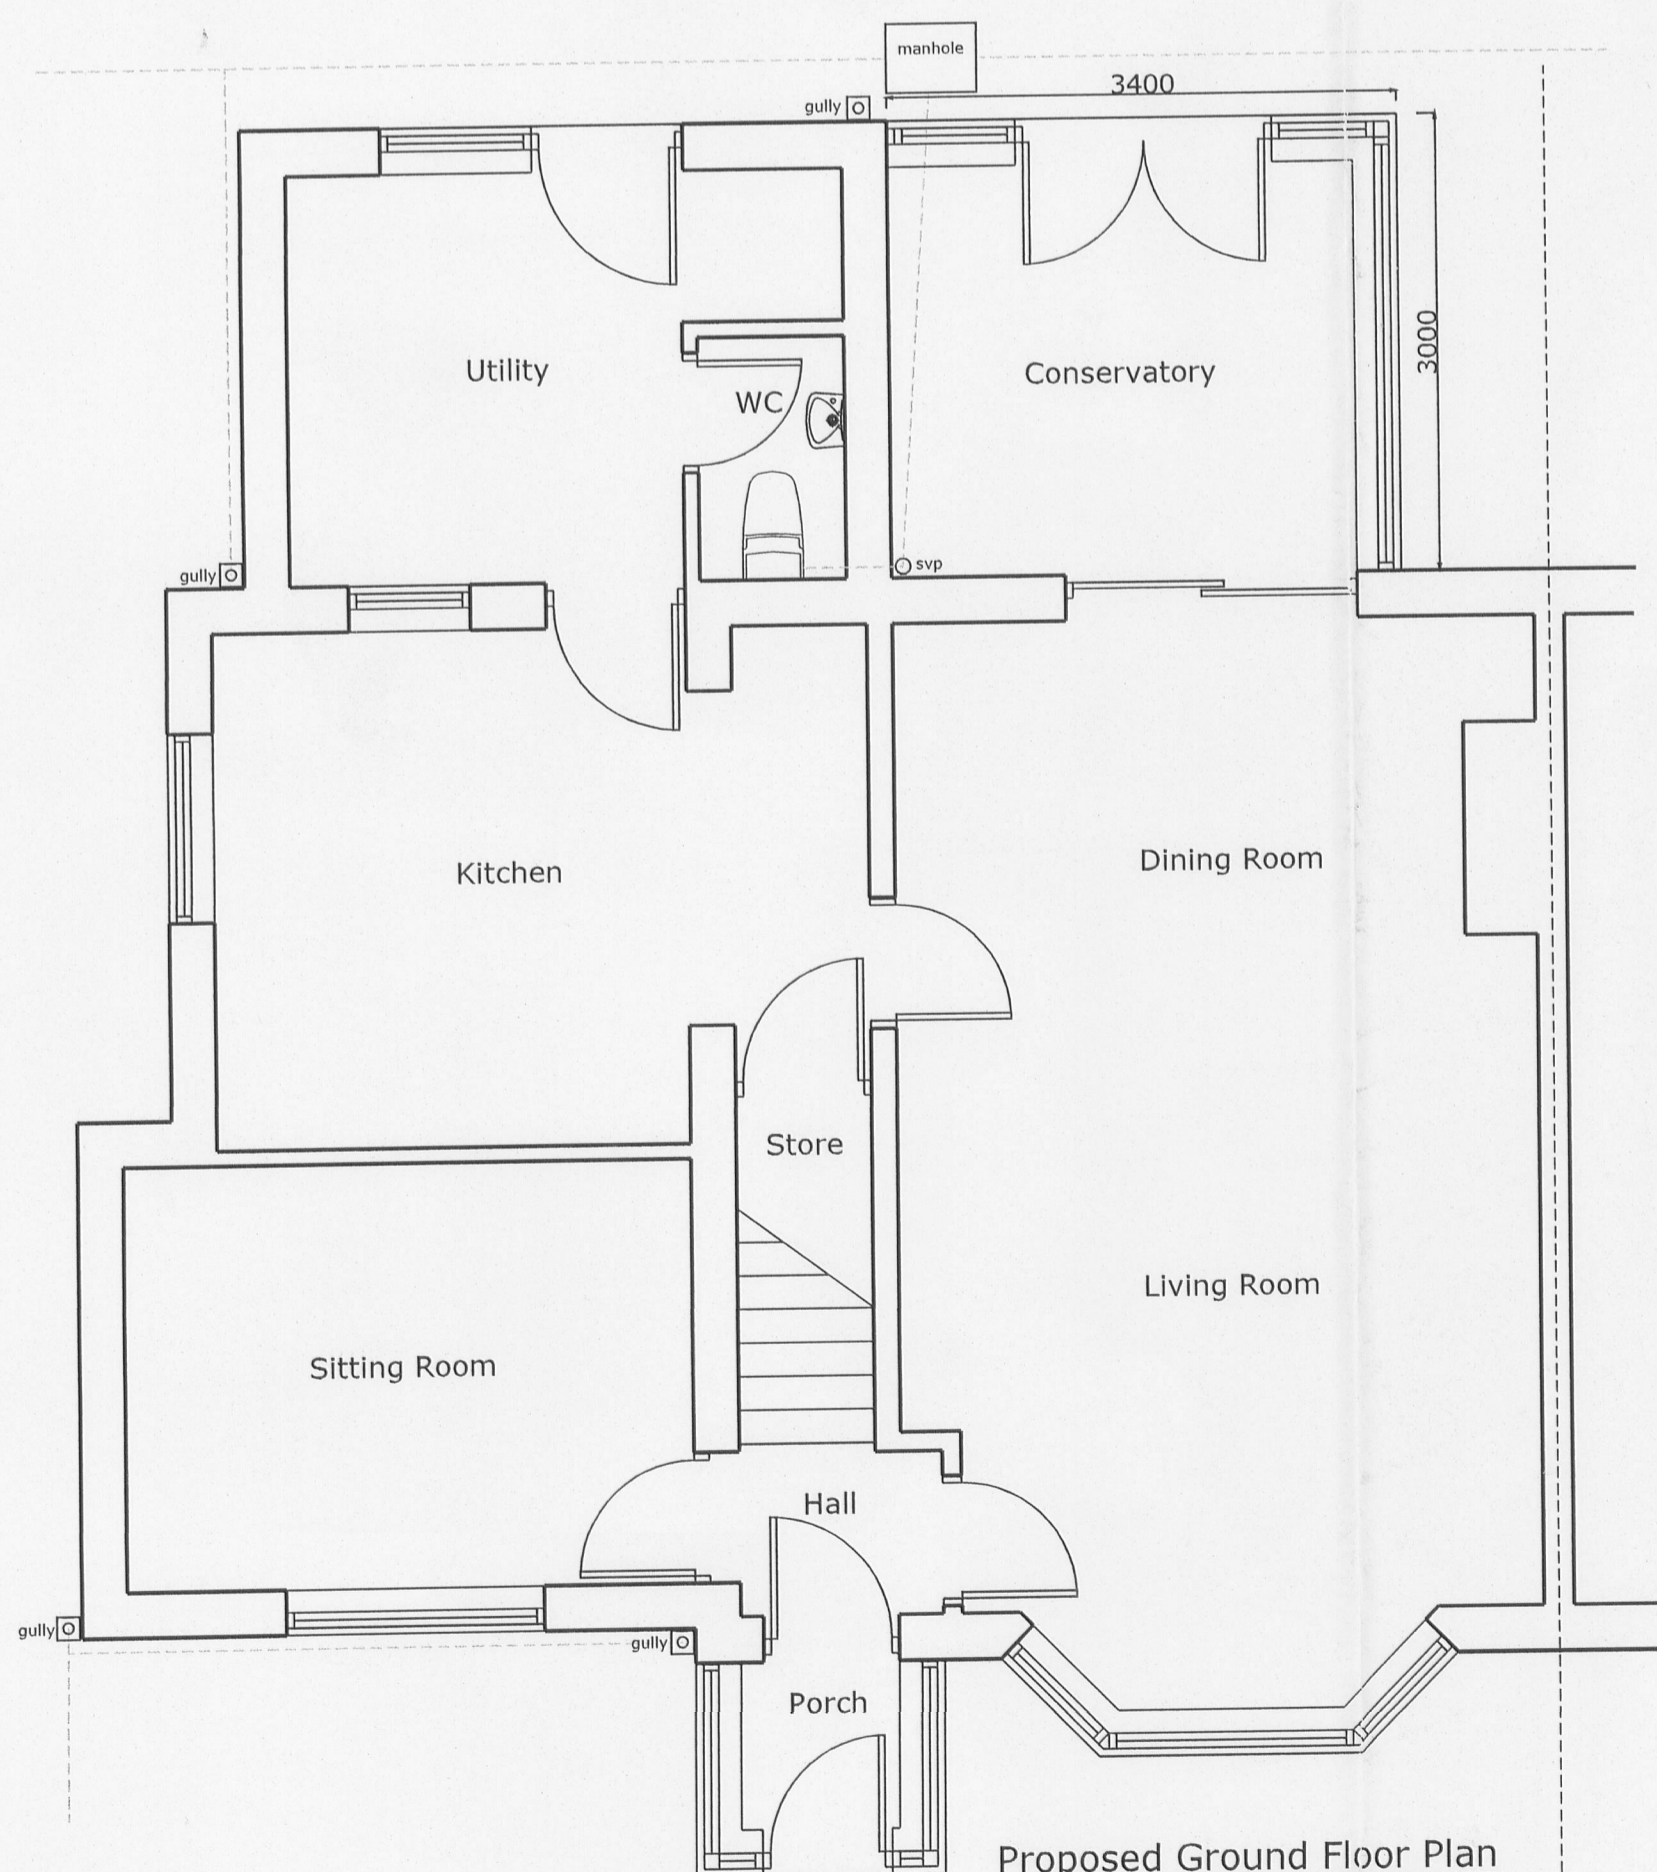

Proposed Ground Floor Plan

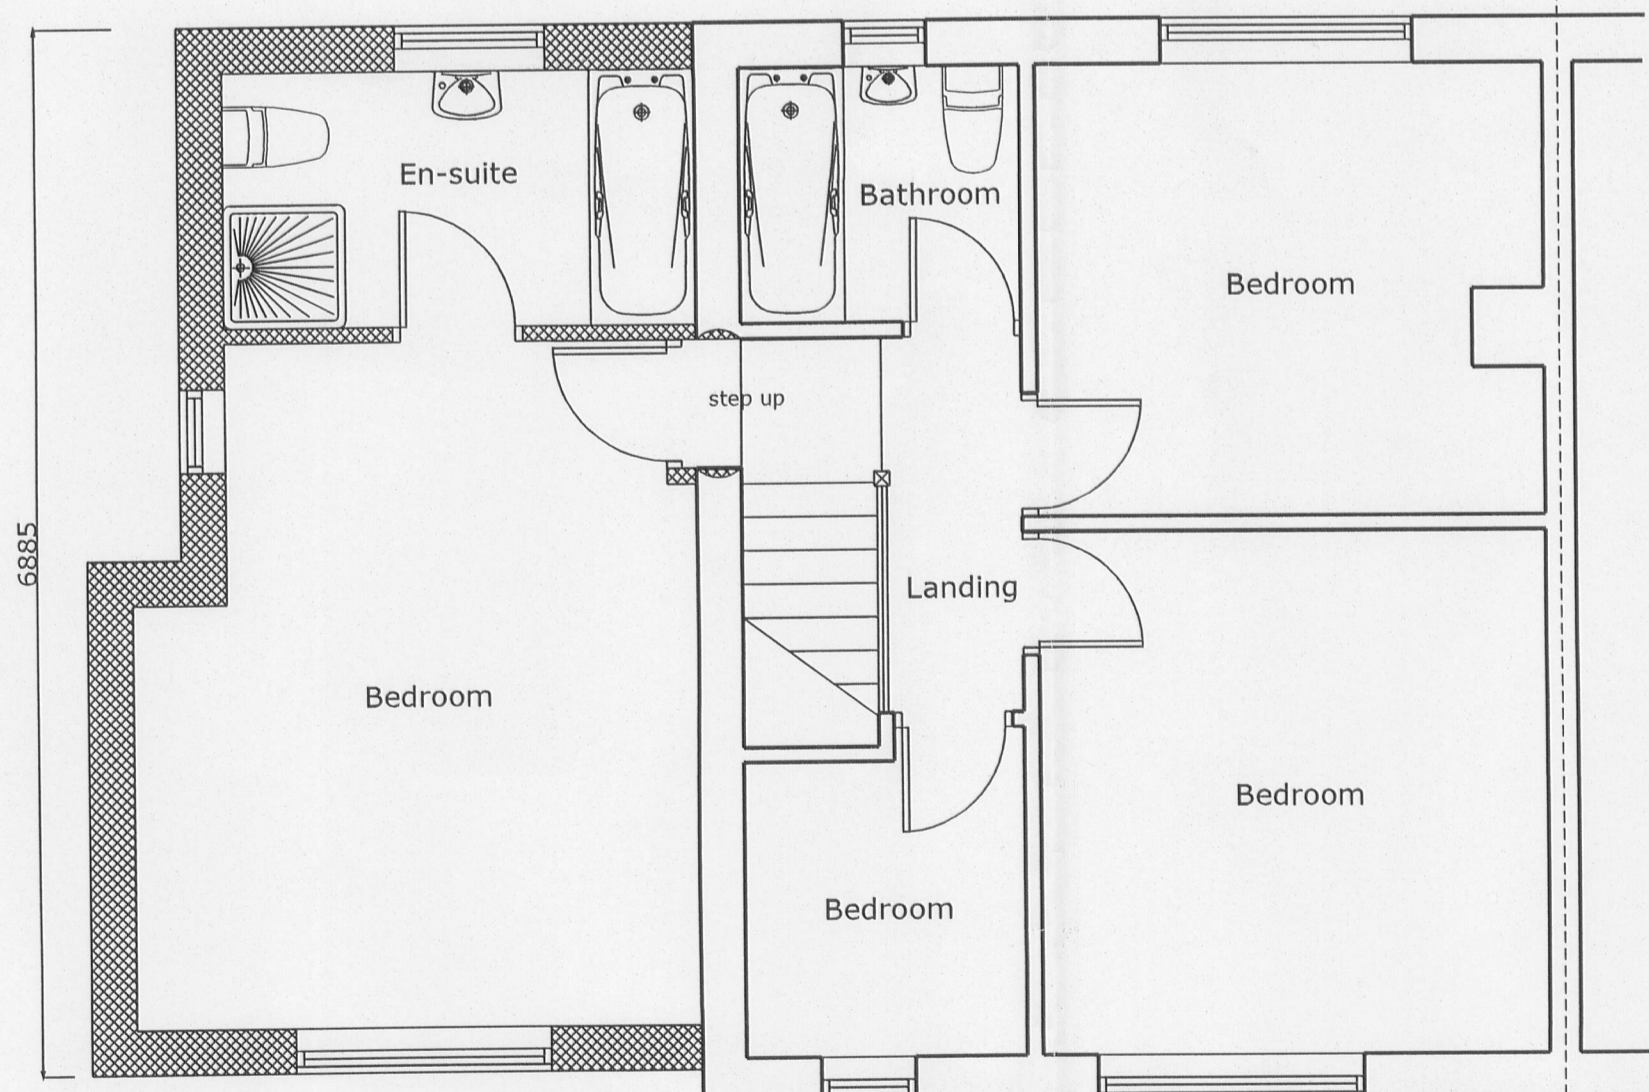

Proposed First Floor Plan



Location Plan 1:1250



Location Plan 1:500

3 2 0 0 7 0 8 7 7 P

<b>PROJECT</b>
Construction of bedroom with en-suite over existing ground floor extension and conservatory to rear:
21 Littlemoor Road Clitheroe Lancs BB7 1ES
<b>DESCRIPTION</b>
Existing / Proposed Elevations Existing / Proposed Floor Plans Location Plan
<b>MATERIALS</b>
Walls : Pebble dashed to match Roof: Blue slate to match Windows : White PVCu
<b>SCALE</b>
1:100 / 1:50
<b>DATE</b>
10th September 2007