

Householder Planning Application

P1H

Application No.

320070928P

Date received

Fee paid £

Receipt No.

Town and Country Planning Act 1990

You may use this form to apply for planning permission to alter or extend your house or erect a building within the boundary.

For any other Planning Application use form P1.

Please read the notes overleaf and then answer all the following questions:

Question 1

Your Name and Address

MR. C. RAWCHIFFE
18 VICARAGE LANE
WILTSHIRE

Postcode BB1 9HX

Tel. No: 07980 772678

Question 1a

The Name and Address of any person acting for you

M. MARKHAM
20 WEST LEIGH RD
BLACKBURN
BB1 8JR

01254 56022

Question 2

Describe the proposed work and state the location if different from your address.

TWO STOREY SIDE & SINGLE STOREY REAR EXTENSIONS

Postcode

Question 3

Please state the main proposed external materials (for example, brick walls, colour, make, type) and show them on your detailed plan.

CEMENT RENDERED WALLS TO MATCH EXISTING
SLATE ROOF

Question 4

Do you intend to demolish any buildings?
If YES, please show them on your detailed plan.

Please state Yes or No

No

Question 5

Do you intend to construct any new access to a road or back street or alter an existing one? If YES, please show it on your detailed plan.

No

Question 6

Are there any trees on the site?
If YES, please show them on the detailed plan.

YES

Question 7

Are any trees to be felled?
If YES, please show which on the detailed plan.

No

Question 8

Please read and sign the following statements.

I wish to apply for planning permission for the development described in this application and the accompanying plans and enclose the fee of £135

Signed M. Markham (Applicant/Agent)

Date 19/9/07


Certificate under Article 7 Town and Country Planning (General Development Procedure) Order 1995
Certificate A

I certify that on the day 21 days before the date of the accompanying application nobody, except the applicant was the owner of any part of the land to which the application relates.


None of the land to which the application relates is, or is part of, an agricultural holding

Signed M. Markham (Applicant/Agent)

Date 19/9/07

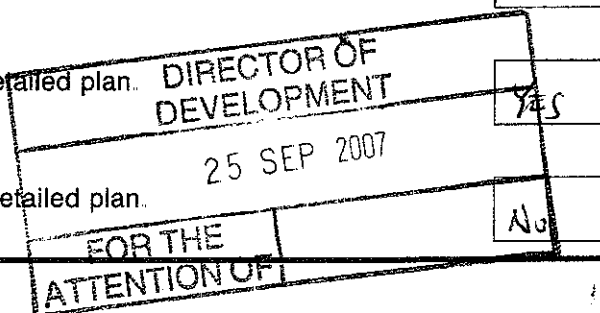

320070928P

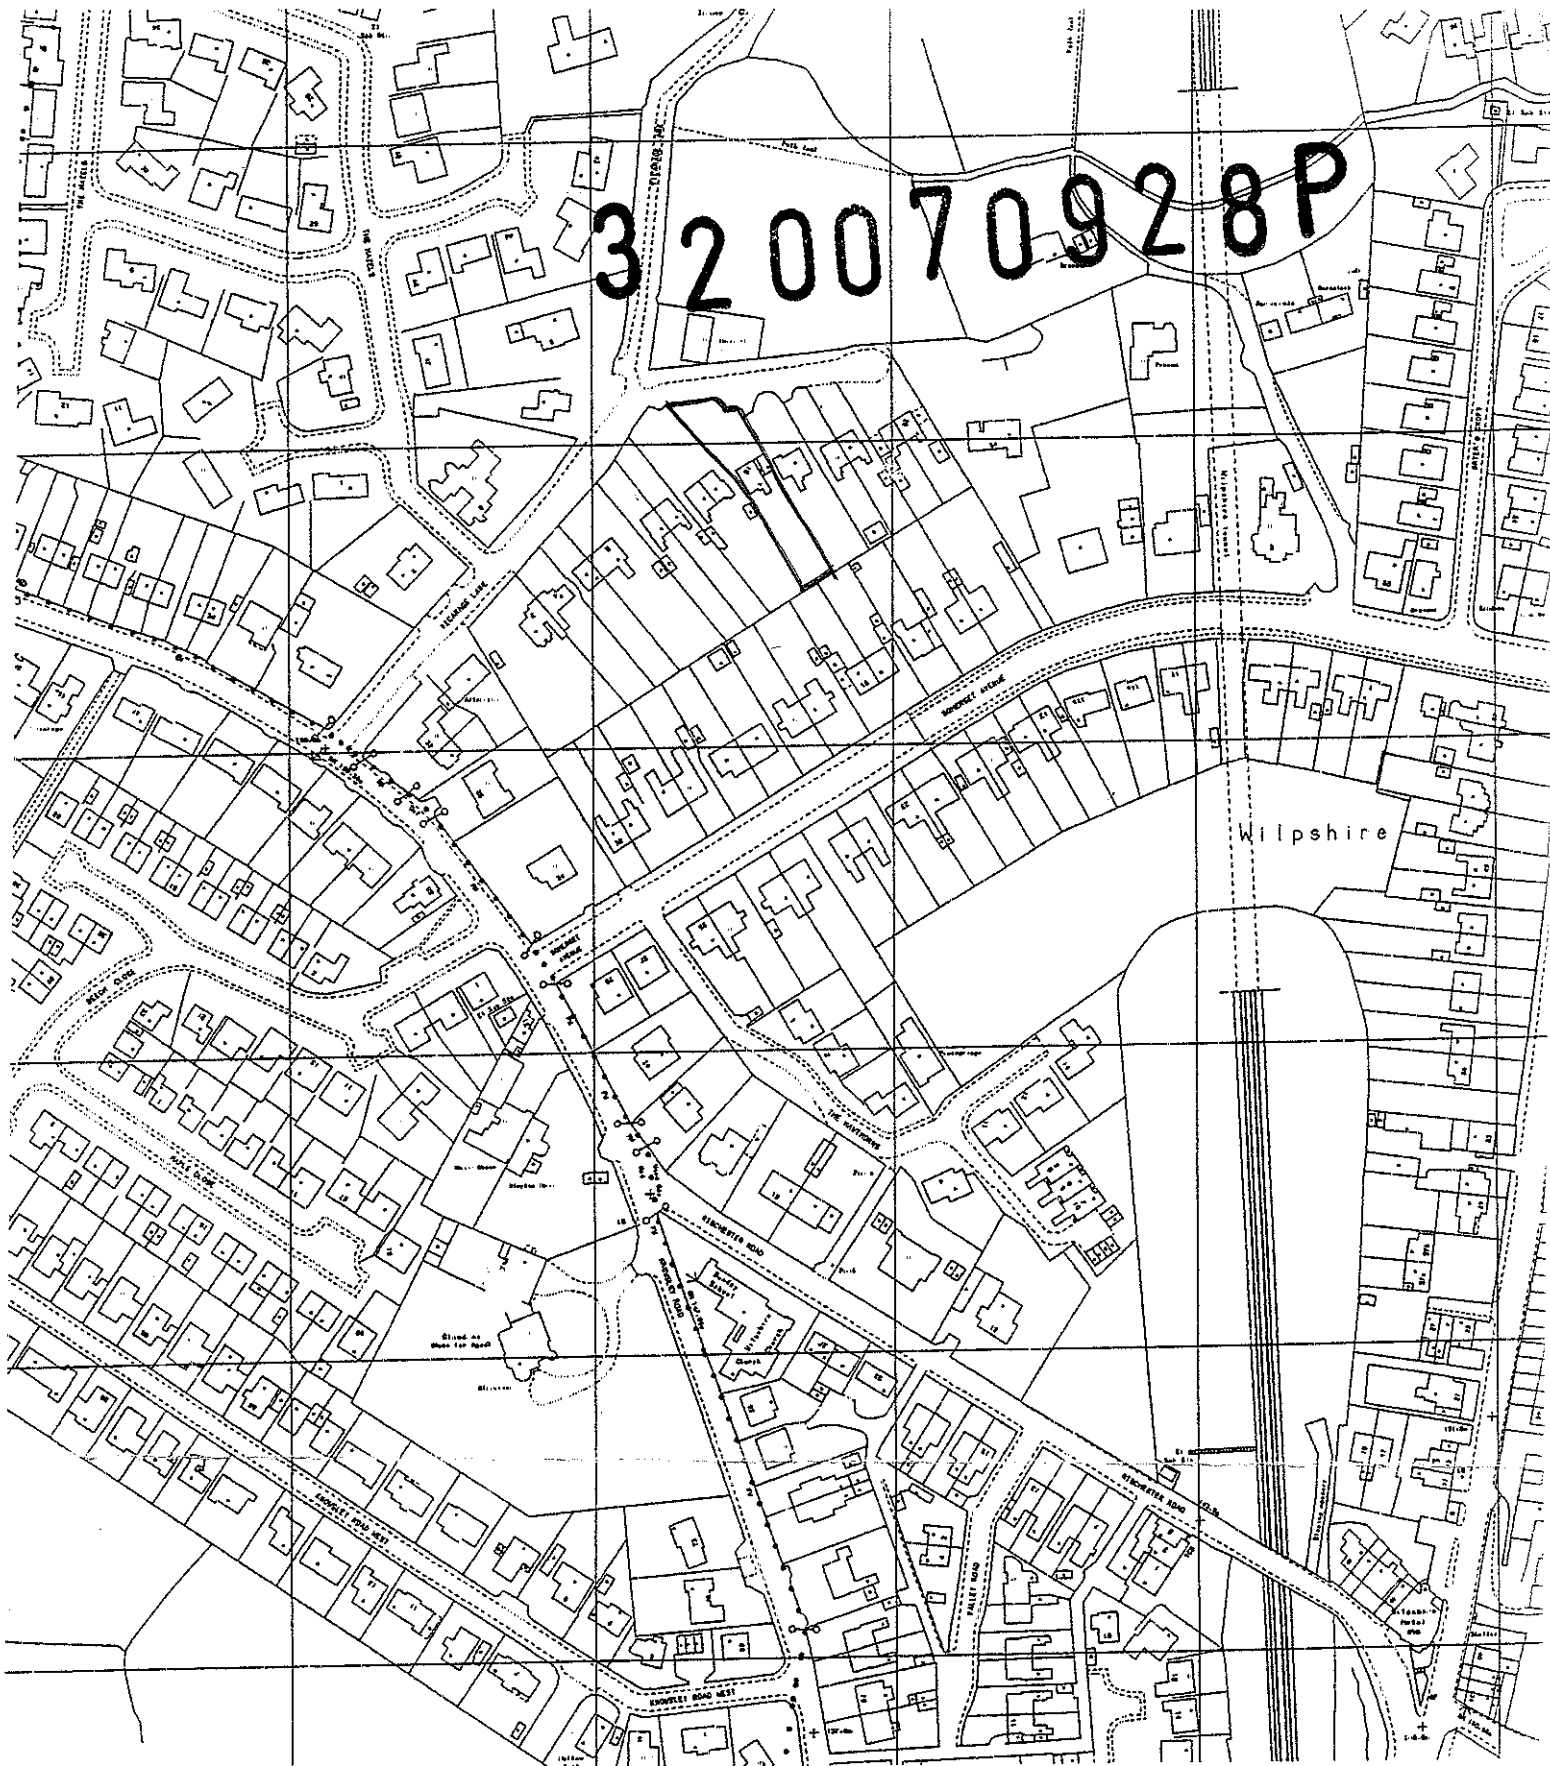

LOCATION PLAN.

SCALE: 1 to 2500.

PROPOSED REAR EXTENSIONS
AT - 18 VICARAGE LANE.
WILPSHIRE.

FOR - MR. C. RAWCLIFFE.

