



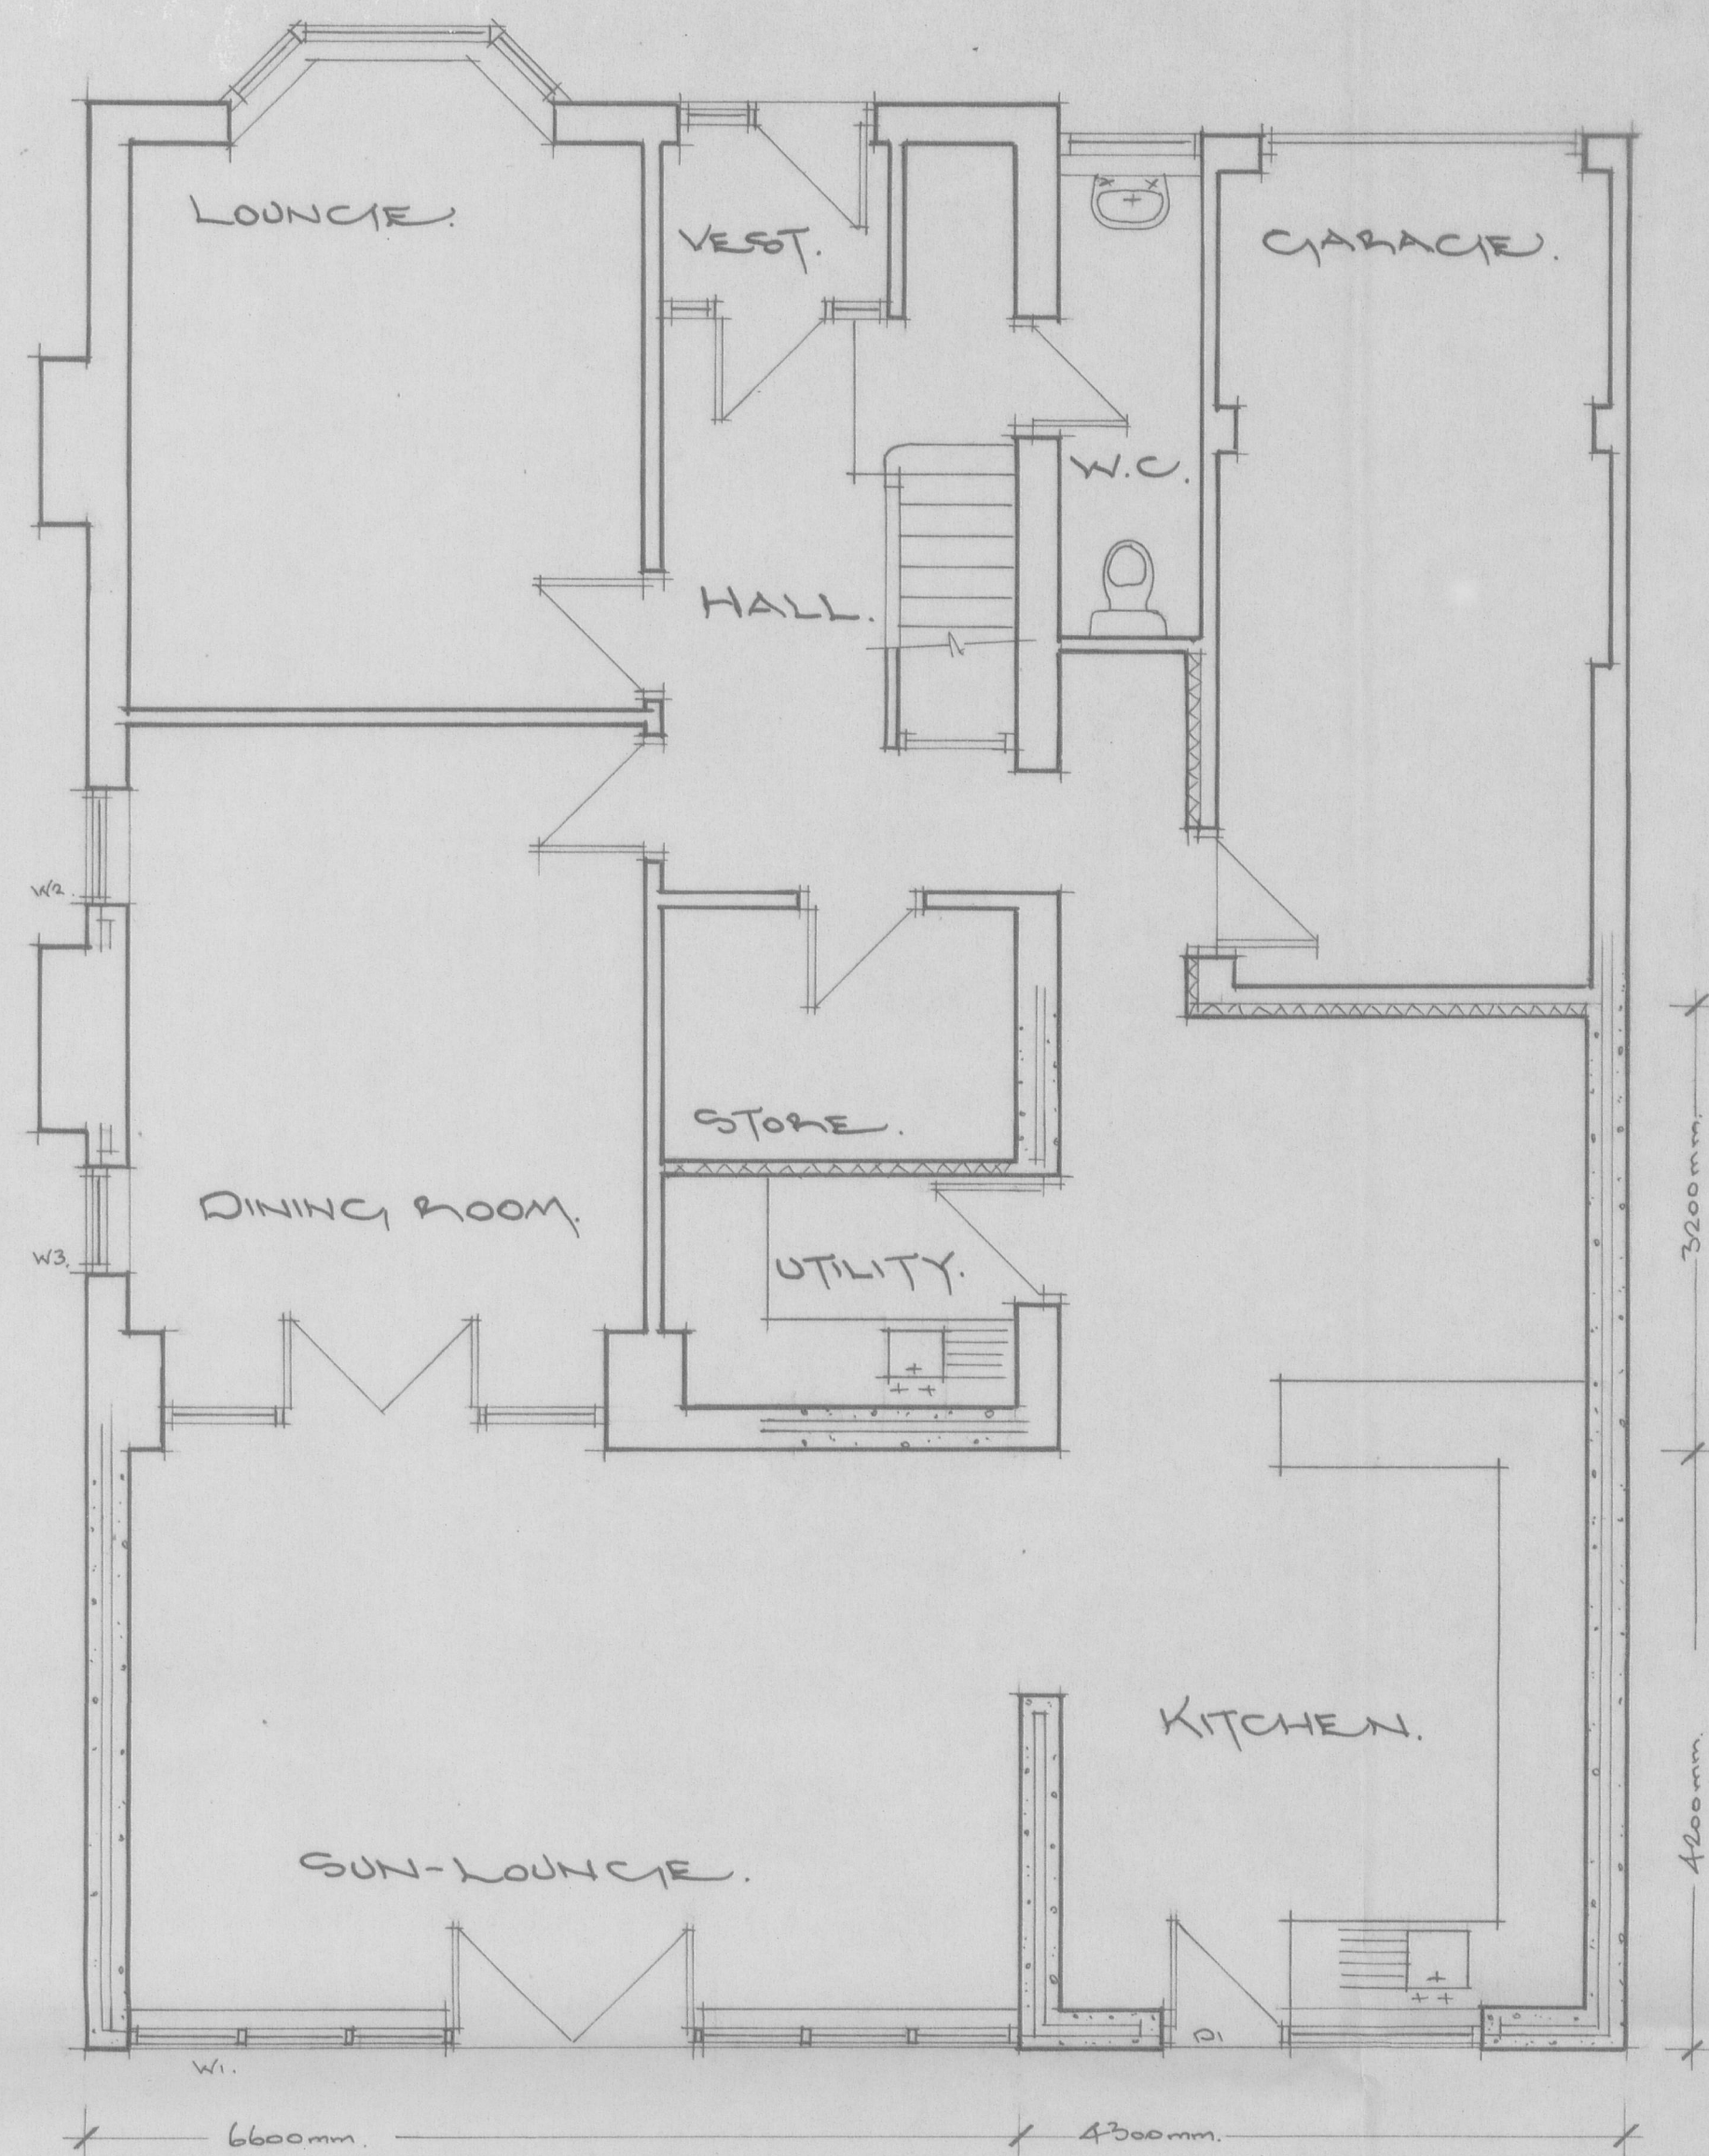


Proposed G. F. plan.

Scale: 1 to 50.

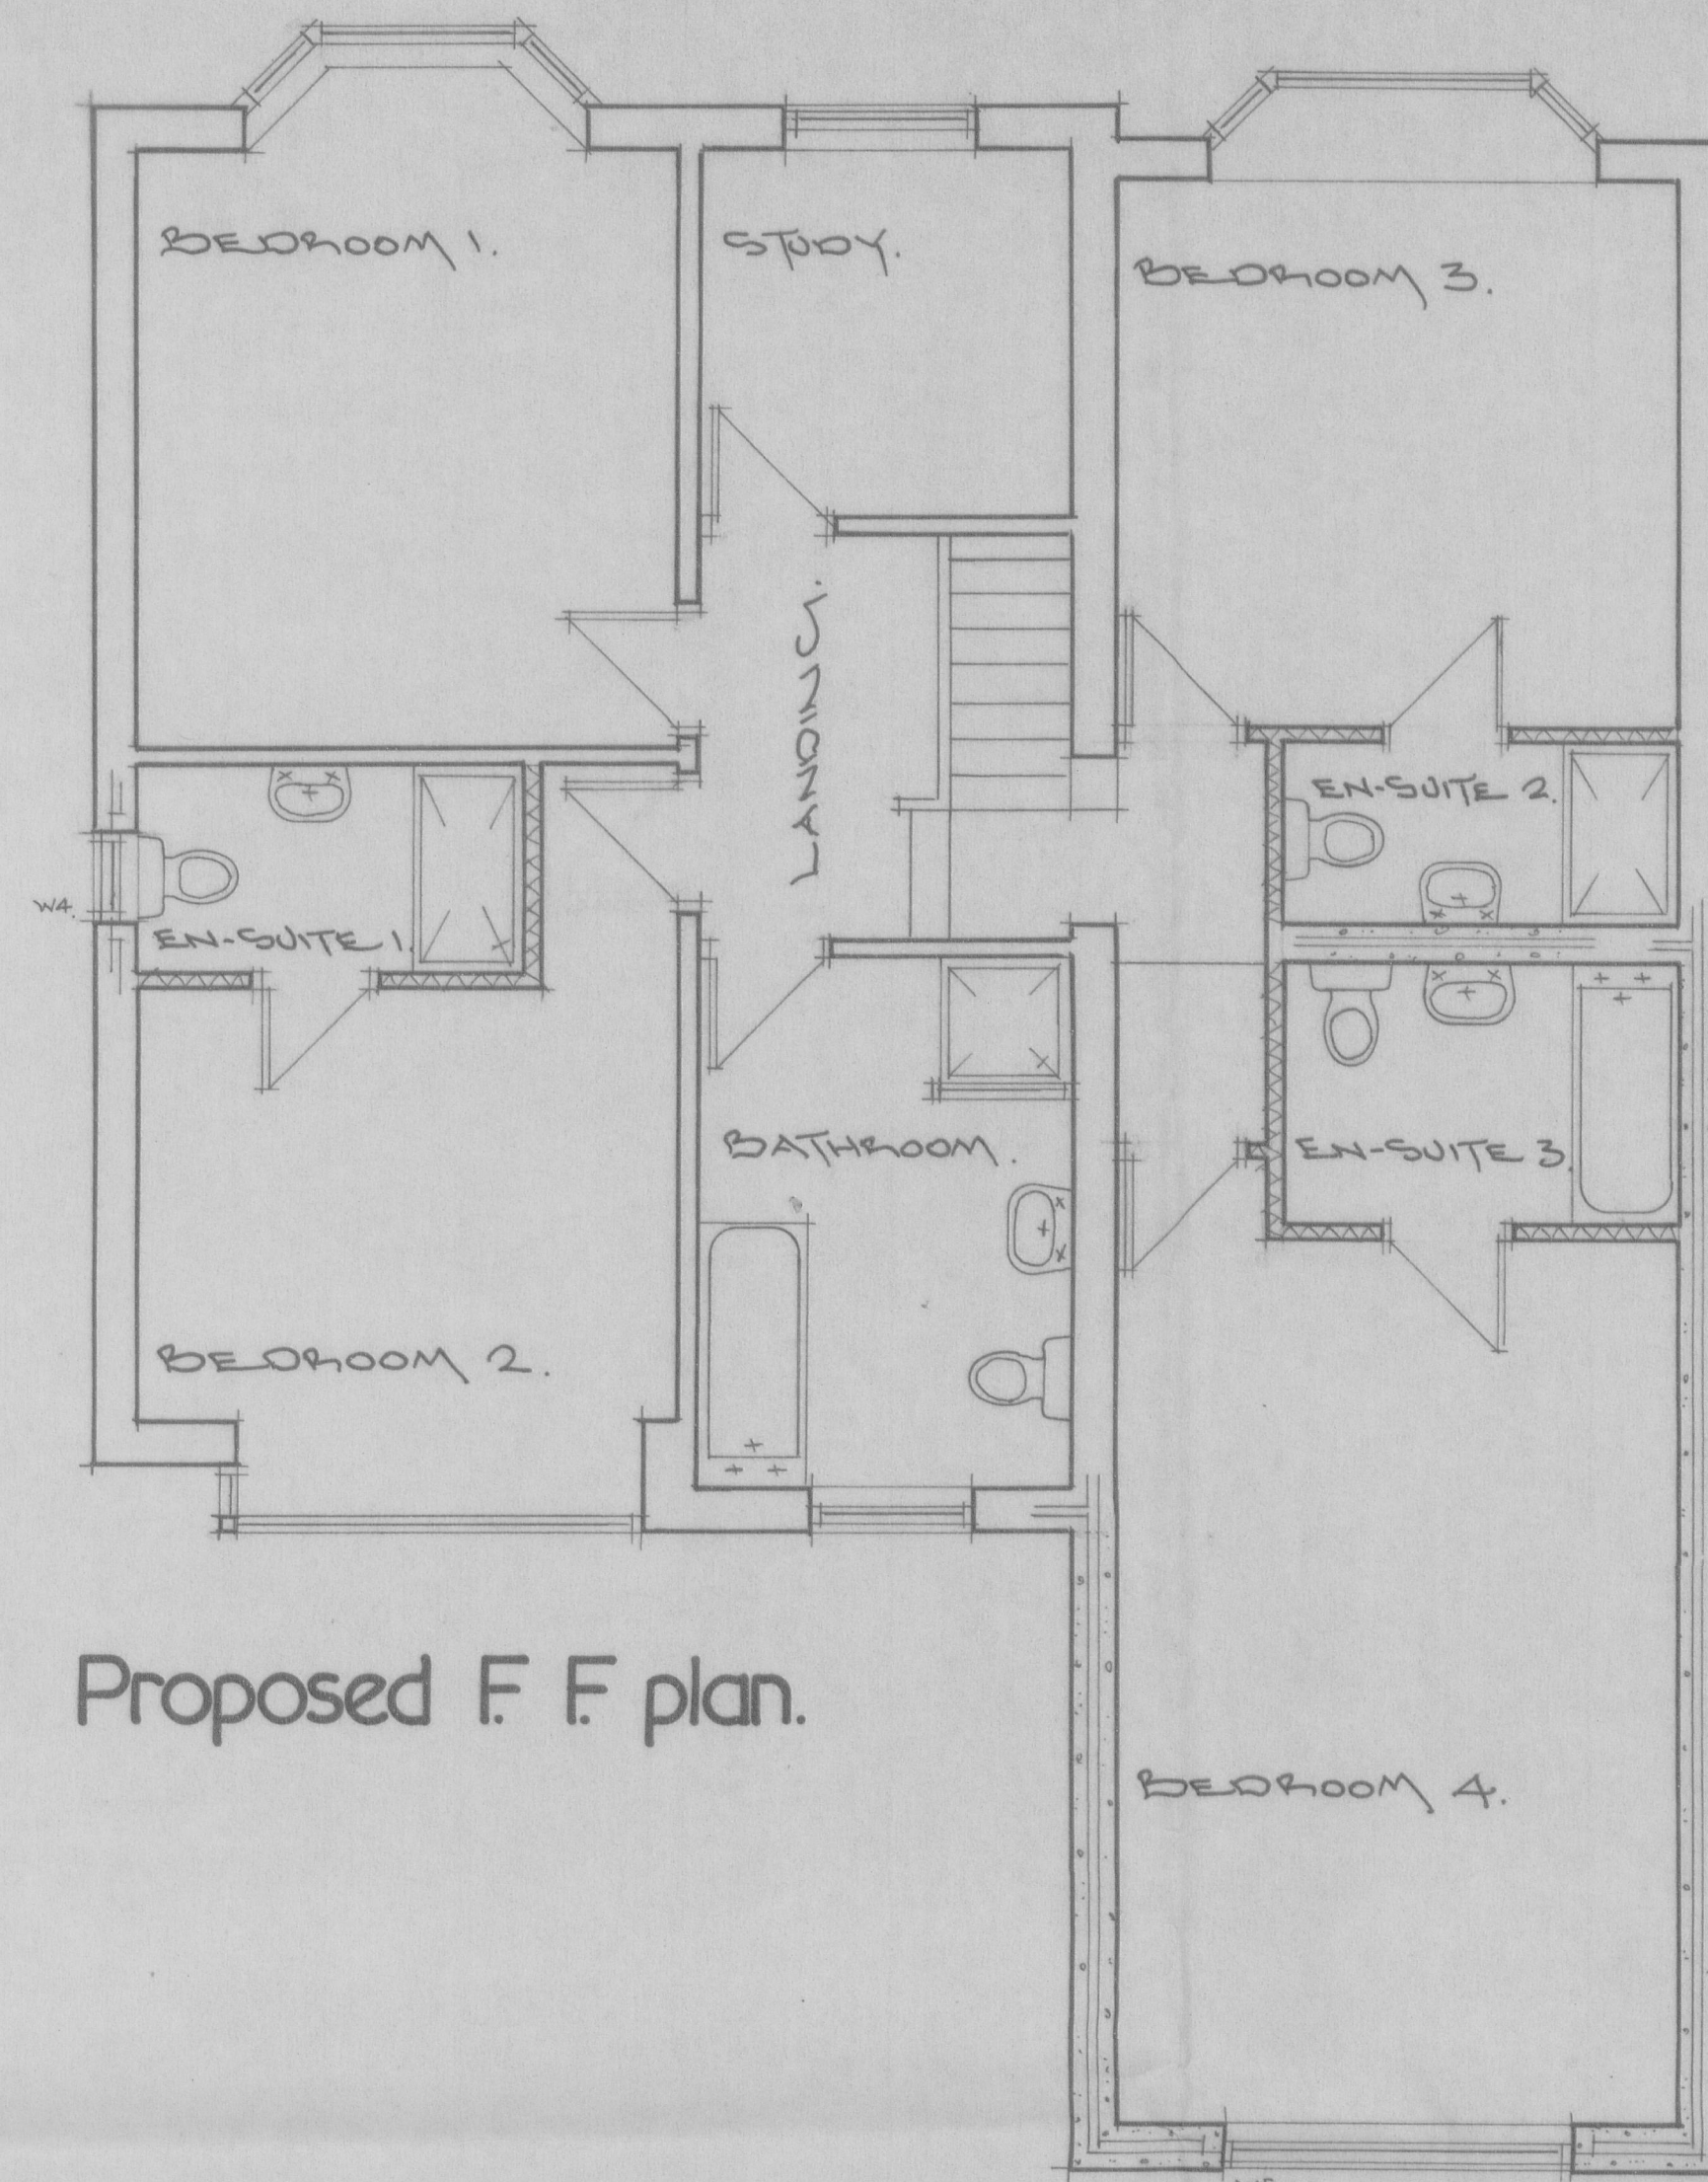

Proposed F. F. plan.


320070928P

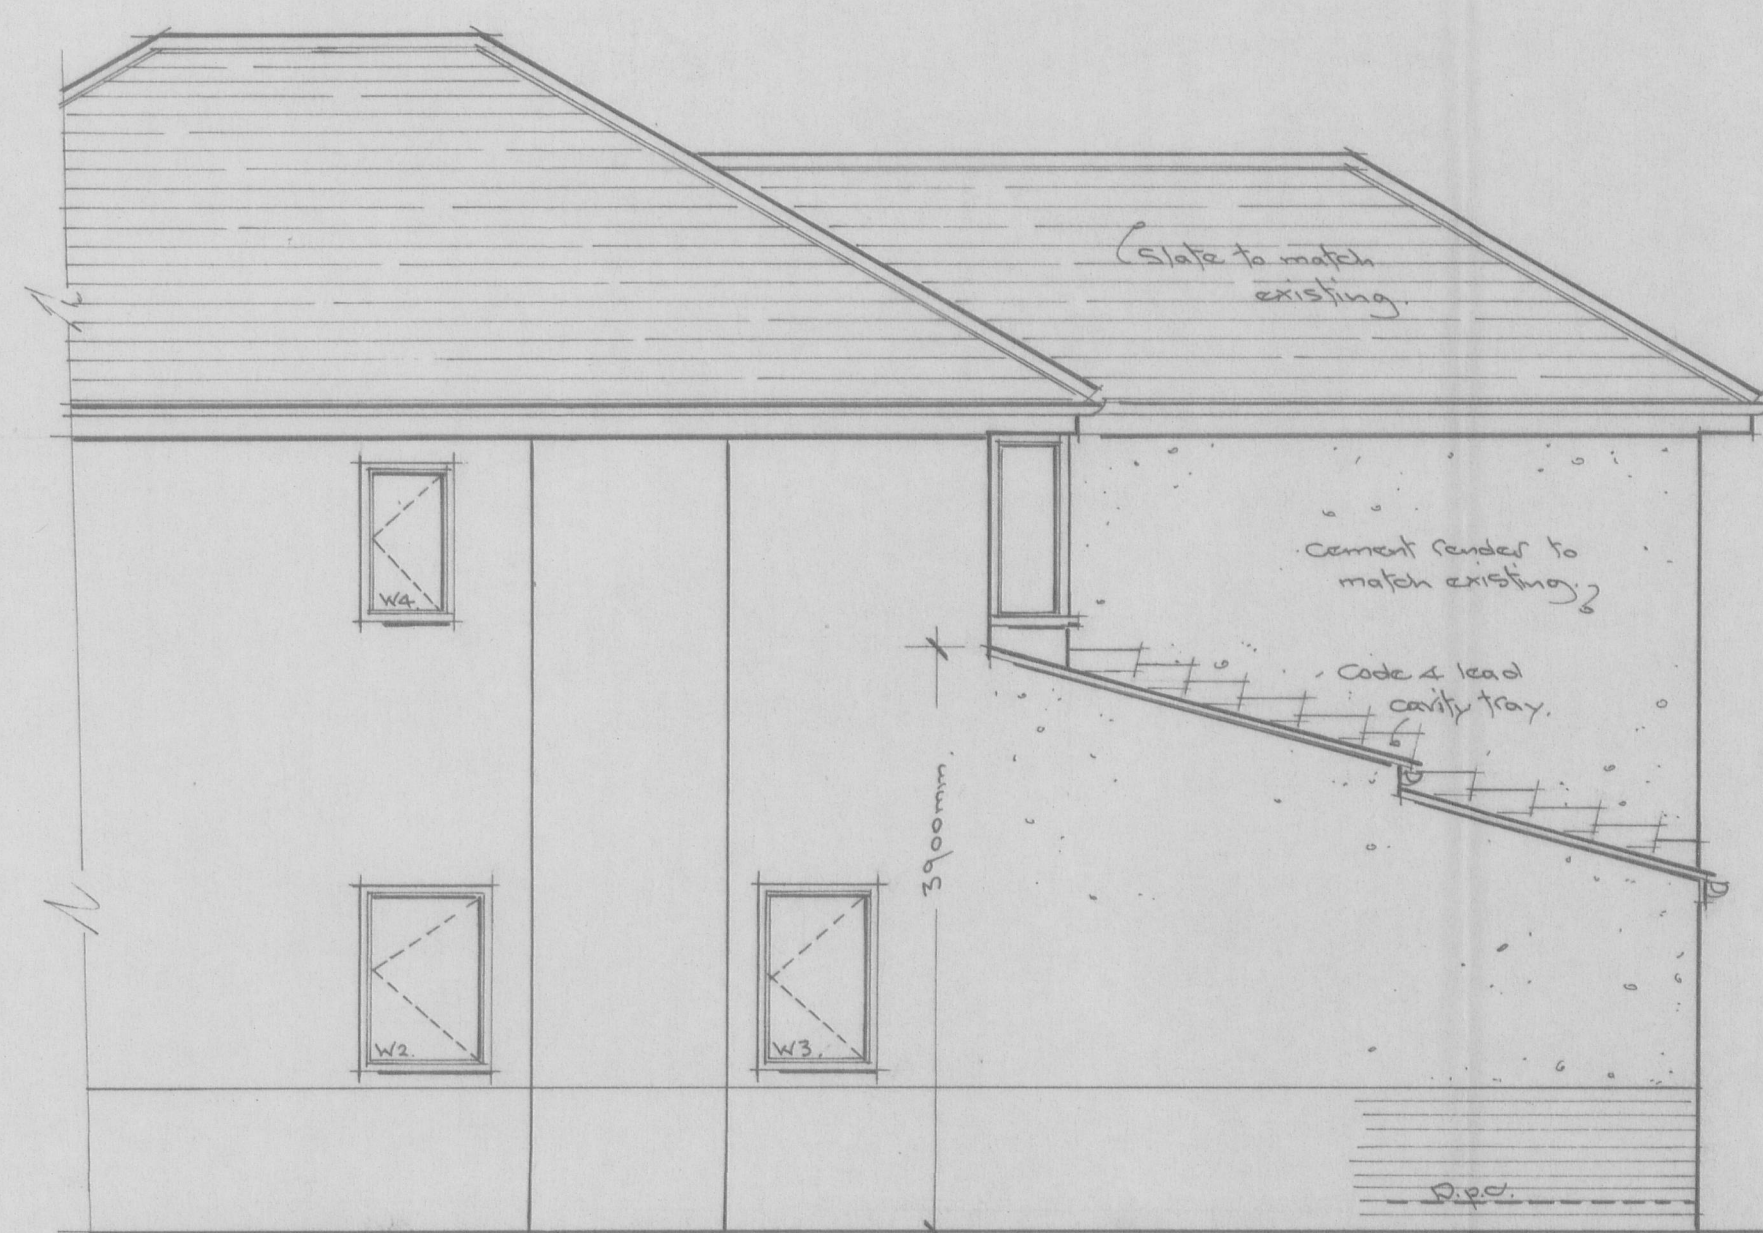

Proposed side elevation.



Proposed rear elevation.

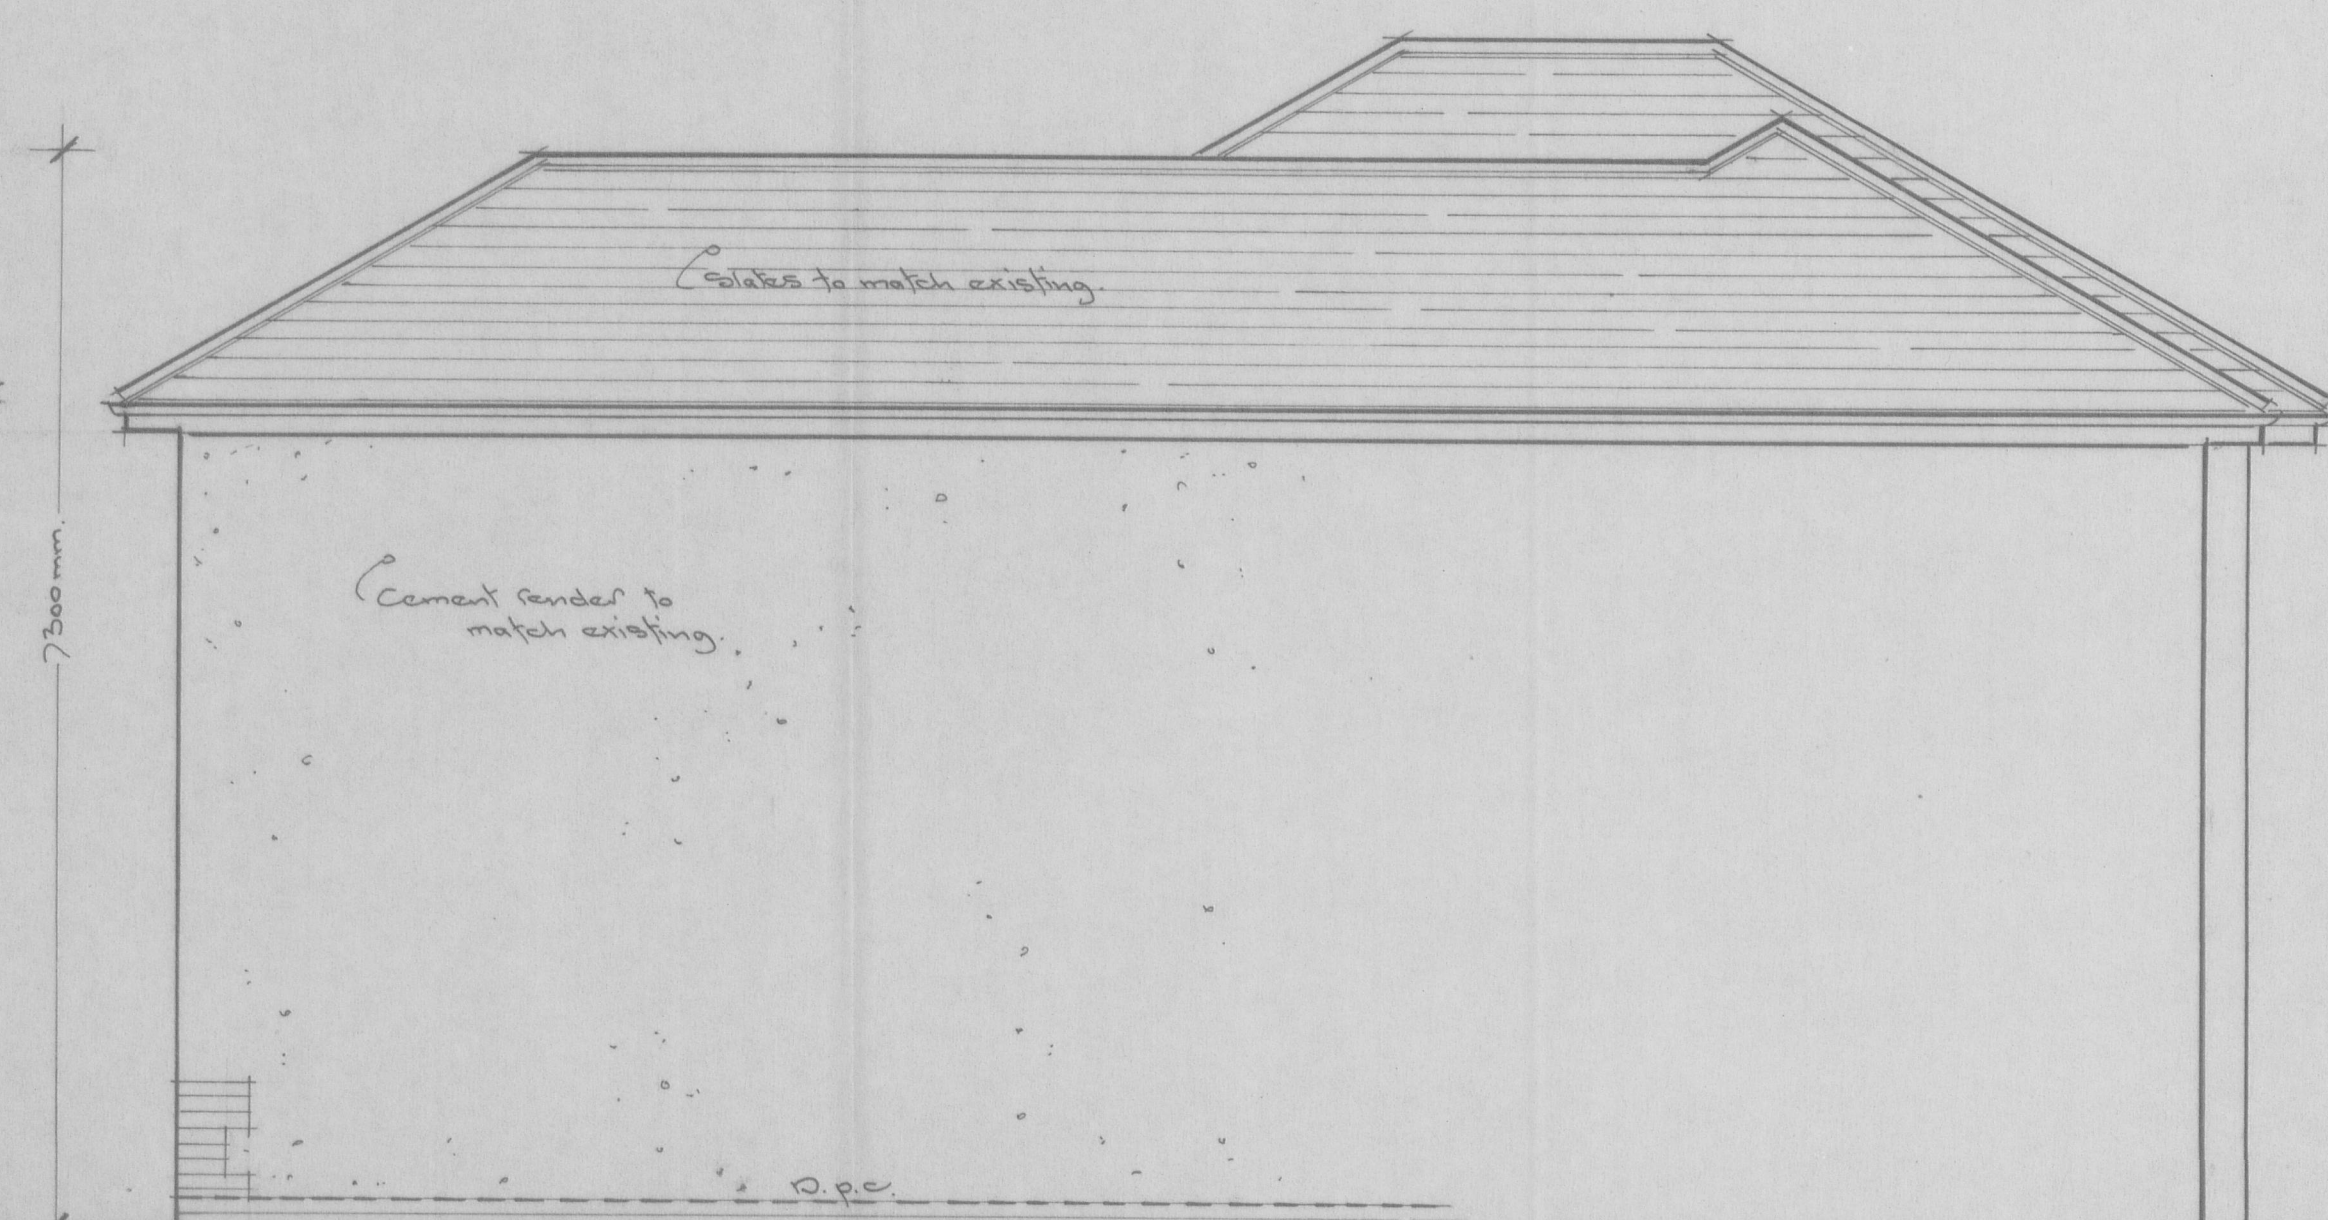

Proposed side elevation.