
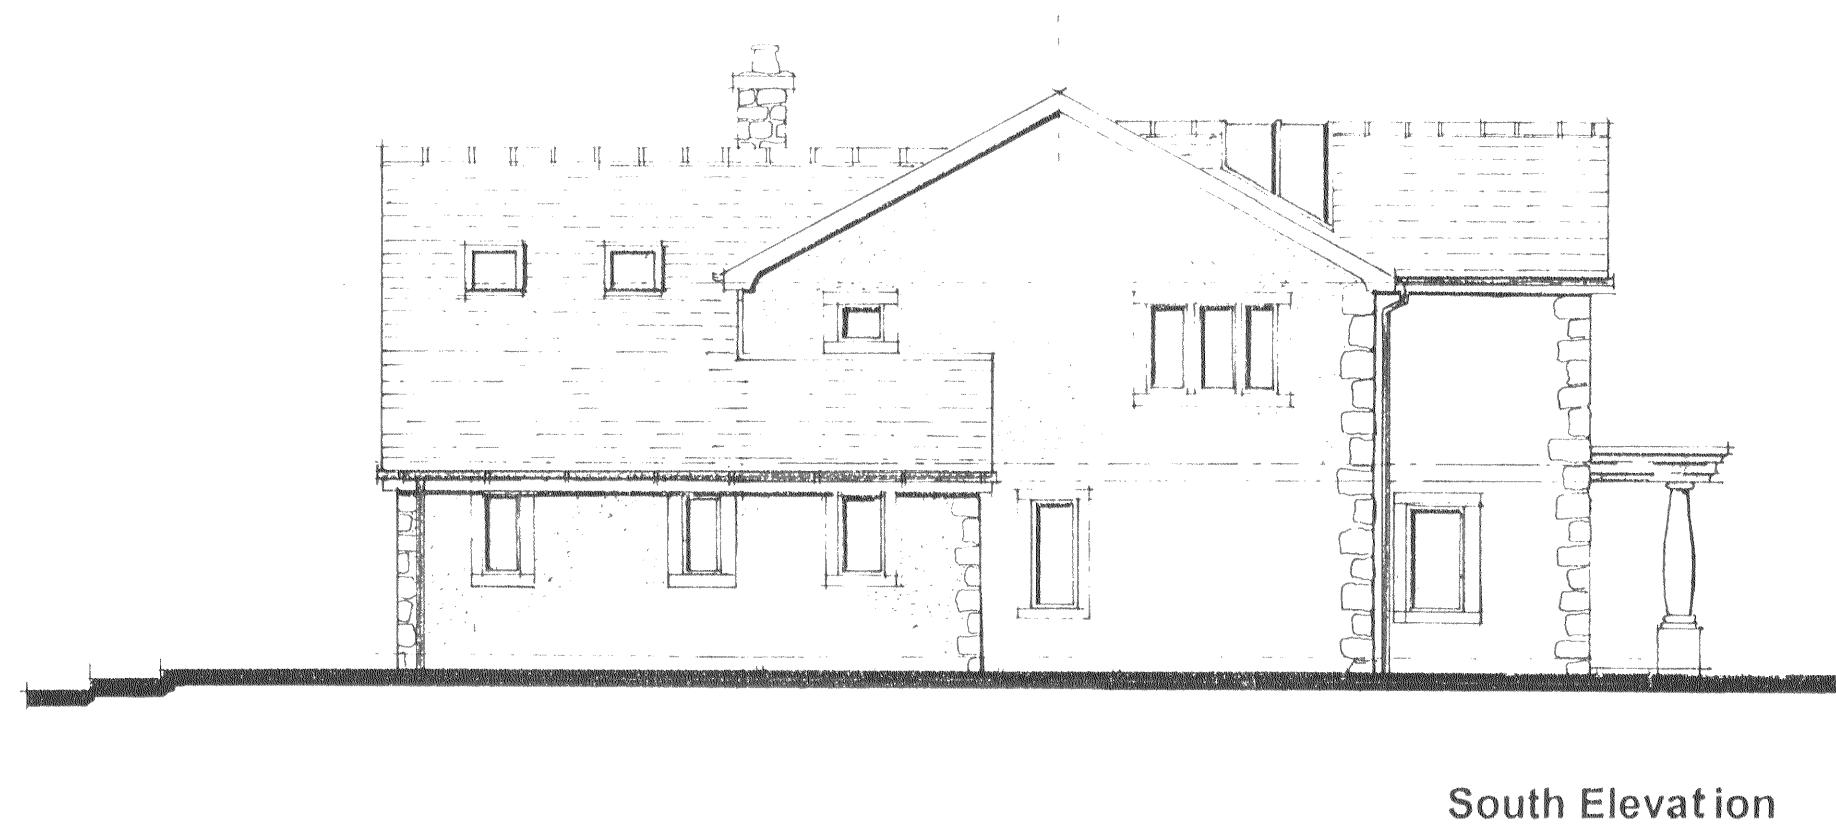


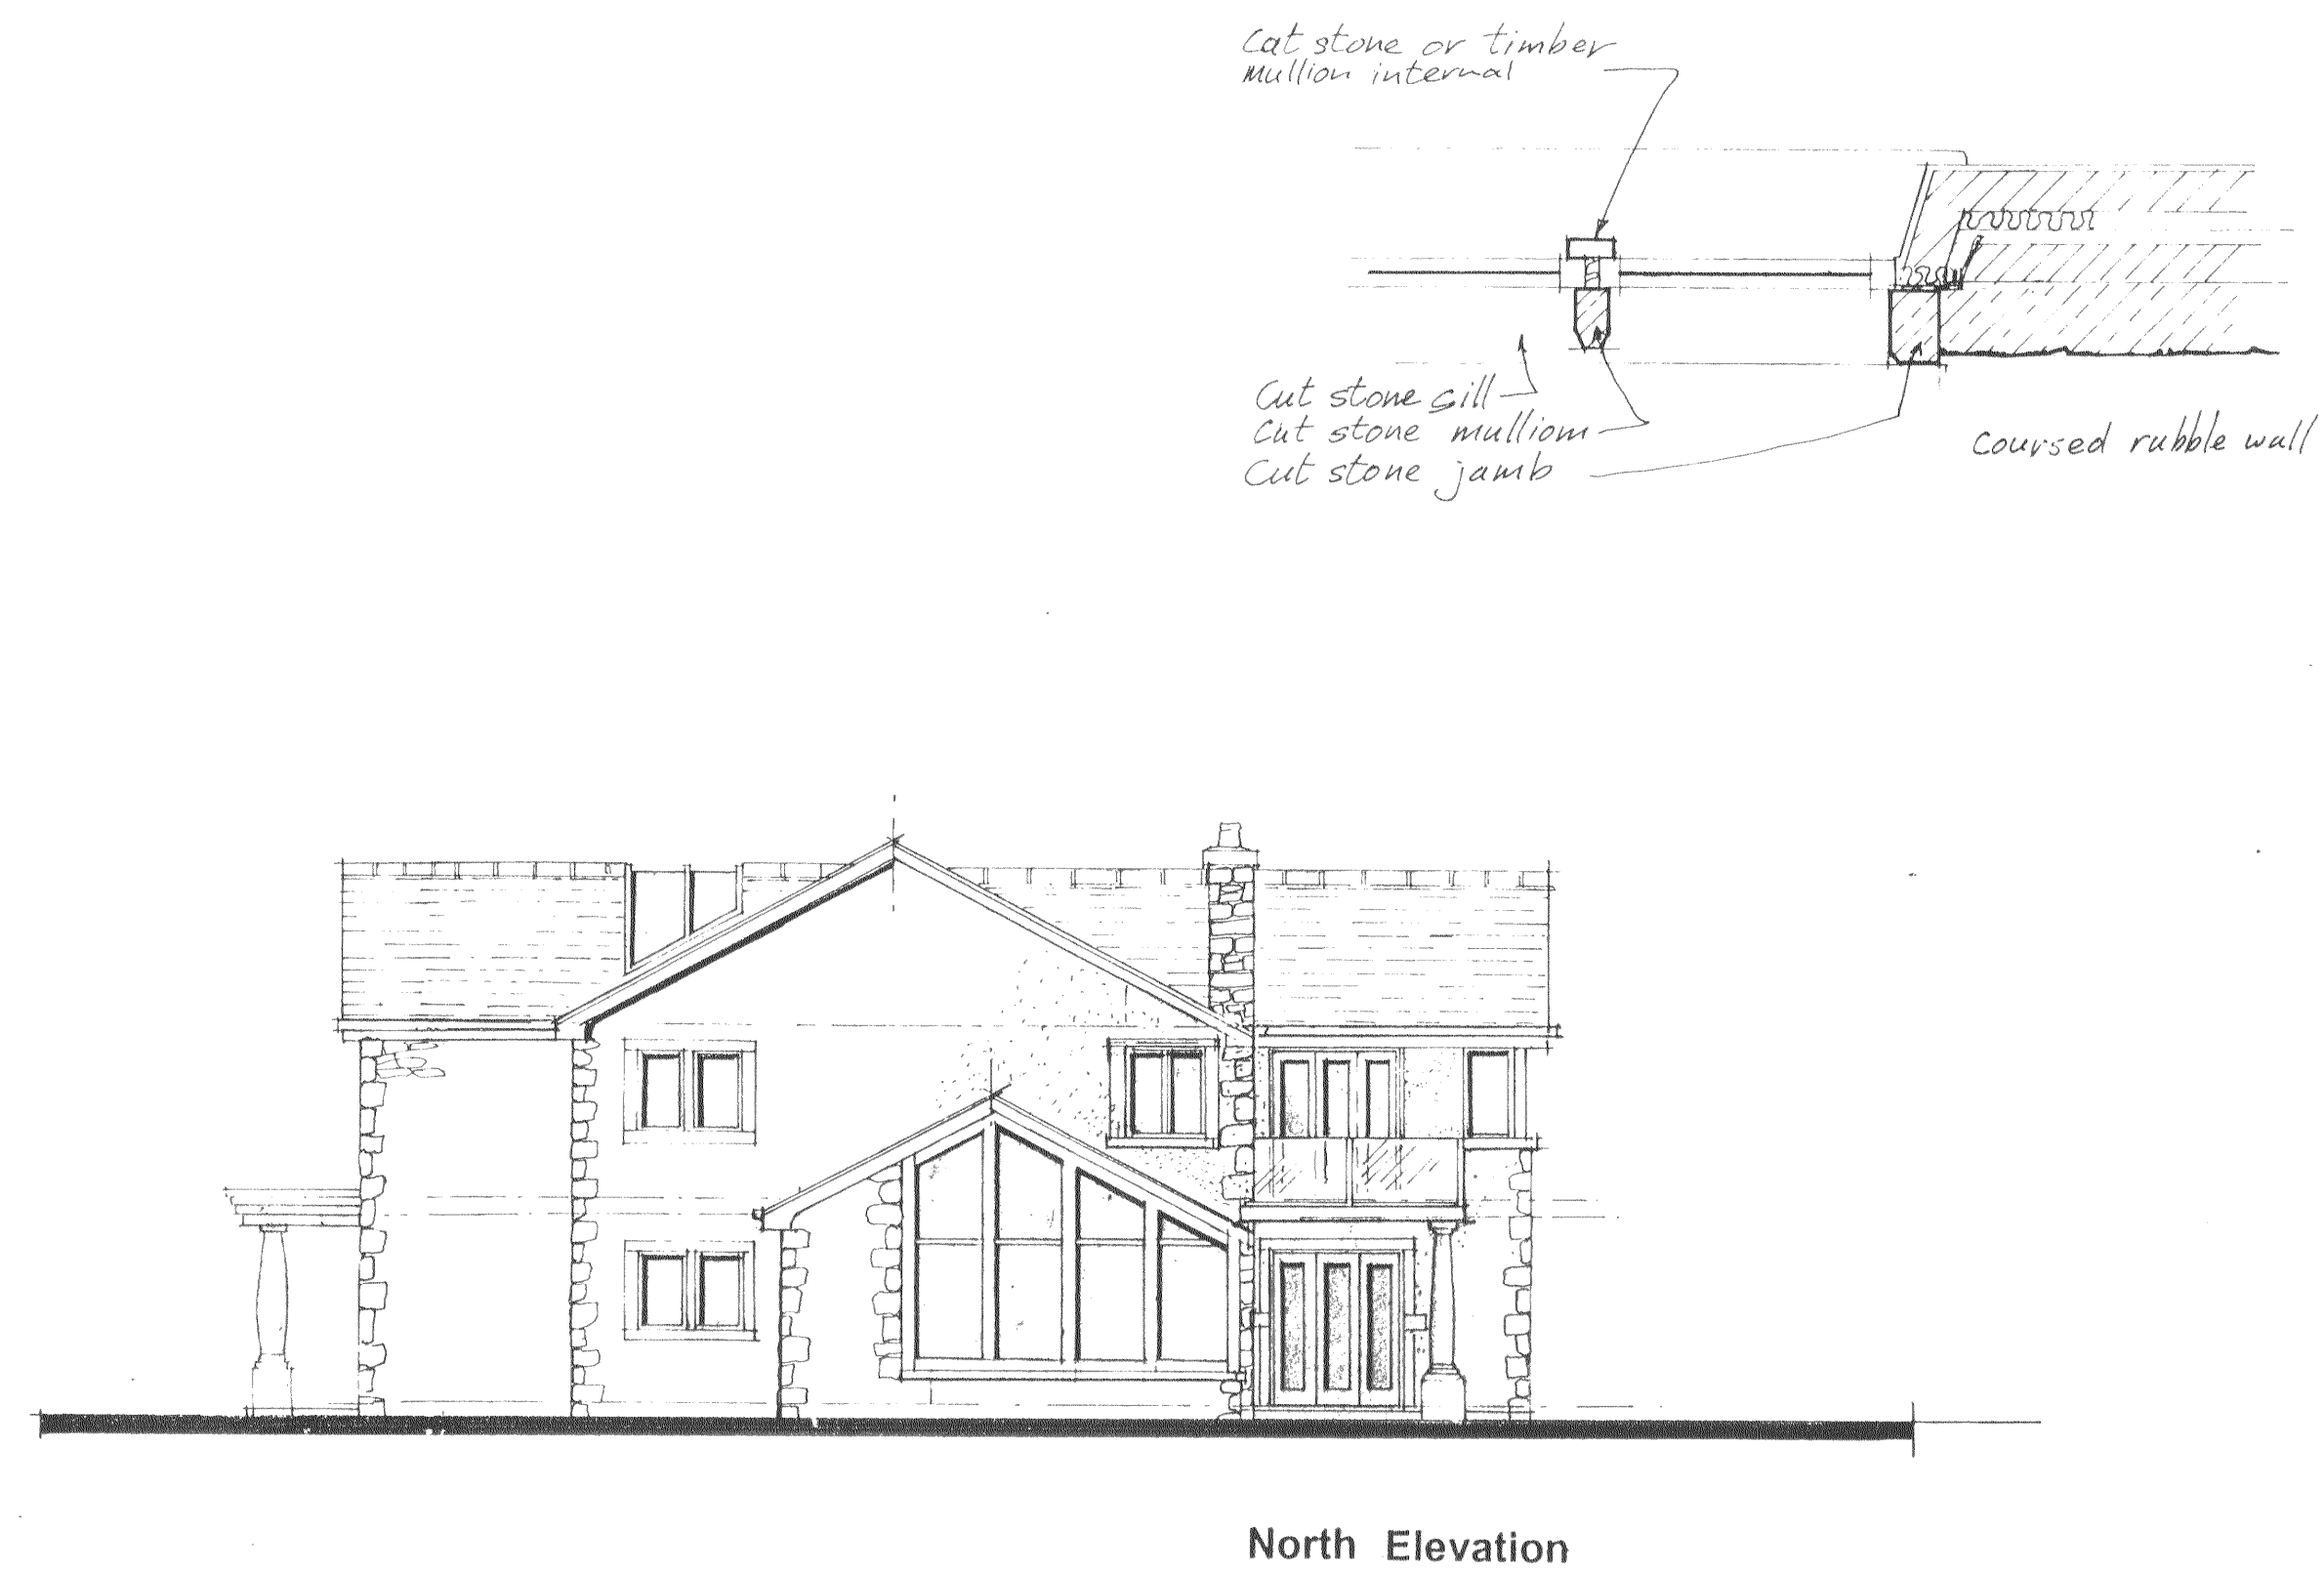

3 2 0 0 7 0 9 5 0 P

Jeff Marshall & Associates
Architectural Designers and Surveyors,
Swindlehurst Barn, Back Lane, Grindleton,
Nr. Clitheroe, Lancs. BB7 4RW
Tel. 01200 440157

Project **Proposed replacement dwelling at
Southfields, Edisford Road, Waddington**

Client **Mr & Mrs A Rostron
Southfields, Edisford Road, Waddington**

Title **Elevations** Drg N°
285/1/5
Rev.

Scale 1:100 Date Drn