


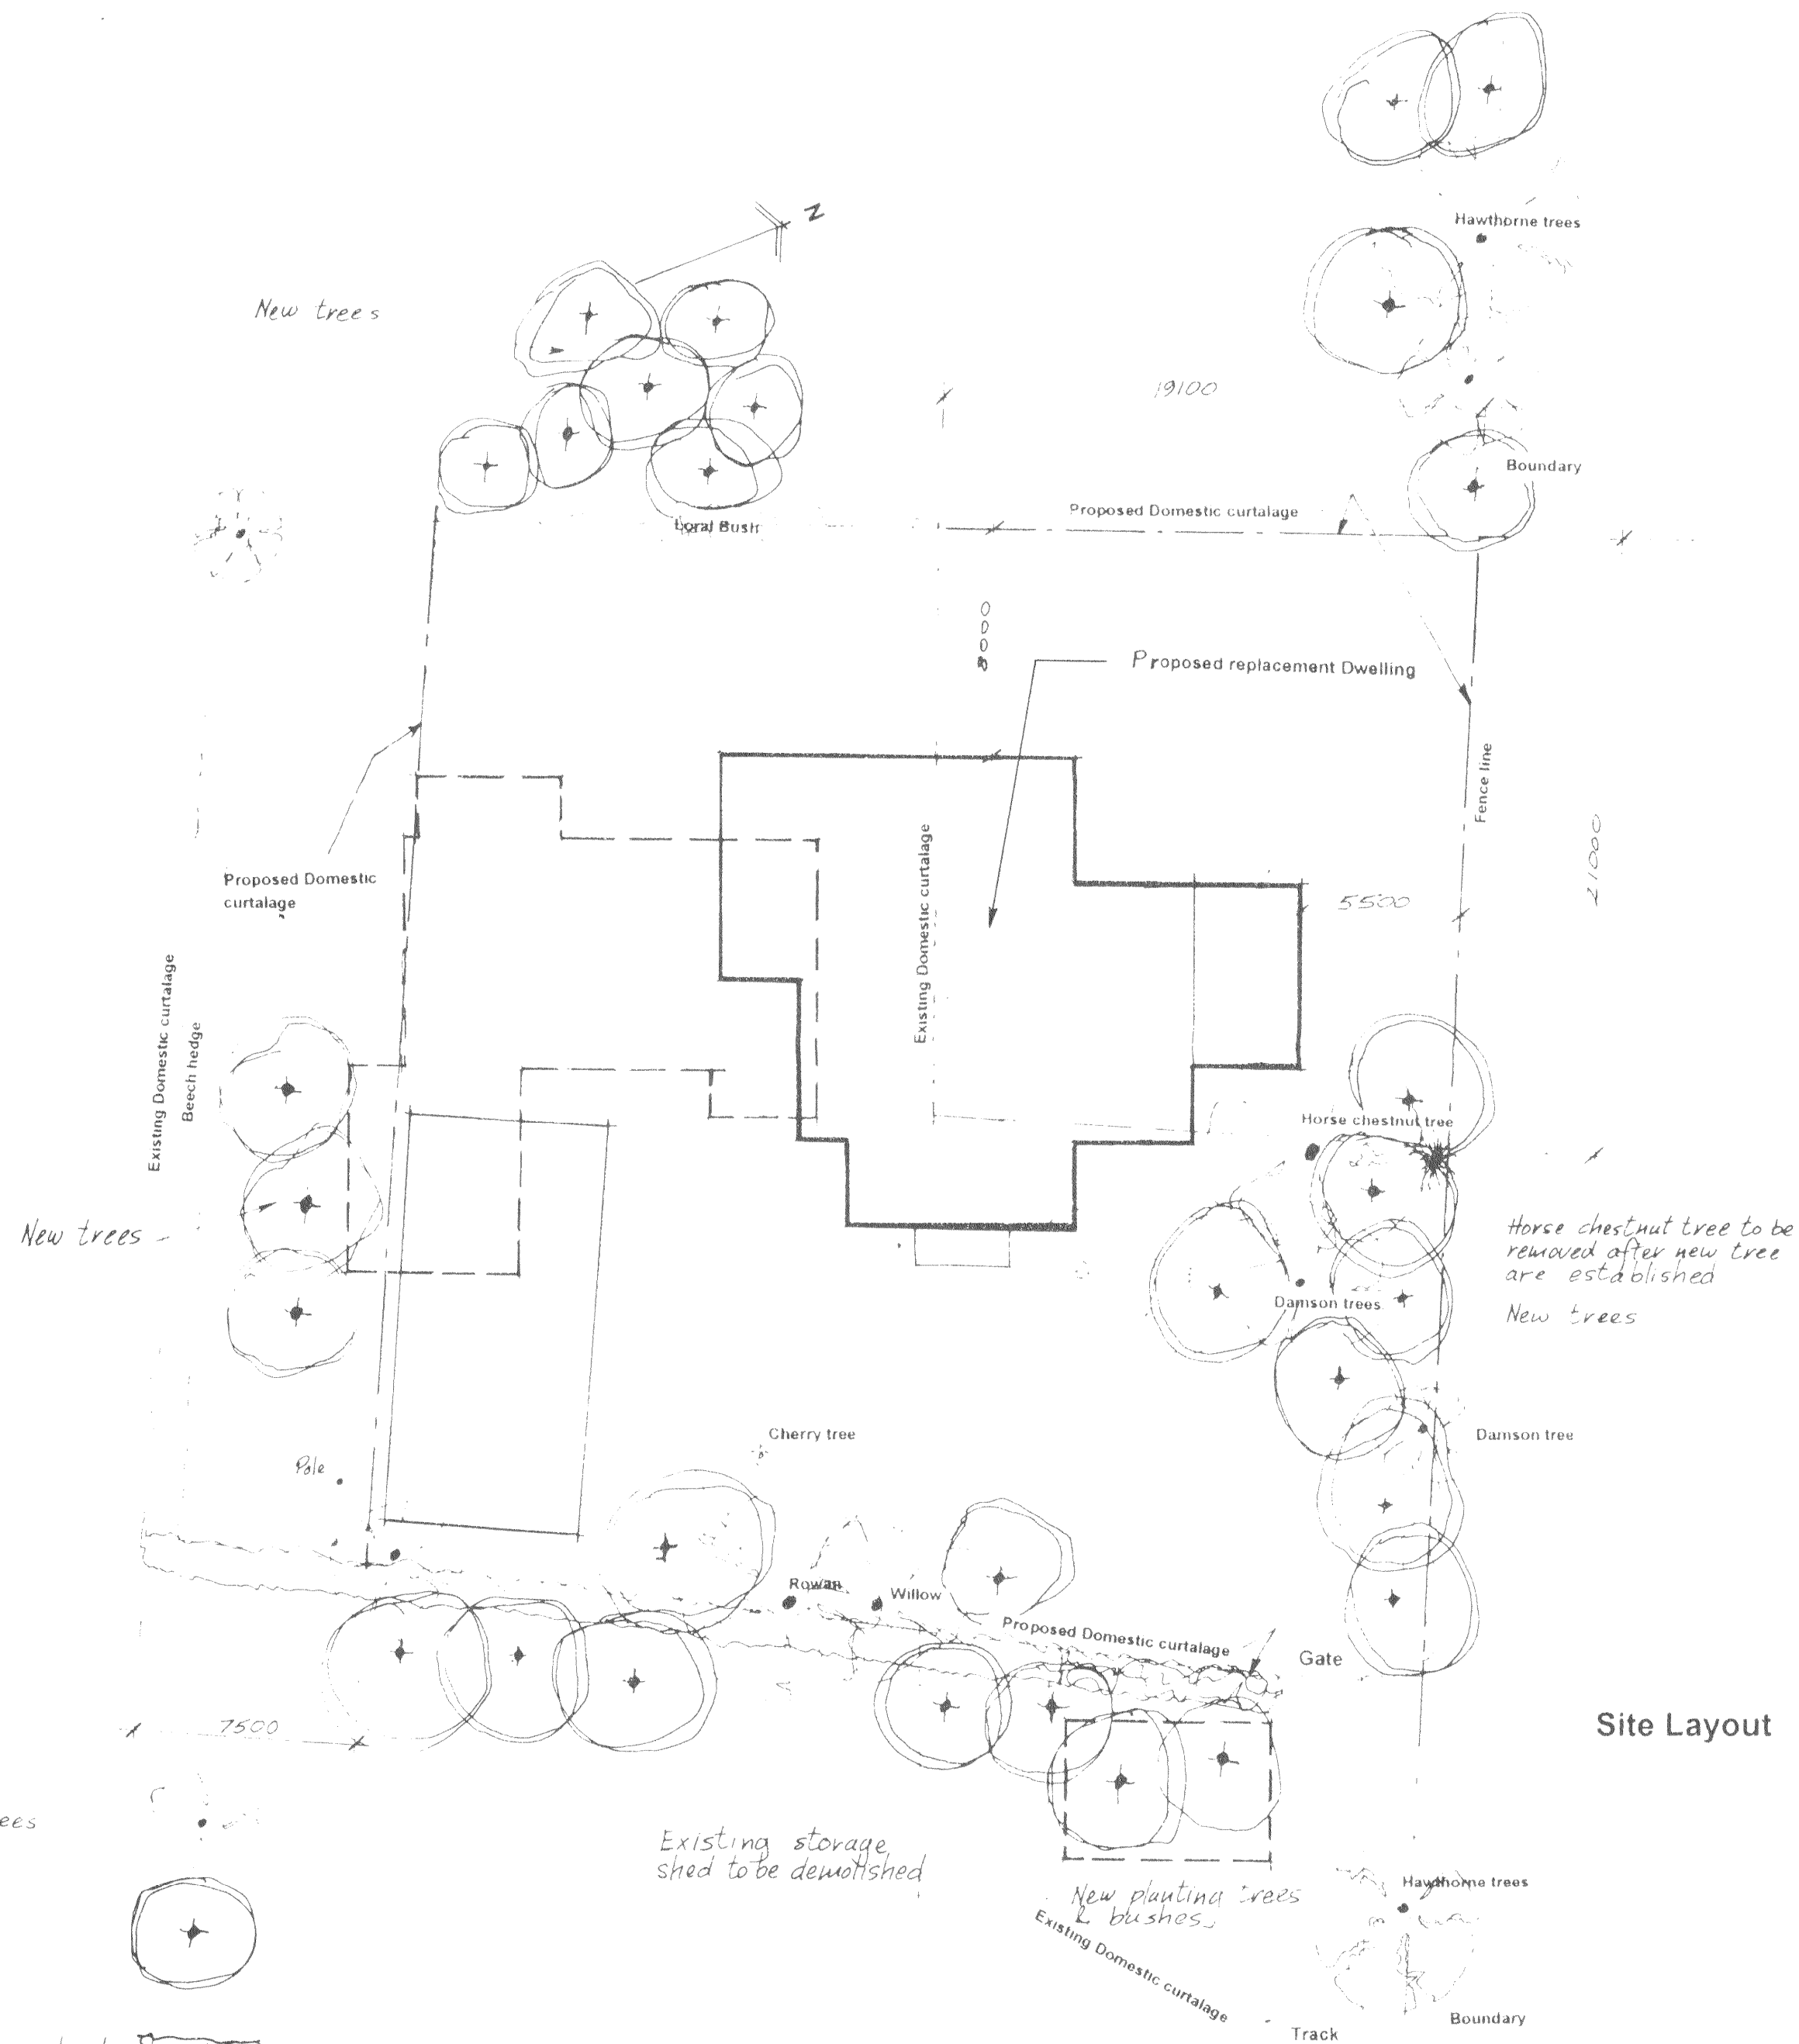


Existing trees

New trees

New hedge or bushes

Existing buildings

New Buildings

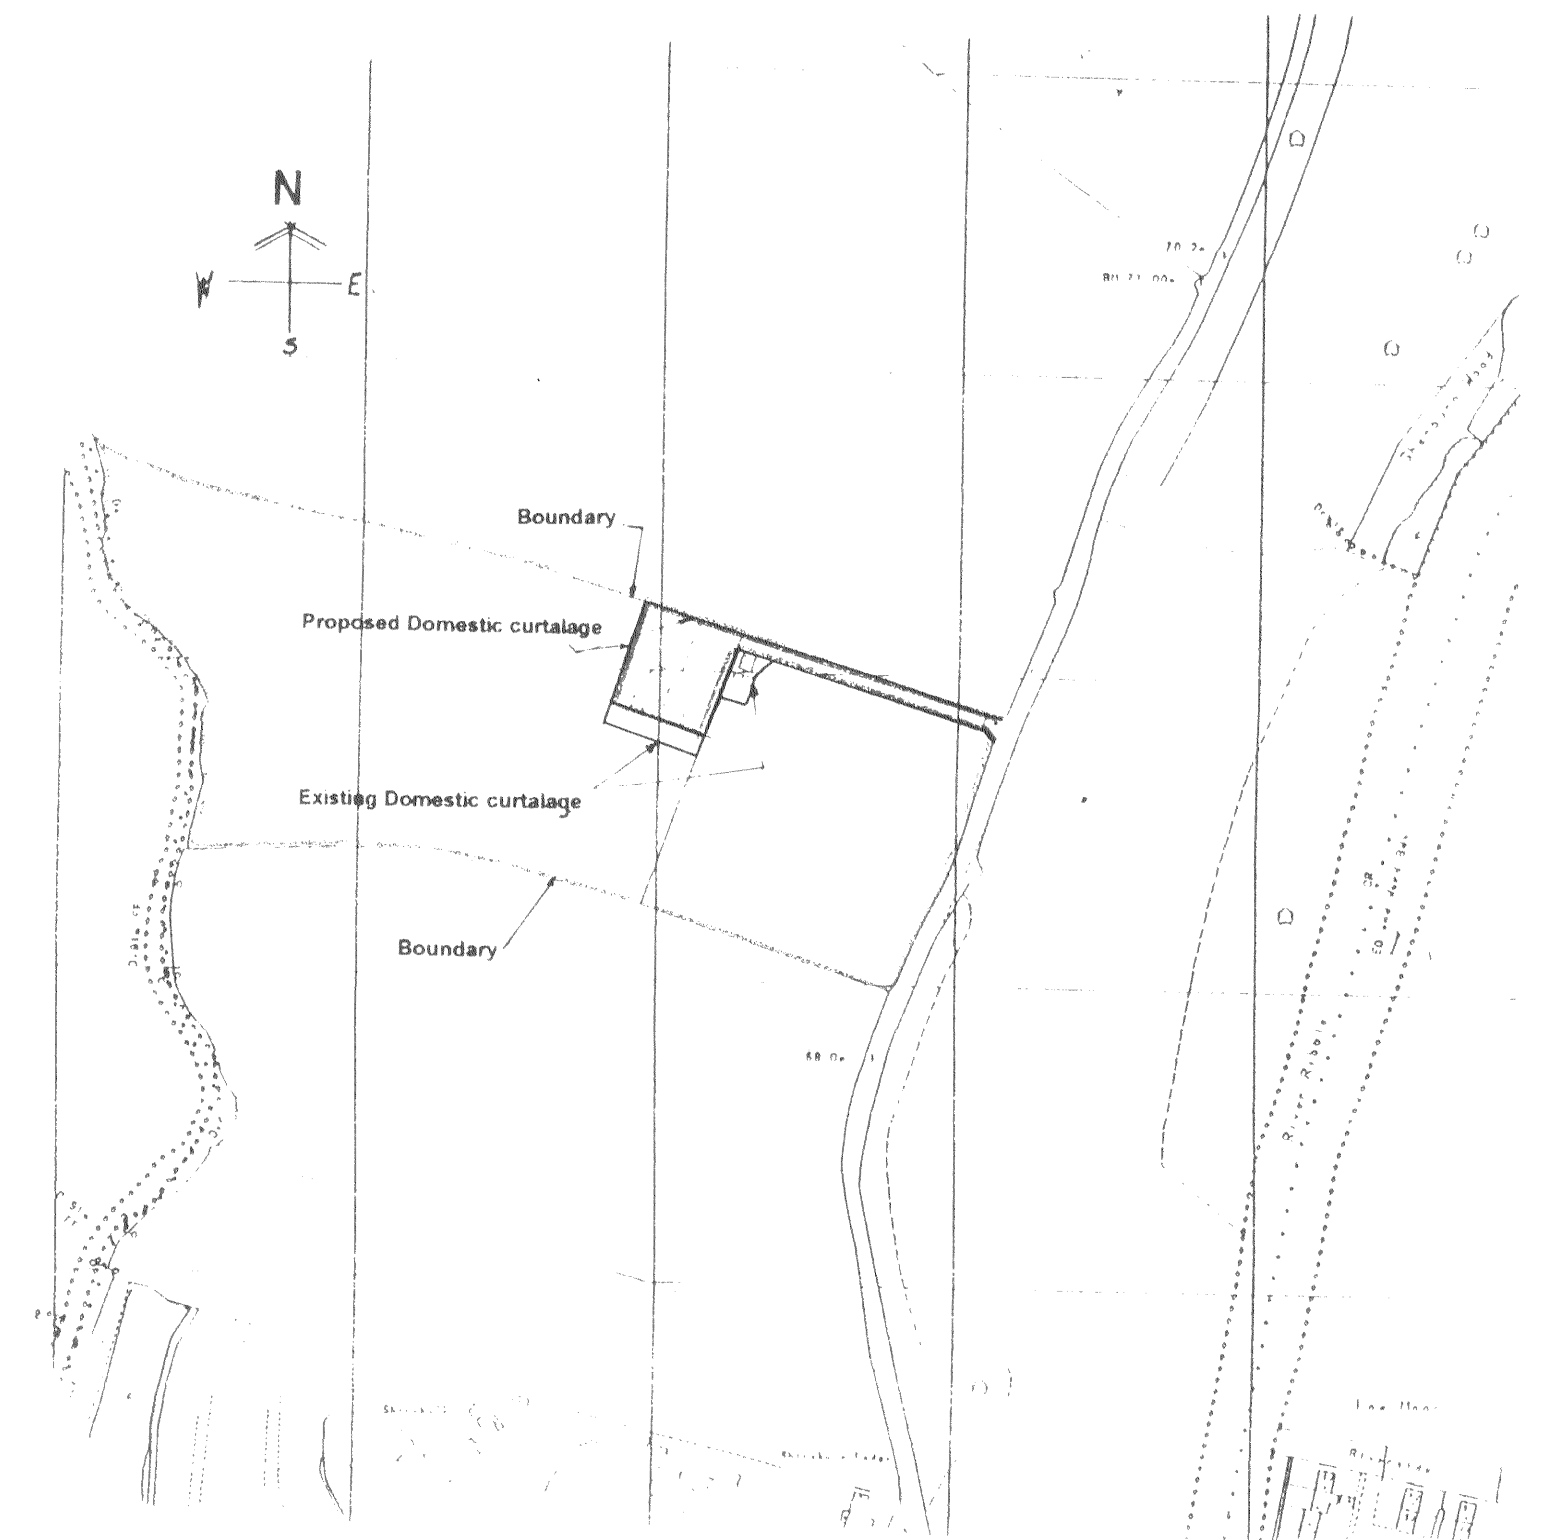

Location Plan

320070950P

Site Layout

Jeff Marshall & Associates
Architectural Designers and Surveyors,
Swindlehurst Barn, Back Lane, Grindleton,
Nr. Clitheroe, Lancs. BB7 4RW
Tel. 01200 440157

Project **Proposed replacement dwelling at
Southfields, Edisford Road, Waddington**

Client **Mr & Mrs A Rostron
Southfields, Edisford Road, Waddington**

Title **Site Layout
Location Plan**

Drg N°
285/1/2
Rev.

Scale 1:200 1:2500 Date *9th Sept 07* Dwn *5th*