


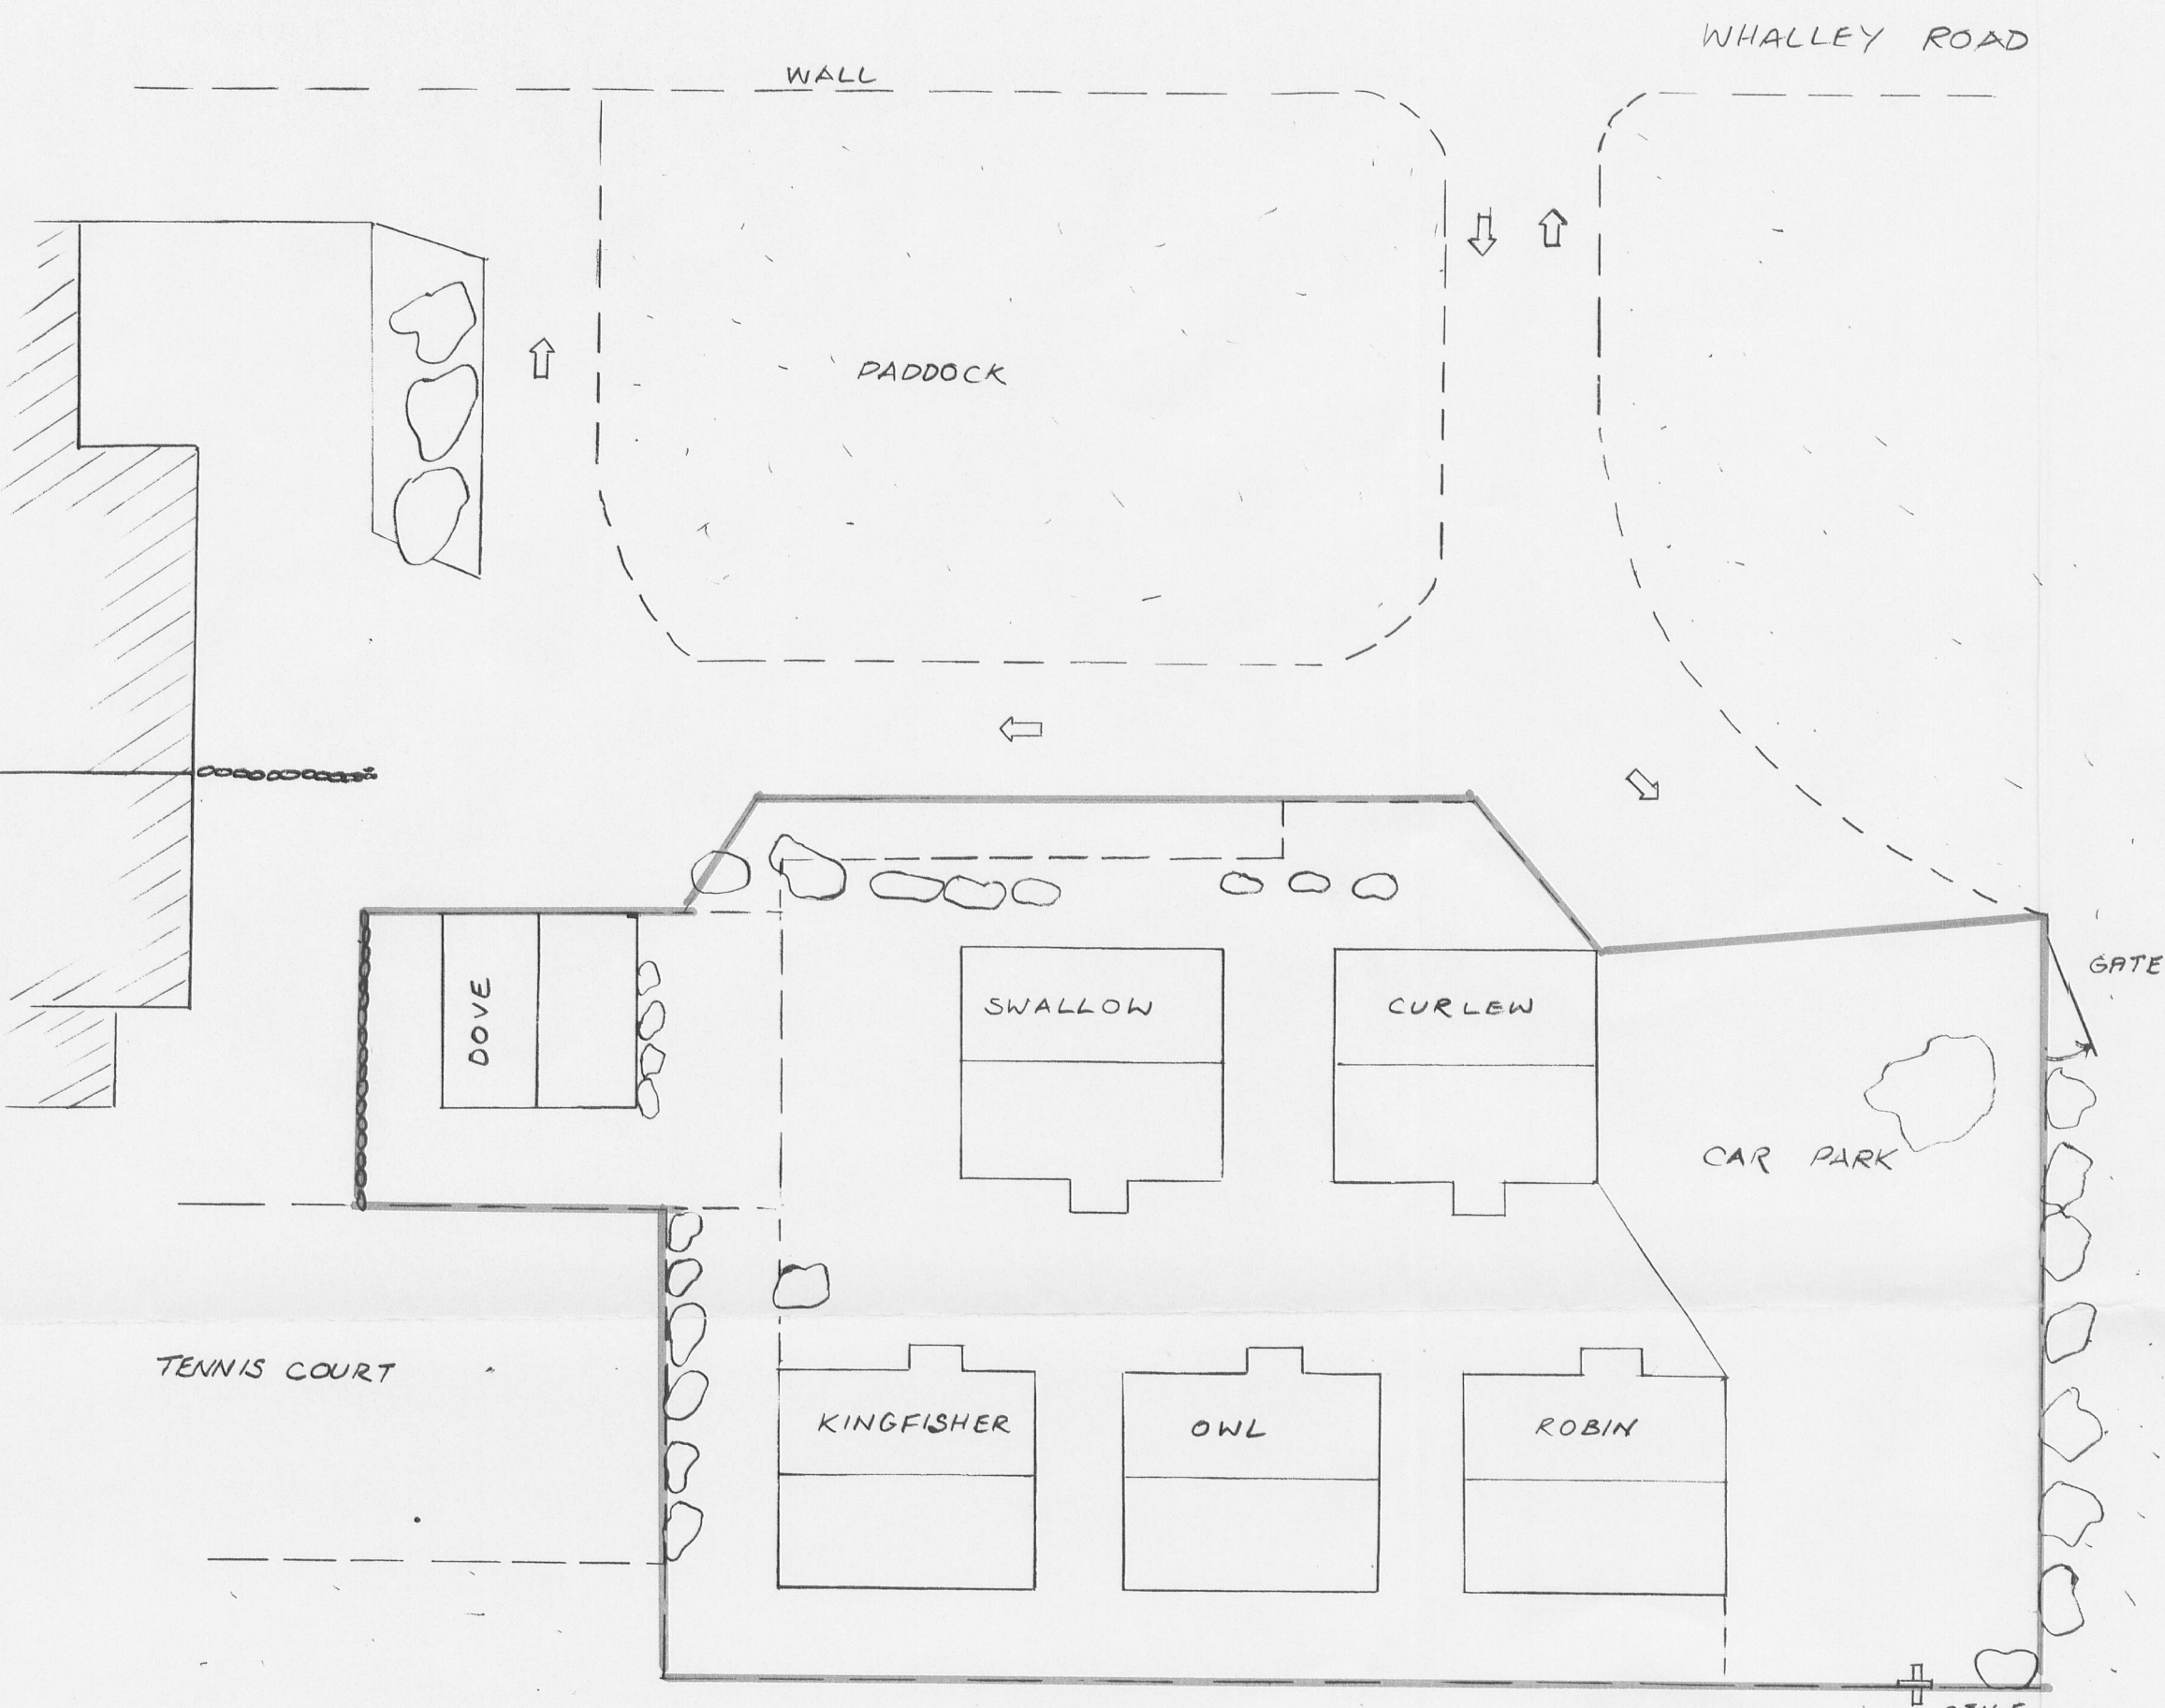

3 2 0 0 7 0 9 5 4 P

SCALE 1:250

GREENBANK COTTAGES - WHALLEY ROAD - SABDEN

