


**NOTES**  
Copyright remains with the Architect  
Do not scale this drawing  
Verify all dimensions on site  
Size and suitability of specified foundations and ground bearing pressure to be verified on site by the Building Inspector  
This drawing is issued for pre-contract information only and further details may be required on site  
This drawing has been produced for statutory applications only  
Any discrepancies to be reported immediately to the Architect  
If in doubt ask

320071017P

NORTH

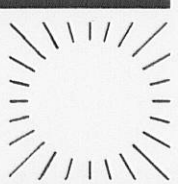

**REVISIONS**

A: JULY 07: DETAILS ADDED  
B: OCT 07: LA AGES

**JOB**

Village Store  
1-3 Windy Street

**CLIENT**

Mr & Mrs Procter

**DRAWING**

Proposed

**DRAWING STATUS**




SCALE 1:100

DATE Jan 07

DRAWING NUMBER 563/2 B

Martin Perry Associates

Architects & Landscape Architects  
28 Union Street Southport Merseyside PR9 0QE  
Tel & Fax 01704 533595

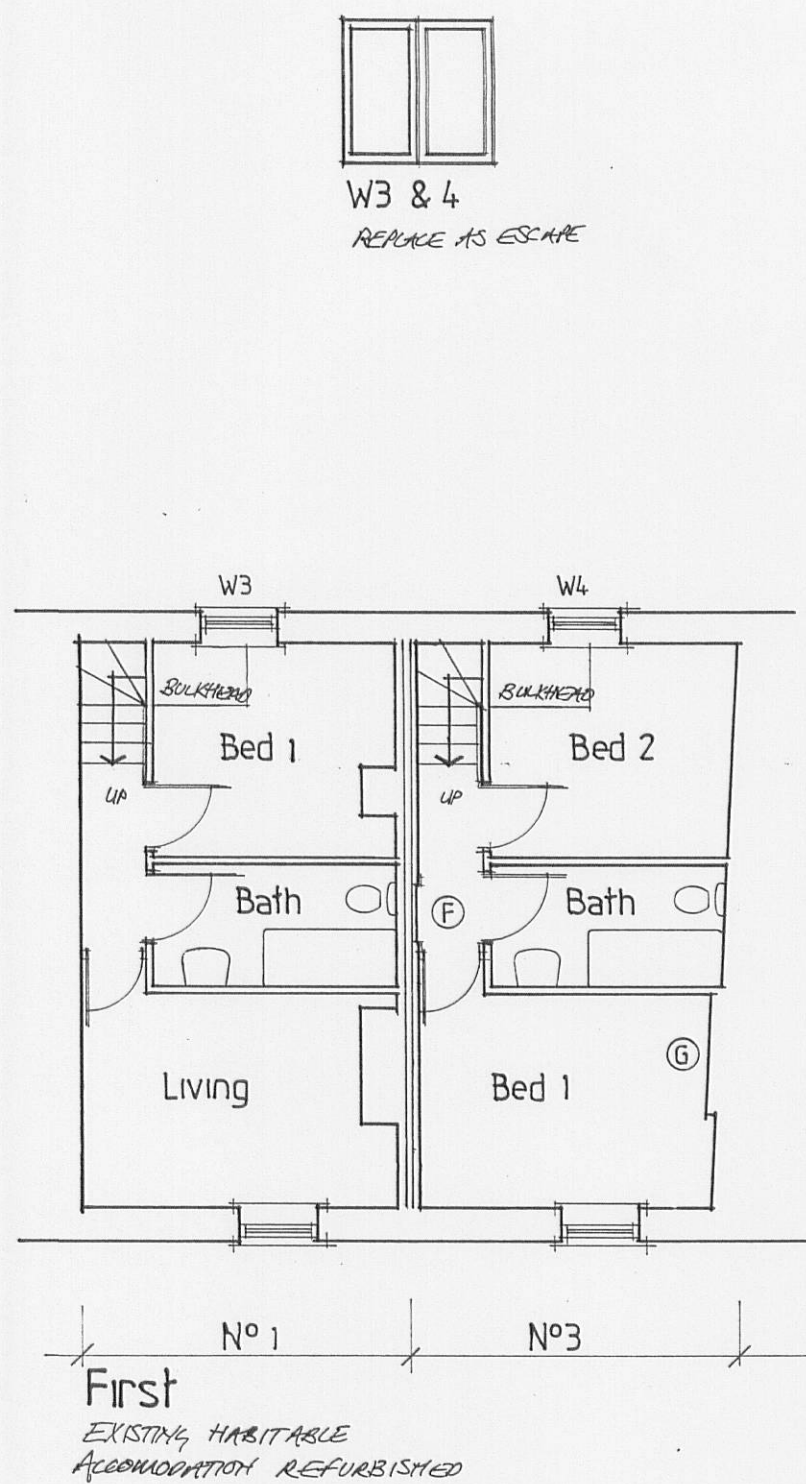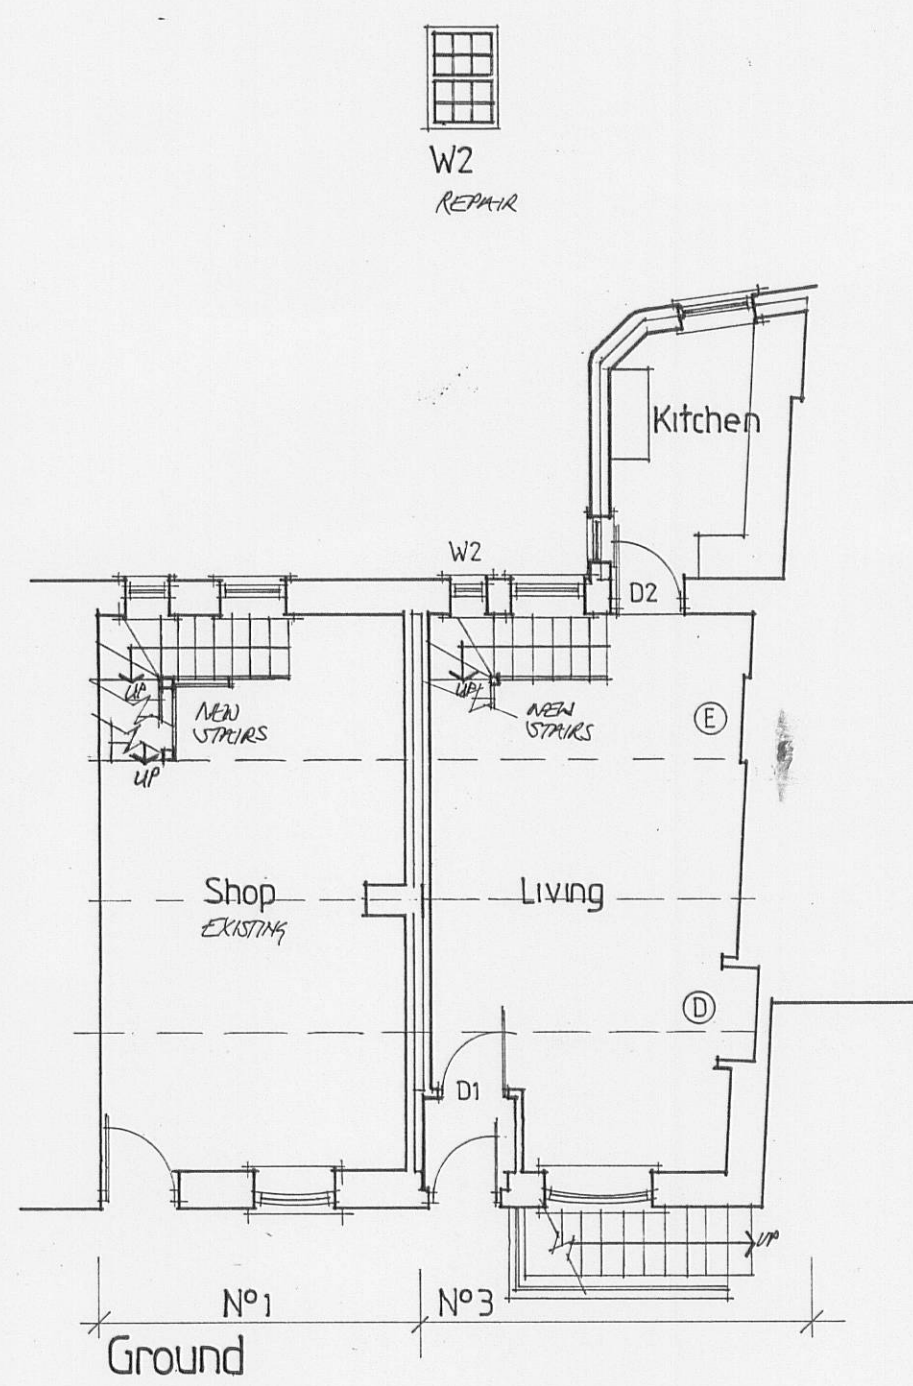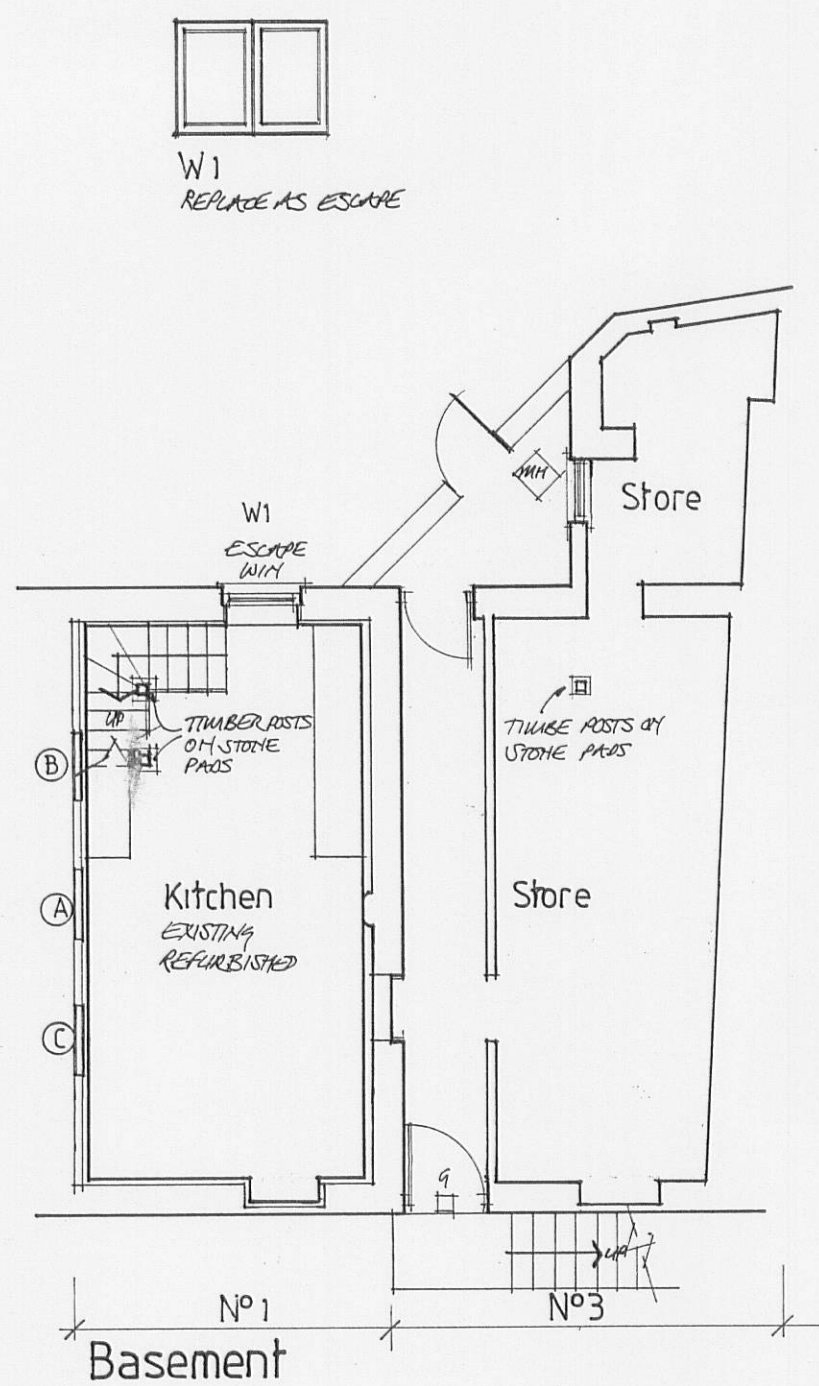

NB: No alterations to elevations  
See drg 563/1 for elevations