


320080335




FRONT

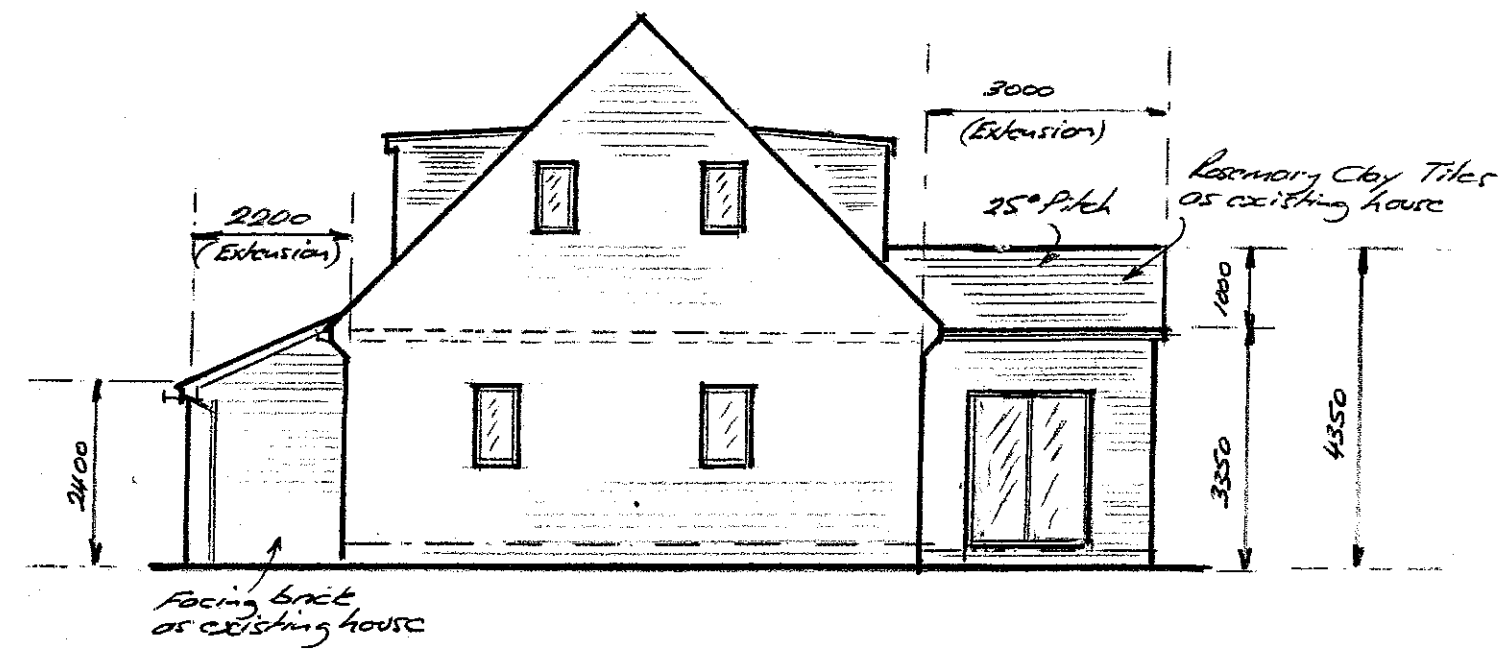


SIDE

AMENDED PLANS RECEIVED
DATE 27th MAY 2008

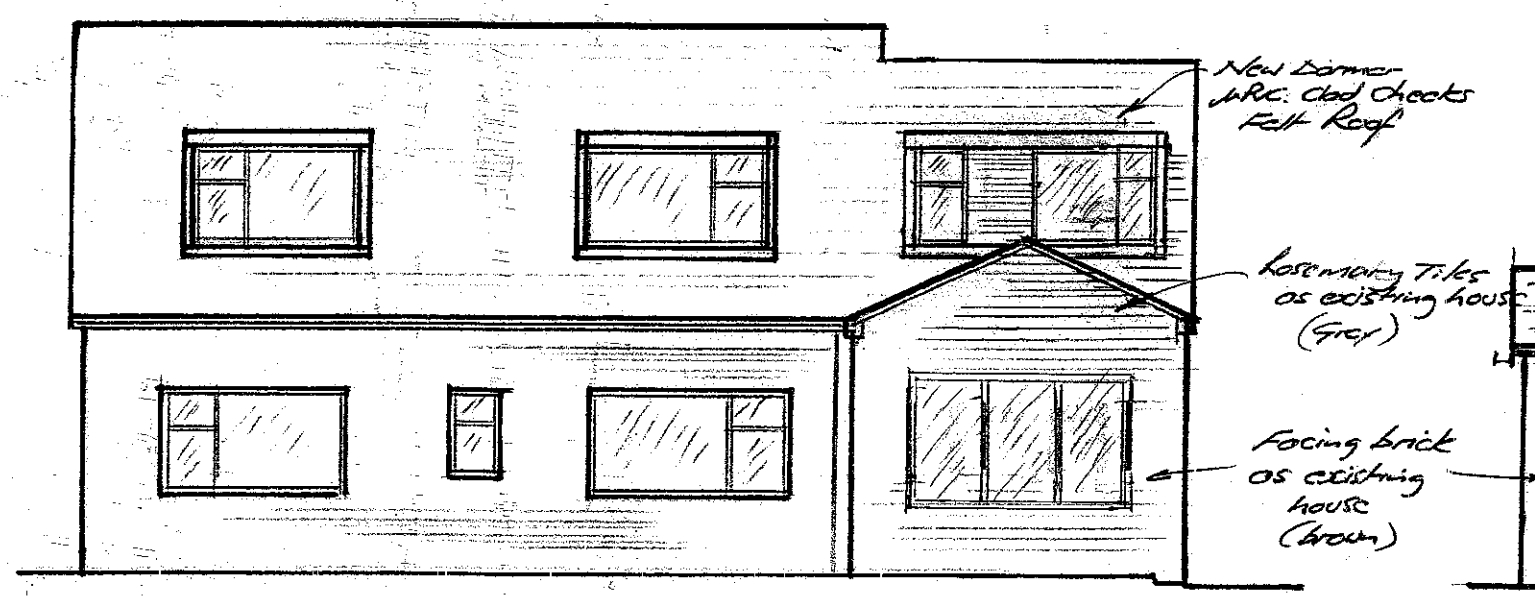

REAR

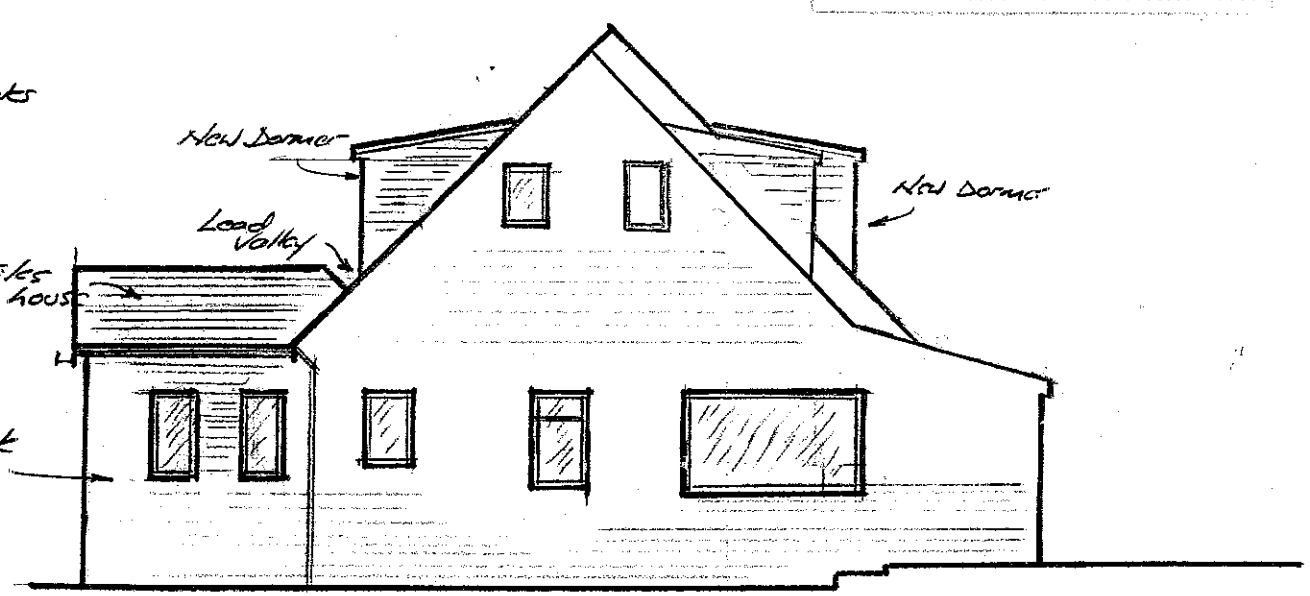

SIDE

PROPOSED ELEVATIONS

scale 1:100

* Rev 'A' March 08
* Rev 'B' April 08

J S Design Associates Building, Structural, Safety Consultants 114 Pimlico Road, Clitheroe, BB7 4PT Tel: 01200 426501, Fax: 01200 443755	
TITLE PROPOSED ALTERATIONS AT: 3 GILLS CROFT, CLITHEROE PROPOSED ELEVATIONS	
DRAWING No JSDA/NT/04	DATE MARCH 2008