


32 008 03 59

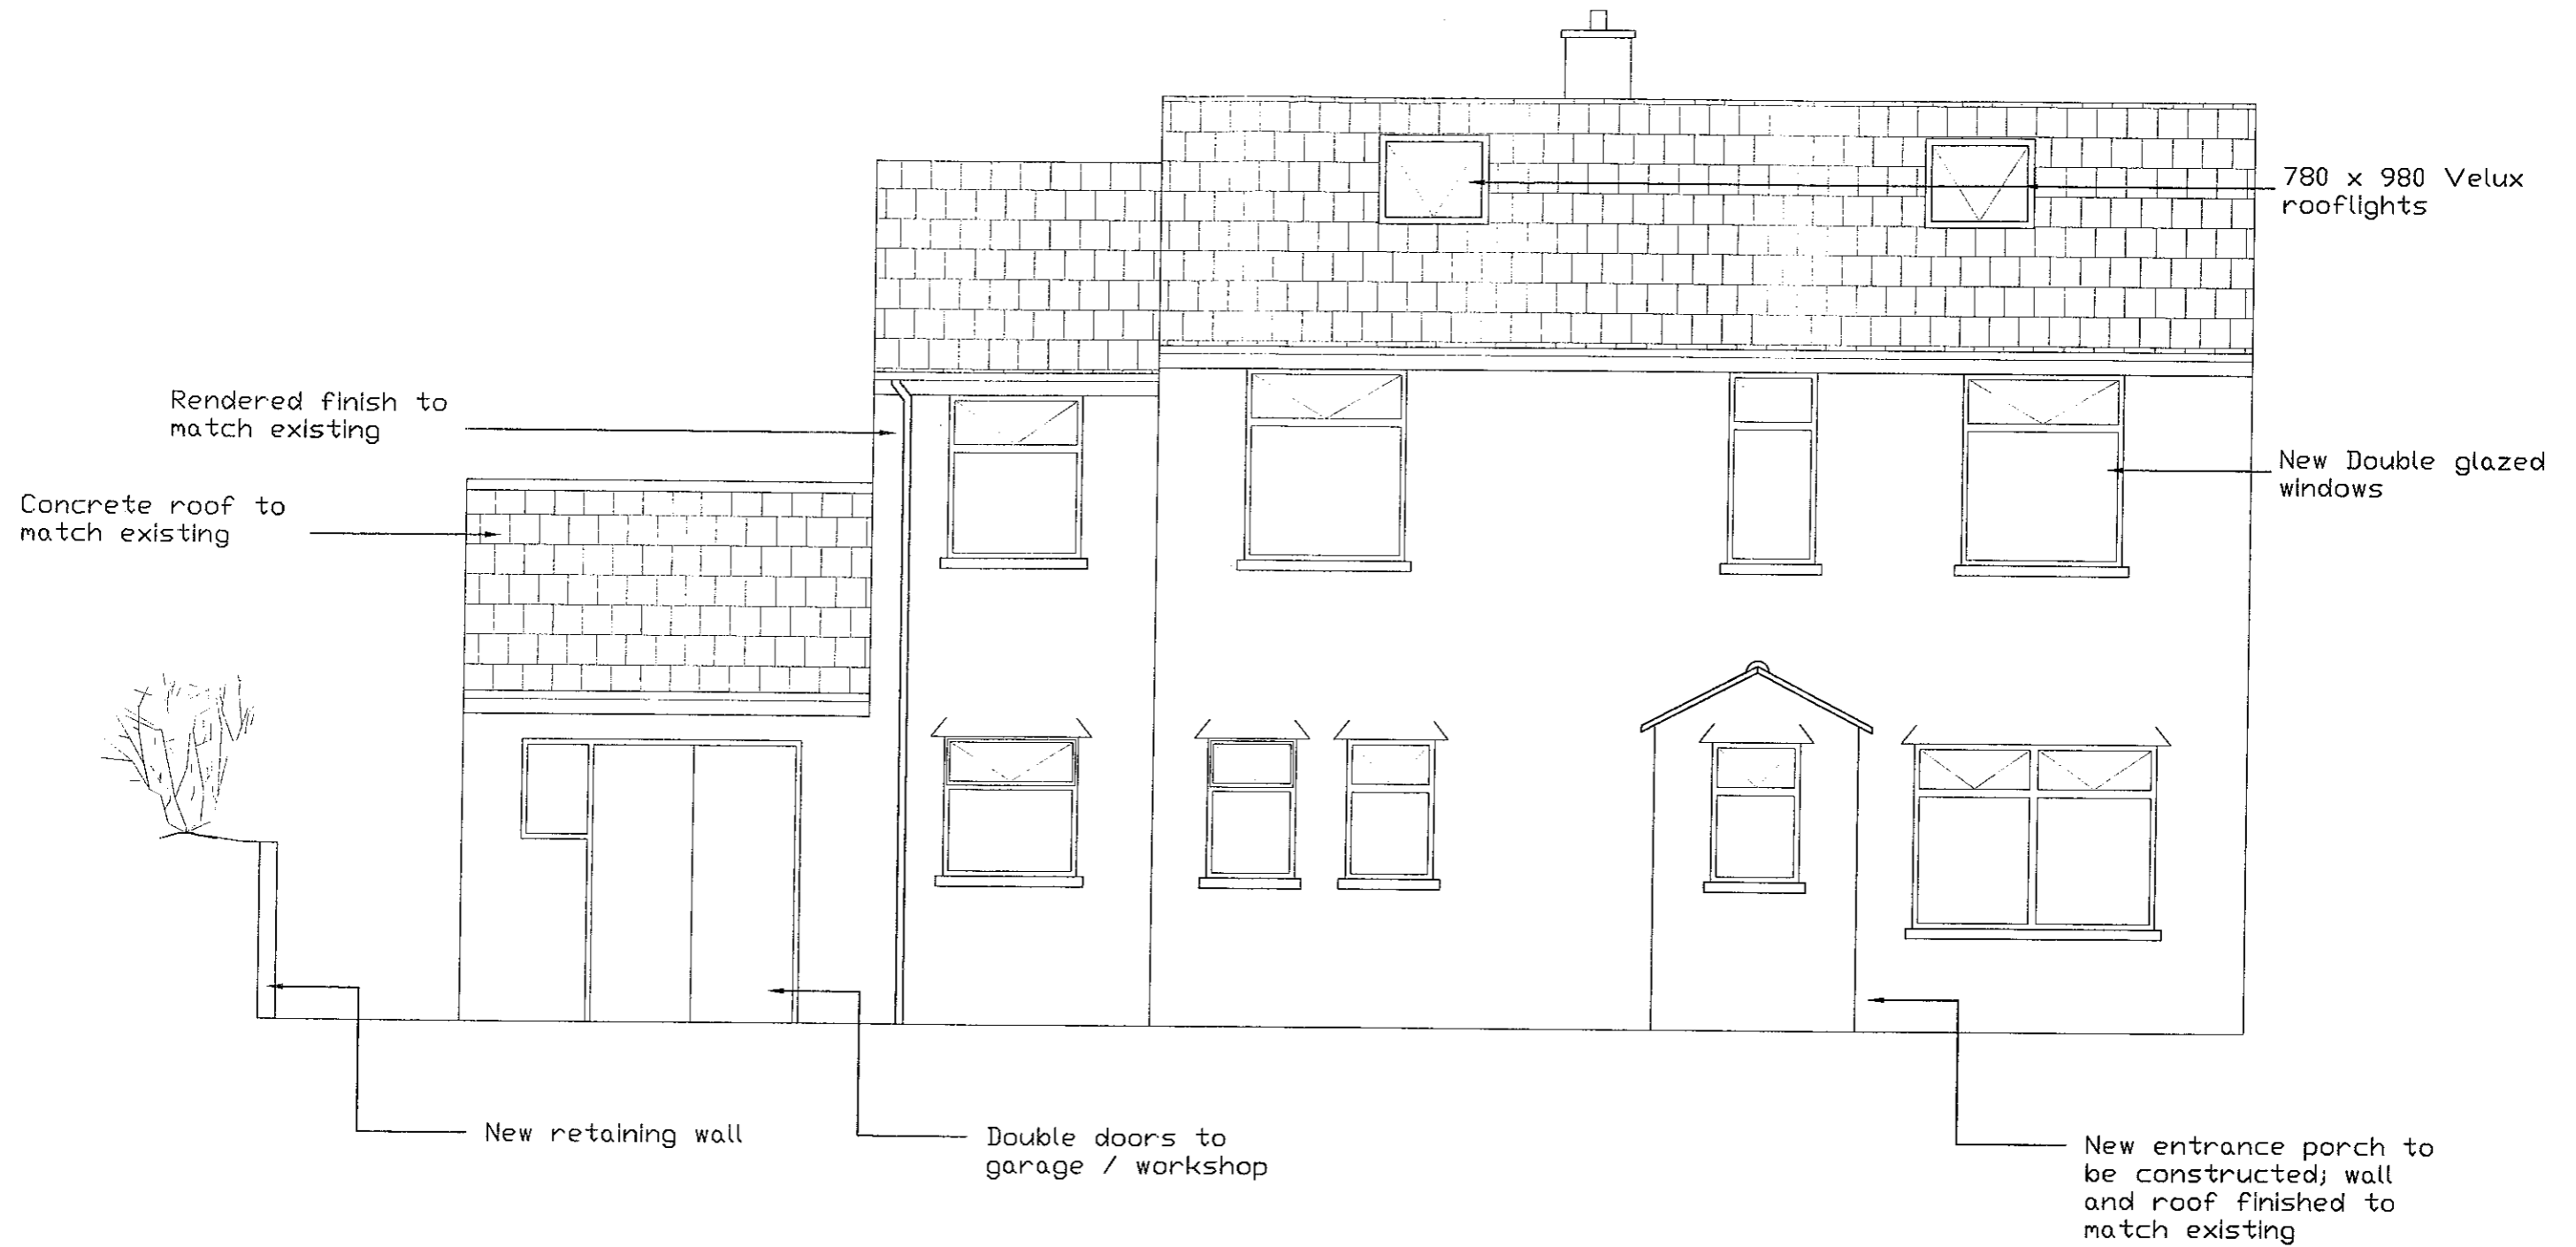

31 Ribble Lane
Chatburn
Clitheroe


Front Elevation - Proposed

AMENDED PLANS RECEIVED

DATE ...9th July 2008...

1:50

320080359.

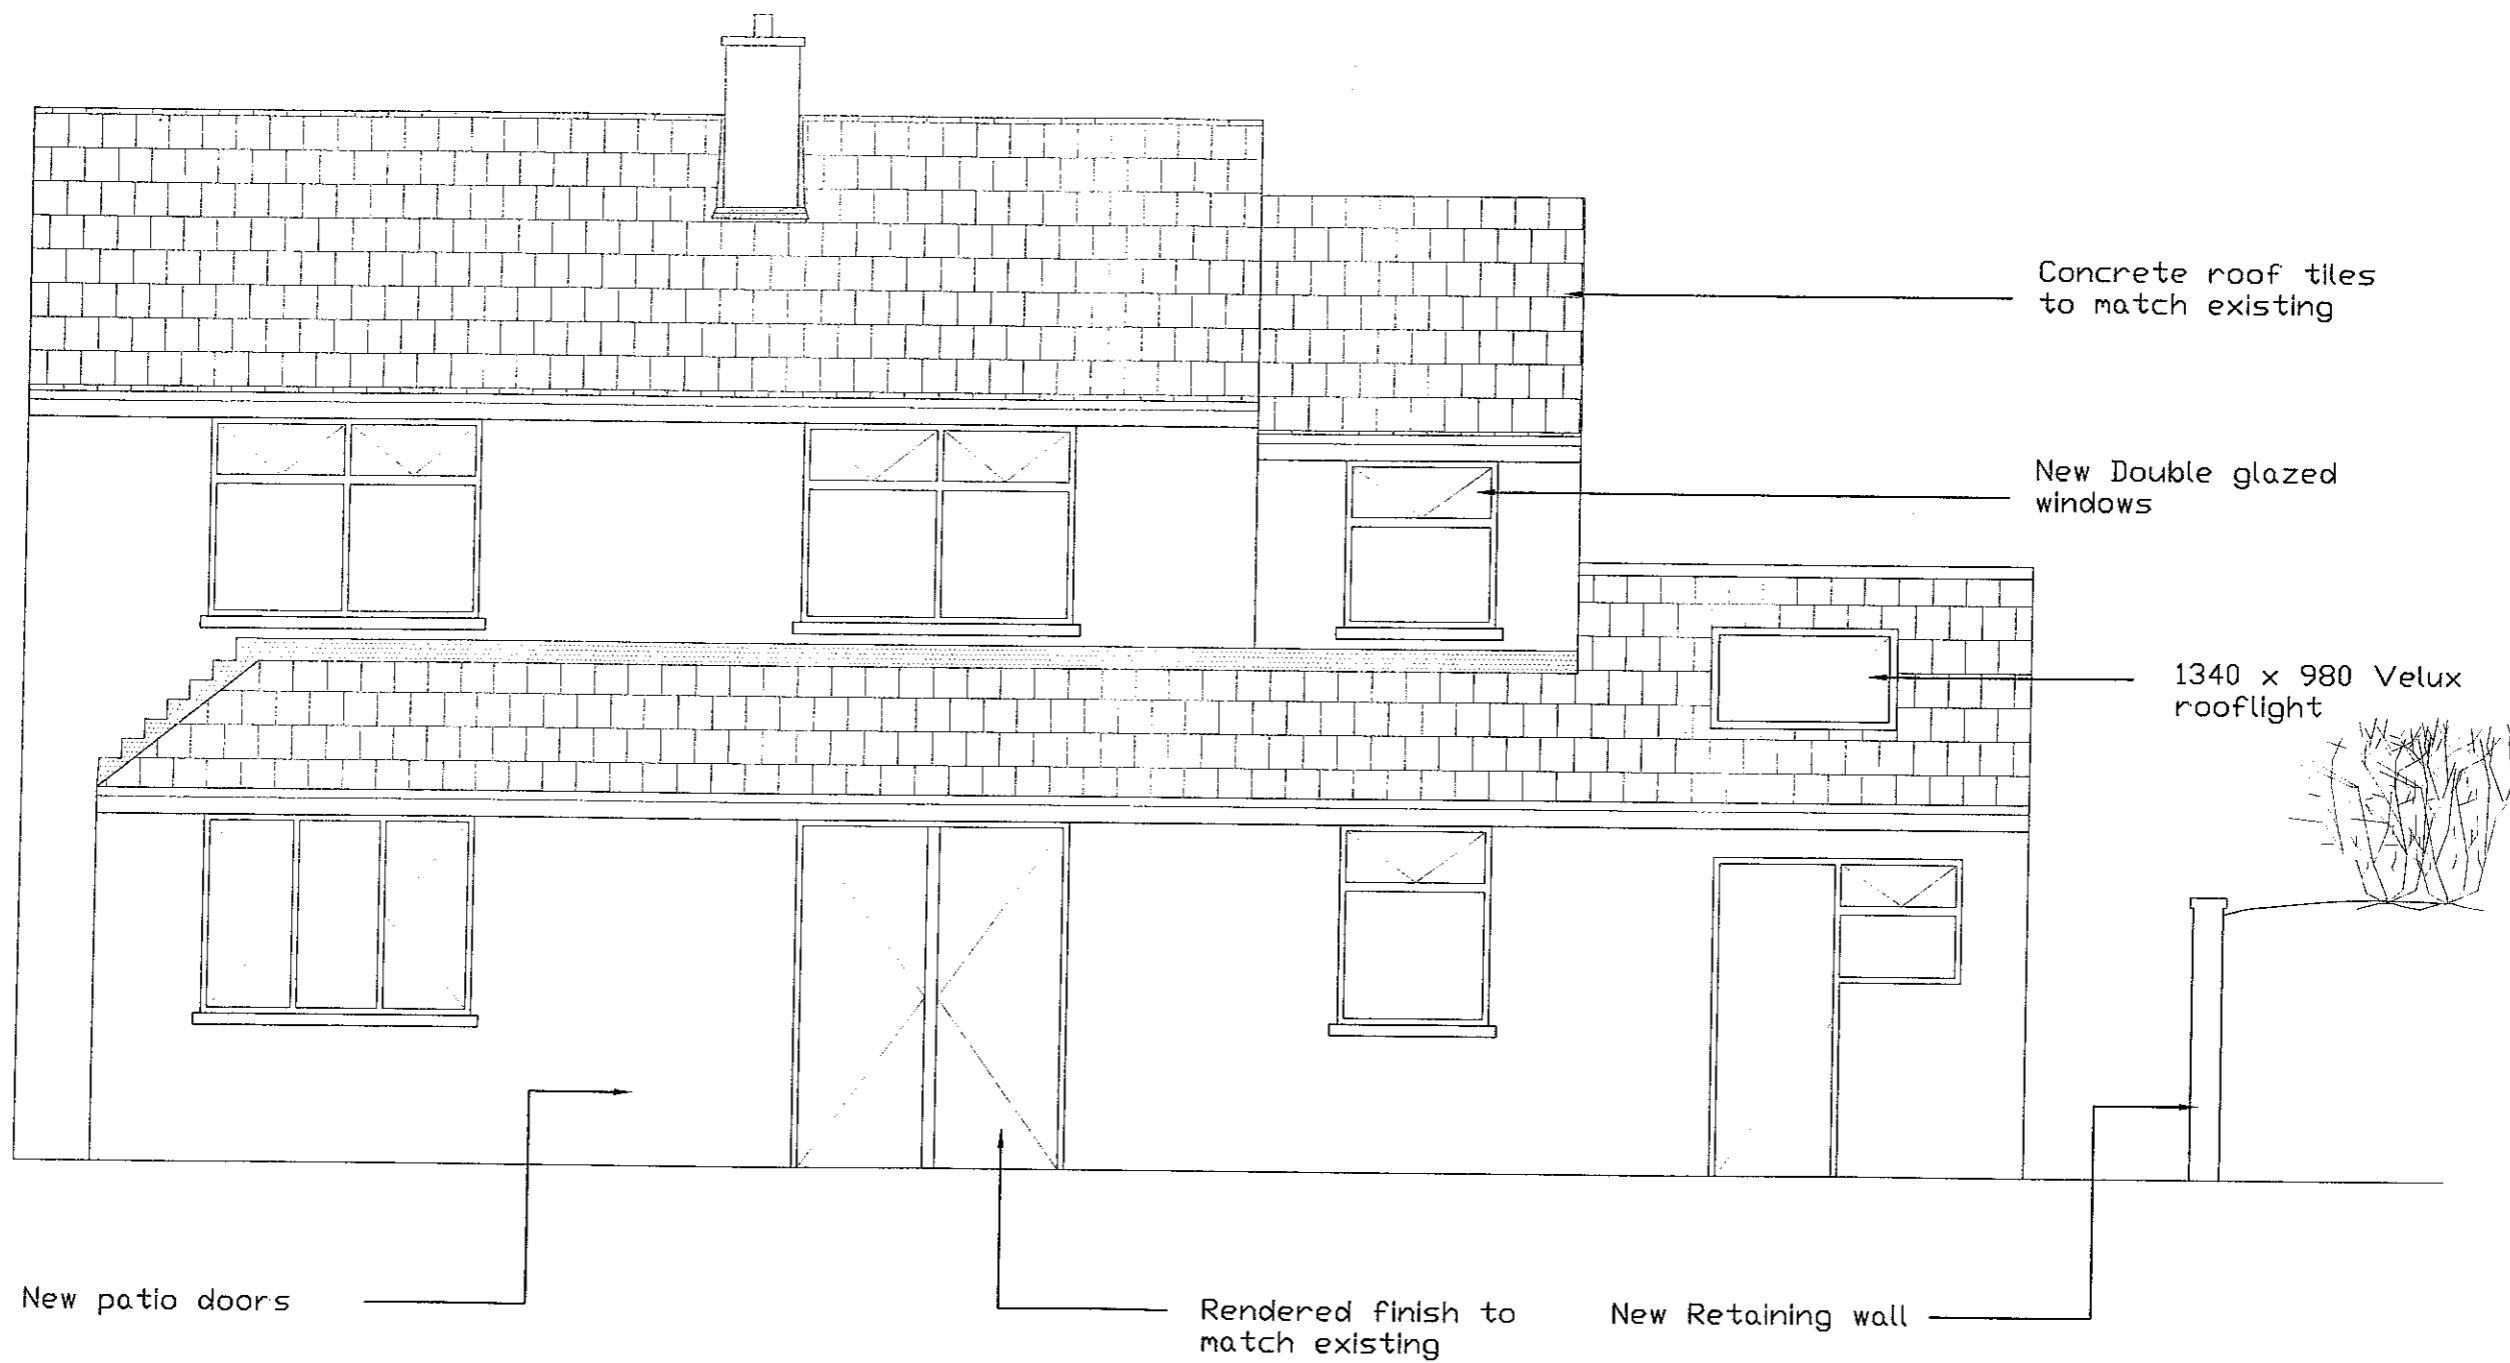


AMENDED PLANS RECEIVED
DATE 9th July 2008

31 Ribble Lane
Chatburn
Clitheroe

Rear Elevation - Proposed

1:50

320080359^o

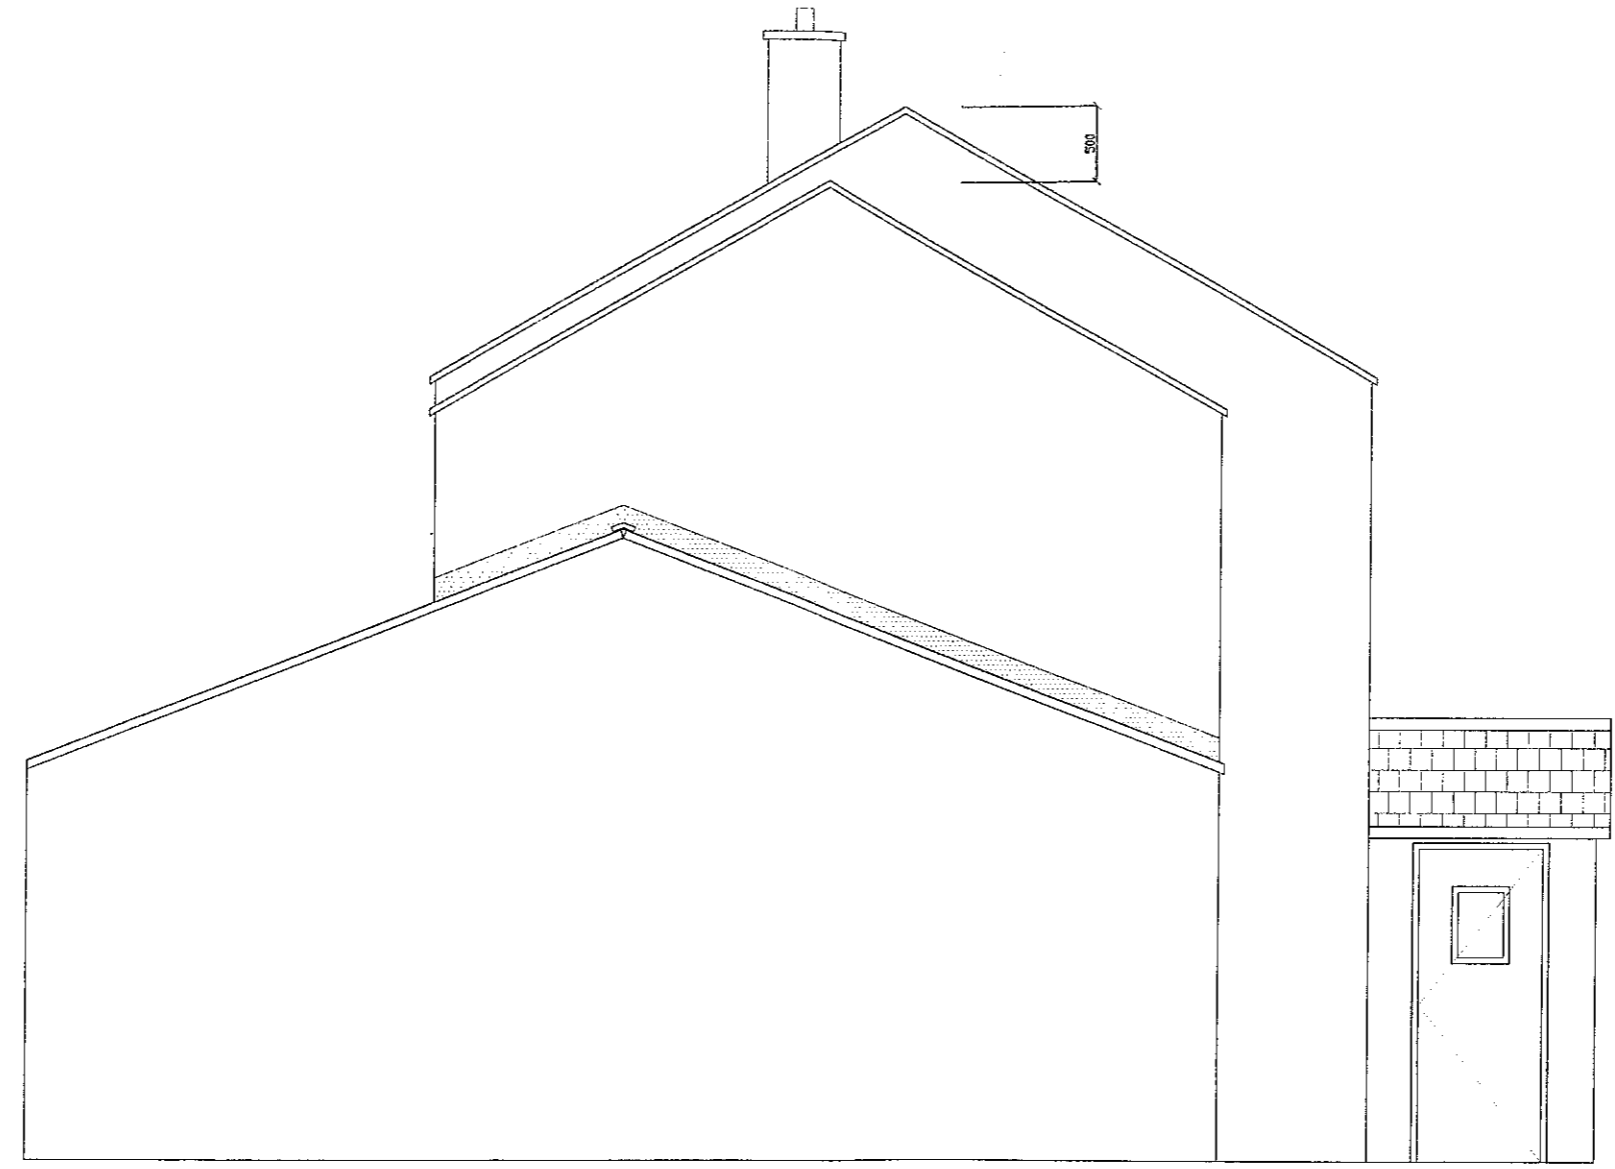


AMENDED PLANS RECEIVED
DATE ..9th July 2008.....

31 Ribble Lane
Chatburn
Clitheroe

Gable Elevation - Proposed

1:50

320080359

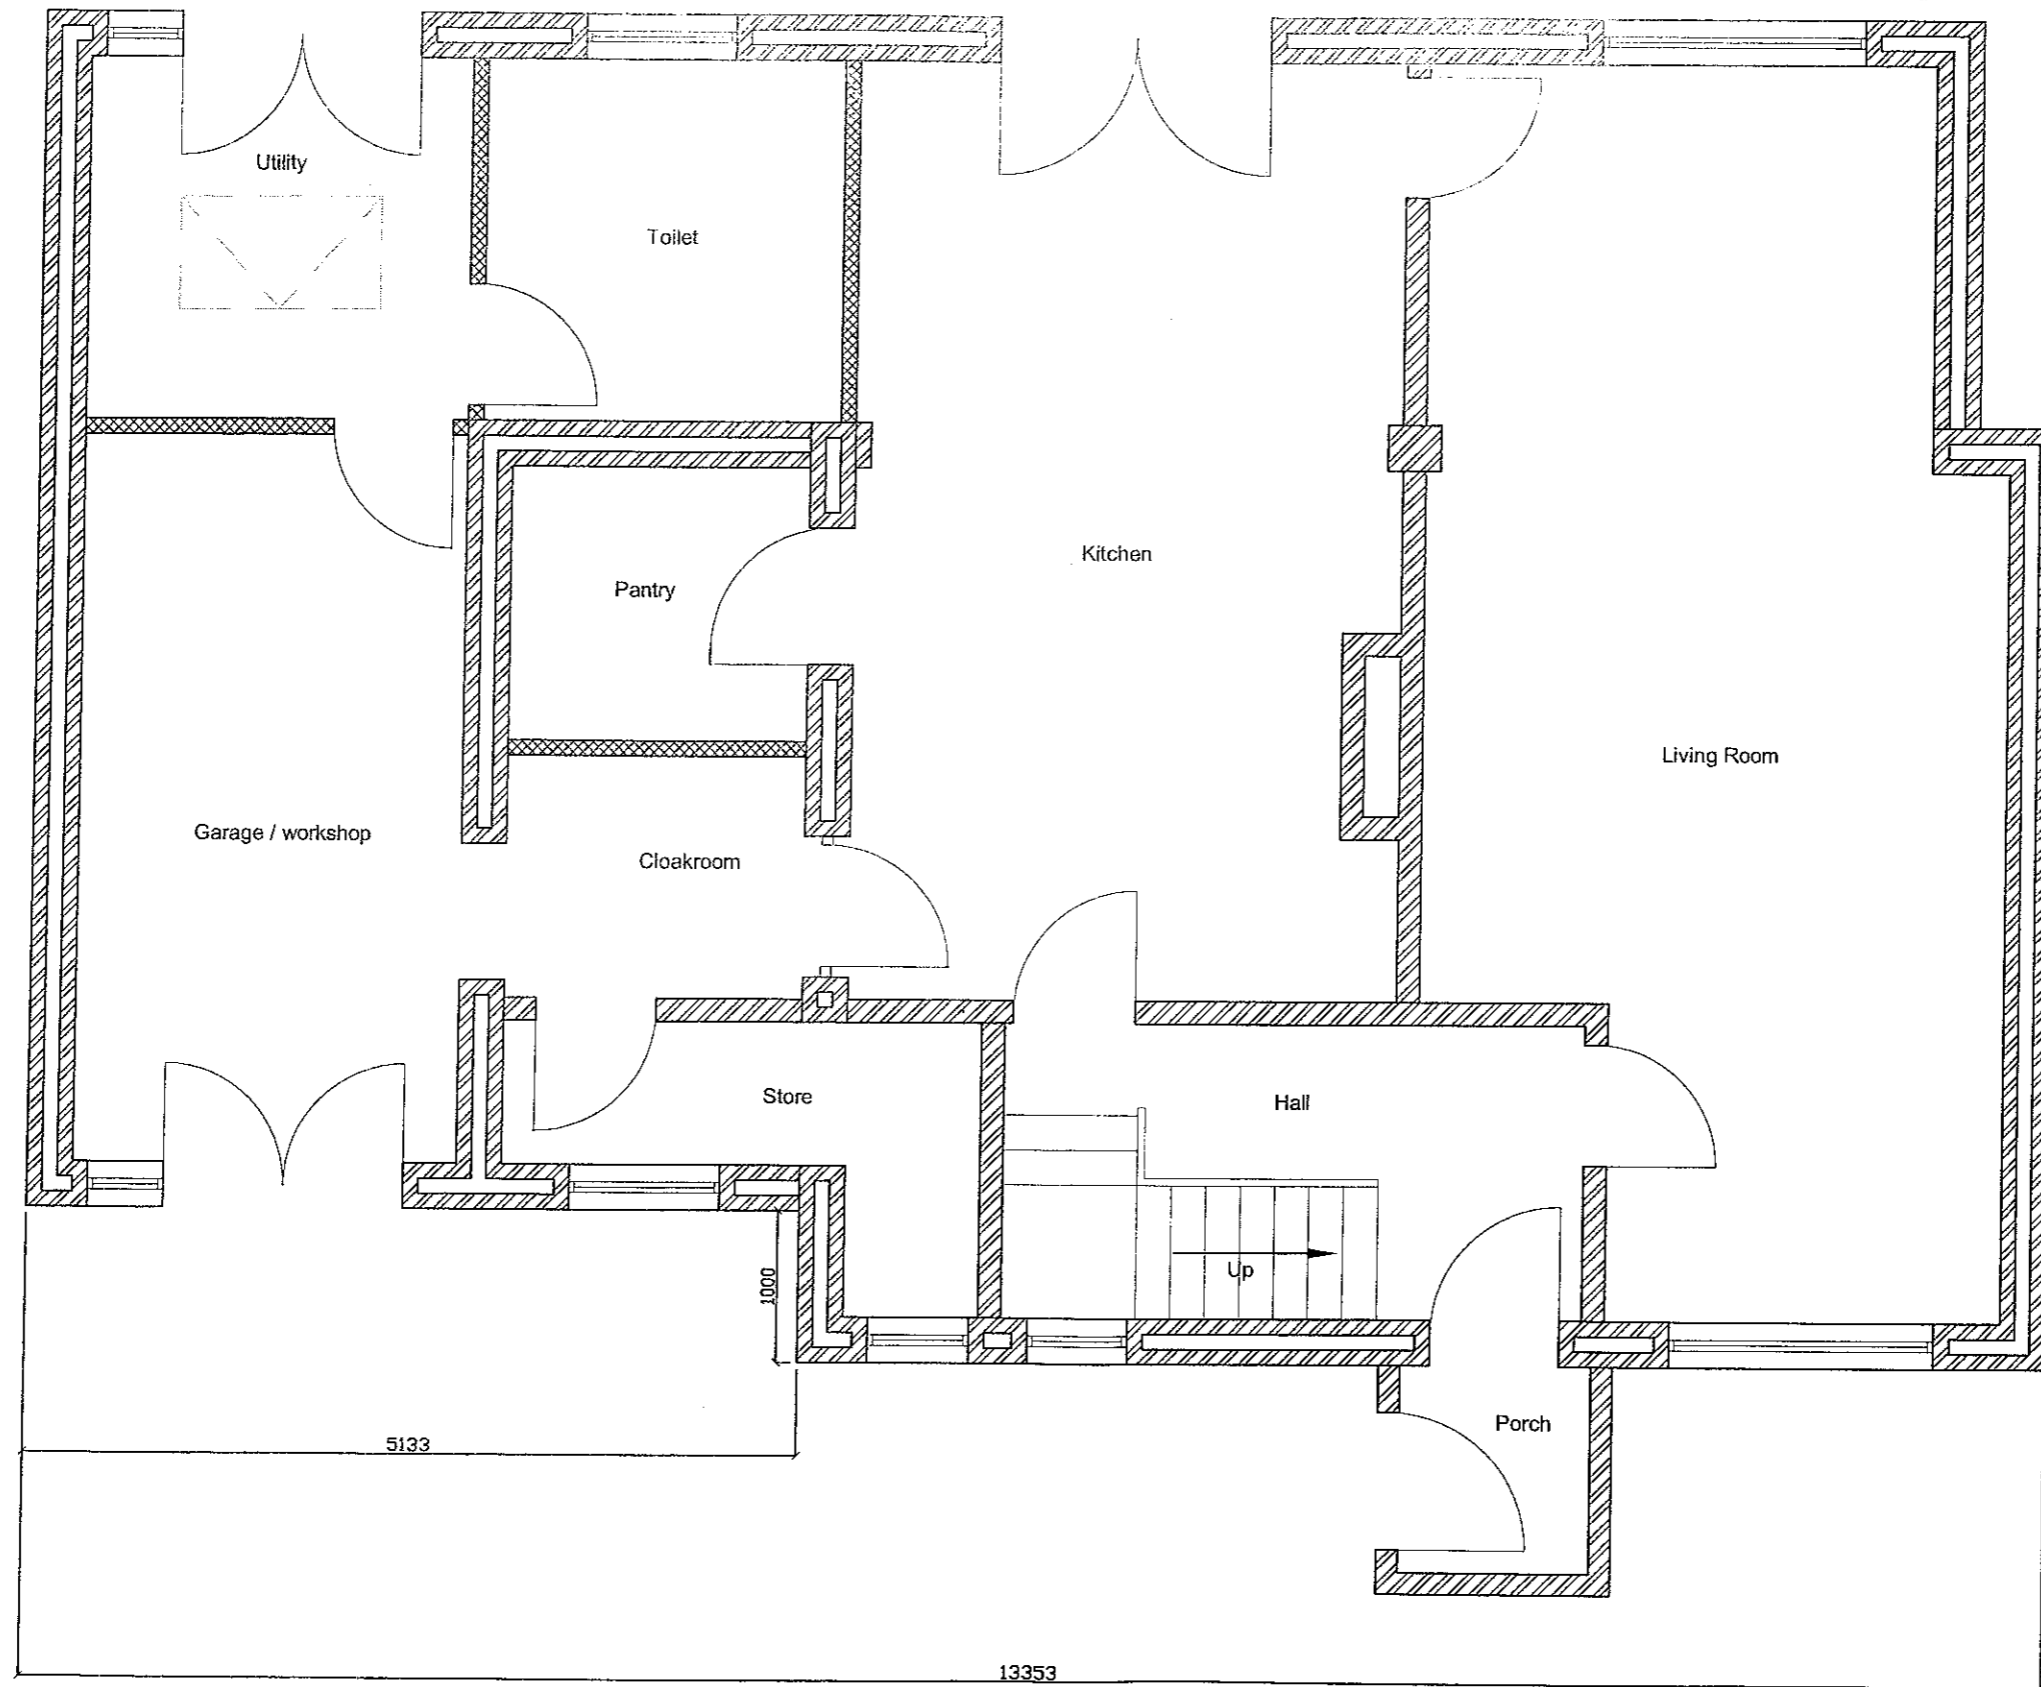

AMENDED PLANS RECEIVED
DATE 9th July 2008


31 Ribble Lane
Chatburn
Clitheroe

Ground Floor Plan - Proposed

1:50

320080359

1340 x 980 Velux
rooflight

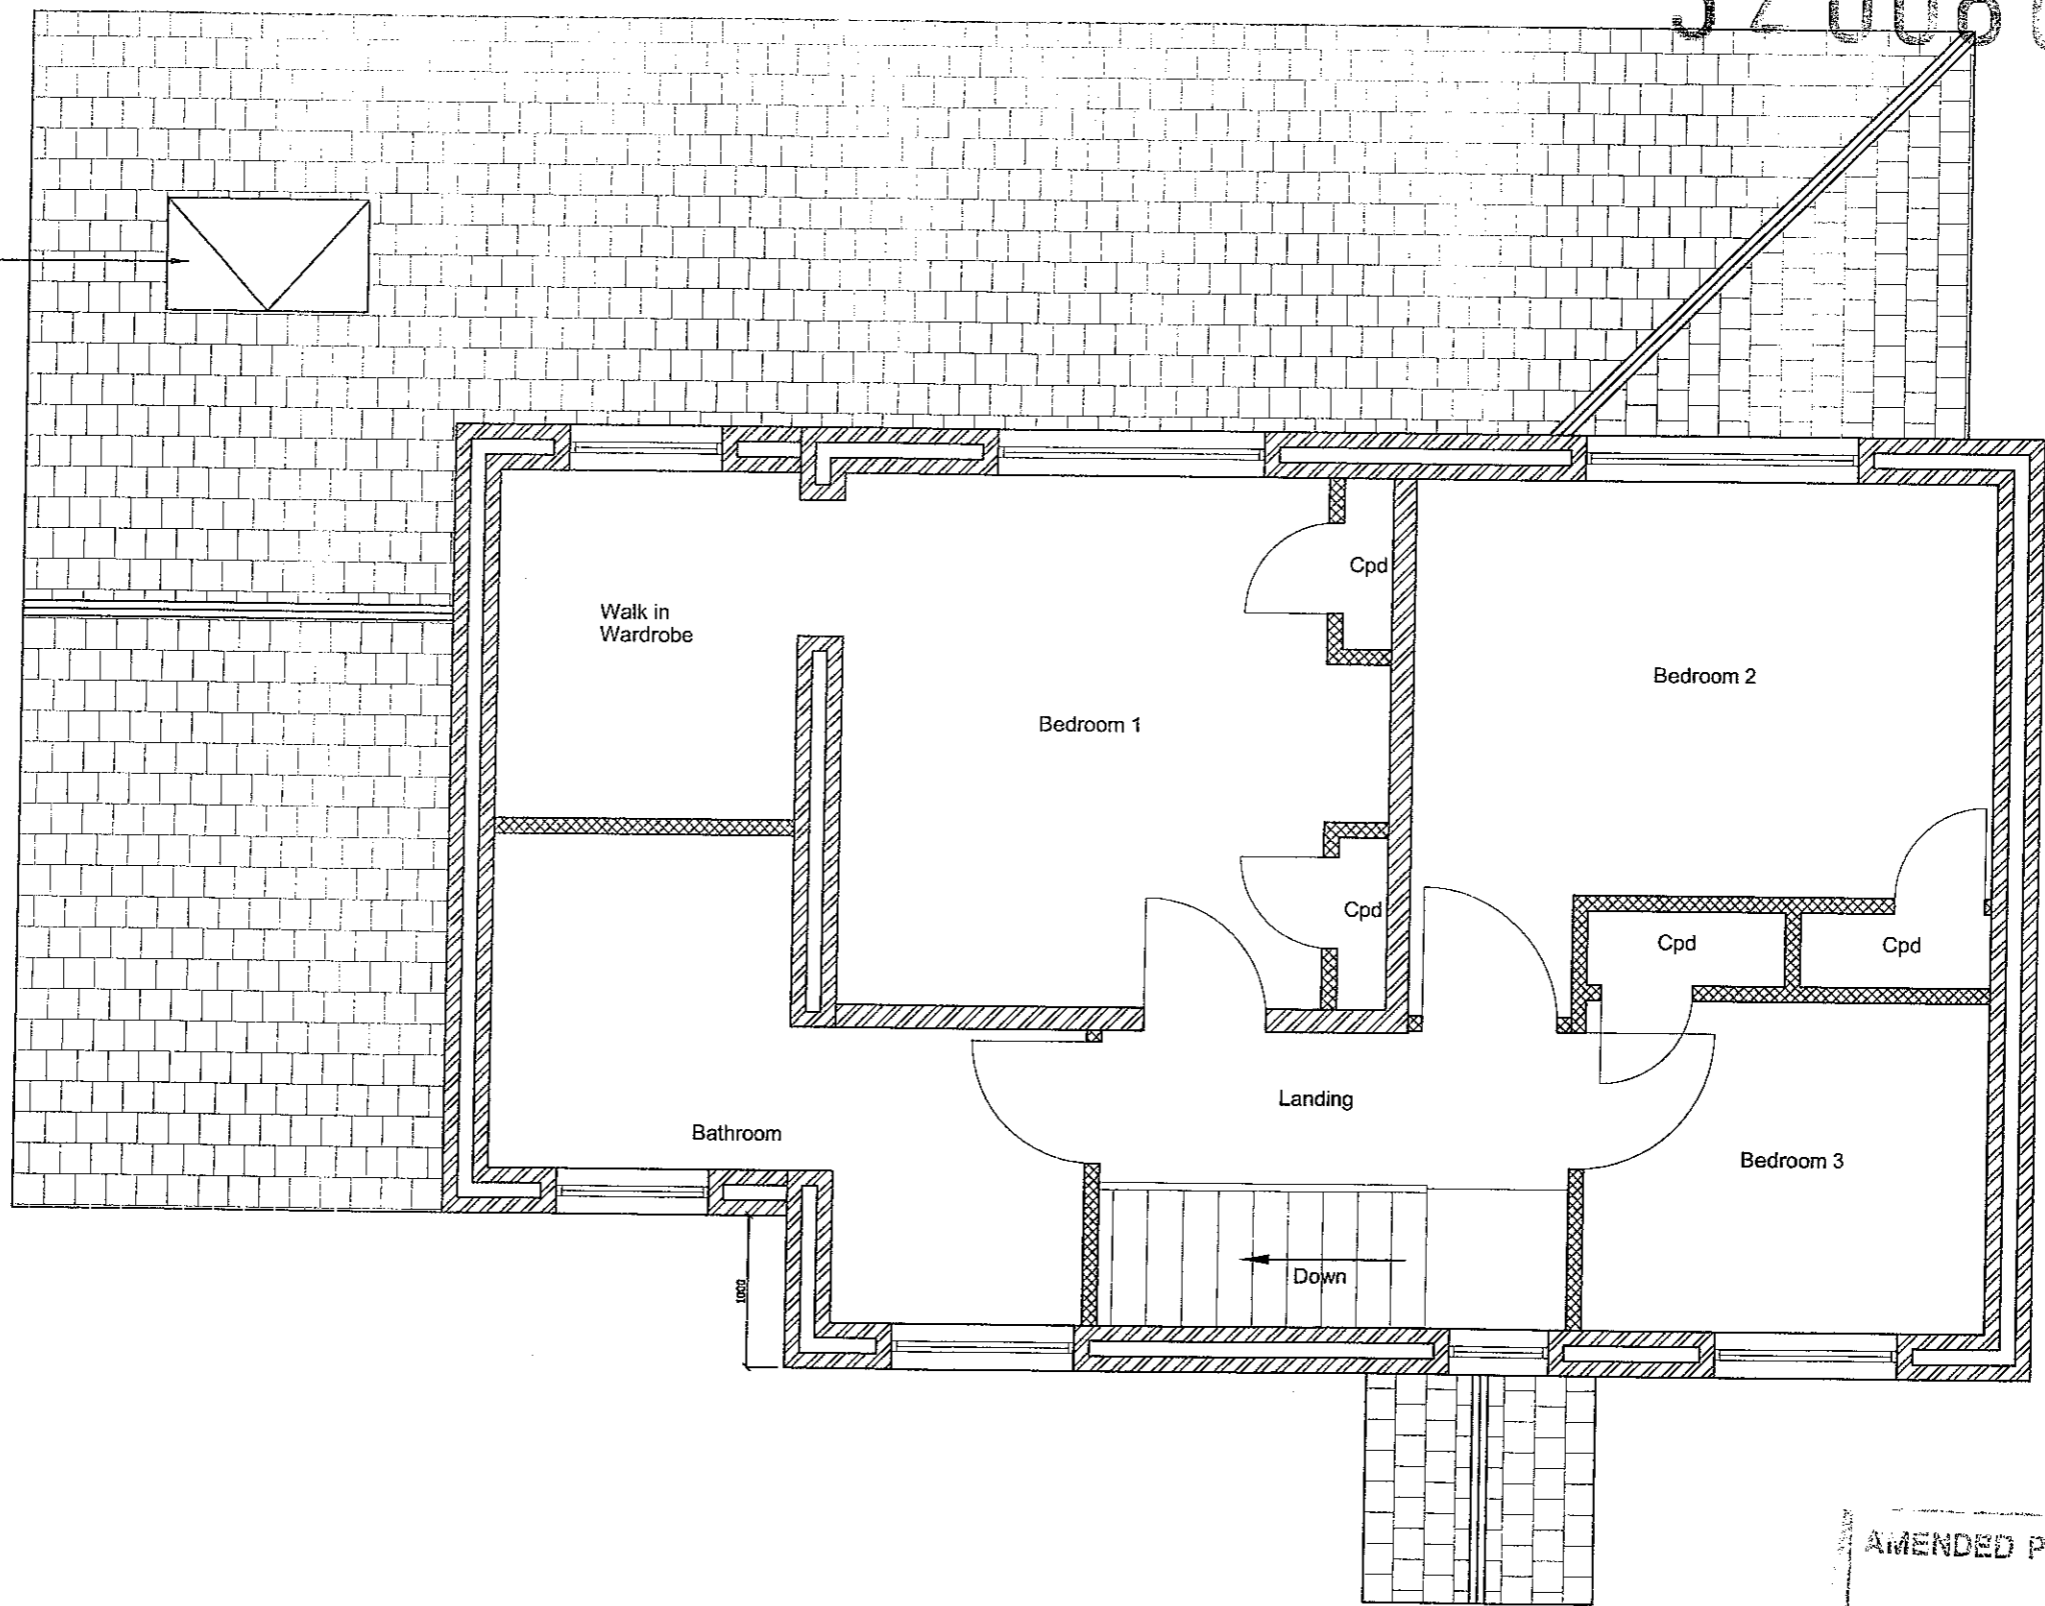

AMENDED PLANS RECEIVED
DATE ..9th July 2008.....

31 Ribble Lane
Chatburn
Clitheroe


First Floor Plan - Proposed

1:50

3200803

1:100

stone faced,
blockwork
retaining wall
with 440 x 420
blockwork piers
at highest points

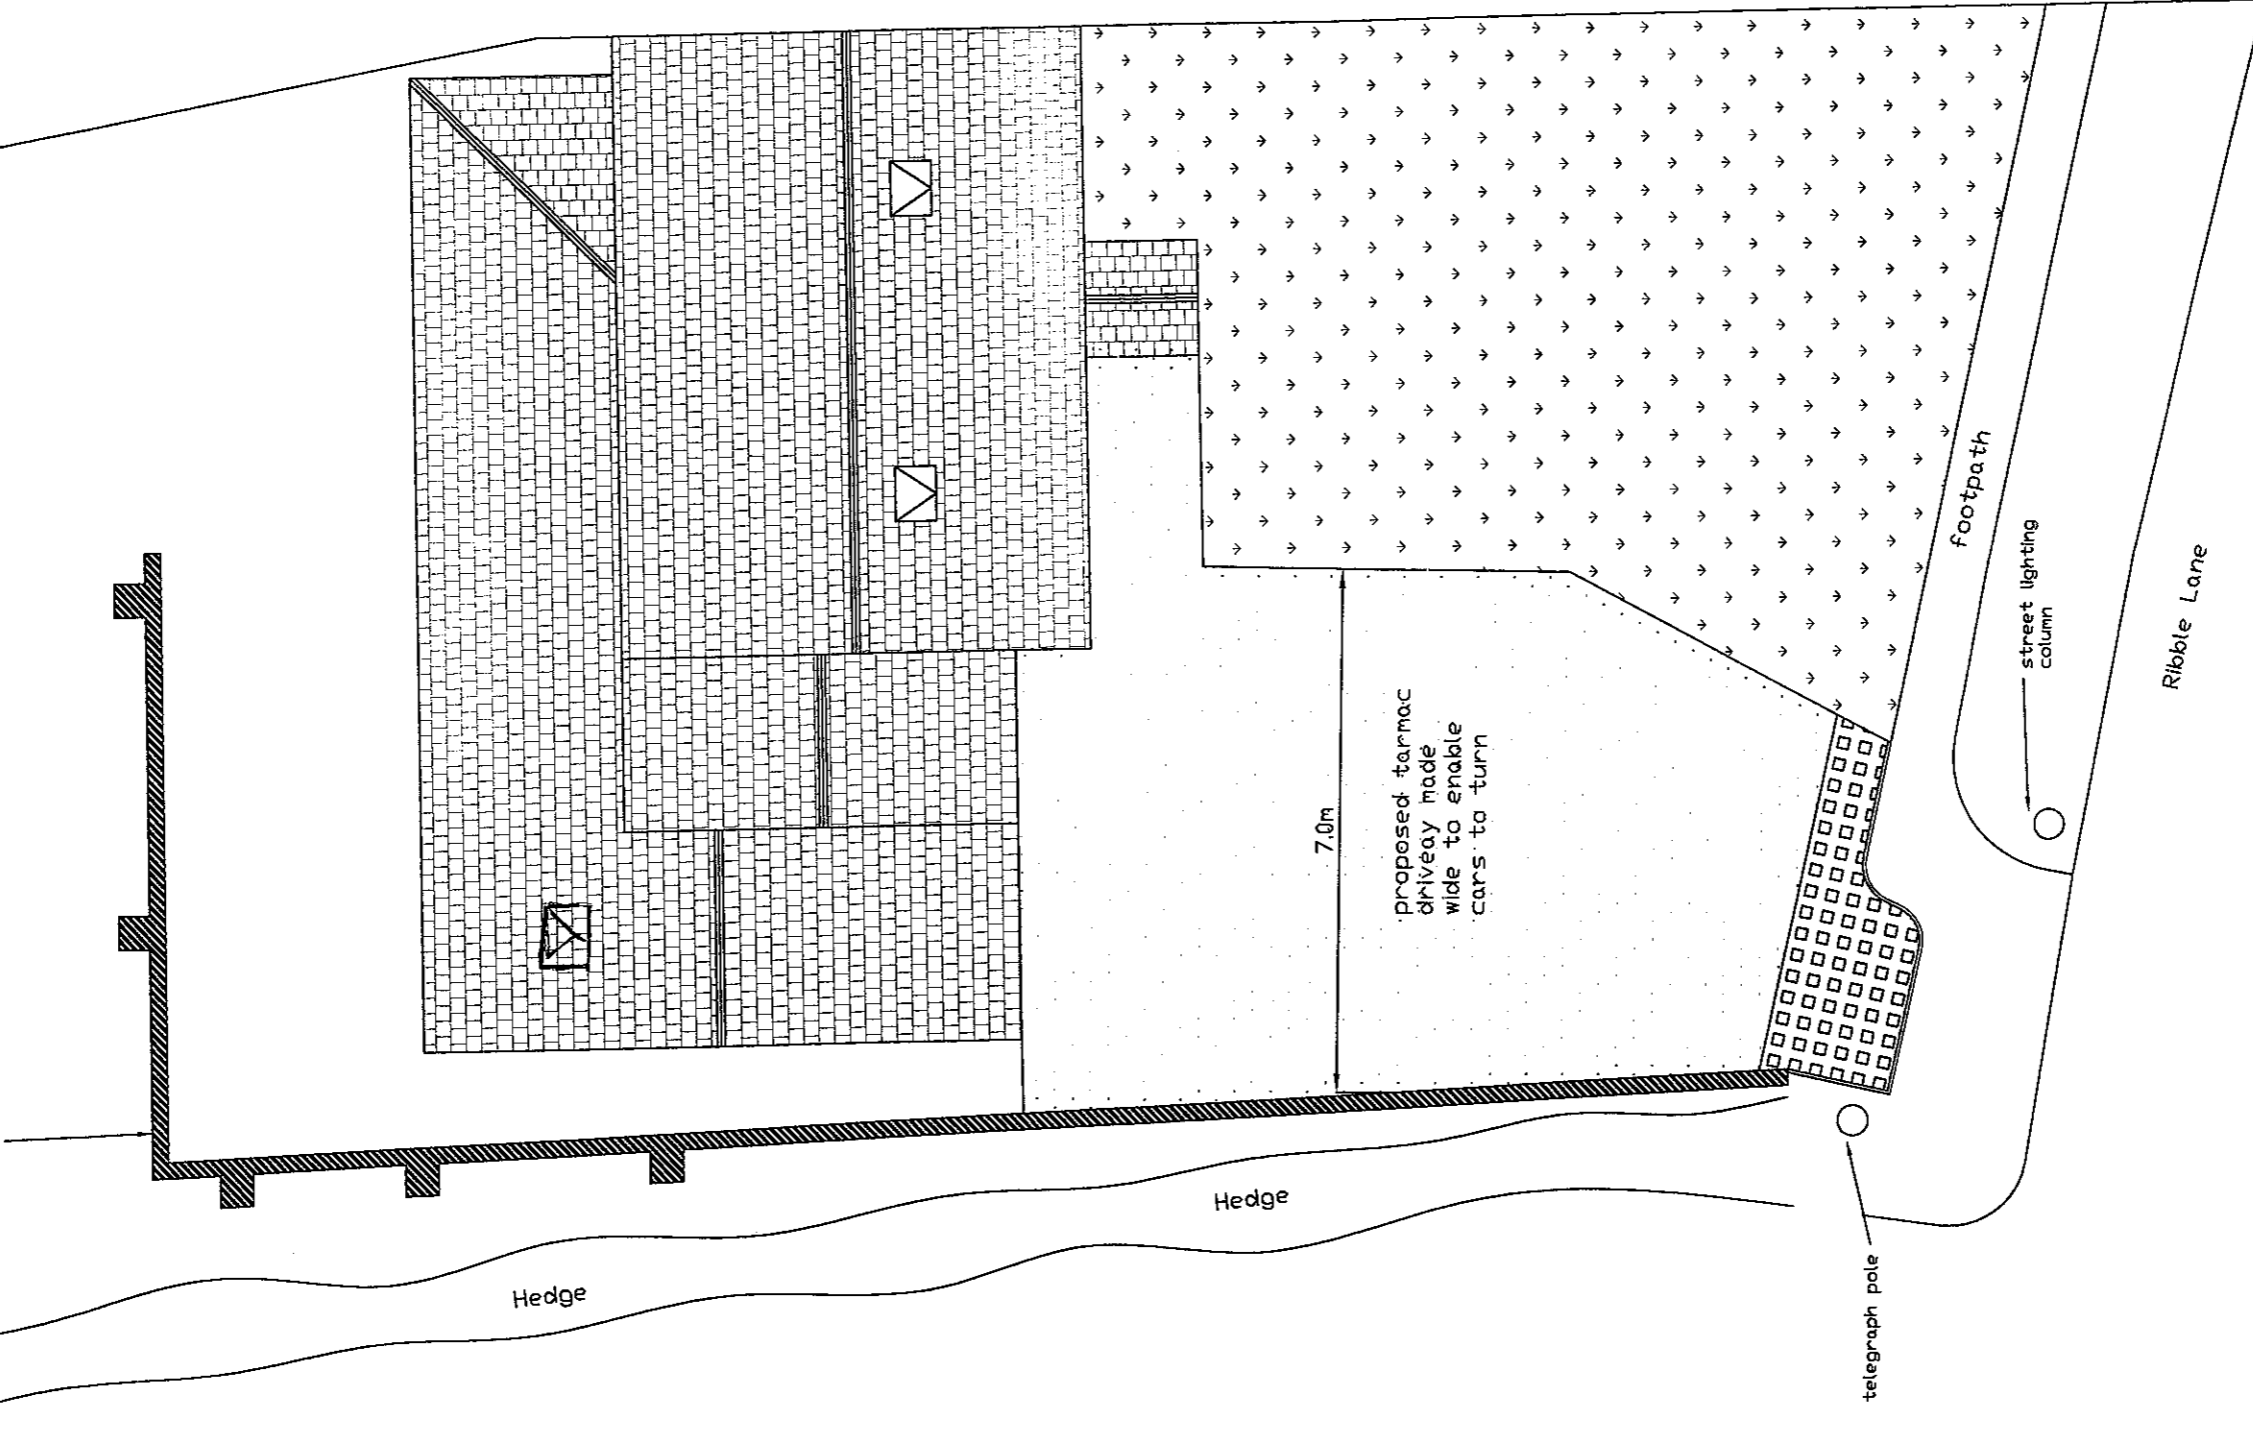

7.0m
proposed tarmac
driveway made
wide to enable
cars to turn

Hedge

Hedge

AMENDED PLANS RECEIVED

DATE 9th July 2008.....

Proposed Site Layout Plan

31 Ribble Lane
Chatburn
Clitheroe