




NORTH FACING ELEVATION

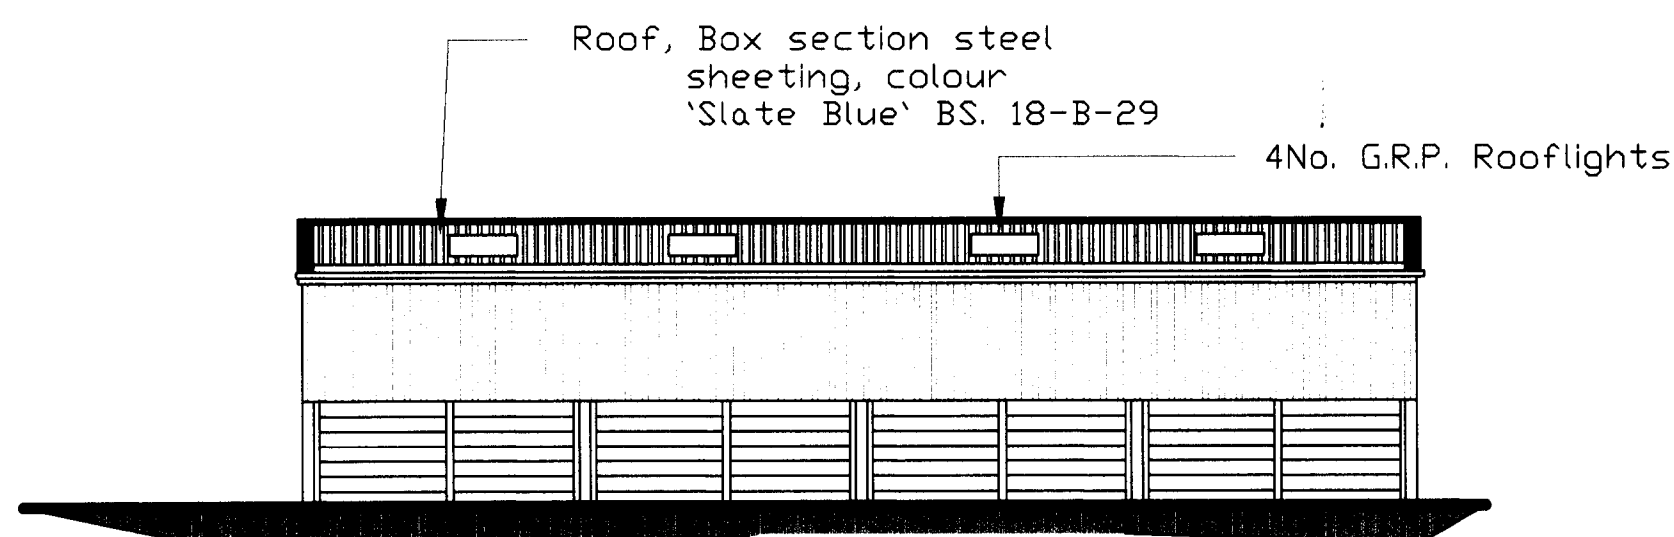


SOUTH FACING ELEVATION

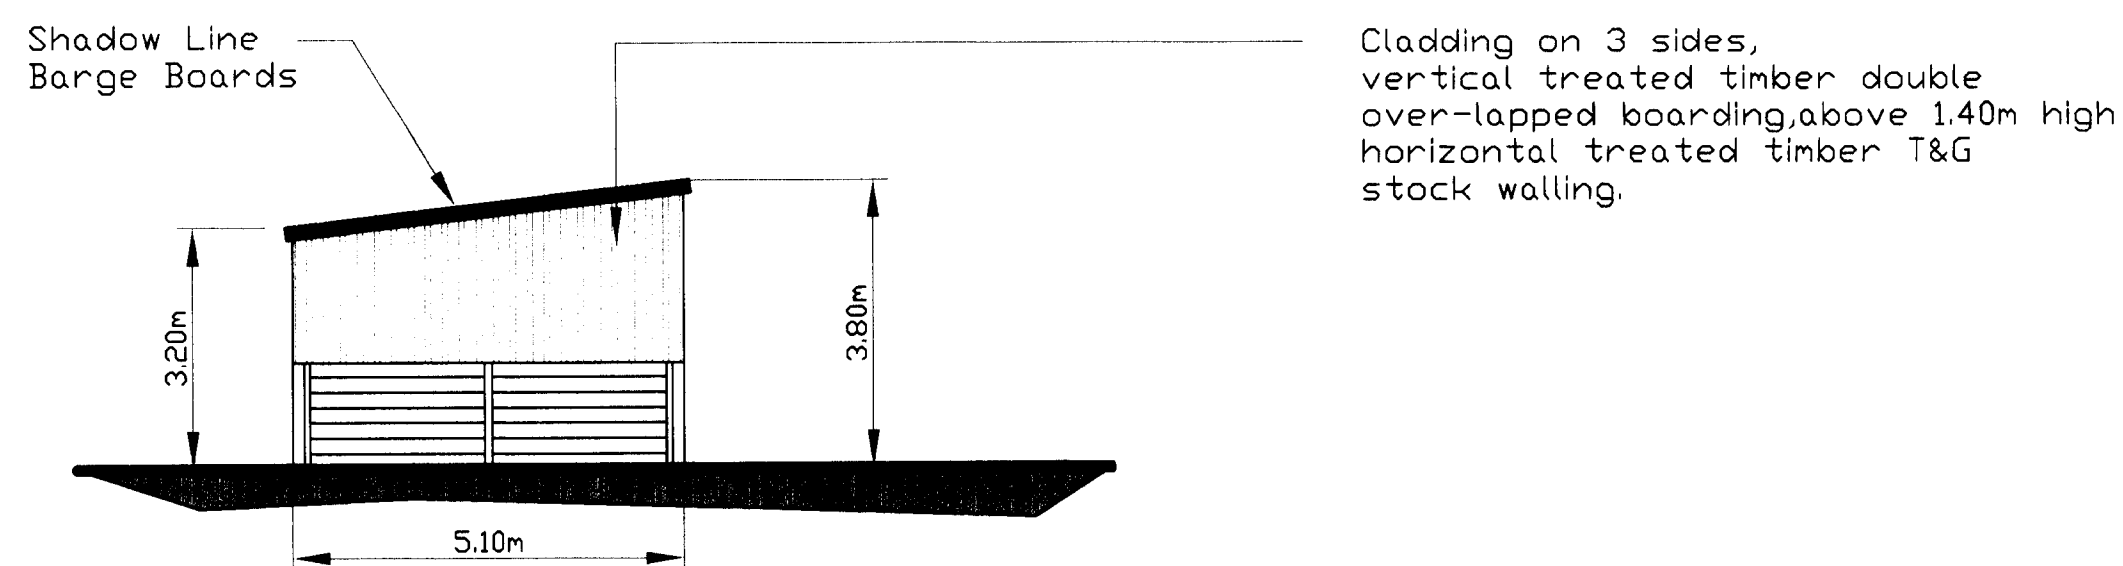


EAST FACING ELEVATION

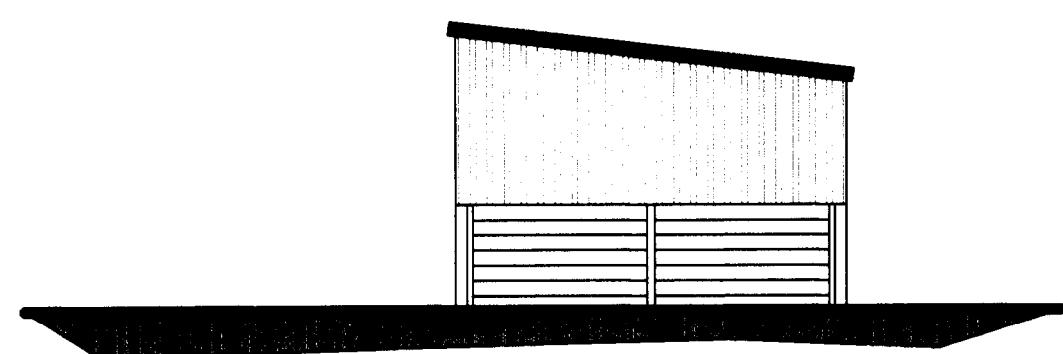


WEST FACING ELEVATION

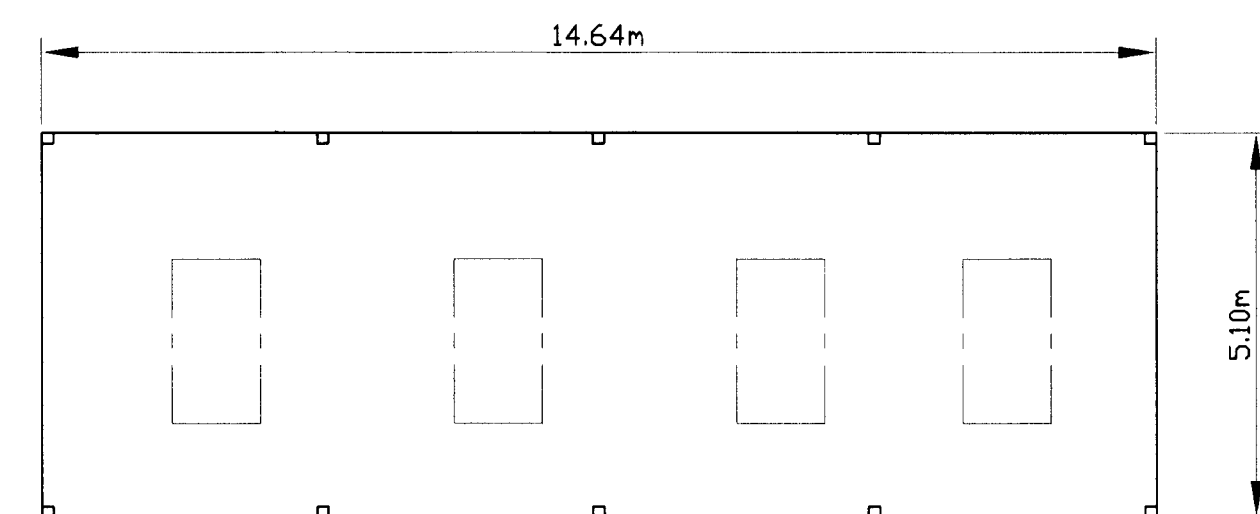

BUILDING LAYOUT

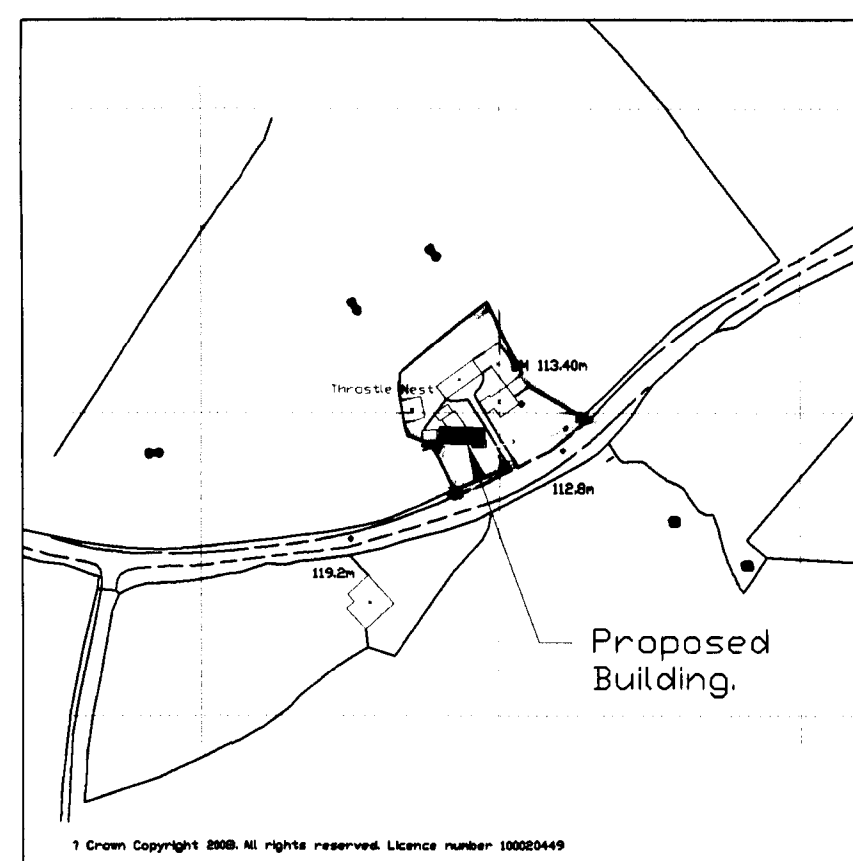

O.S. Map Scale 1:2500

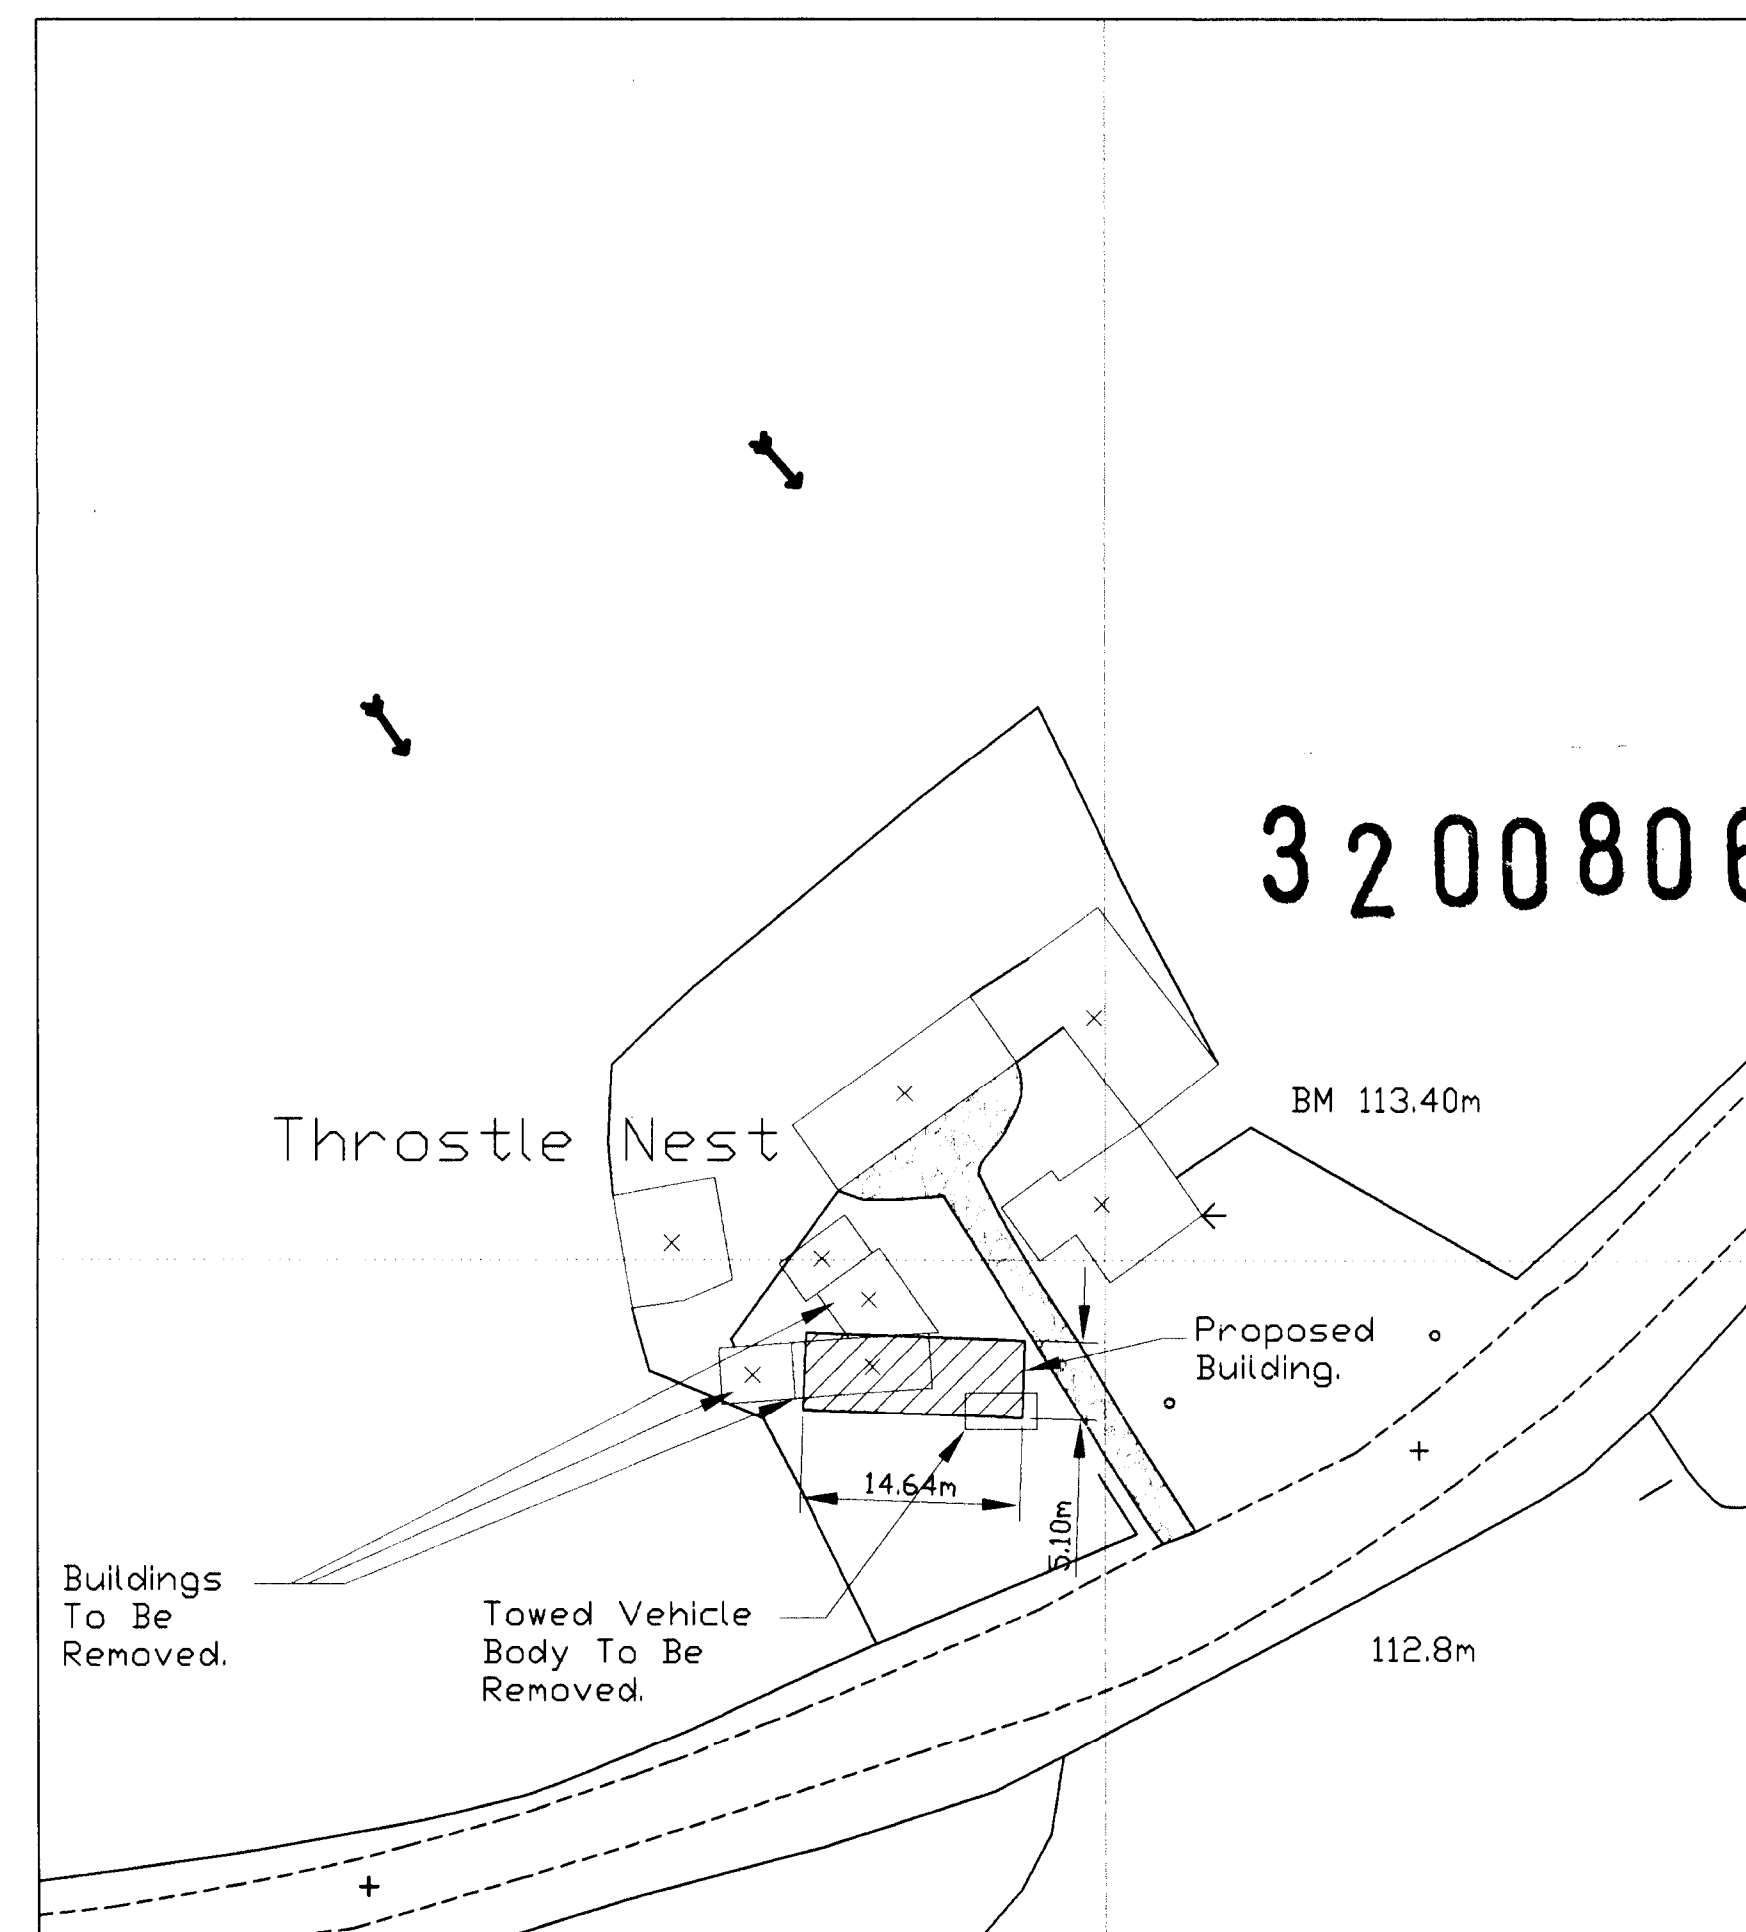

Block Plan Scale 1:500

FARMPLUS

SHAY LANE
LONGRIDGE
PRESTON
LANCS. PR3 3BT
TEL. 01772 785252

TITLE

Proposed Elevations, Layout, Block Plan And OS. Map For A
Replacement Timber Framed Agricultural Building.

DO NOT SCALE IF IN DOUBT ASK

File Name 17MonoDropSnout4BayPlanningMr.Winder Issue

Plans prepared for:
Mr. D. Winder
Throstle Nest Cottage
Leagram Park
Chipping
Lancs.
PR3 2QS

Scale
1:100
& as shown
Date
Aug. 2008

Reference