



Internal: North-East

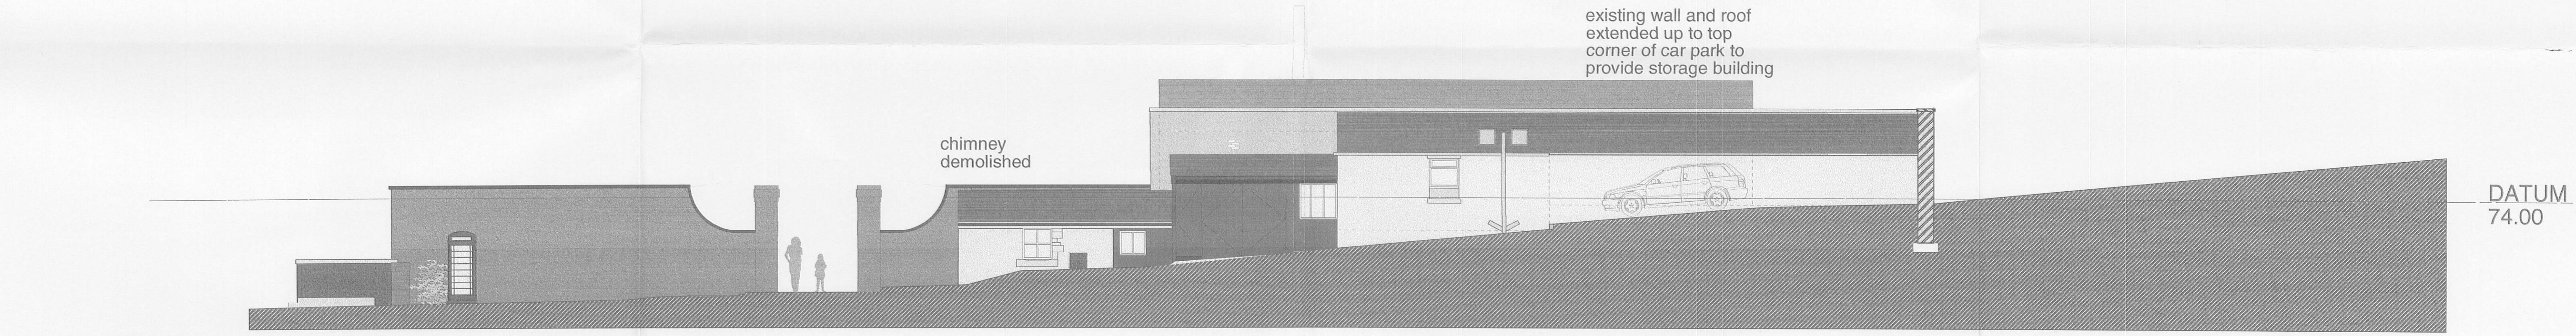


Internal: South-West

320080672P

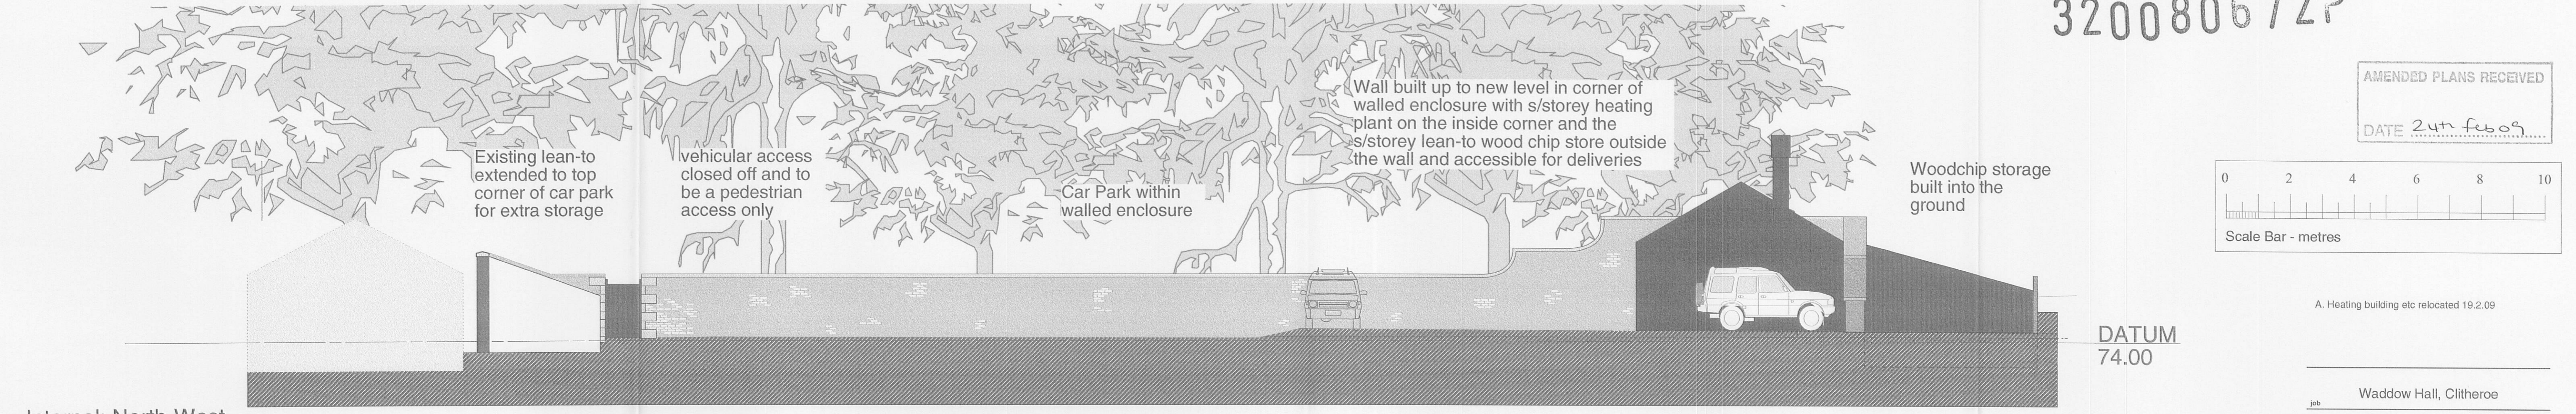

Internal: North-West

AMENDED PLANS RECEIVED  
DATE 24th Feb 09

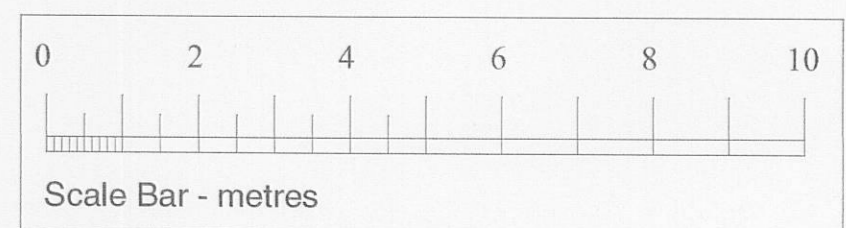

A. Heating building etc relocated 19.2.09

job	Waddow Hall, Clitheroe		
drawing title	Proposed Car Park Re-Modelling Elevations		
drawn by	4393/P/11	date	03/08
scale	1:100	drawn by	sjc

**MASON GILLIBRAND**  
ARCHITECTS  
16 WILLOW MILL, CATON, LANGASTER, LA2 9RA  
TELEPHONE: (01524) 771377 FACSIMILE: (01524) 771330