




Front Elevation



Reart Elevation



Side Elevation

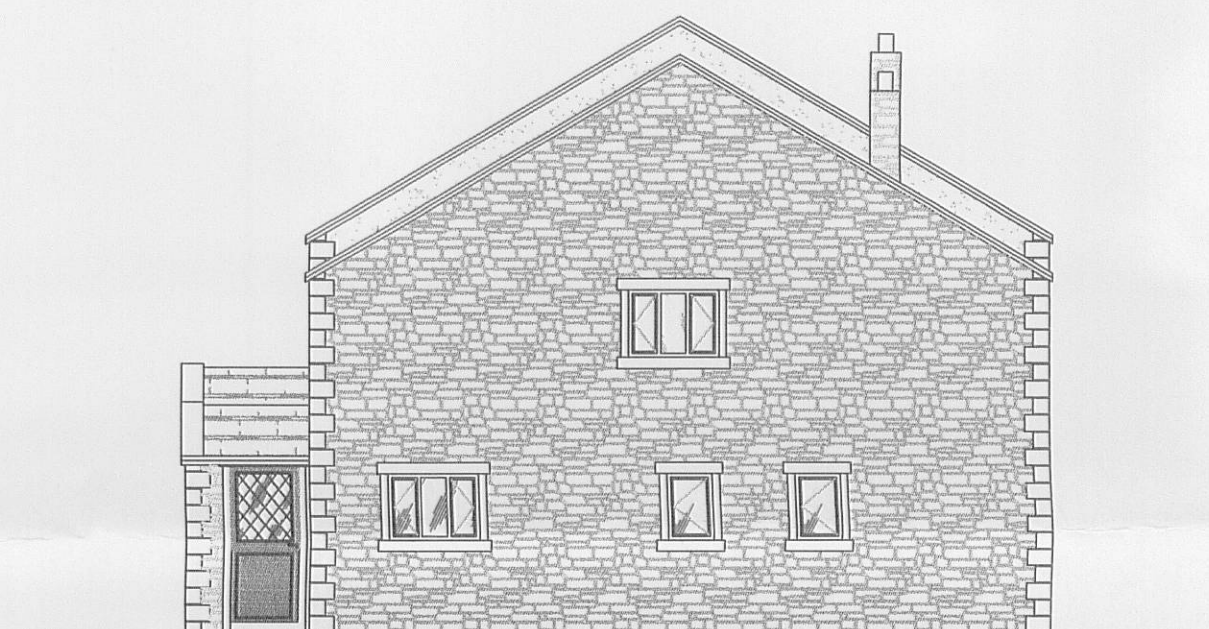


Side Elevation




Side Elevation



Side Elevation

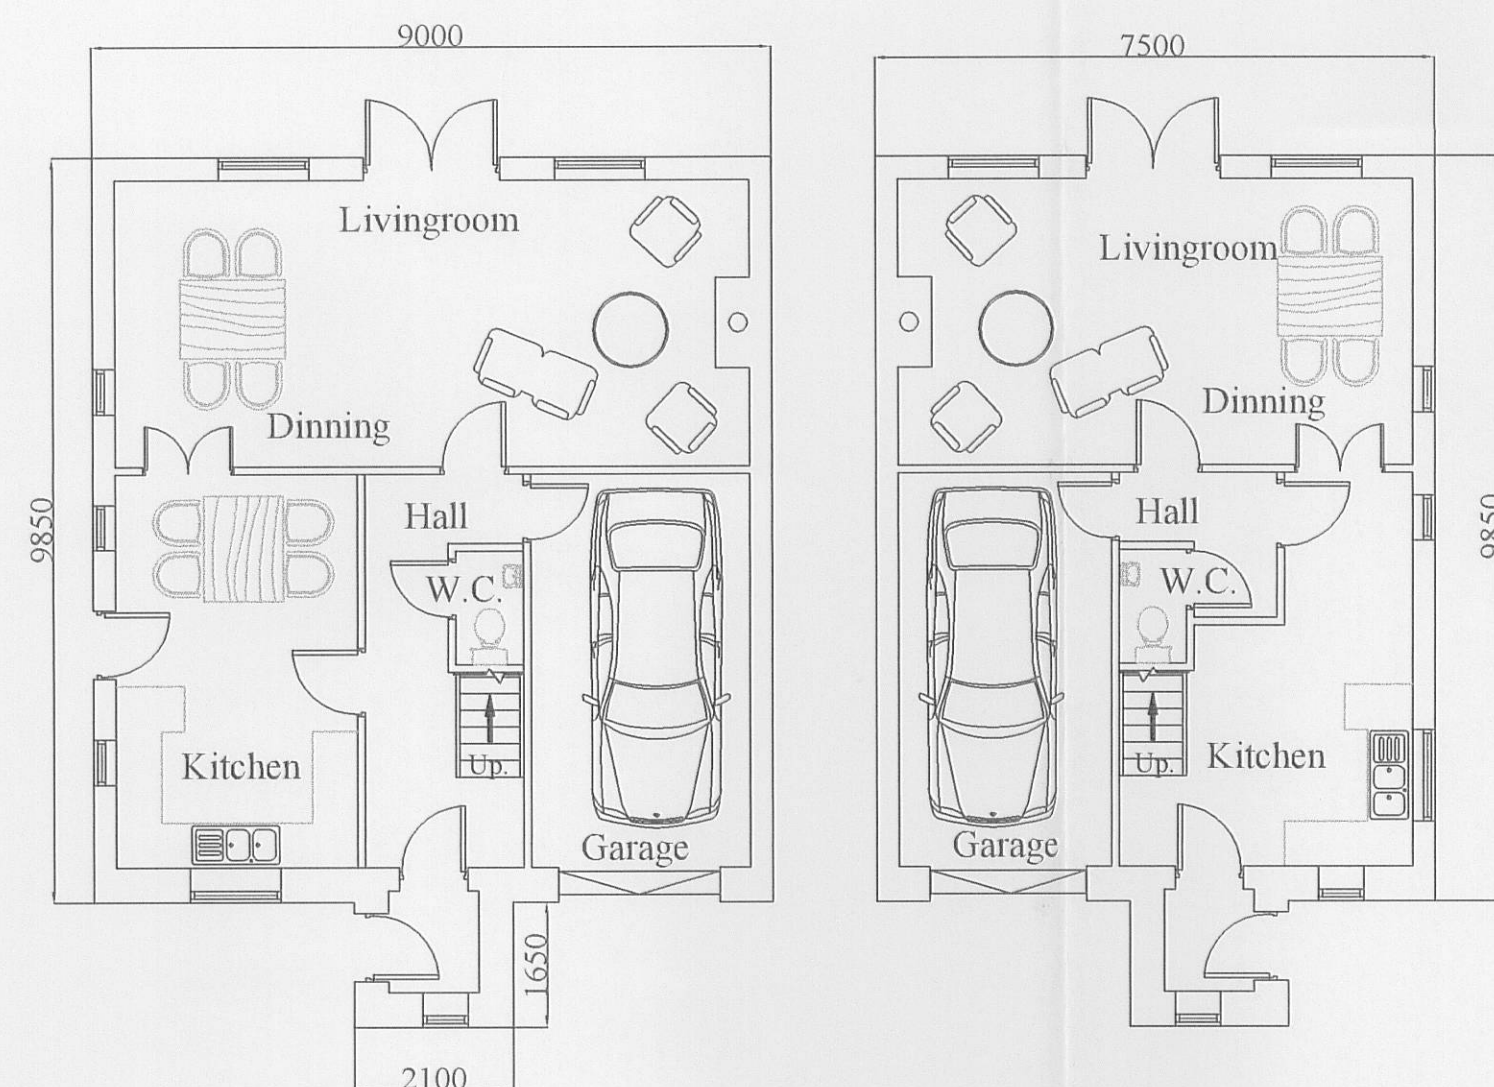

Ground Floor Plan.

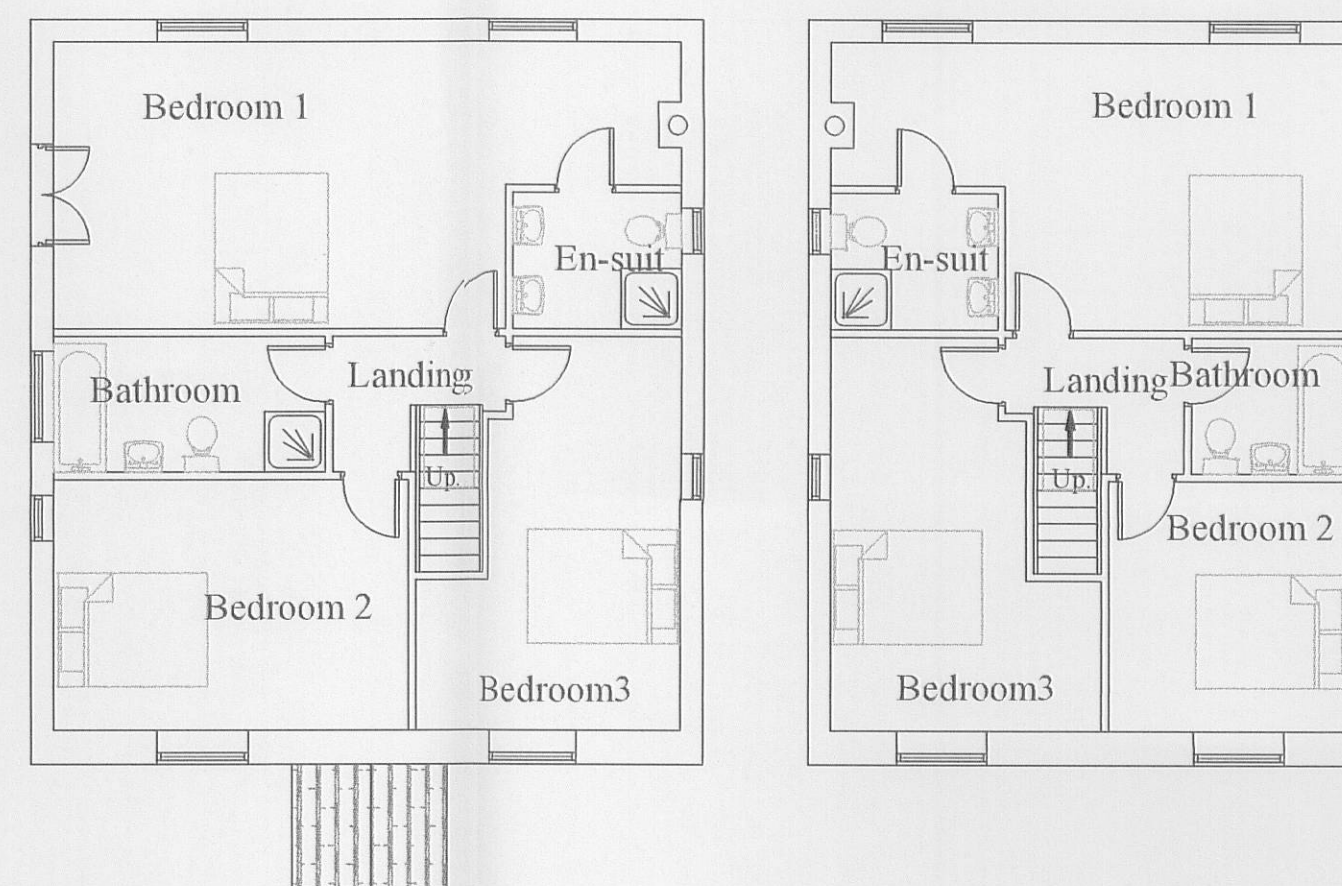

First Floor Plan.

3 2 0 1 0 0 0 0 2 P

Amend B

J.HADFIELD.
ENGINEERING,SURVEYING.

Spring House, Chipping, Lancashire. PR3 2GQ.
Tel 07740 929096. Fax 08708 362185

Clients Details,
Mr & Mrs S. Cherry.

Project Details,
Proposed Houses

Project Address,
Cherry Hall
Grindleton
Clitheroe.

Project Number, 164/201	Date, Sept/ 09	Scale, 1:100	By, JH
----------------------------	-------------------	-----------------	-----------

DO NOT SCALE THIS DRAWING. CHECK ALL DIMENSIONS ON SITE

THIS DRAWING IS PROTECTED BY COPYRIGHT. IT MAY NOT BE REPRODUCED IN ANY FORM OR BY ANY MEANS FOR ANY PURPOSE, WITHOUT GIVING PRIOR WRITTEN PERMISSION FROM J.HADFIELD, ENGINEERING/SURVEYING.