




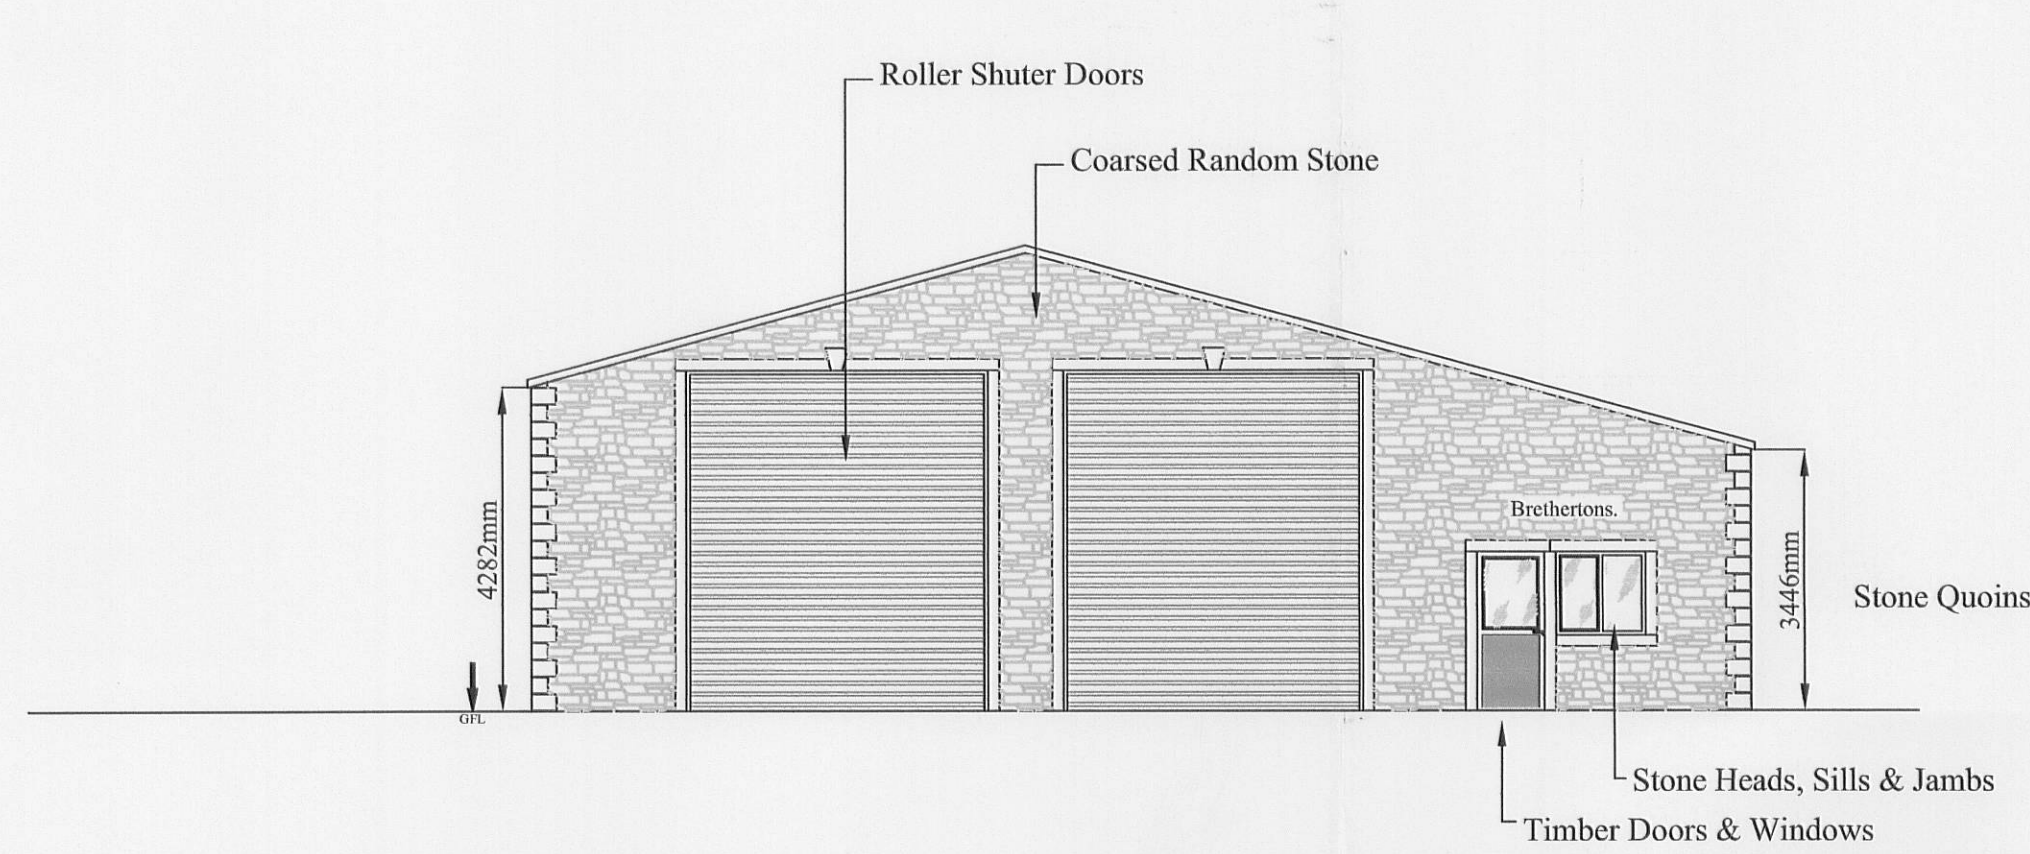


Front Elevation.

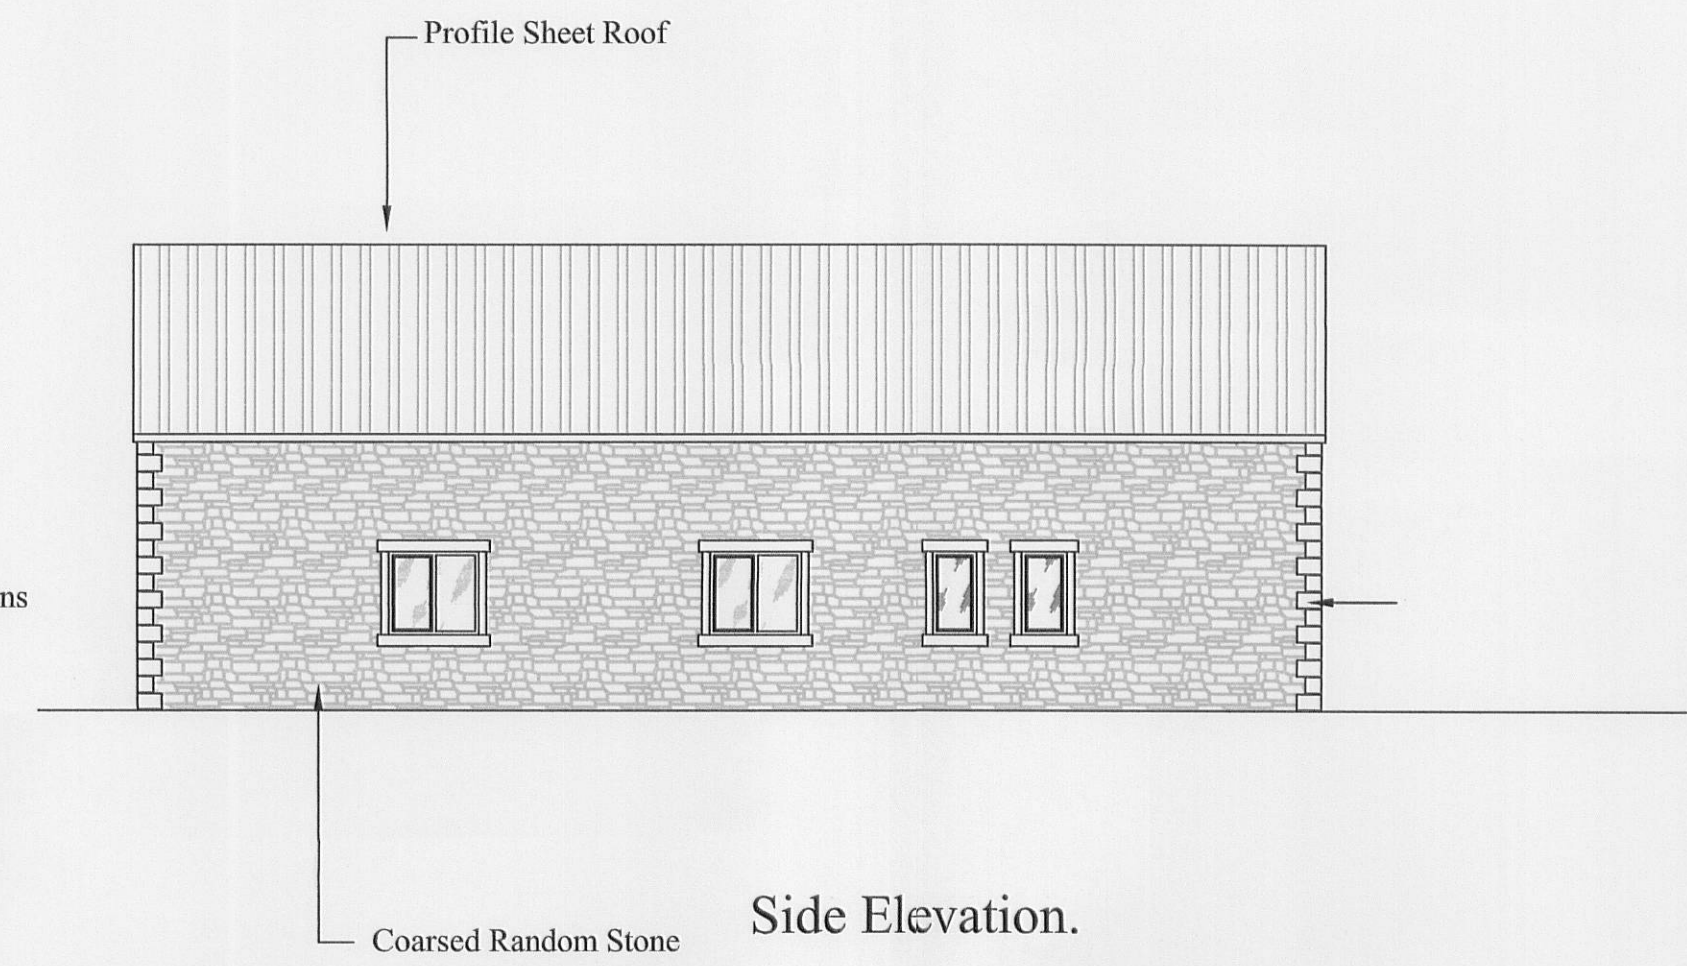


Side Elevation.

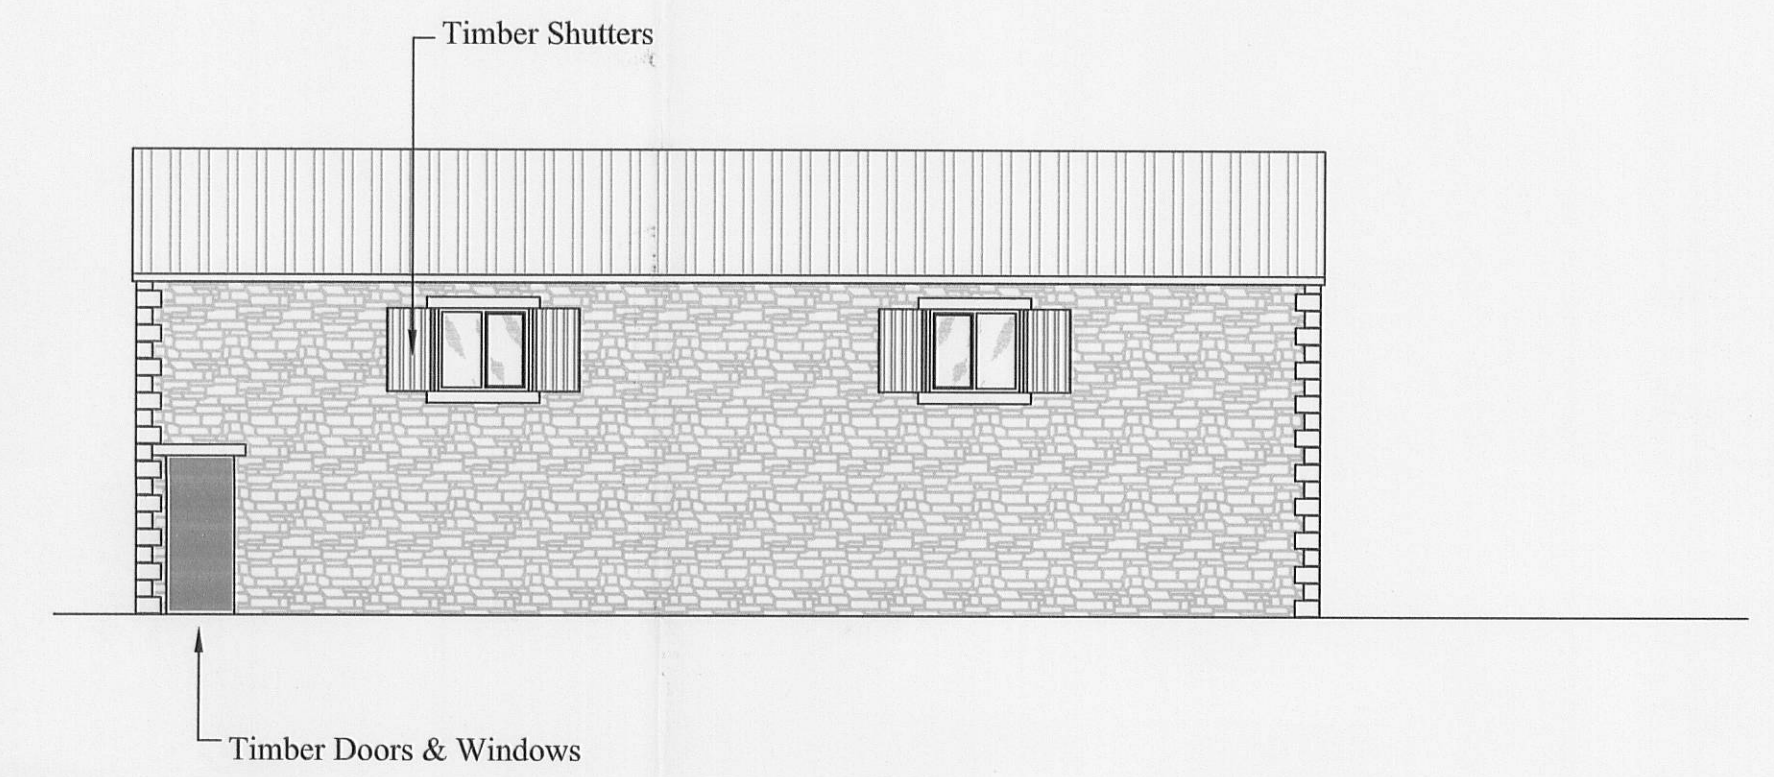

Side Elevation.

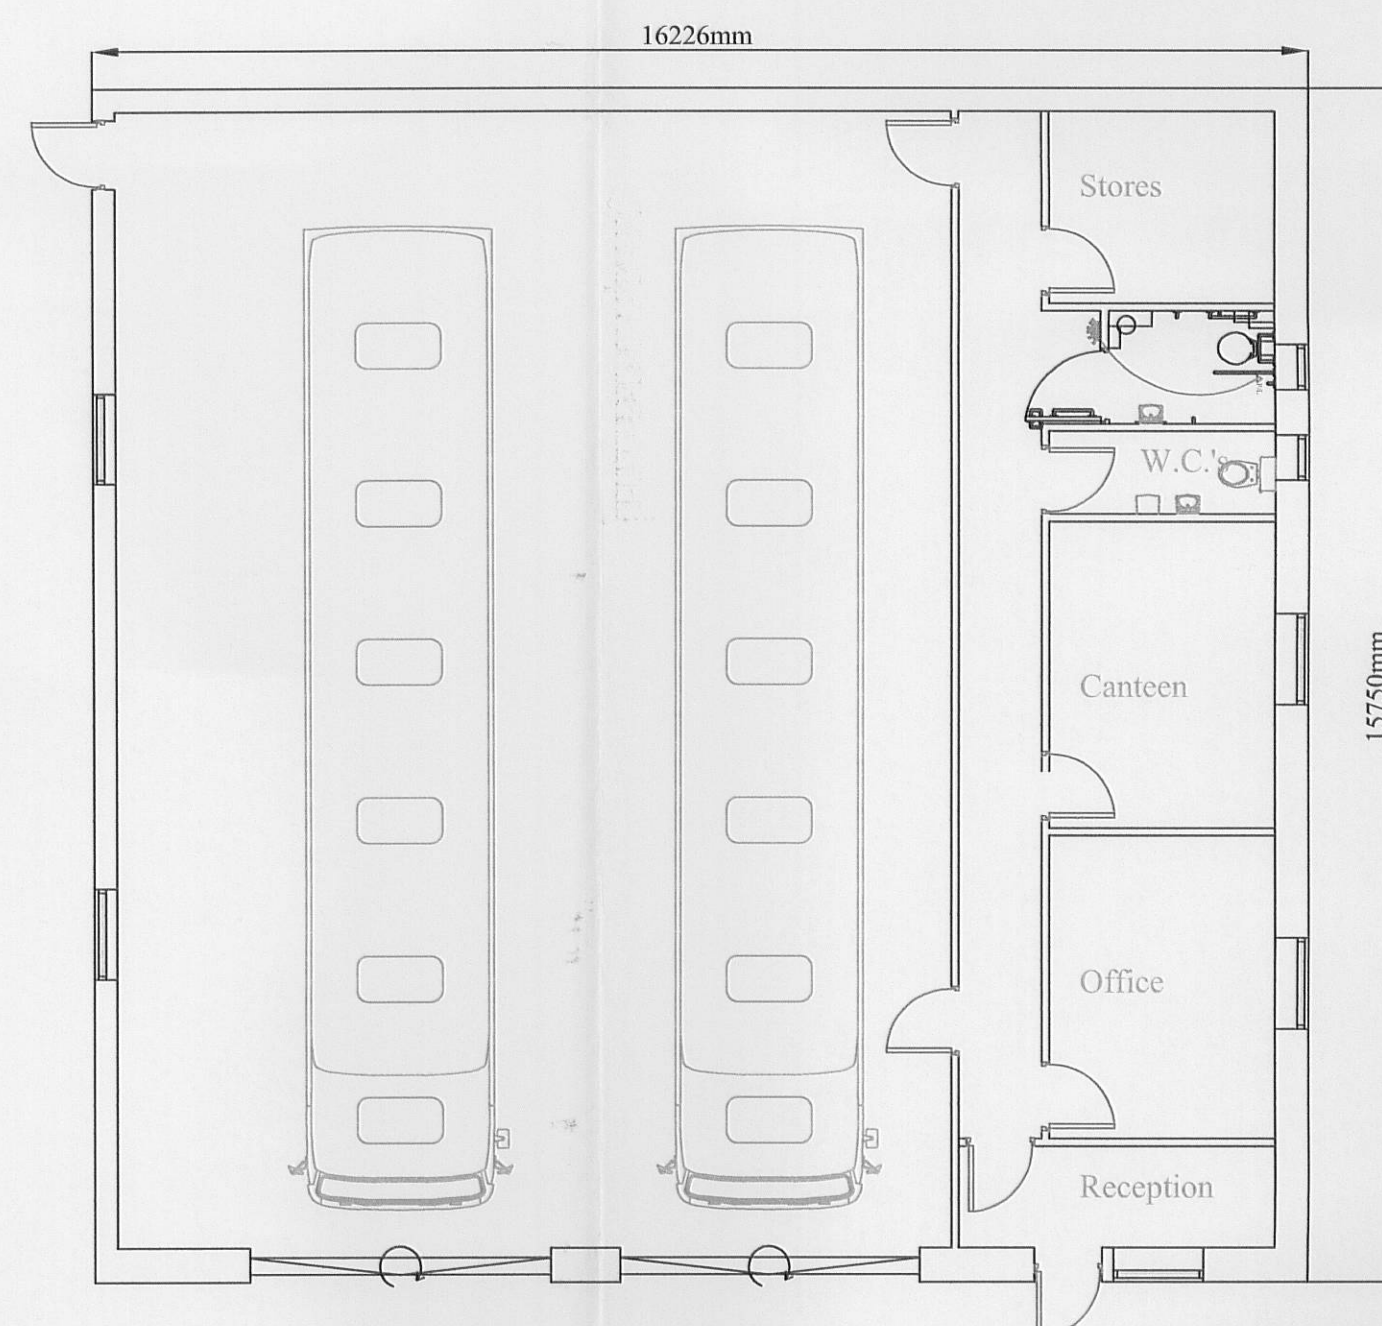

Plan.

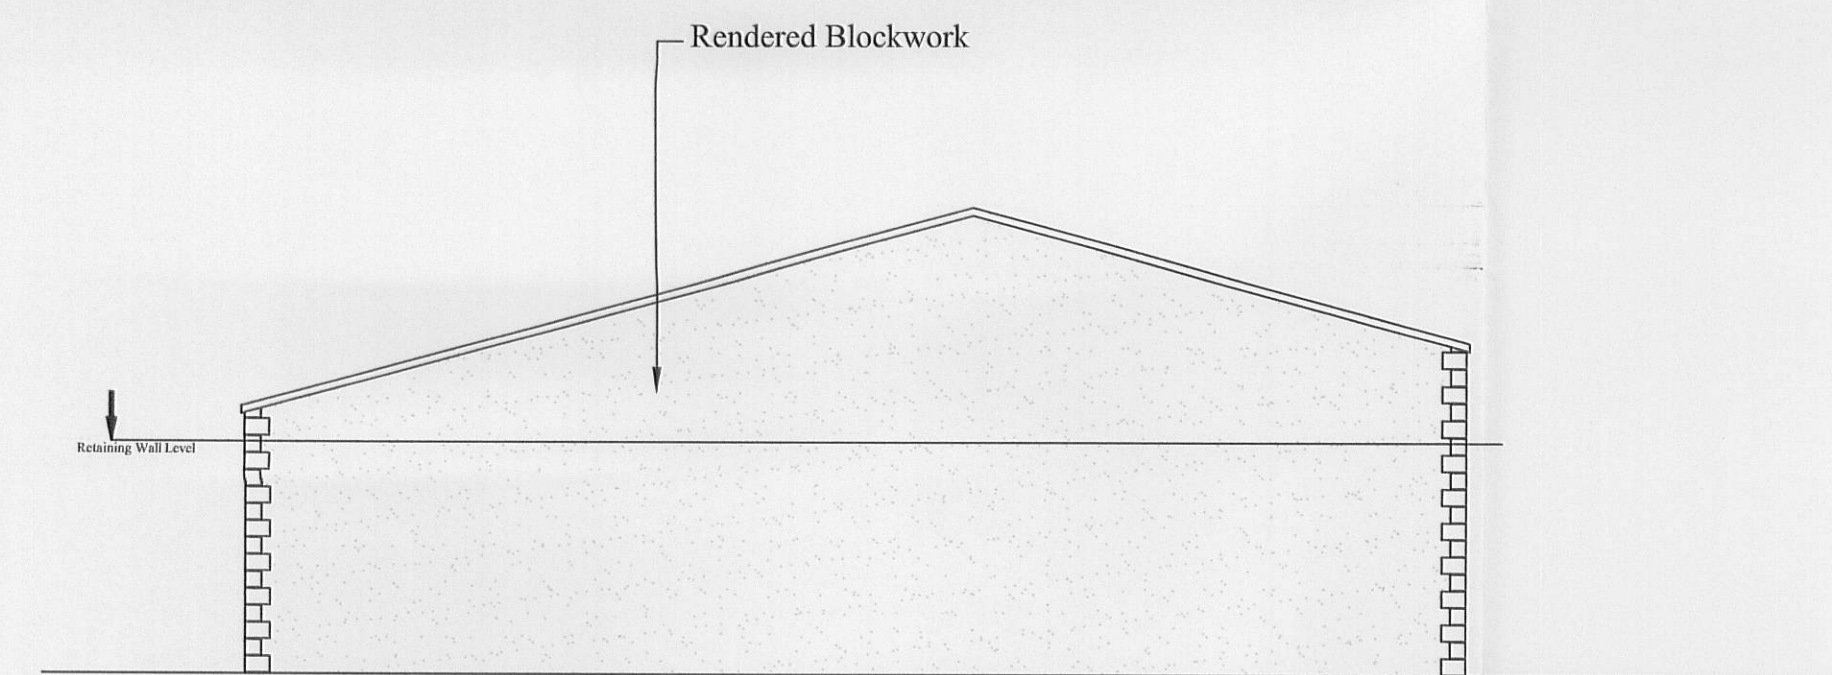

Rear Elevation.

32 0100283P

J.HADFIELD. ENGINEERING,SURVEYING.			
Springs House, Chipping, Lancashire. PR3 2GQ. Tel 07740 929096. Fax 08708 362185			
Client's Details, Bretherton's			
Project Details, Coach Garage Facility			
Project Address, Little Mill Highway Depot, Mill Lane Chipping			
Project Number, 174/201	Date, Jan/10	Scale, 1:100	By, JH
DO NOT SCALE THIS DRAWING. CHECK ALL DIMENSIONS ON SITE.			
THIS DRAWING IS PROTECTED BY COPYRIGHT. IT MAY NOT BE REPRODUCED IN ANY FORM OR BY ANY MEANS FOR ANY PURPOSE, WITHOUT GRANTING PRIOR WRITTEN PERMISSION FROM J.HADFIELD, ENGINEERING,SURVEYING.			