



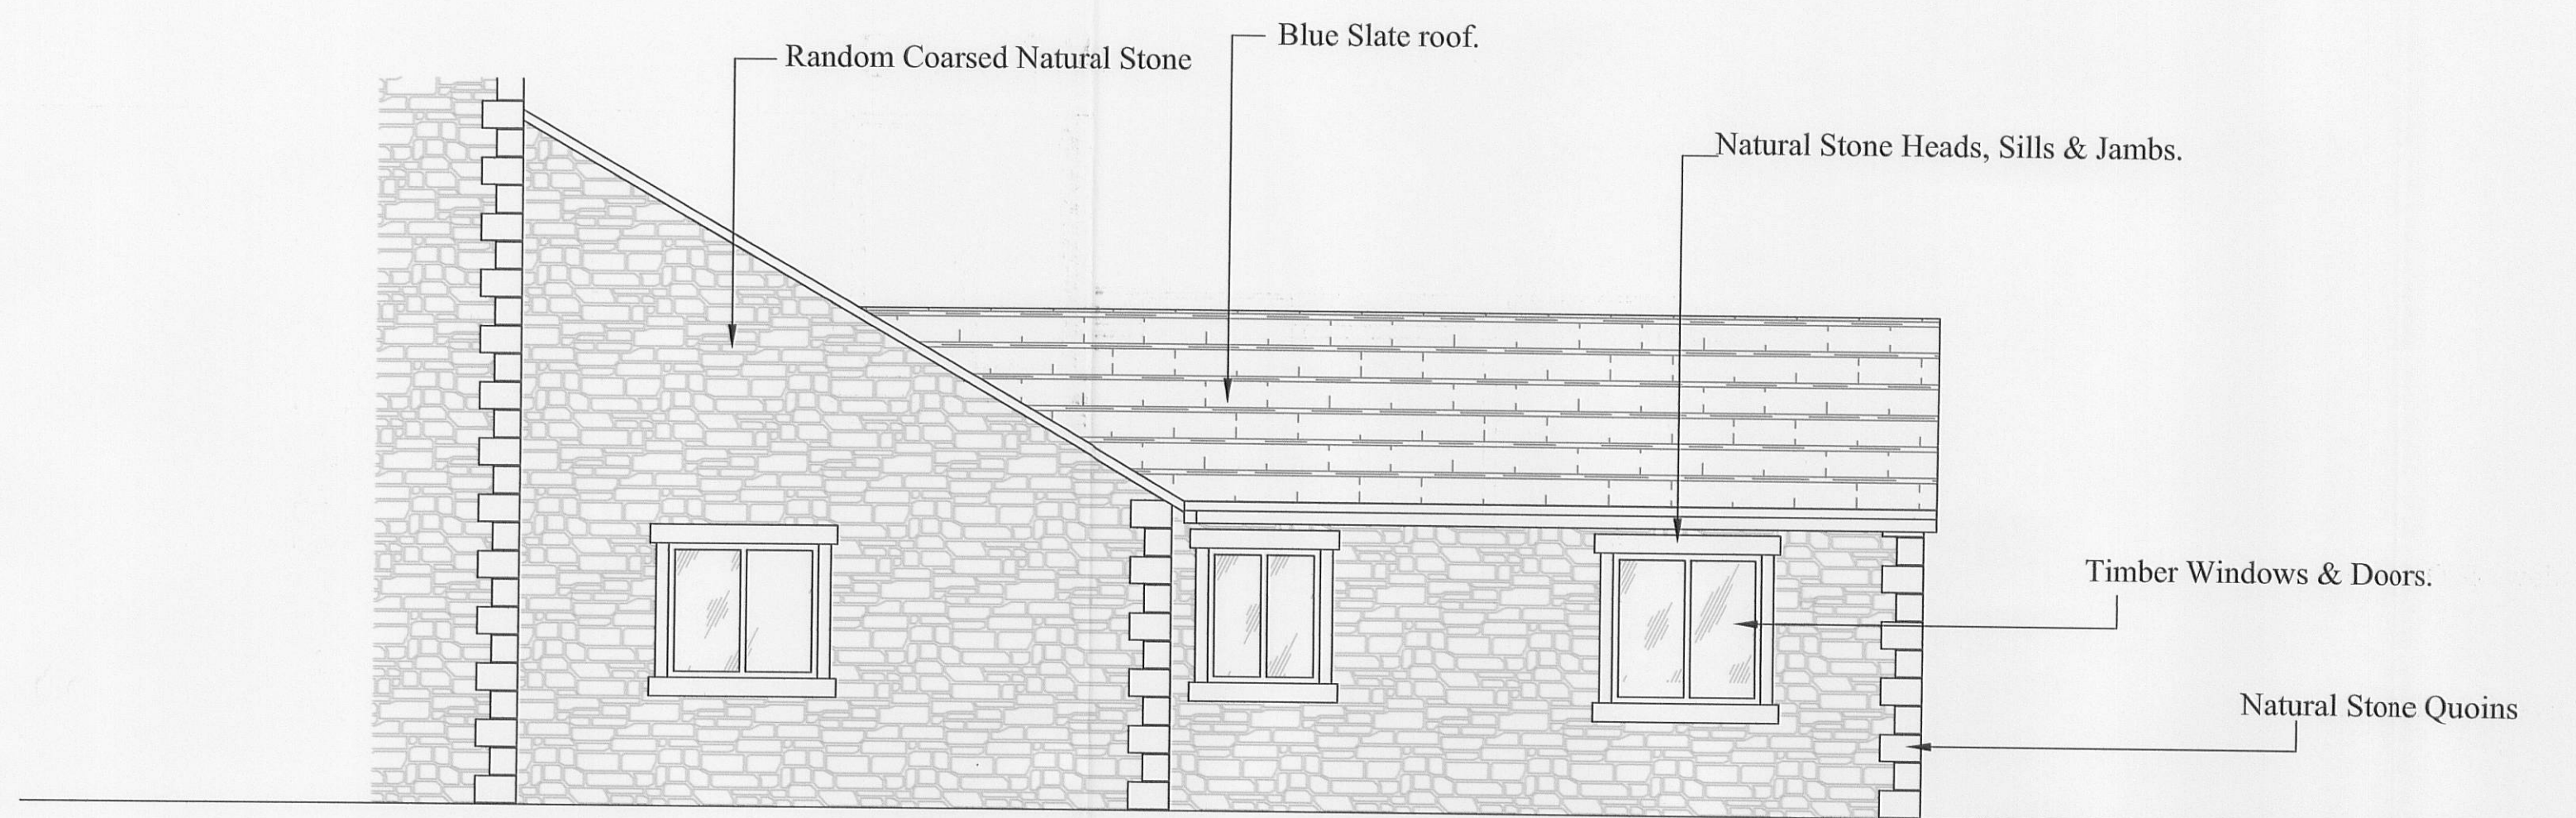


Front Elevation

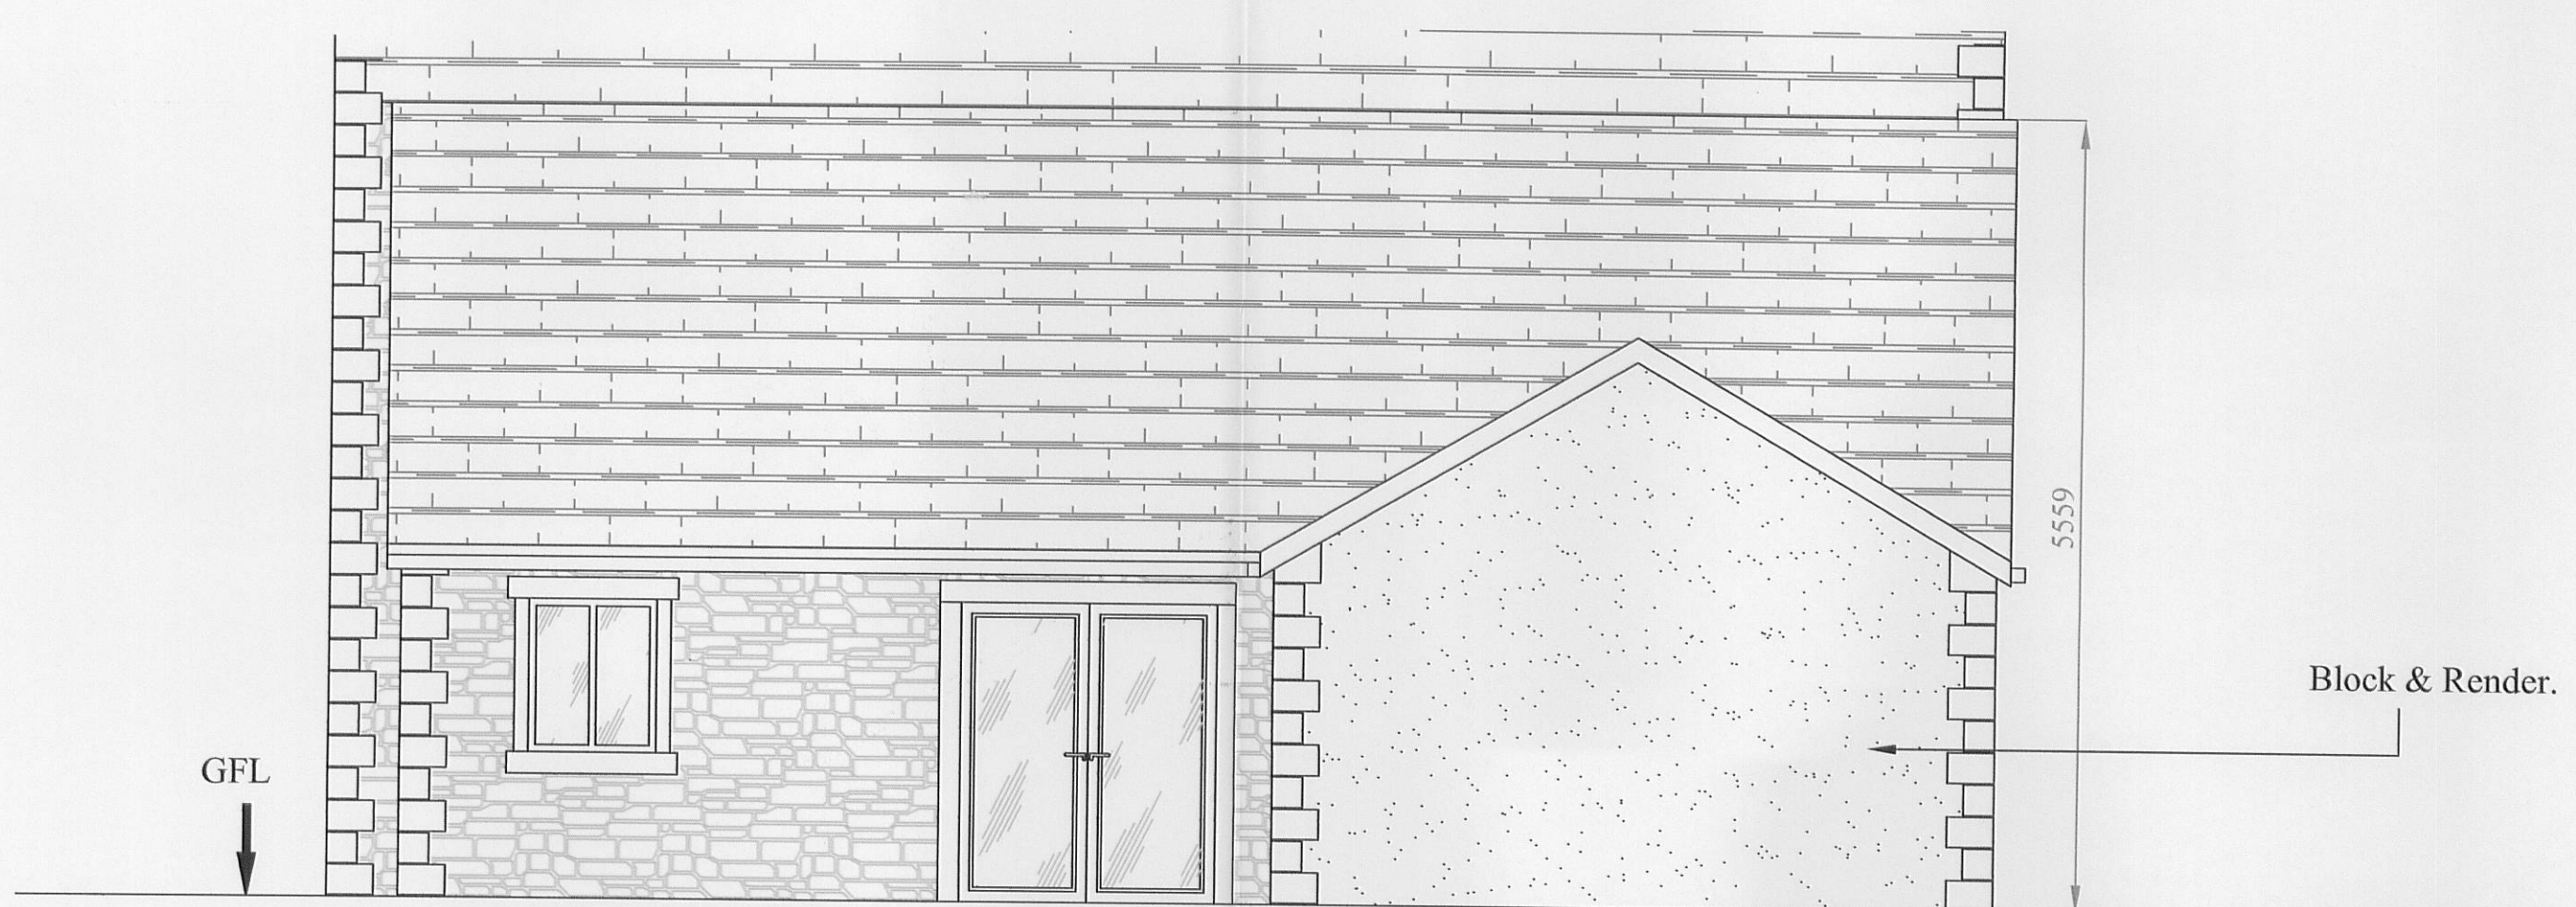

Rear Elevation



Side Elevation

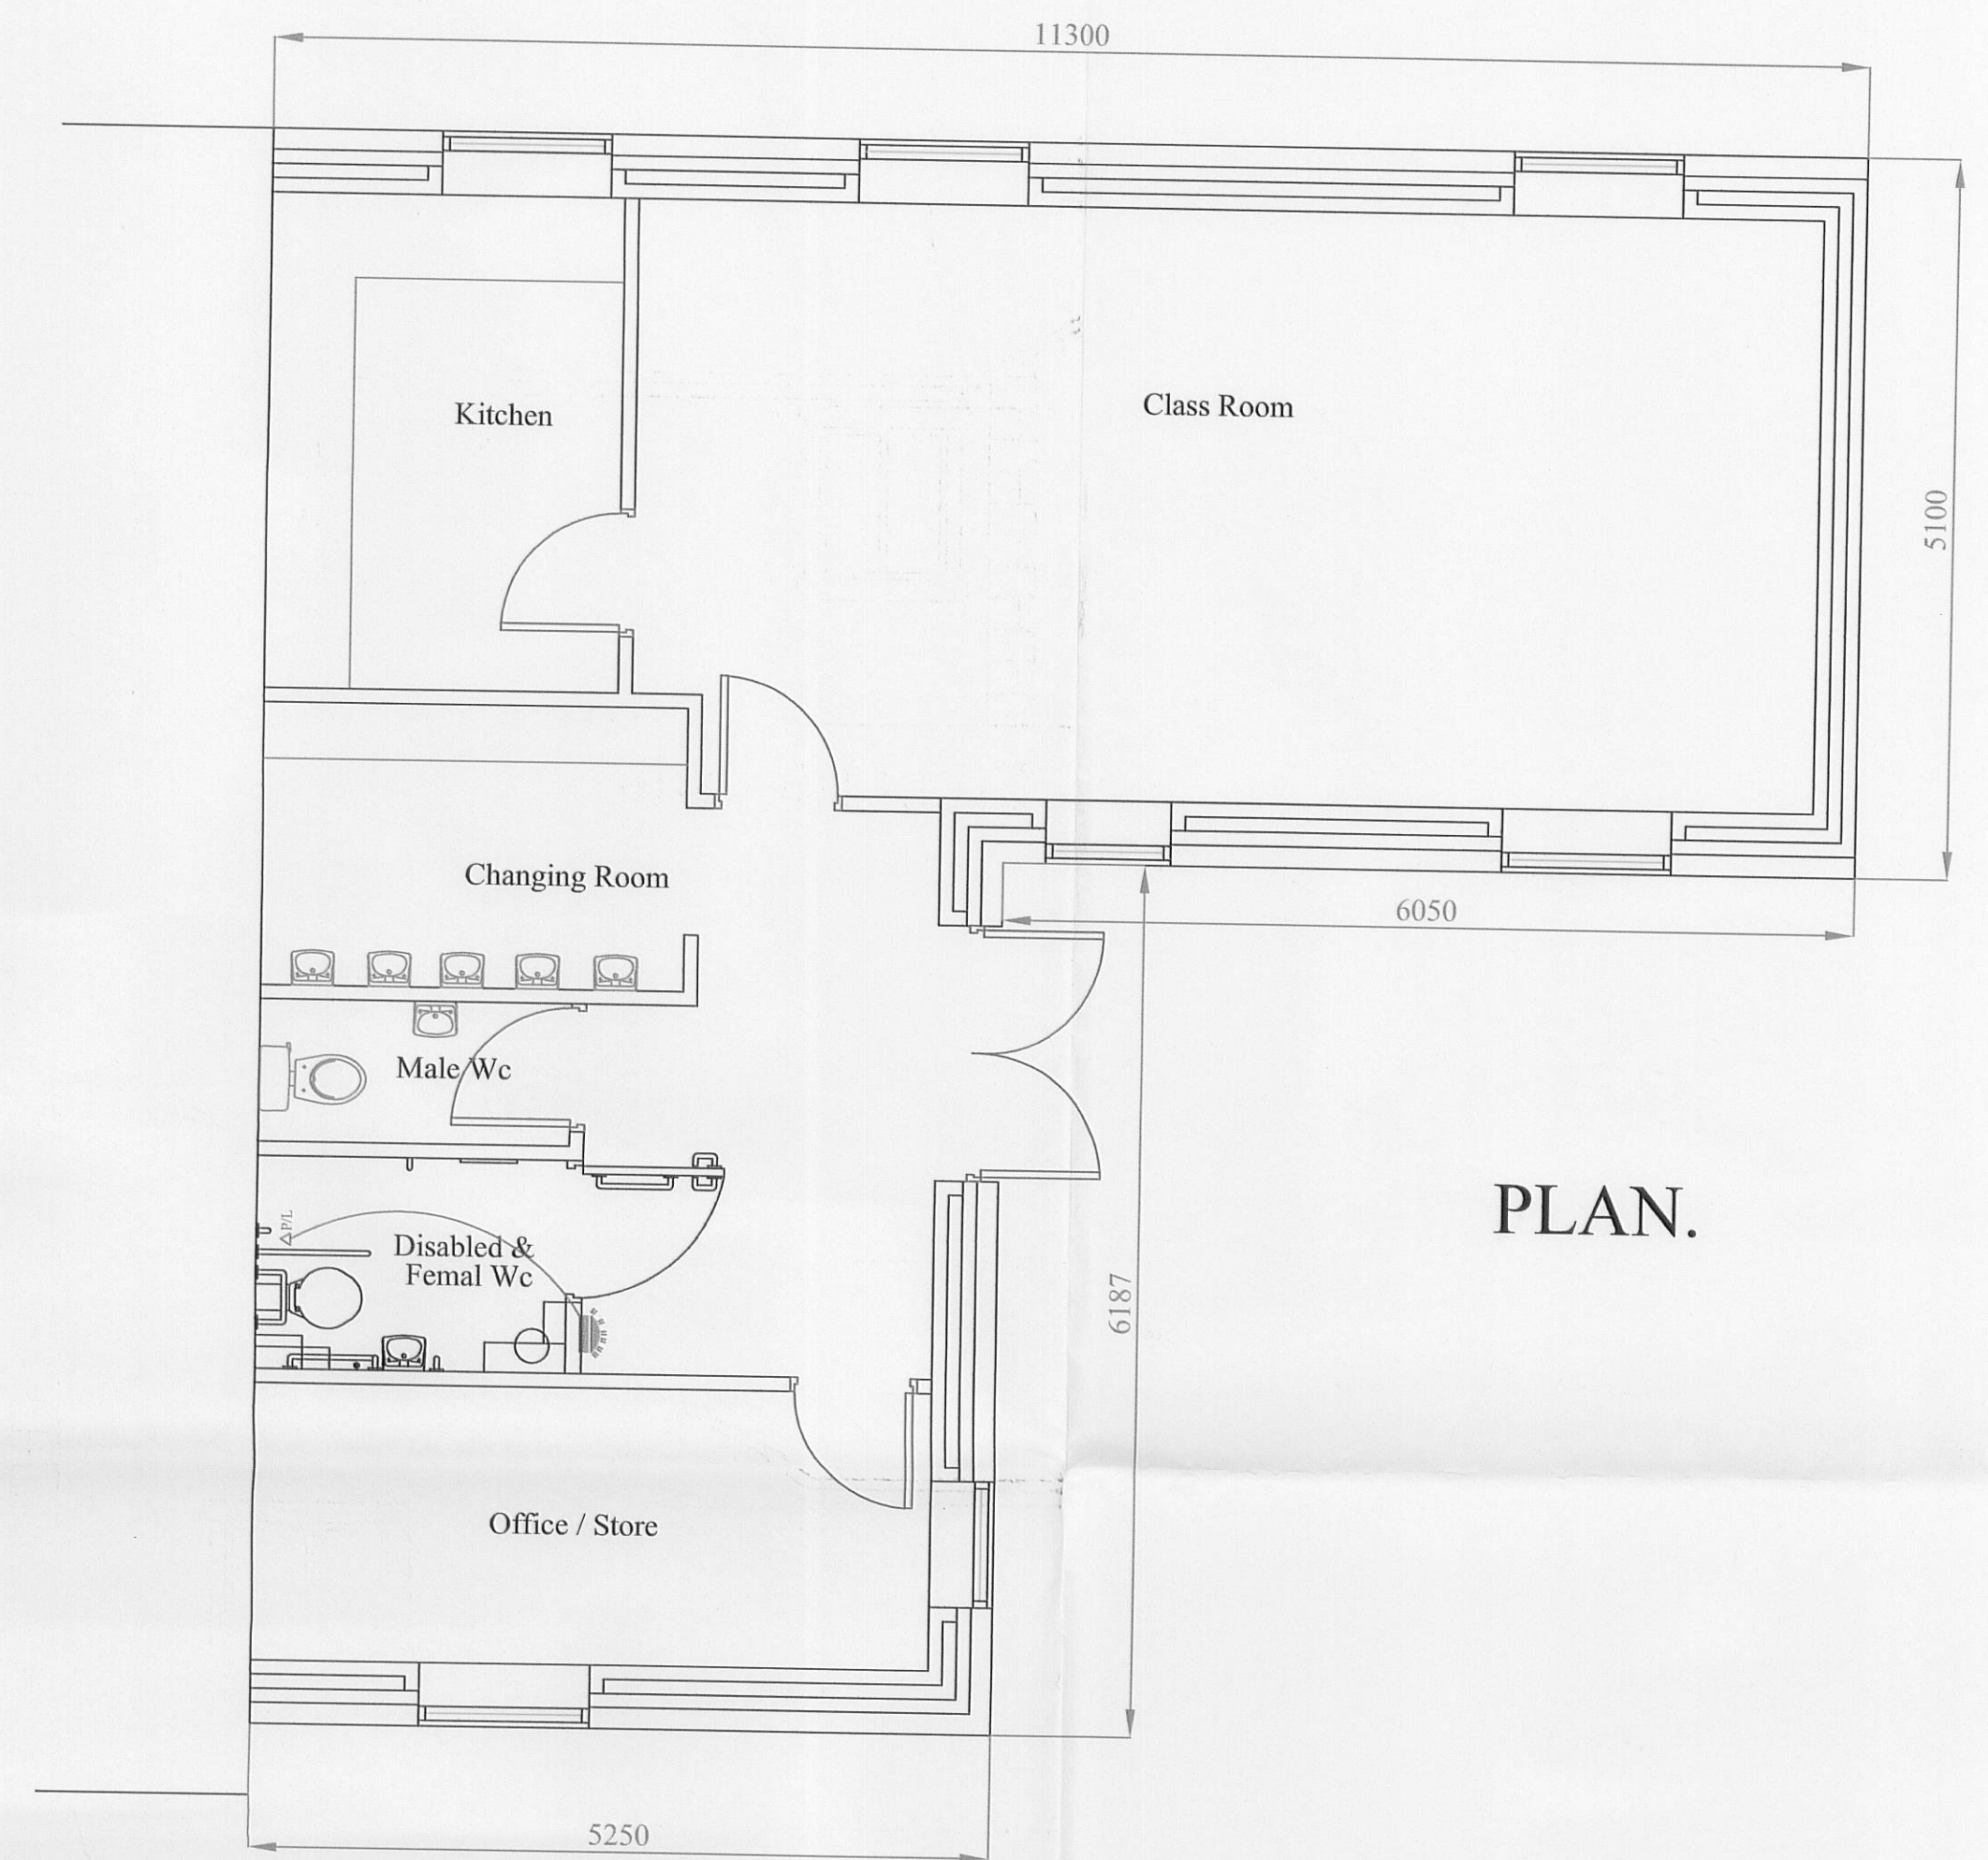

PLAN.

32 010 06 12P

J.HADFIELD. ENGINEERING,SURVEYING.			
Spring House, Chipping, Lincolnshire. PR2 3JQ.			
Tel 07740 924664. Fax 08758 562155			
Client Details, Messrs STOTT.			
Project Details, PROPOSED PLANS & ELEVATIONS EDUCATION CENTRE			
Project Address, LAUND FARM, DOWLAND with LEAGRAM.			
Project Number, 188/201	Date, June/2010	Scale, 1:50	By, JH
DO NOT SCALE THIS DRAWING. CHECK ALL DIMENSIONS ON SITE			
THE DRAWING IS PREPARED TO THE BEST OF OUR KNOWLEDGE AND BELIEF AND IS NOT GUARANTEED TO BE FREE FROM ERRORS. THE DRAWING IS NOT TO BE USED FOR ANY OTHER PURPOSE WITHOUT THE WRITTEN PERMISSION OF J.HADFIELD ENGINEERING, SURVEYING.			