




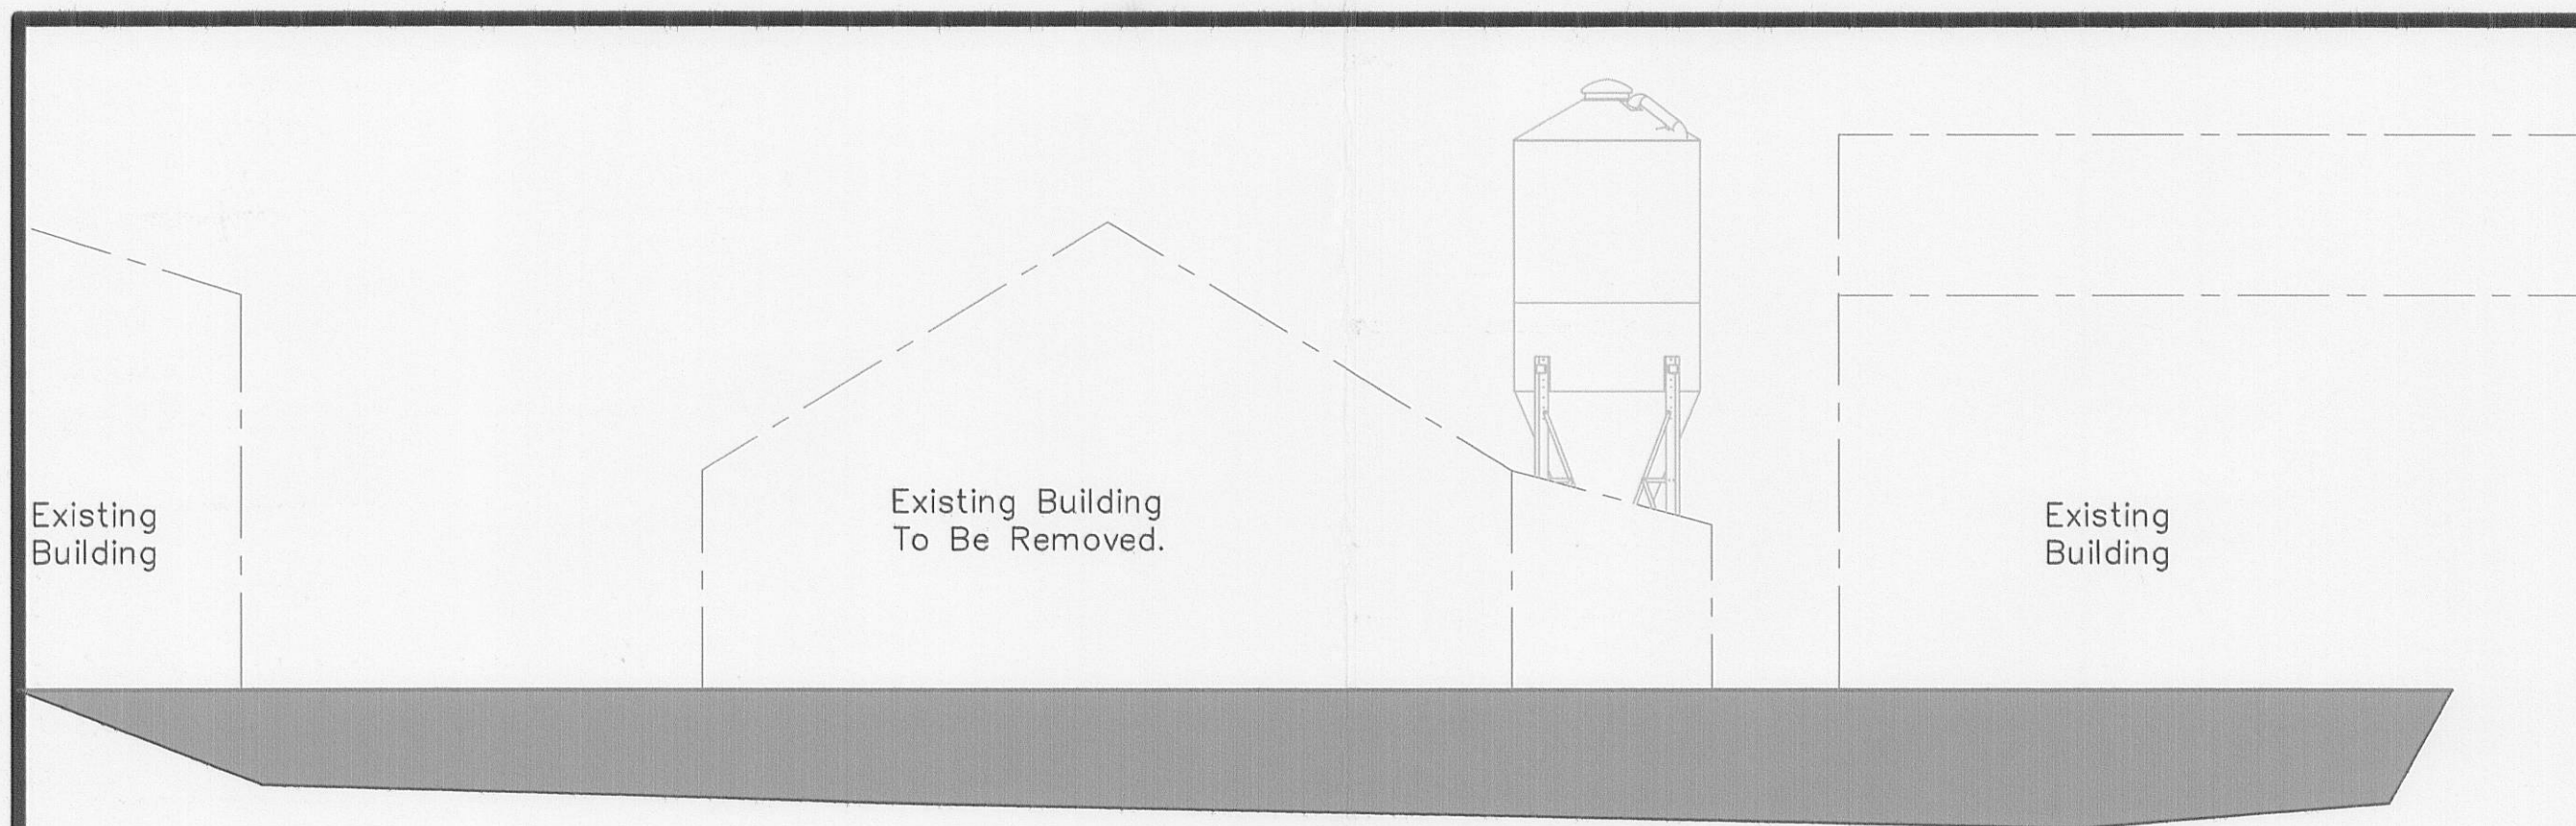

Existing NORTH Facing Elevation

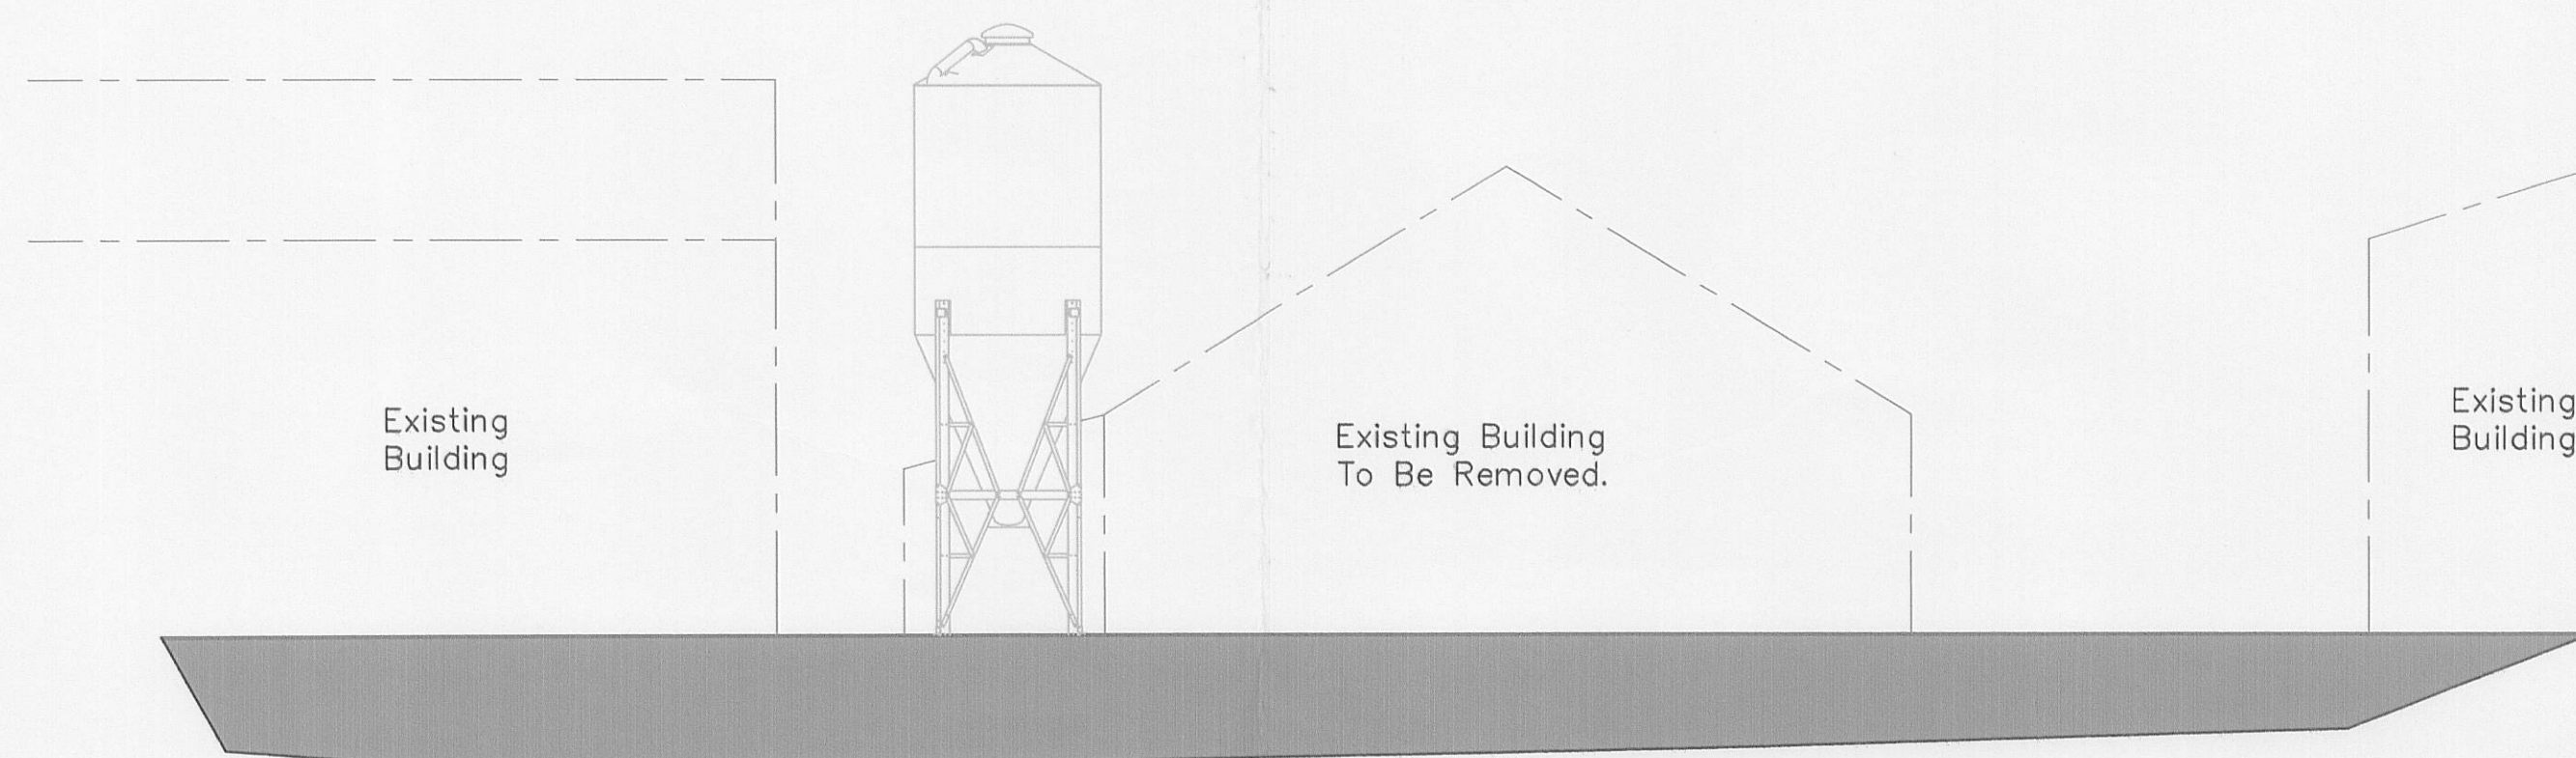


Existing SOUTH Facing Elevation

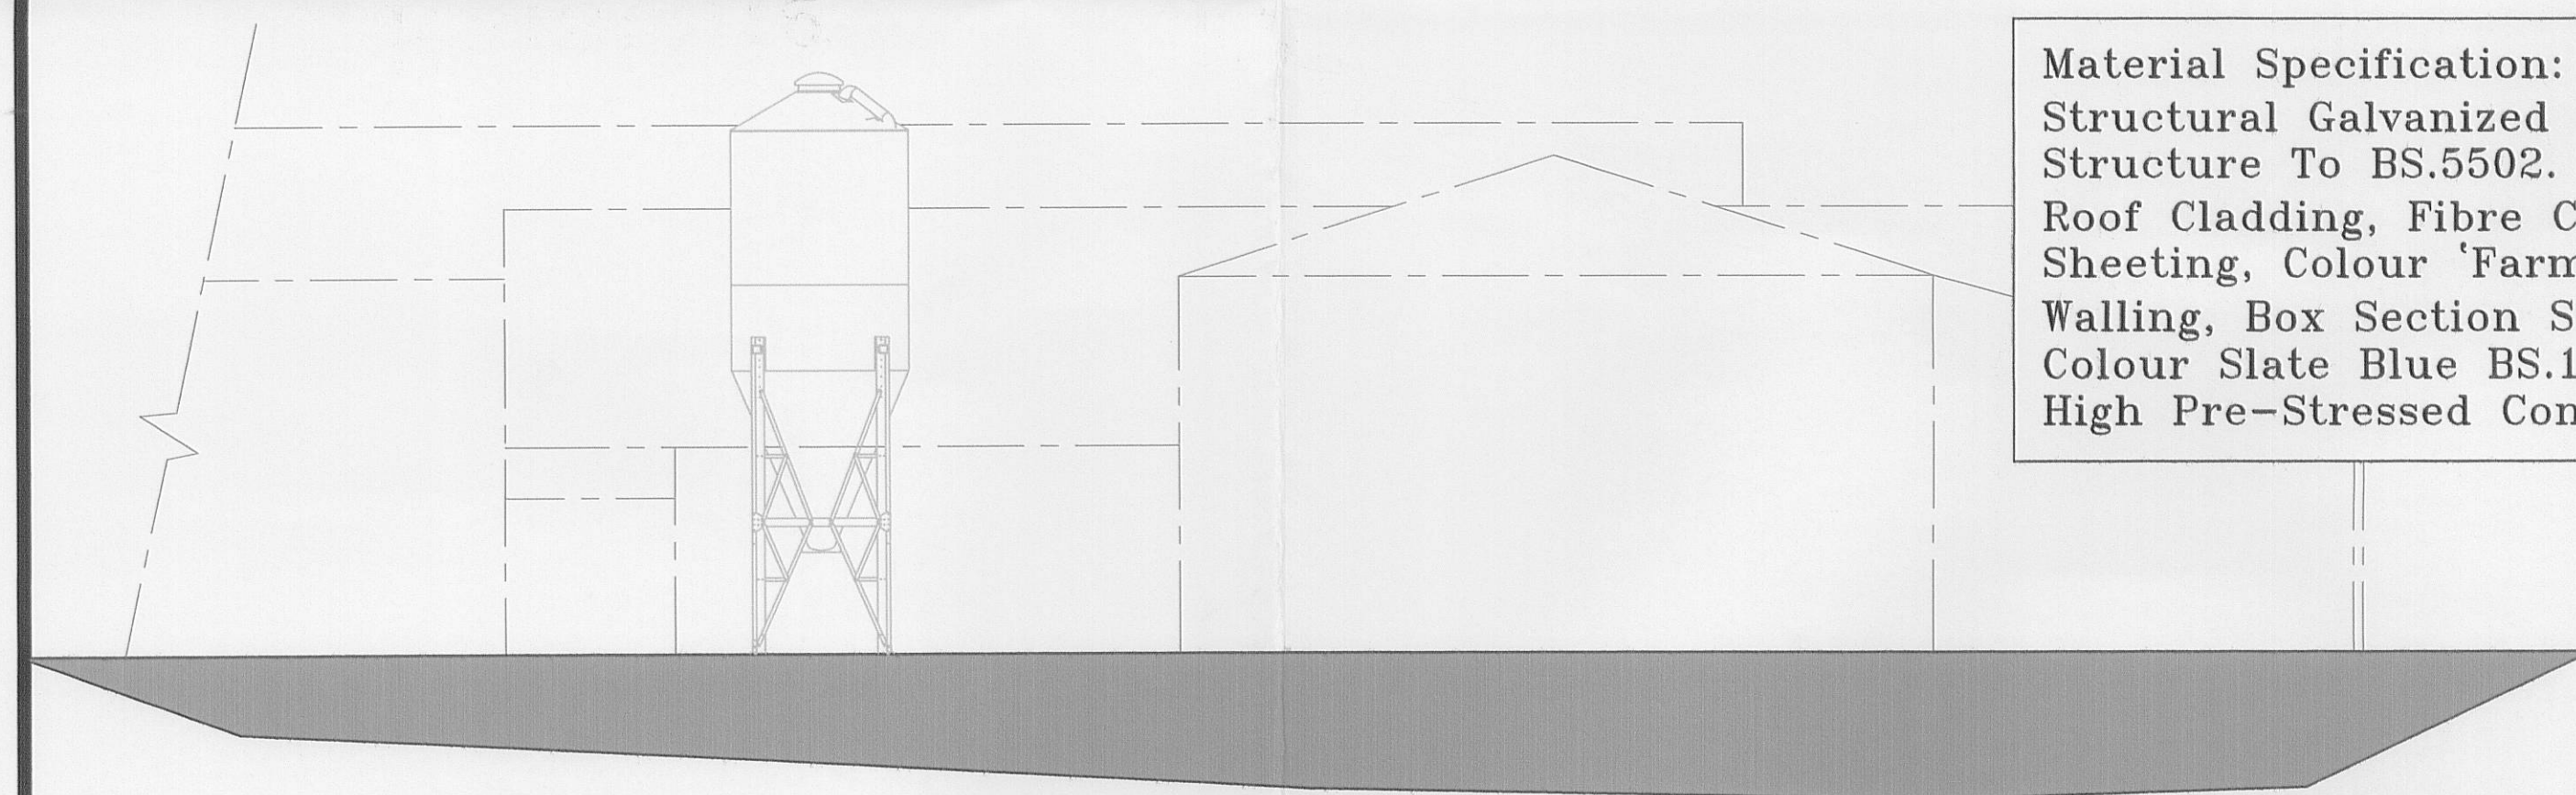


Existing WEST Facing Elevation


Material Specification:
 Structural Galvanized Steel Portal
 Structure To BS.5502.
 Roof Cladding, Fibre Cement P6R
 Sheetting, Colour 'Farmscape Anthracite'
 Walling, Box Section Steel Wall Cladding,
 Colour Slate Blue BS.12-B-29 Above 2.00m
 High Pre-Stressed Concrete Panel.

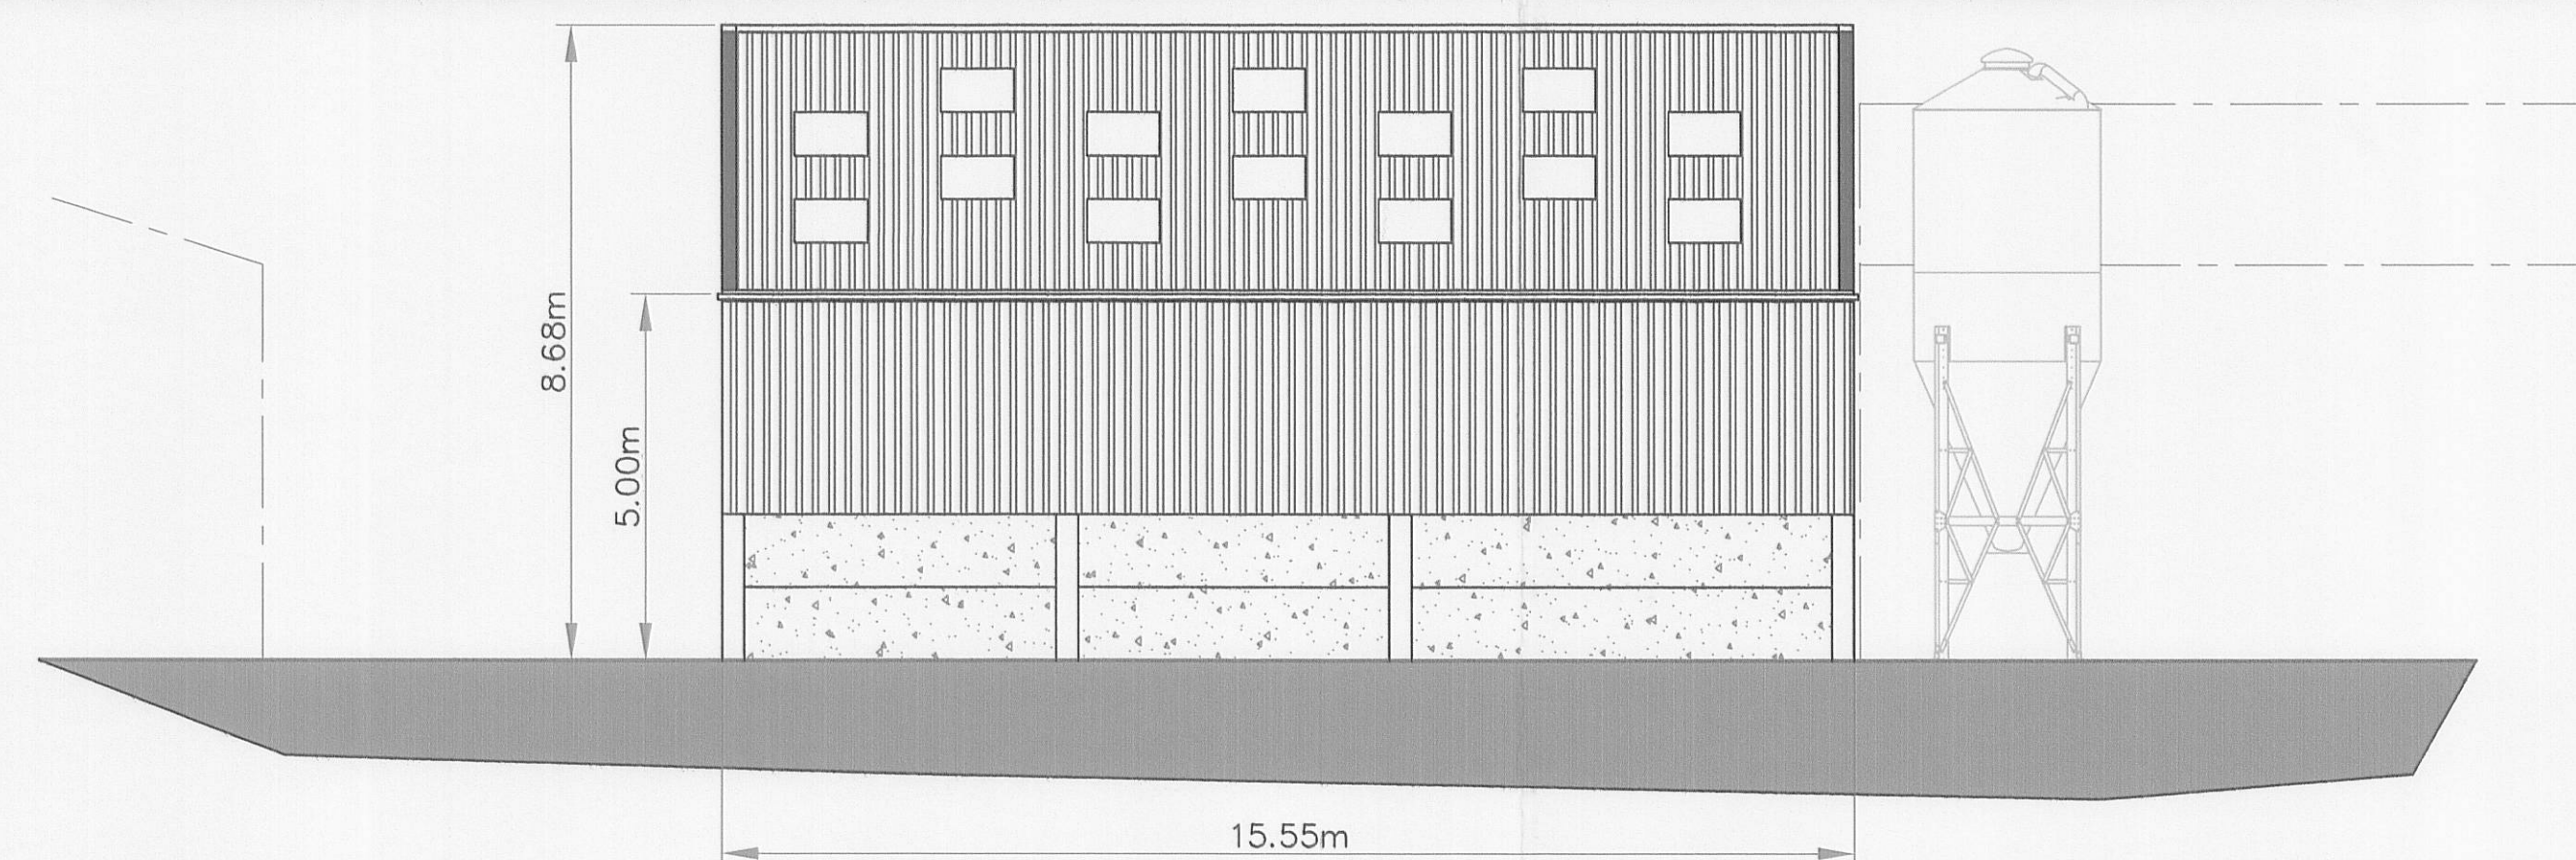


Proposed NORTH Facing Elevation

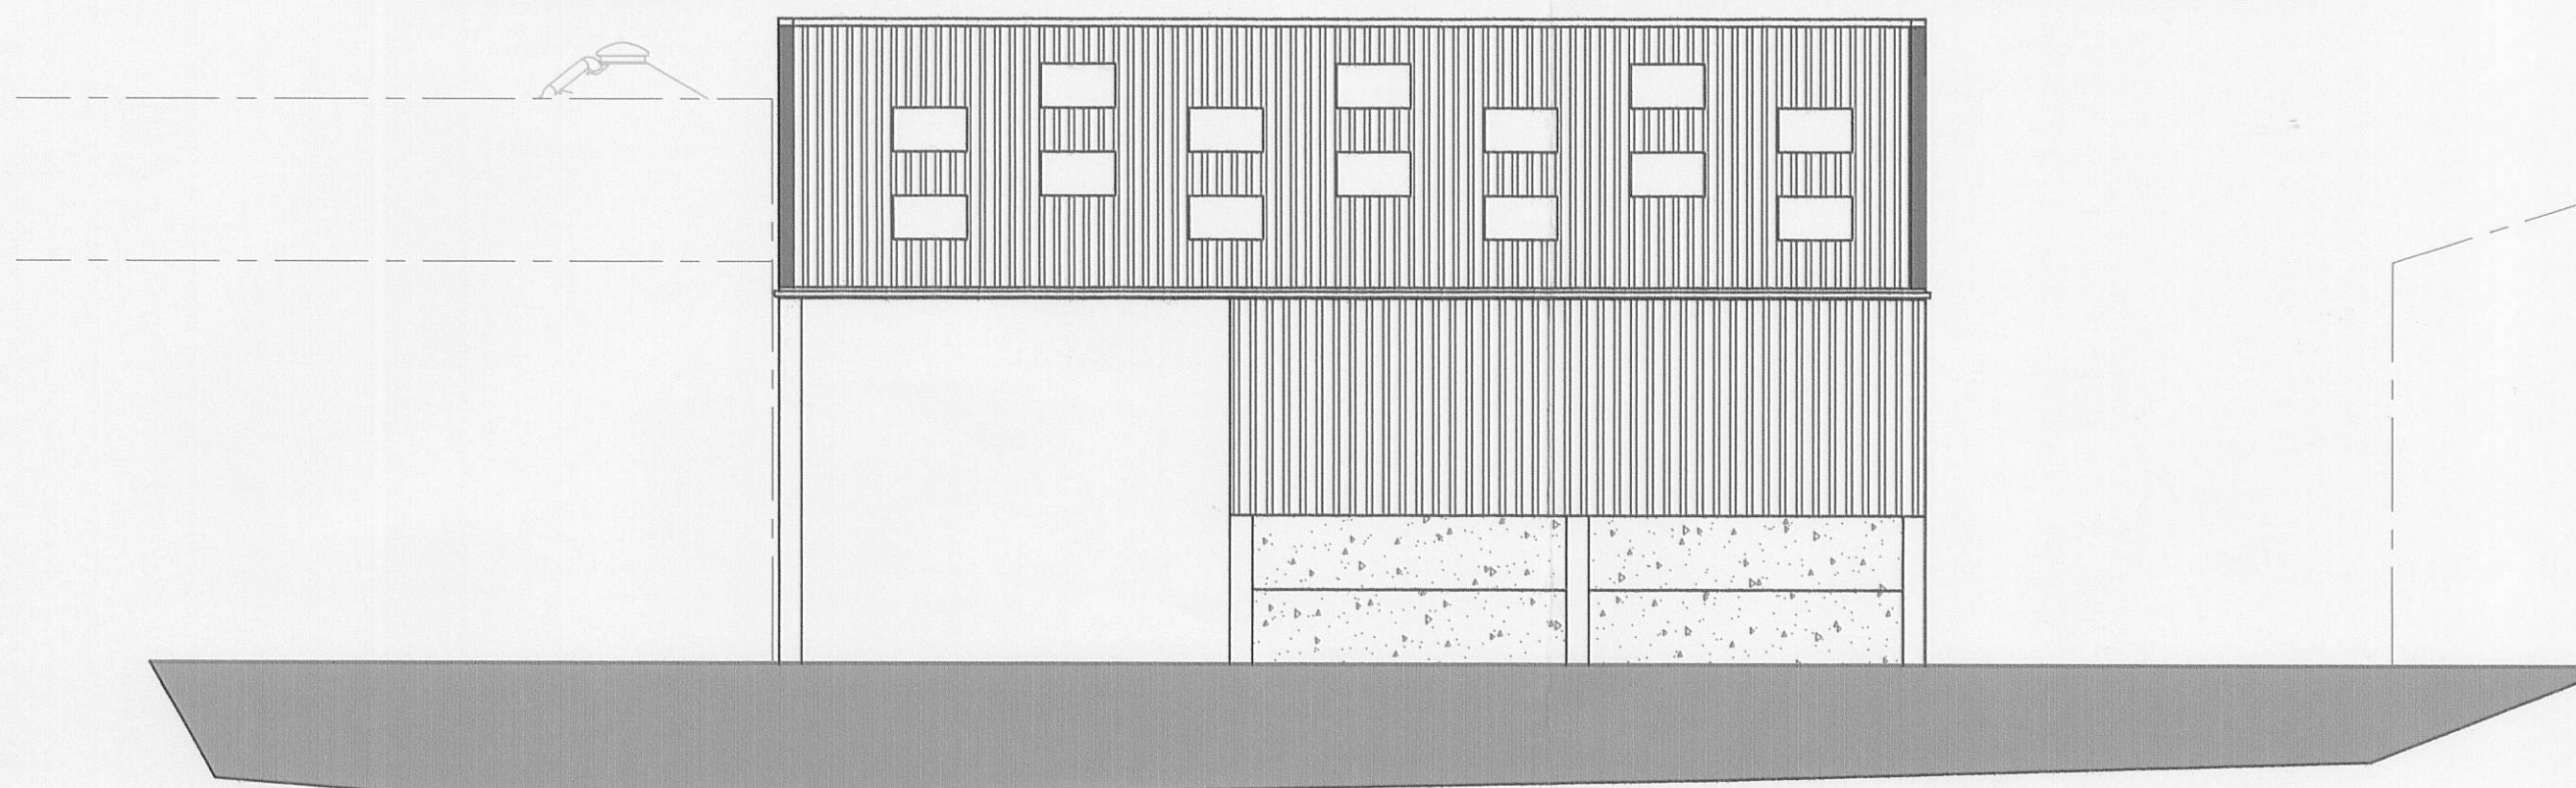


Proposed SOUTH Facing Elevation

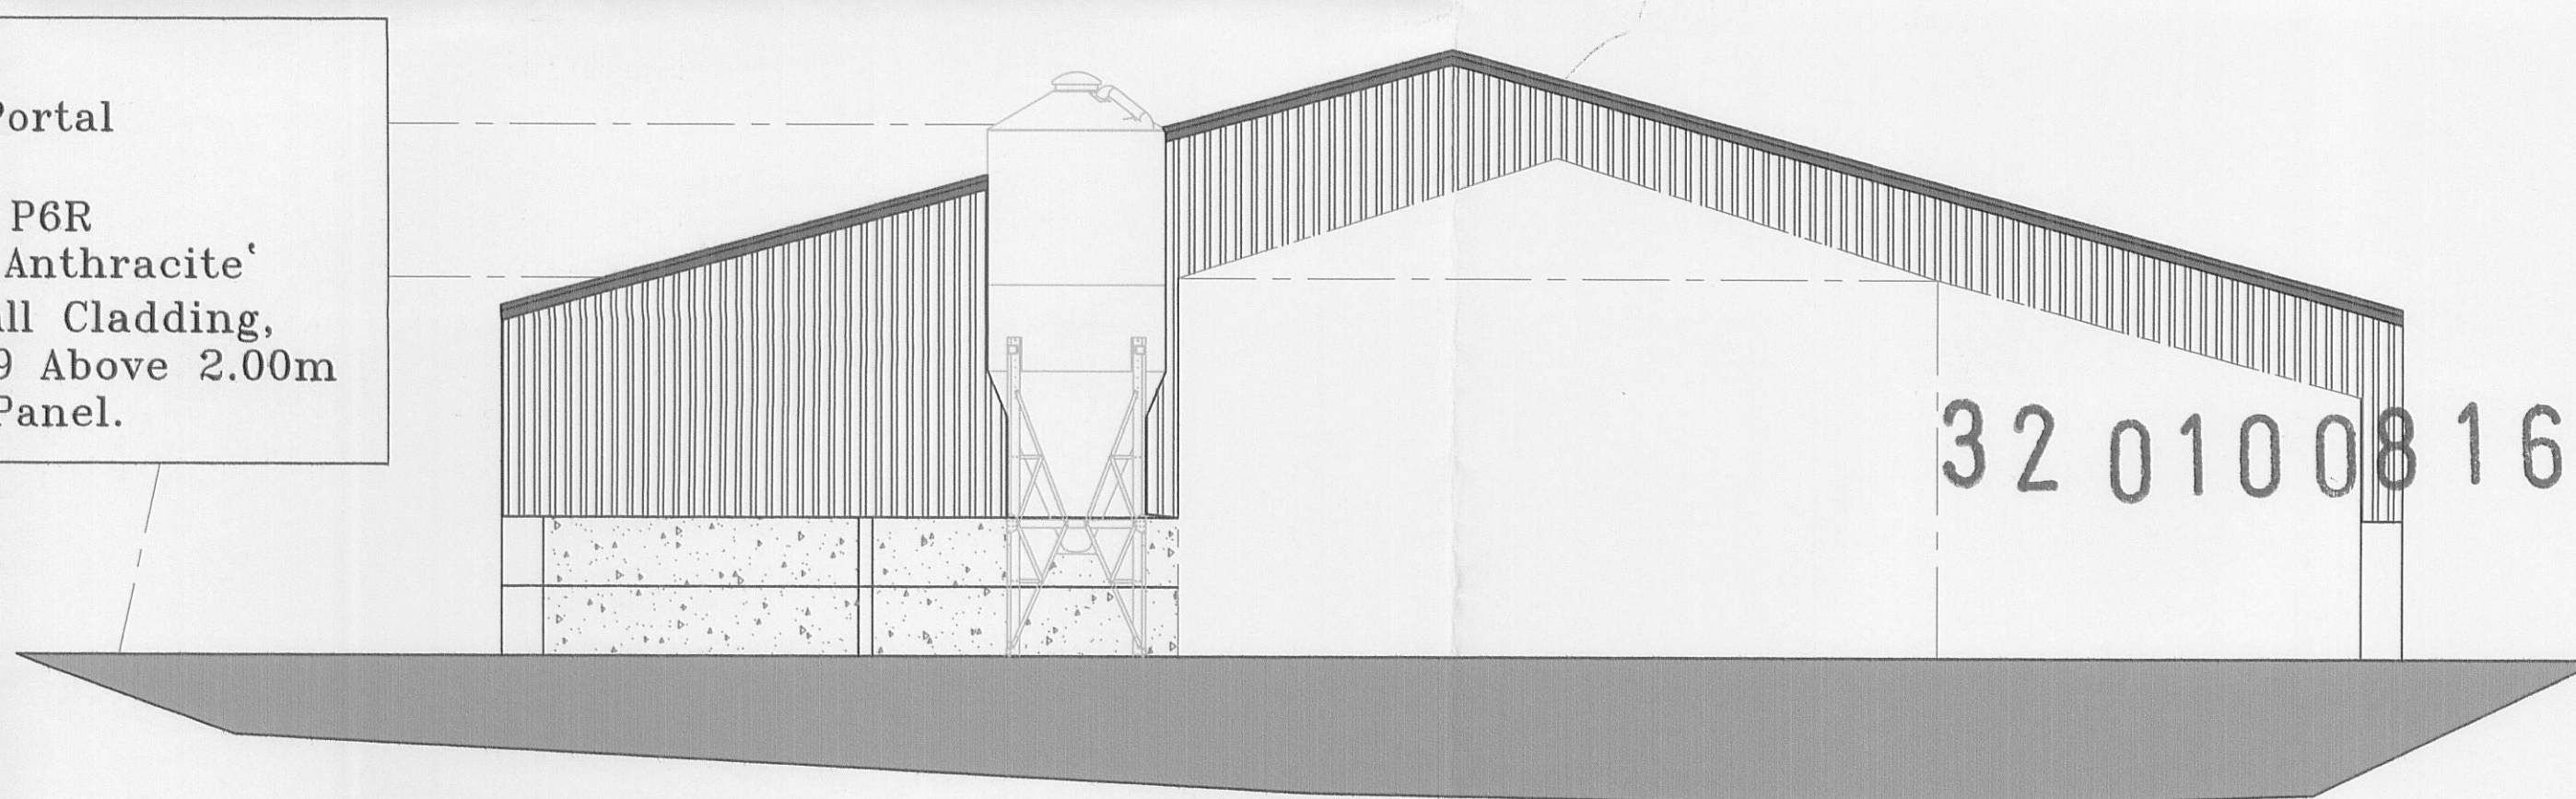

Proposed WEST Facing Elevation

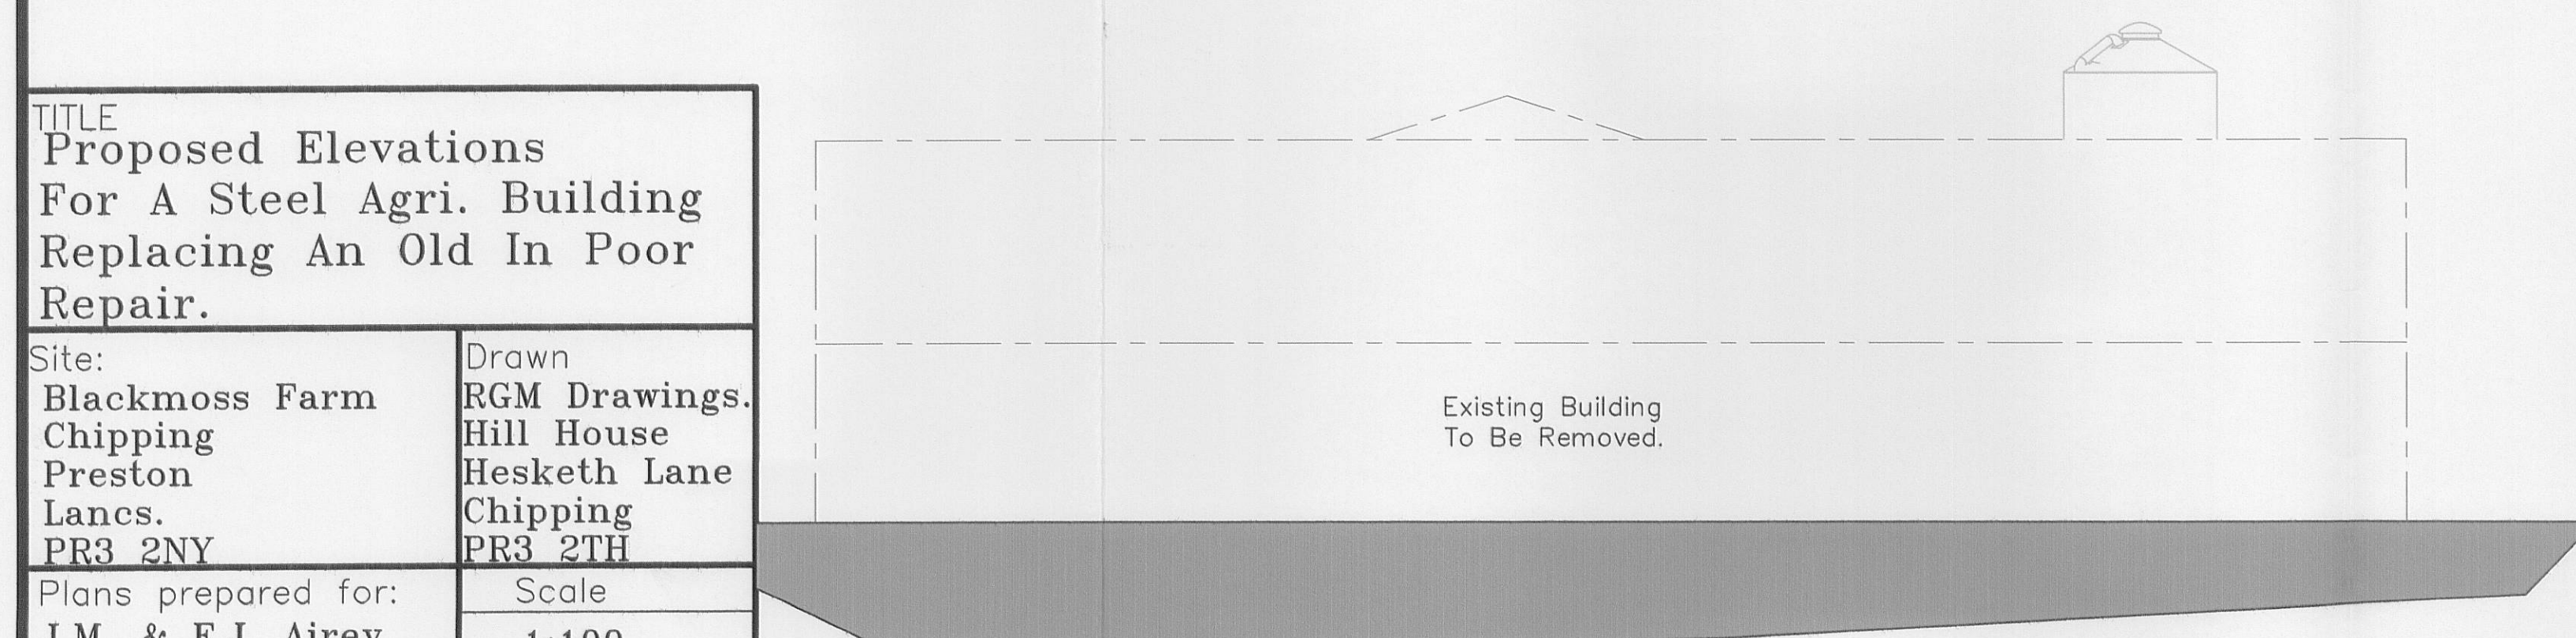

Existing EAST Facing Elevation

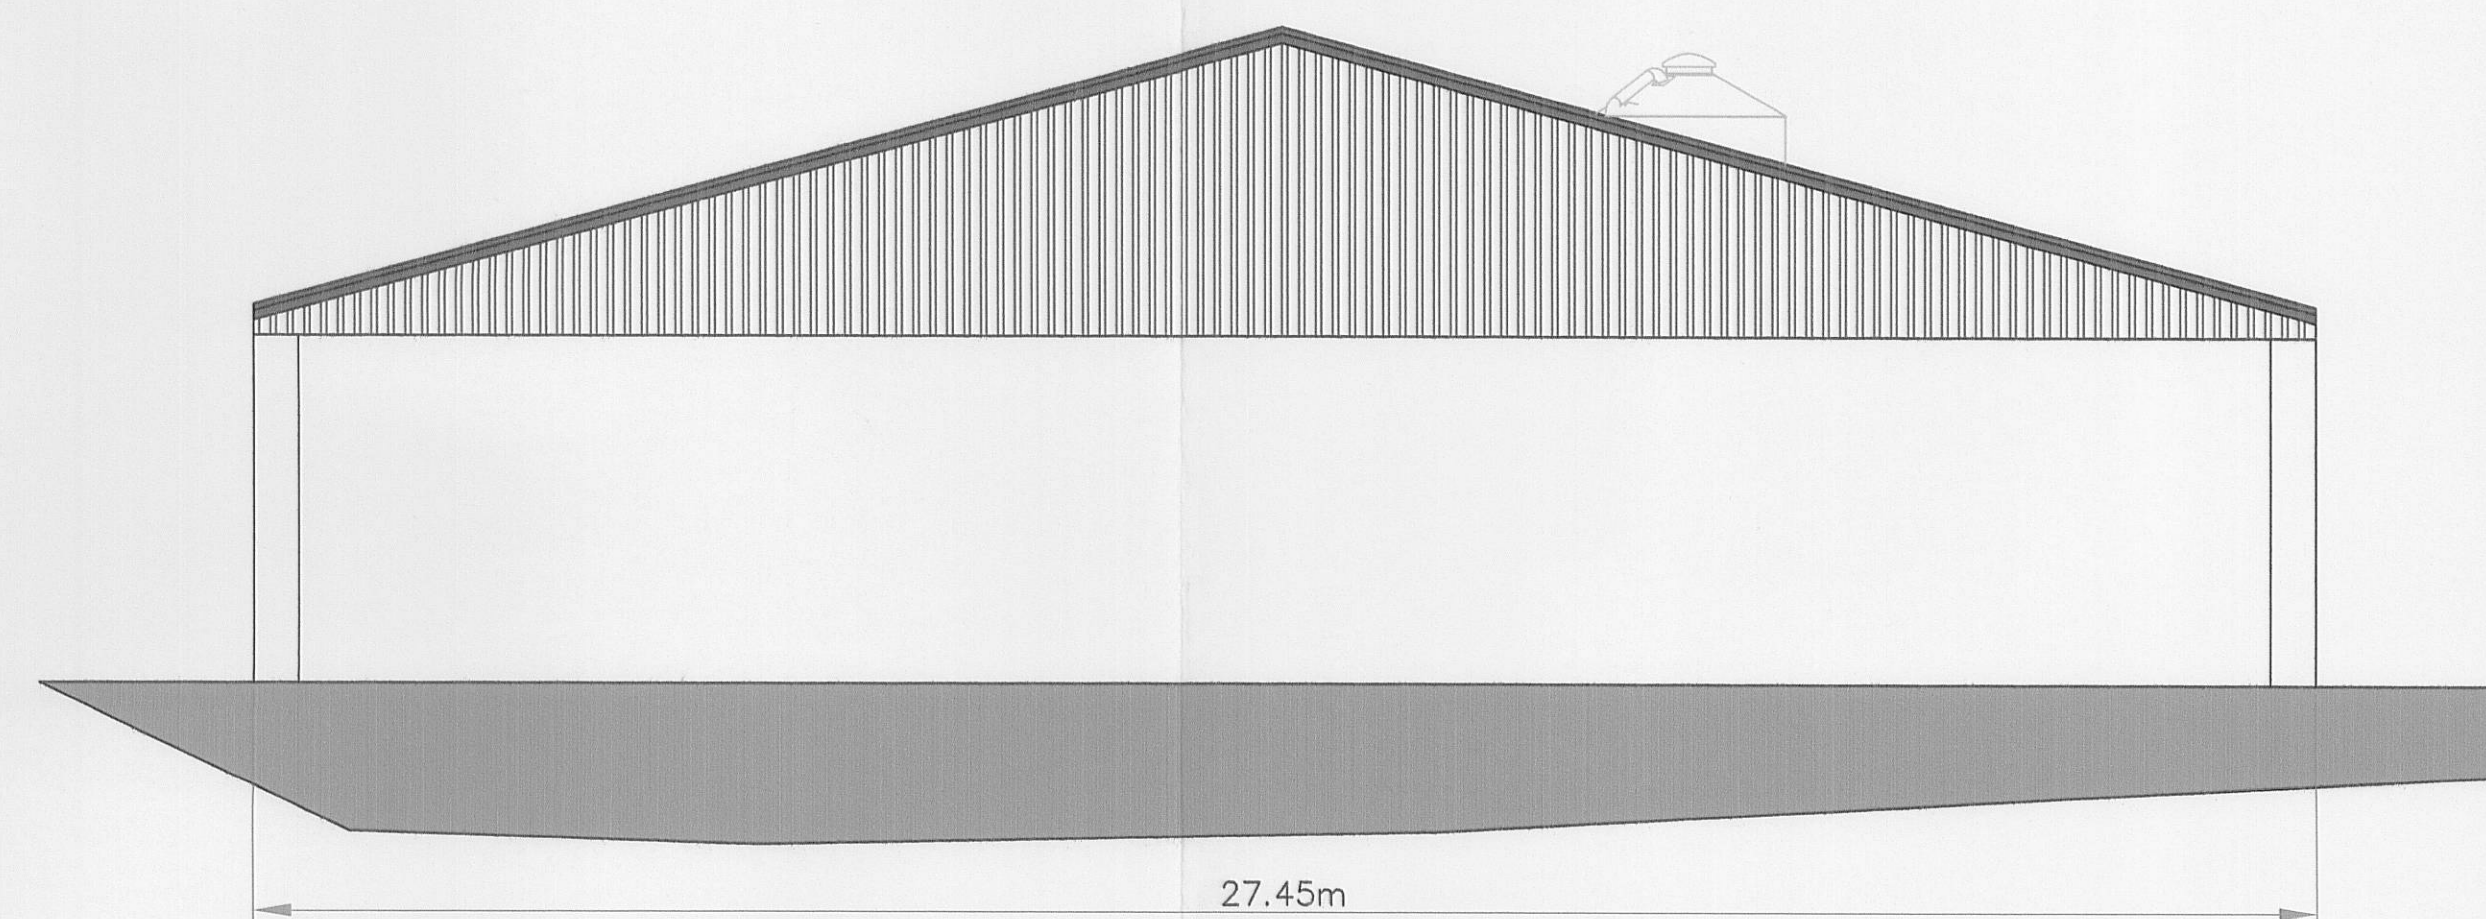

Proposed EAST Facing Elevation

TITLE Proposed Elevations For A Steel Agri. Building Replacing An Old In Poor Repair.	
Site: Blackmoss Farm Chipping Preston Lancs. PR3 2NY	Drawn RGM Drawings. Hill House Hesketh Lane Chipping PR3 2TH
Plans prepared for: J.M. & E.J. Airey Blackmoss Farm Chipping Preston	Scale 1:100 & as shown
	Date