


EXISTING GROUND FLOOR ARRANGEMENT

PROPOSED GROUND FLOOR ARRANGEMENT

**EXISTING EAST ELEVATION
(ON THE PARTY WALL)**

**PROPOSED EAST ELEVATION
(ON THE PARTY WALL)**

320100819P

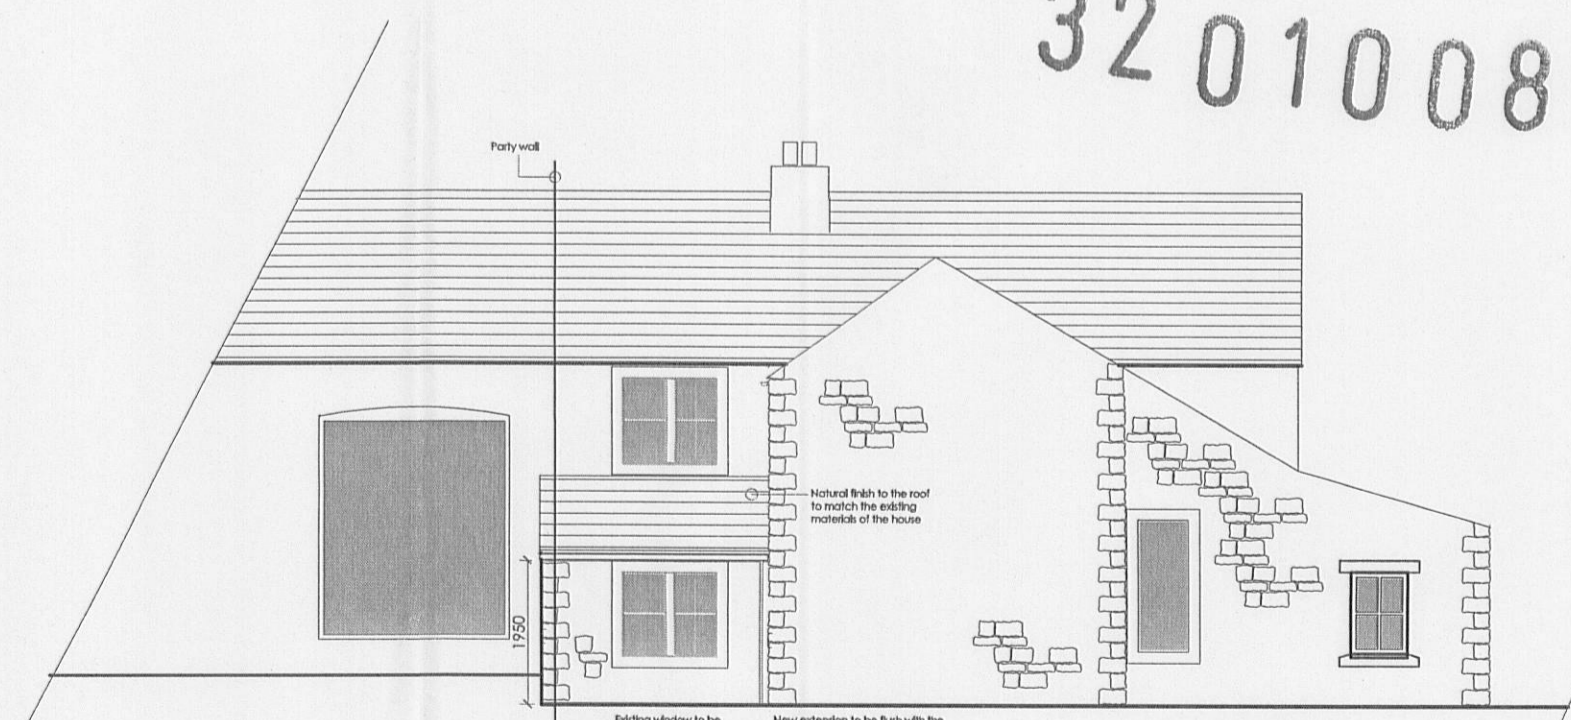

EXISTING NORTH ELEVATION

PROPOSED NORTH ELEVATION

**PROPOSED SINGLE STOREY
EXTENSION**

**WADDINGTON OLD MILL
WADDINGTON
LANCASHIRE**

**1:50 SEPTEMBER 2010
HM/100**