




- MATERIALS
1. GREY CONCRETE ROOF TILES
 2. BRICKWORK
 3. SMOOTH CEMENT RENDER
 4. GREY UPVC WINDOWS/DOORS
 5. LARCH CLADDING

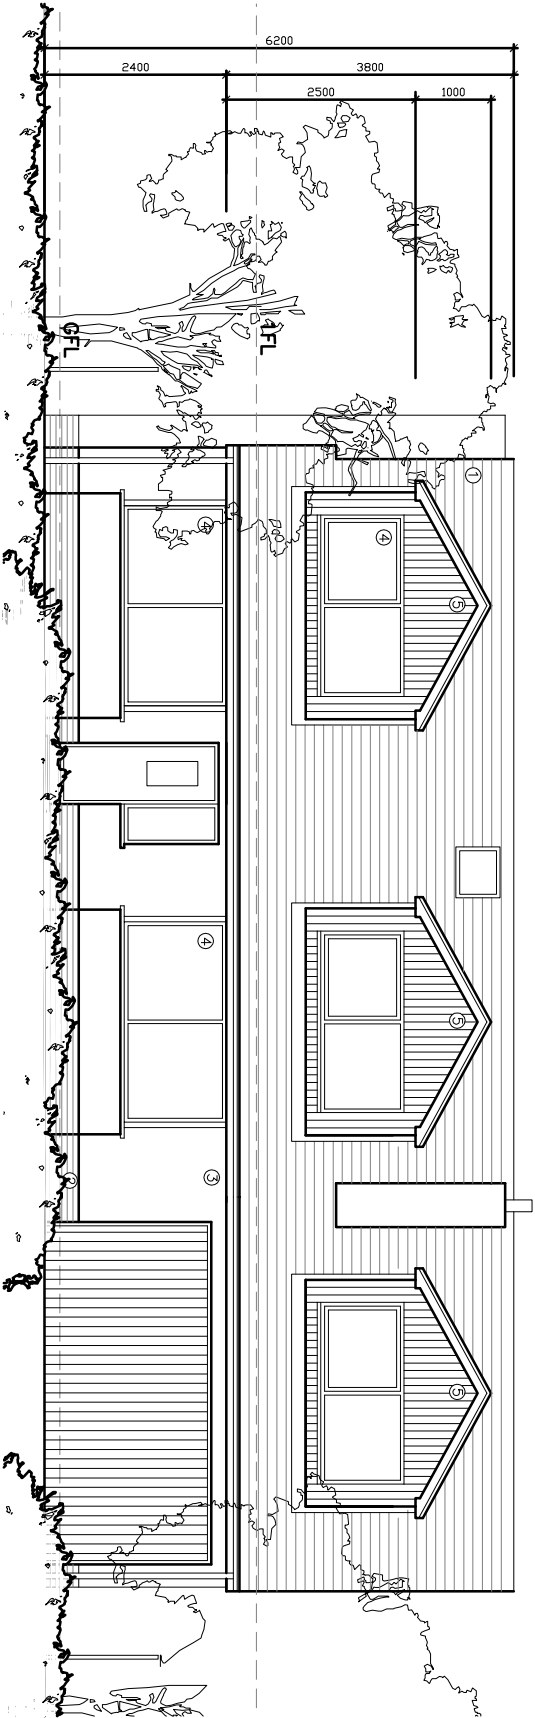


PROPOSED EAST ELEVATION (1)

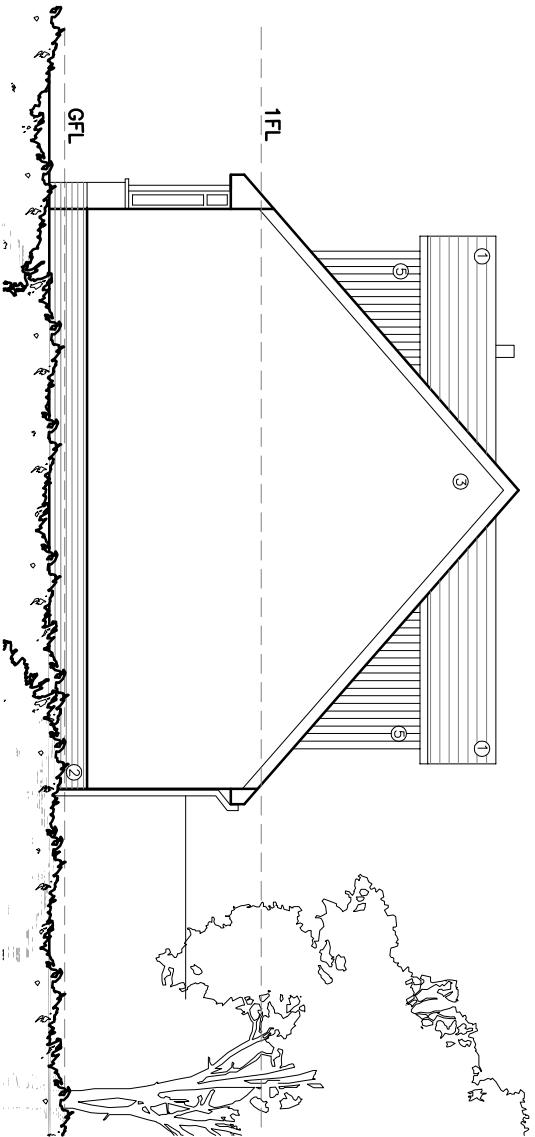

PROPOSED NORTH ELEVATION (2)

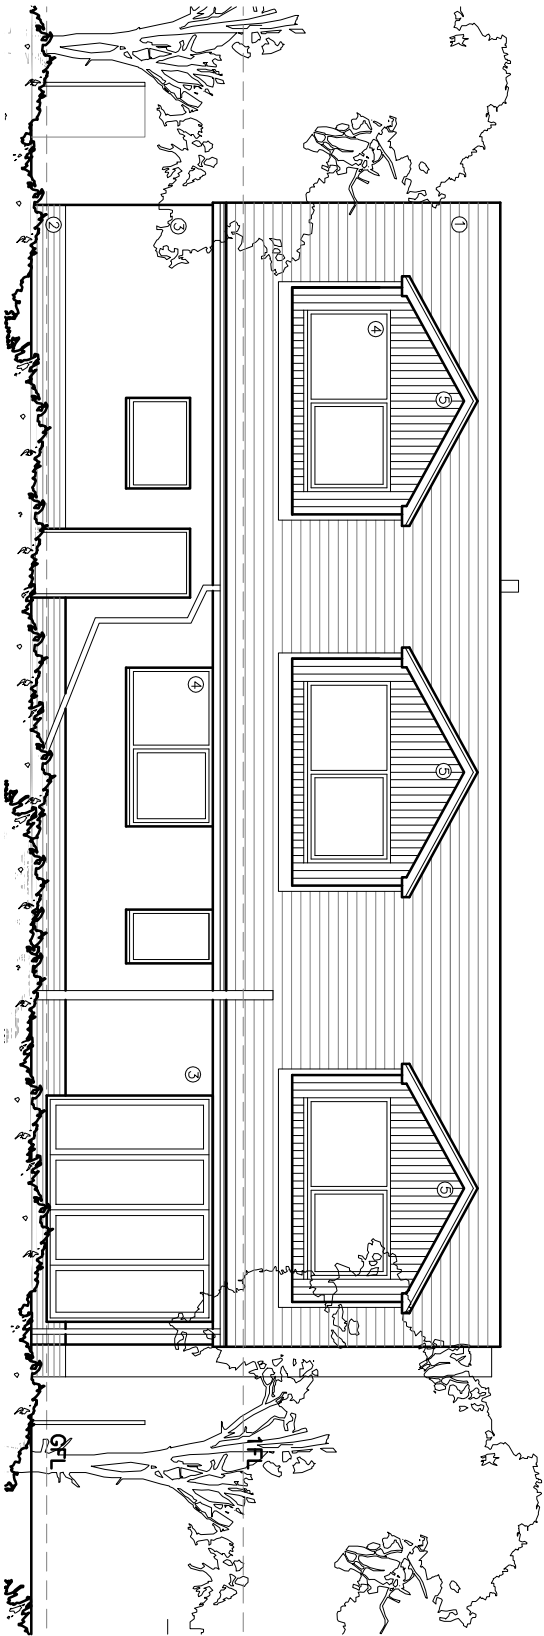

PROPOSED WEST ELEVATION (3)

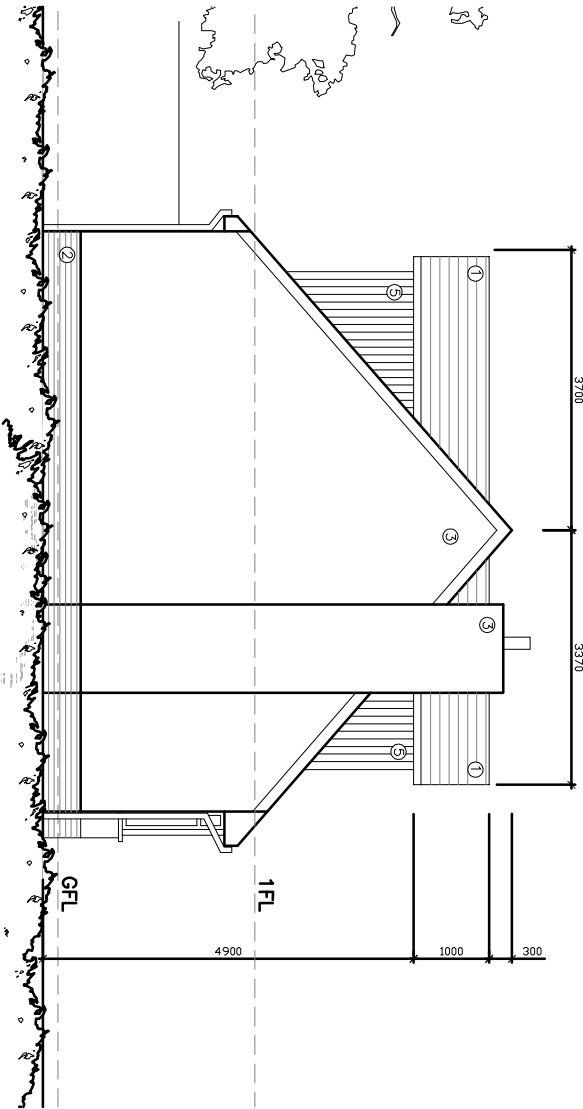

PROPOSED SOUTH ELEVATION (4)

©QW+Q architects Ltd 2020 | This Drawing is to be used in conjunction with all other project associated drawings and information. Do not scale from this drawing. Reproduction of this drawing without prior written permission of QW+Q architects is strictly prohibited. This drawing is copyright of QW+Q architects. All rights reserved.