




PROPOSED PLANS AND ELEVATIONS

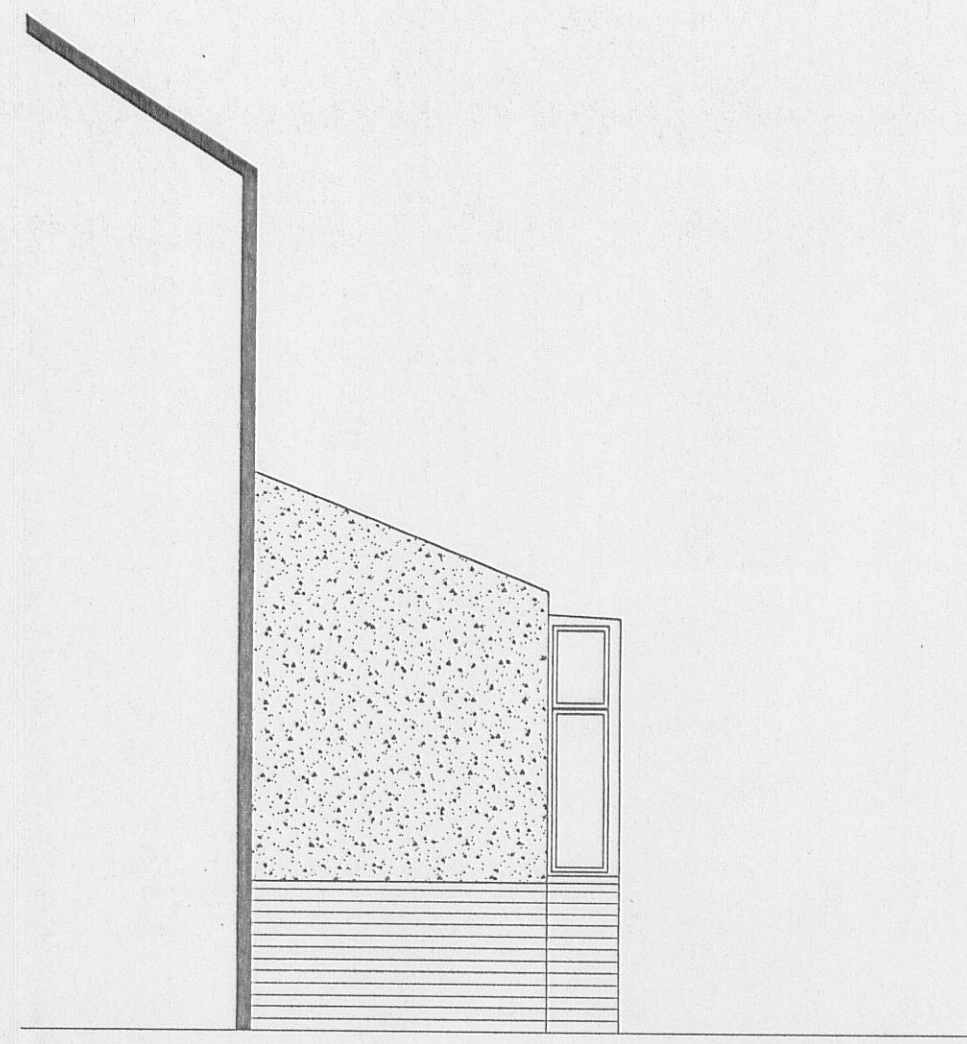

SIDE ELEVATION (1:50 SCALE)

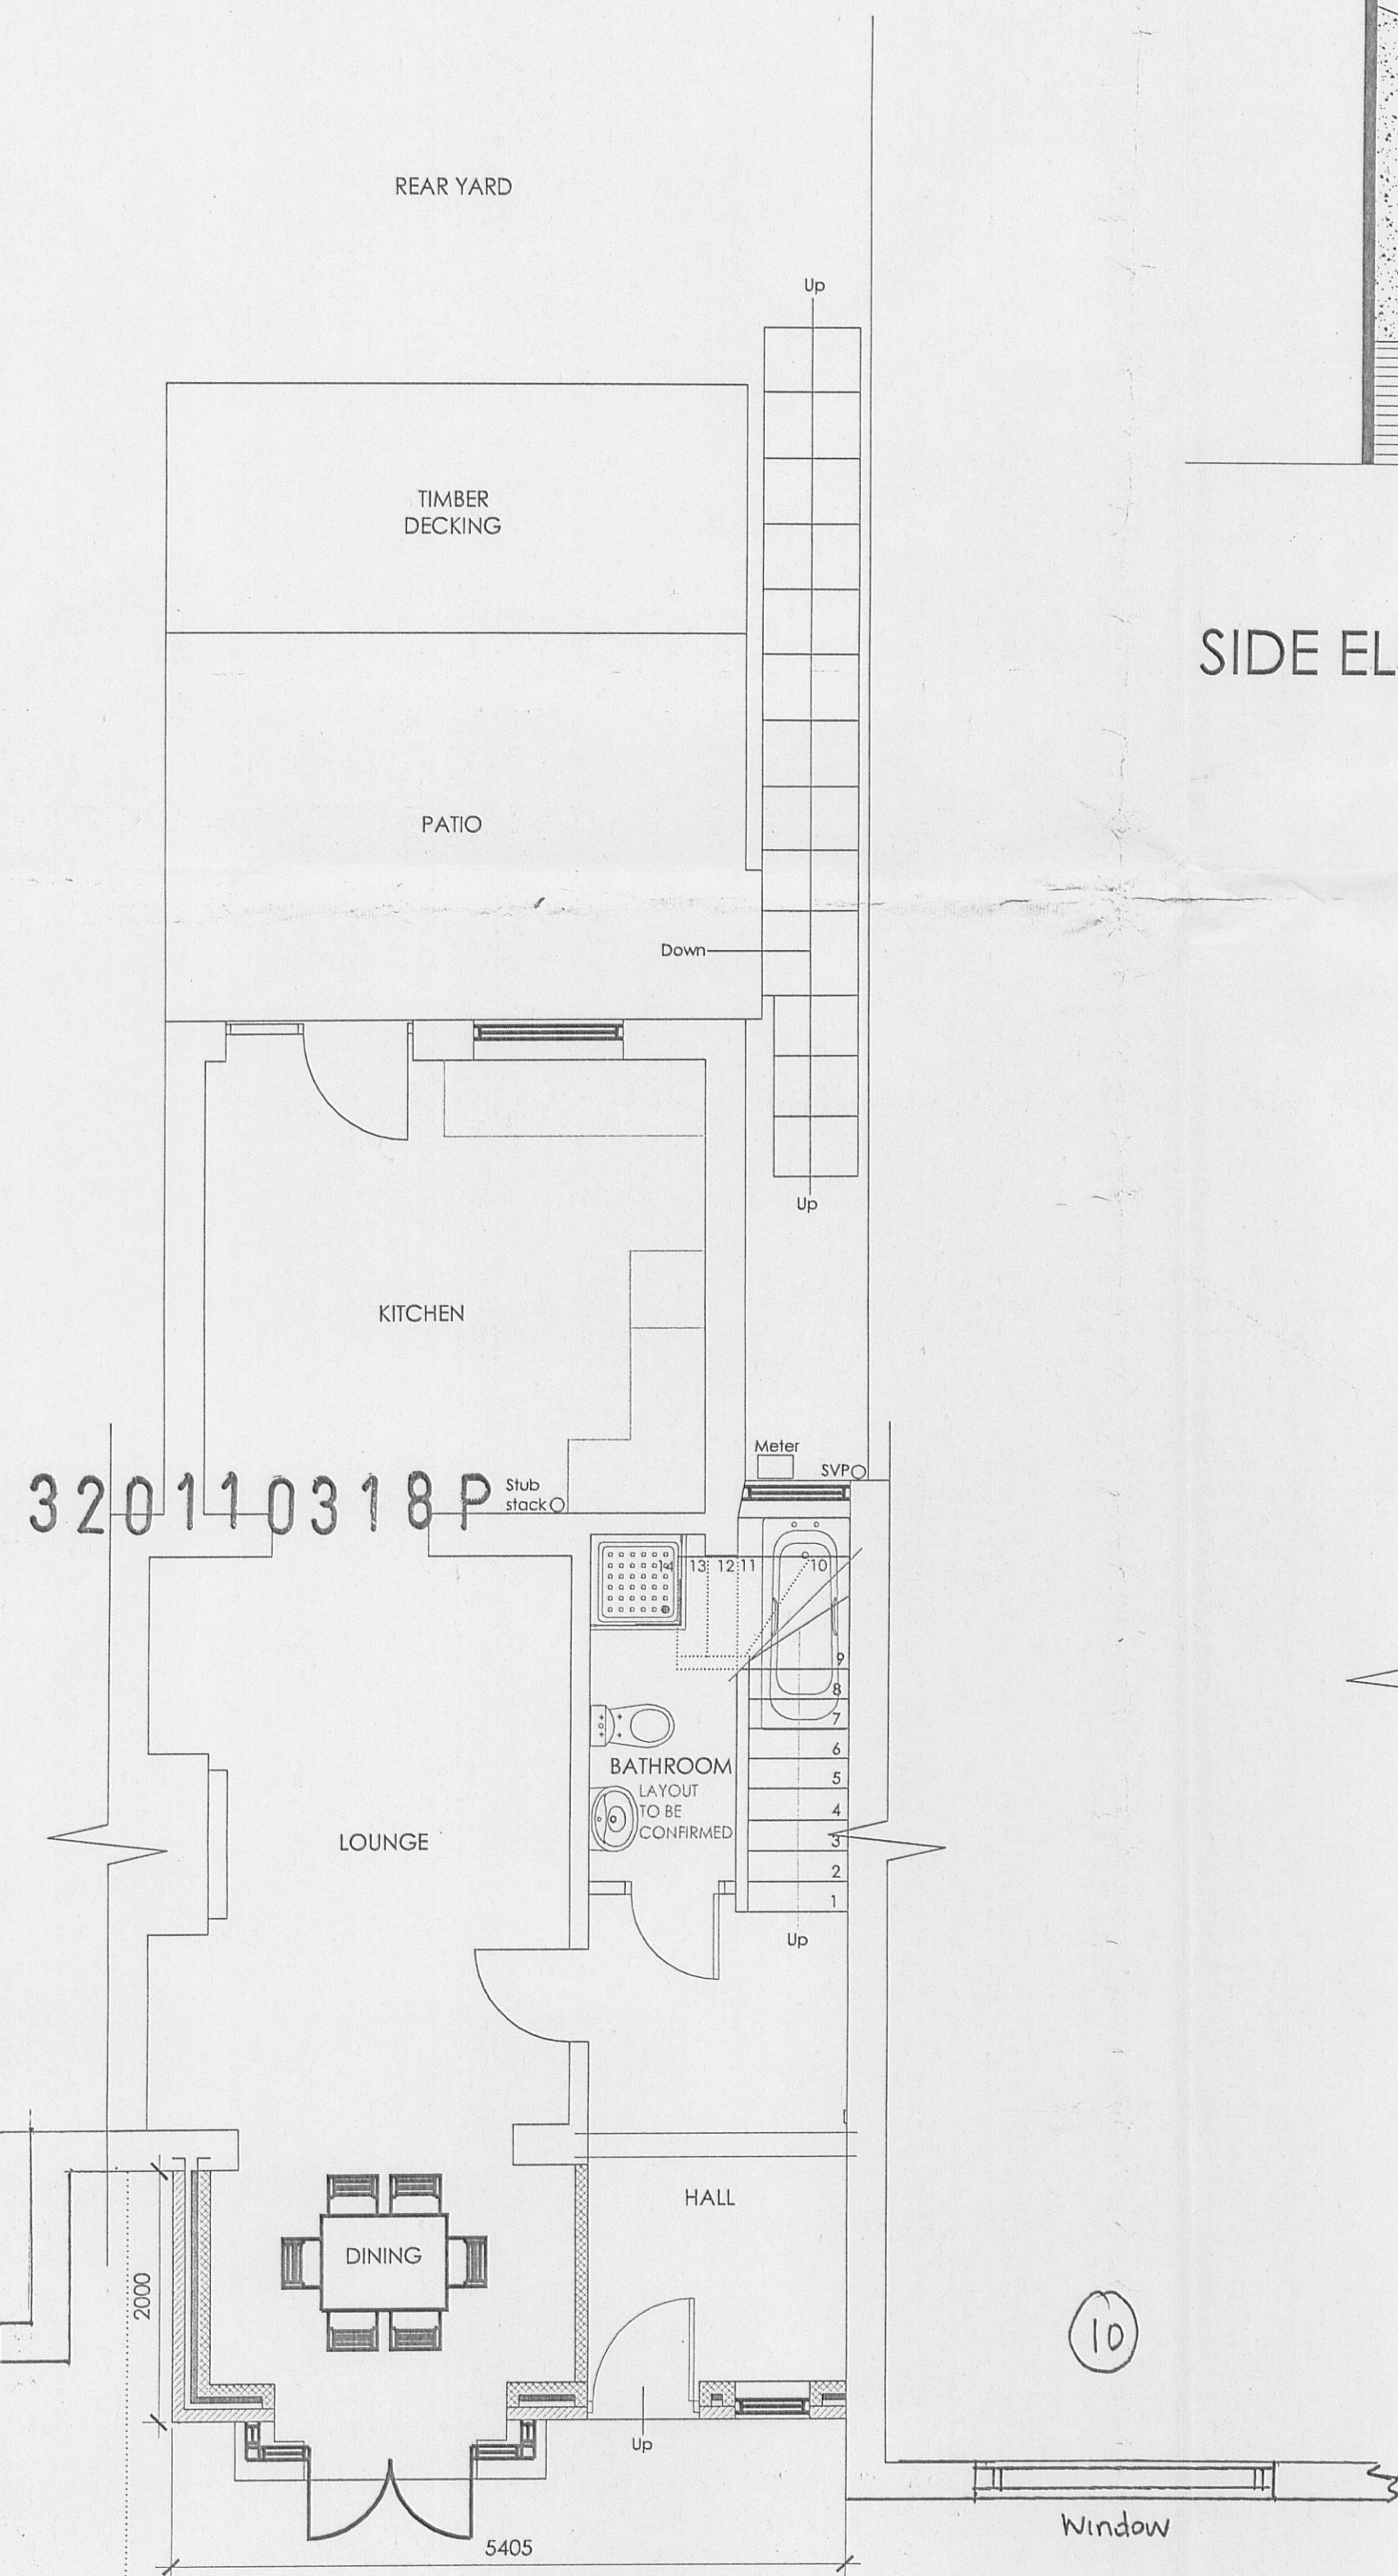

FRONT ELEVATION (1:50 SCALE)

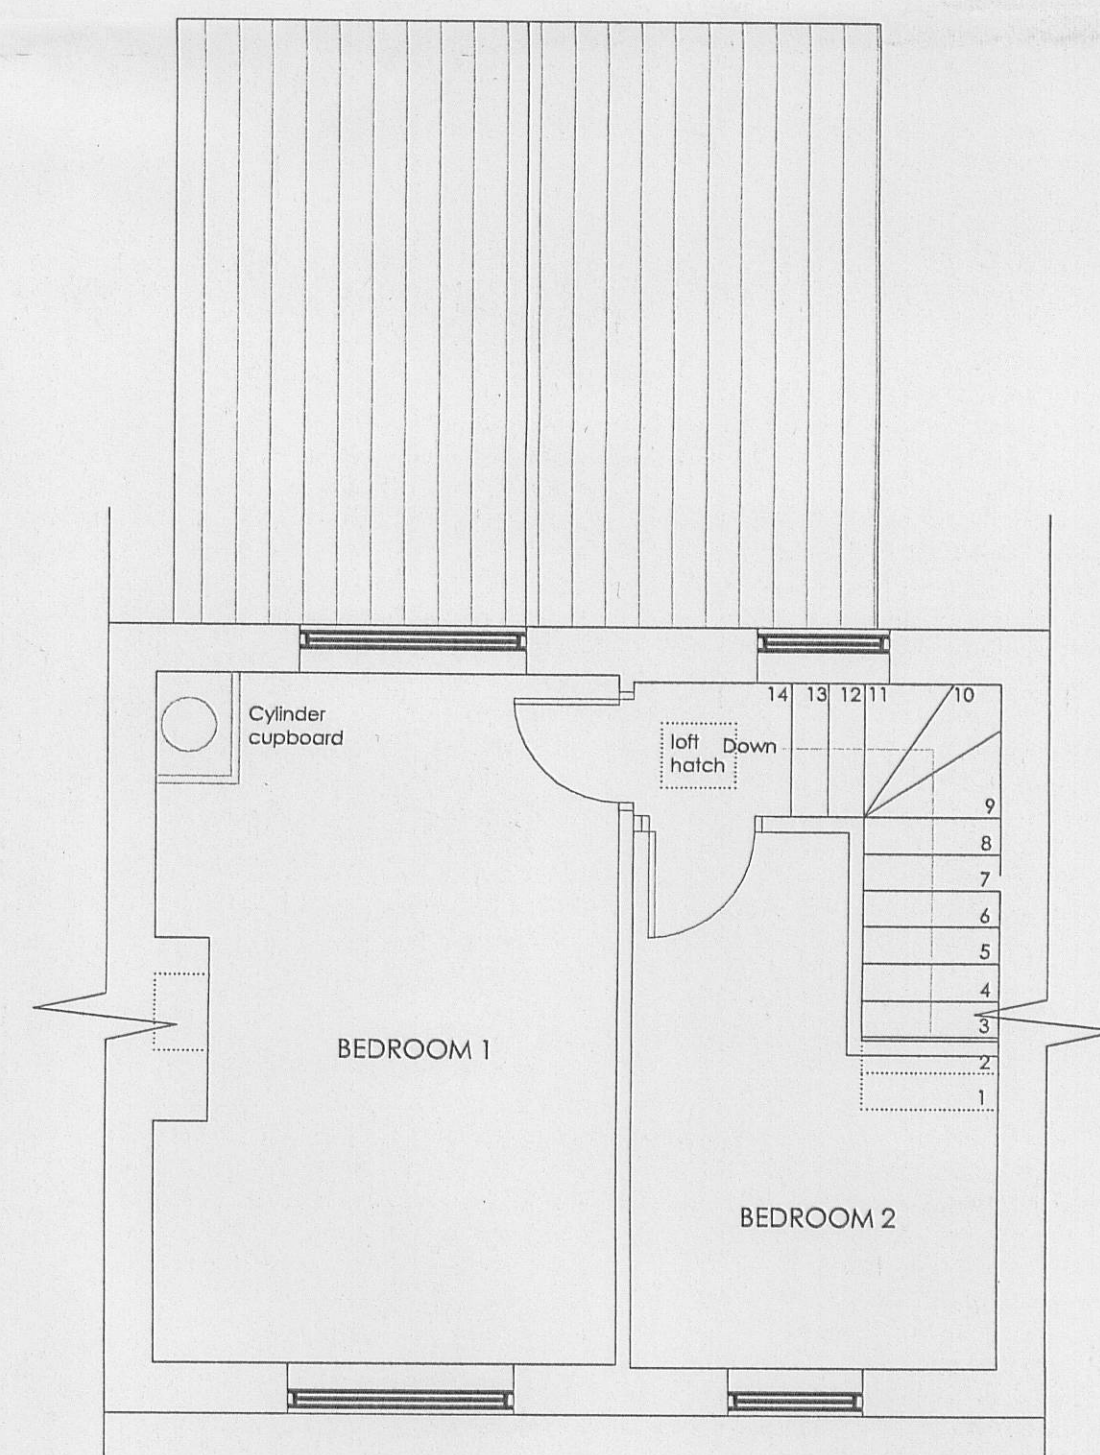

FIRST FLOOR PLAN (1:50 SCALE)