
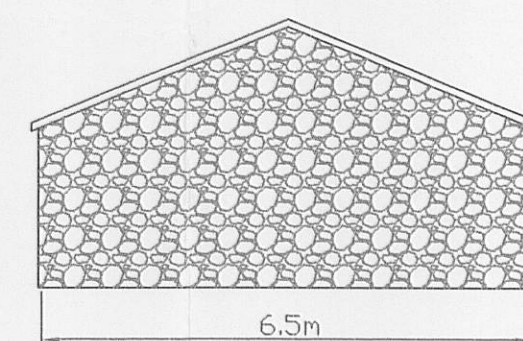
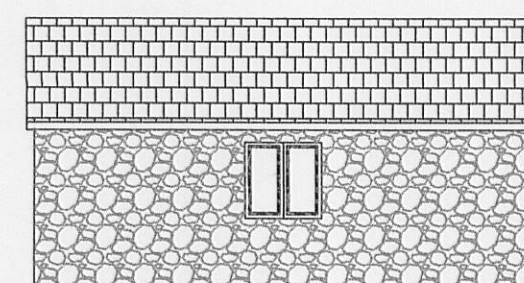
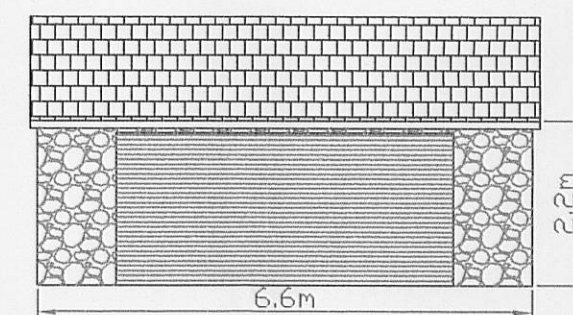



320110405P

Materials:- Roof Reclaimed Natural Slate, Walls constructed from natural random stone

Ground Plan 1:100

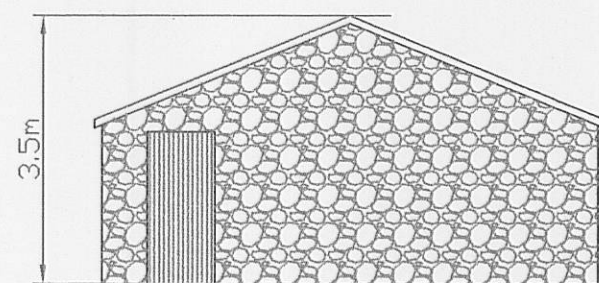


Scale 1:100

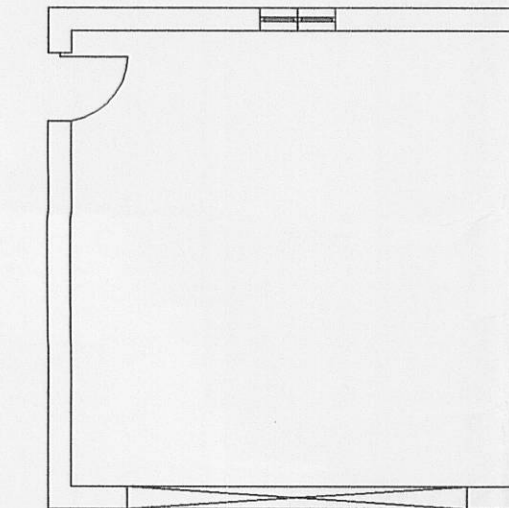

AMENDED PLANS RECEIVED
DATE 03/11/11

Scale 1:500

Scale 1:100

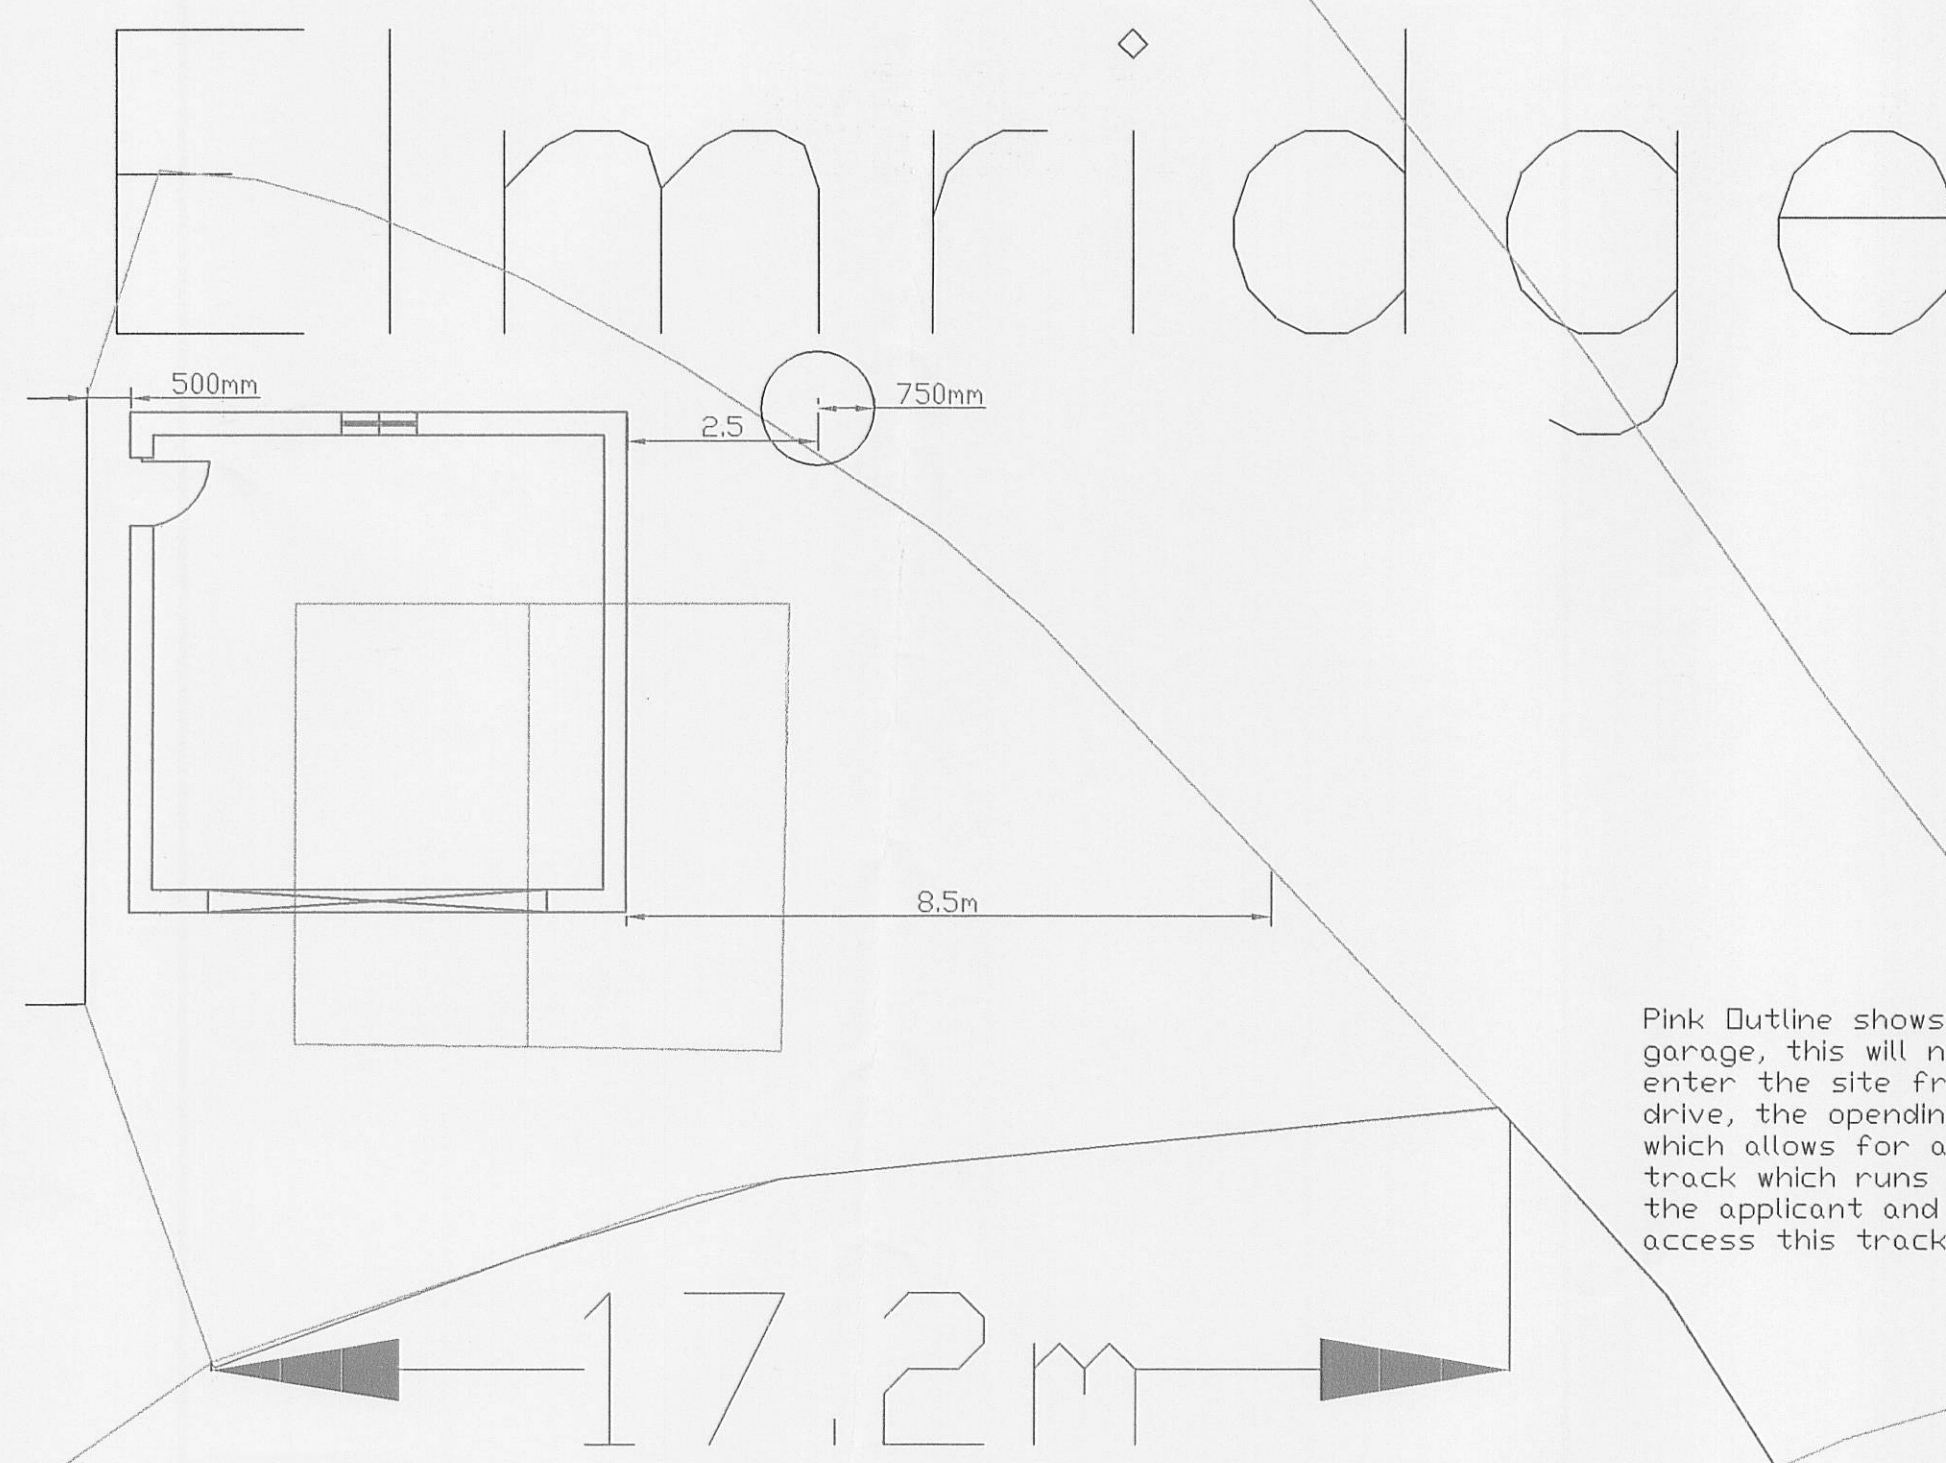

320110405P

Pink Outline shows access to the proposed garage, this will not be altered, vehicles will enter the site from the existing tarmac drive, the opening to the garage is 17.2m which allows for adequate maneuvering. The track which runs passed the site is owned by the applicant and no other vehicles will access this track. The track is 4.5m wide.

AMENDED PLANS RECEIVED
DATE 03/11/11