




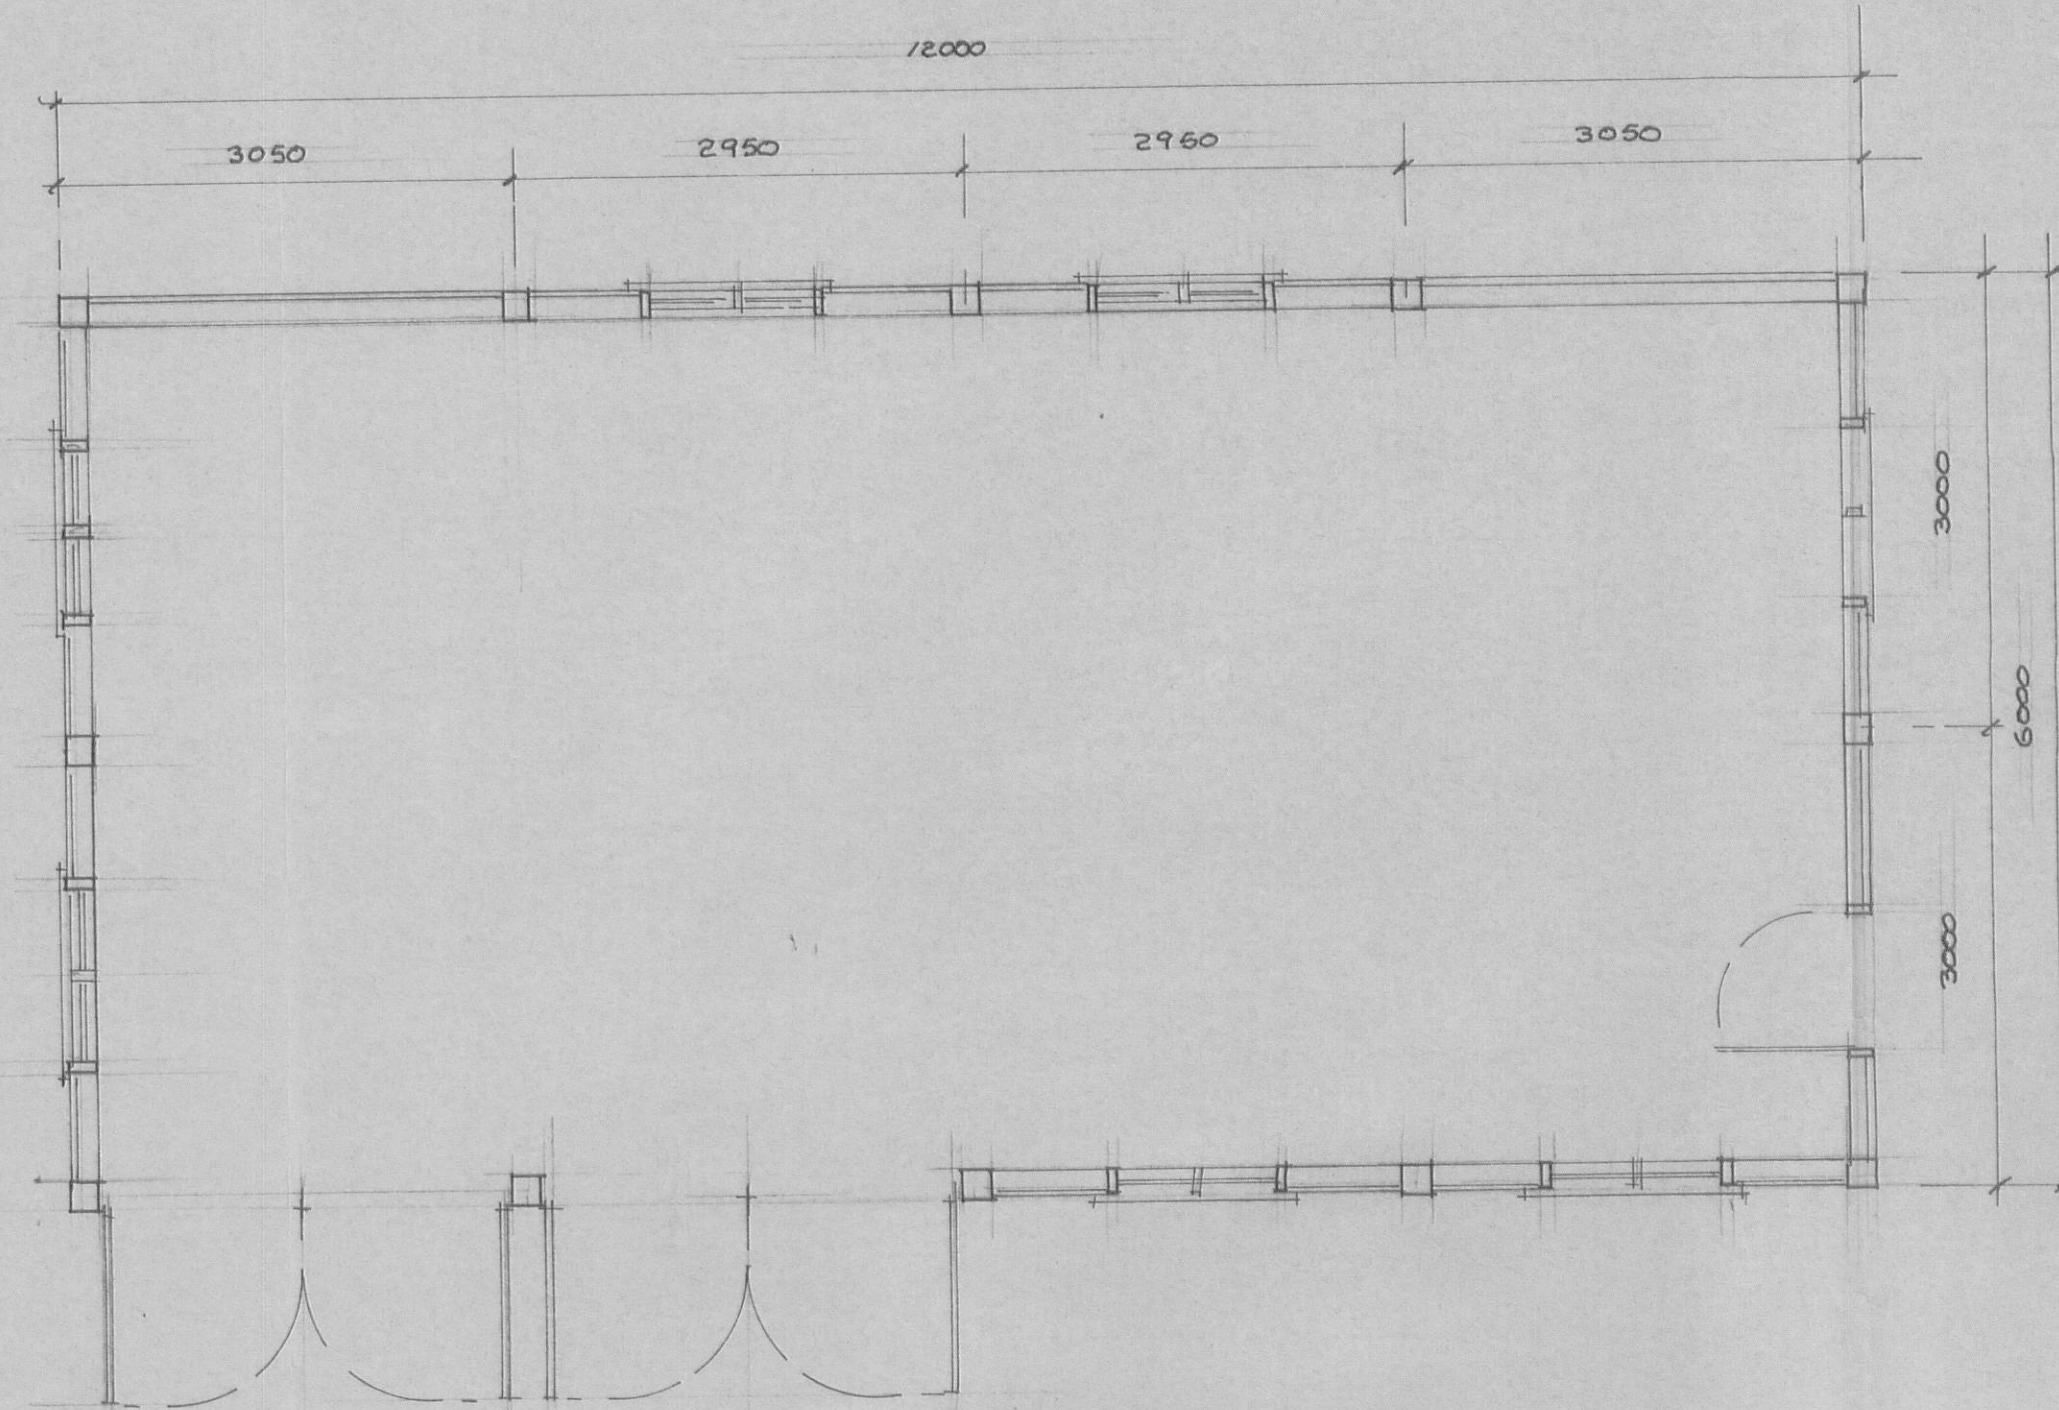


Floor Layout

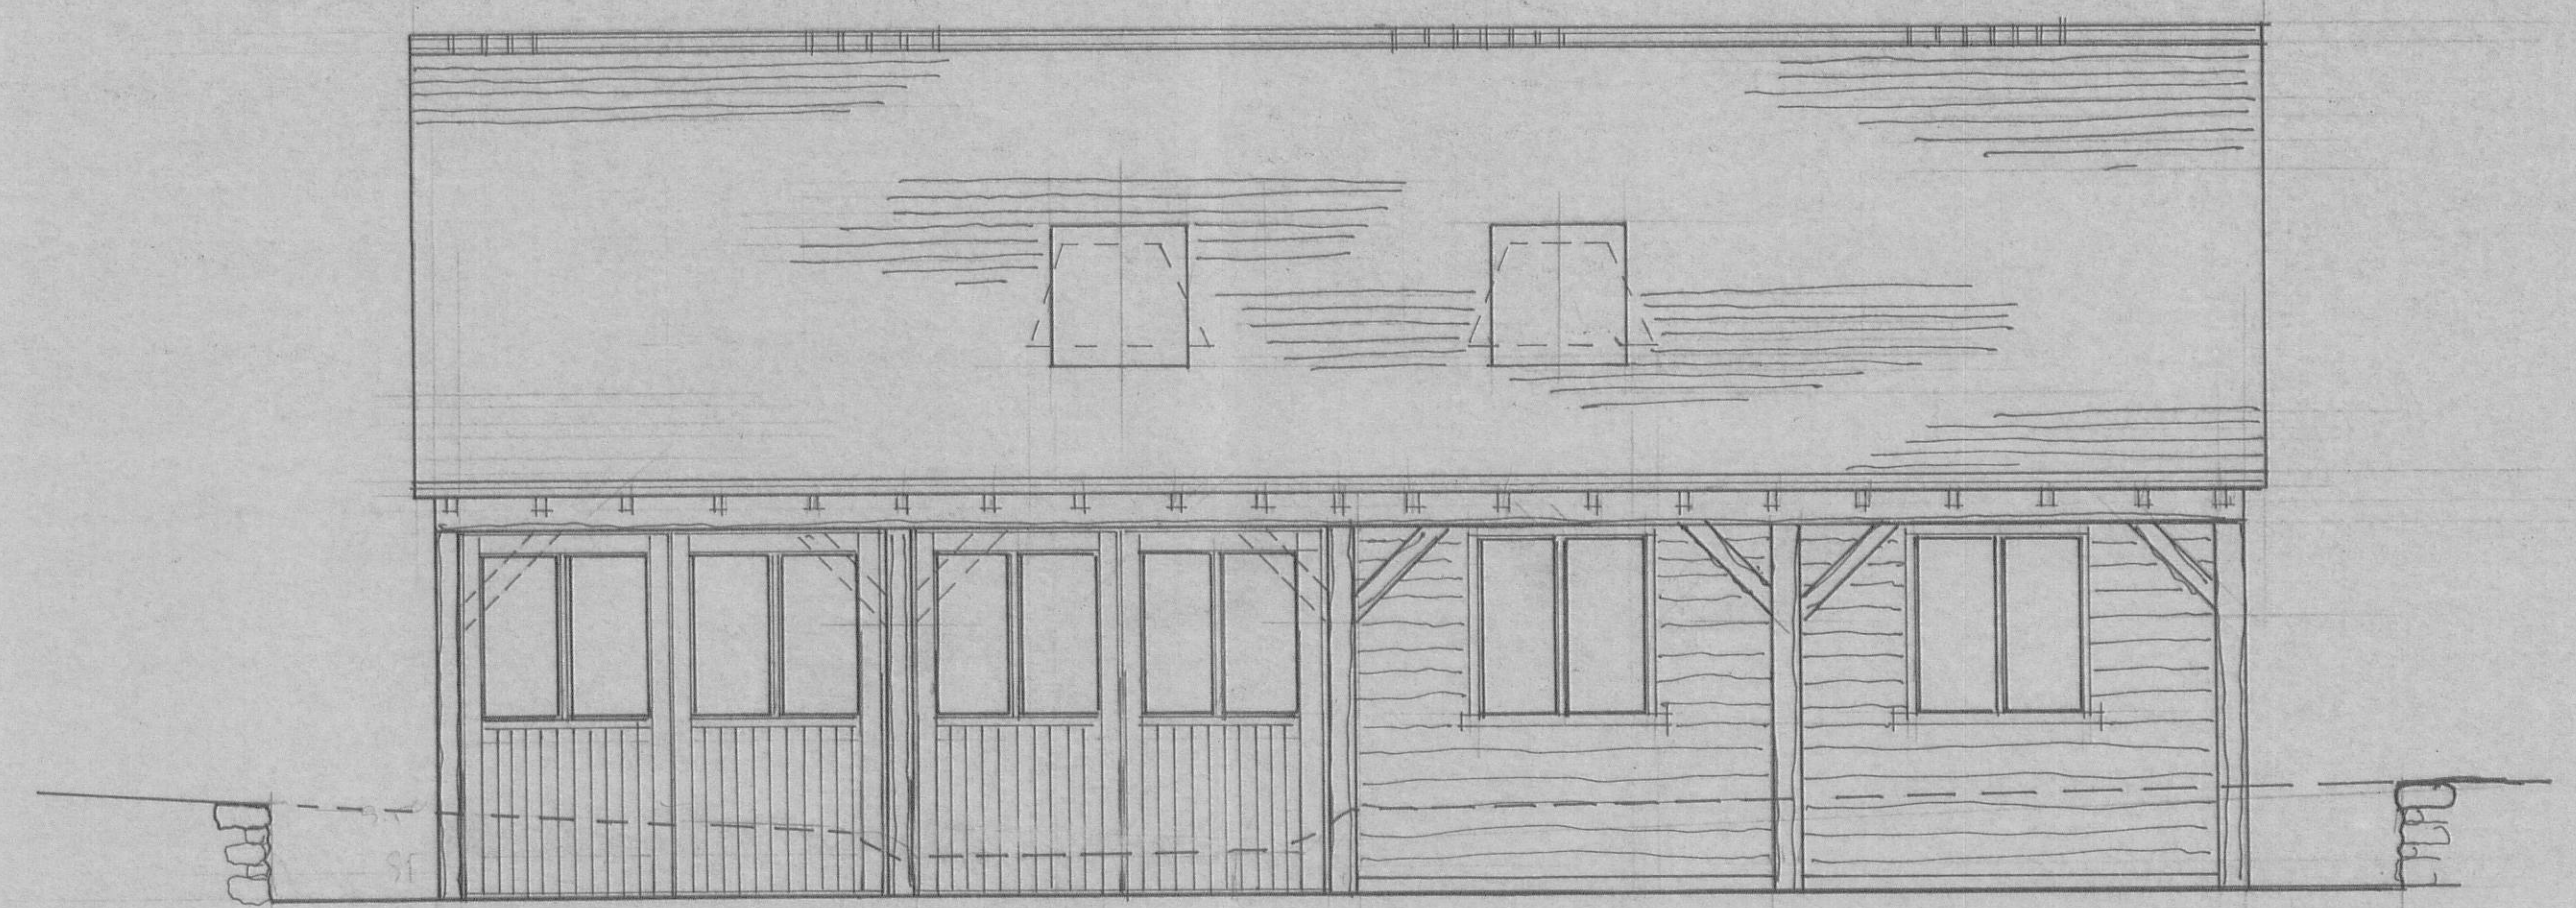


South West (a-a)

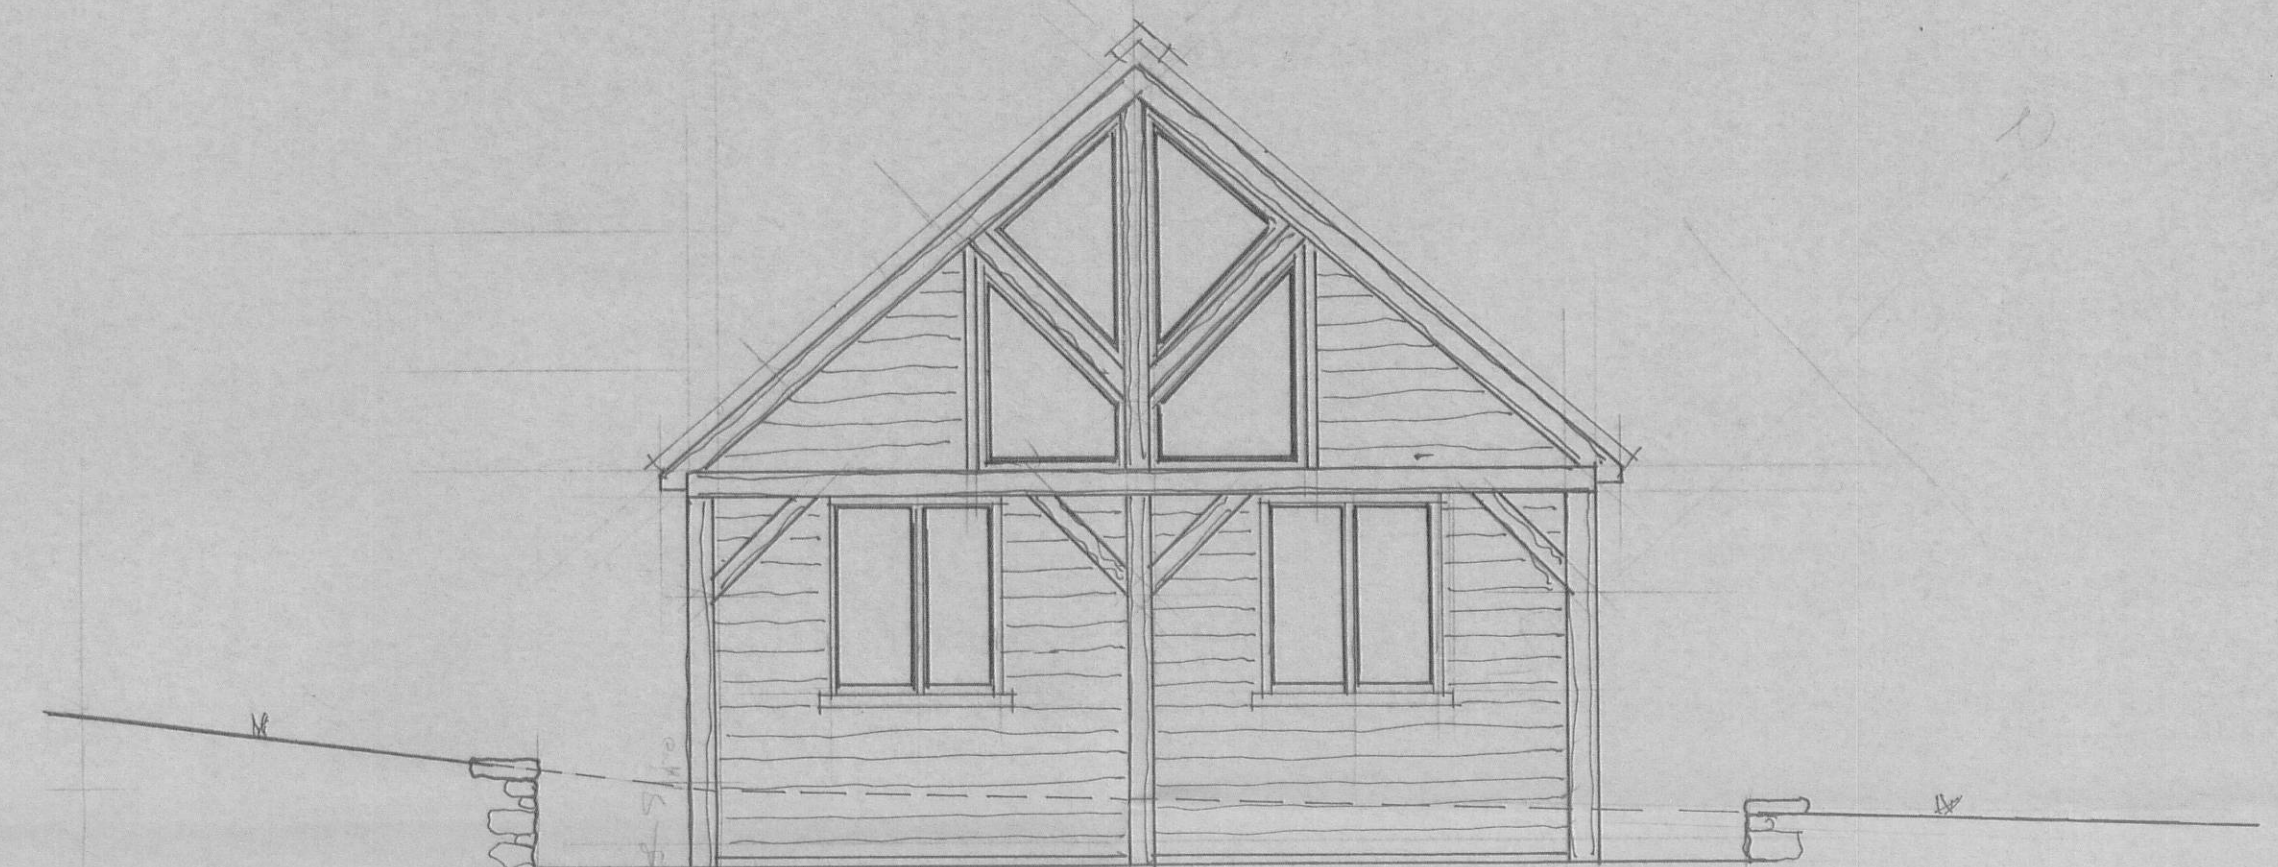

North West (b-b)

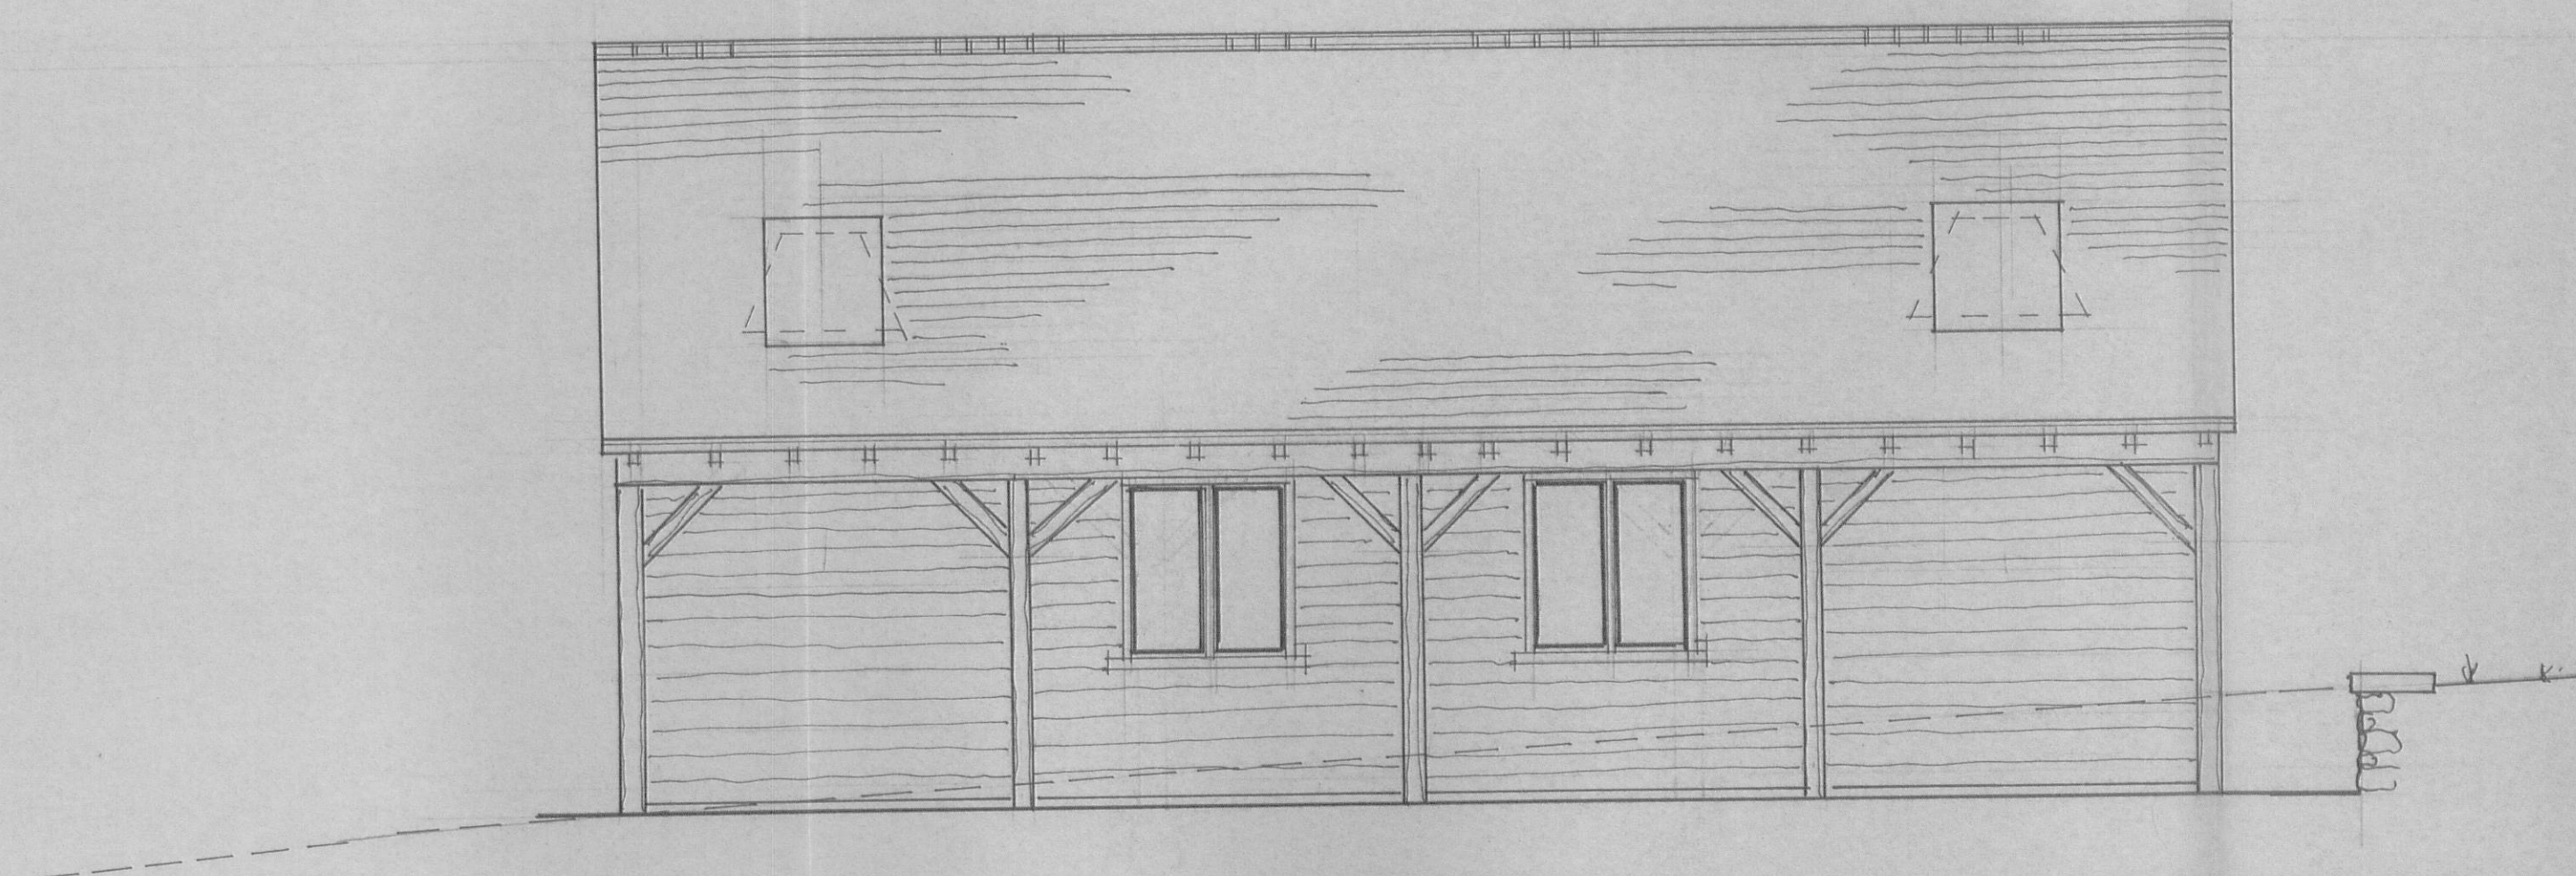

North East (c-c)

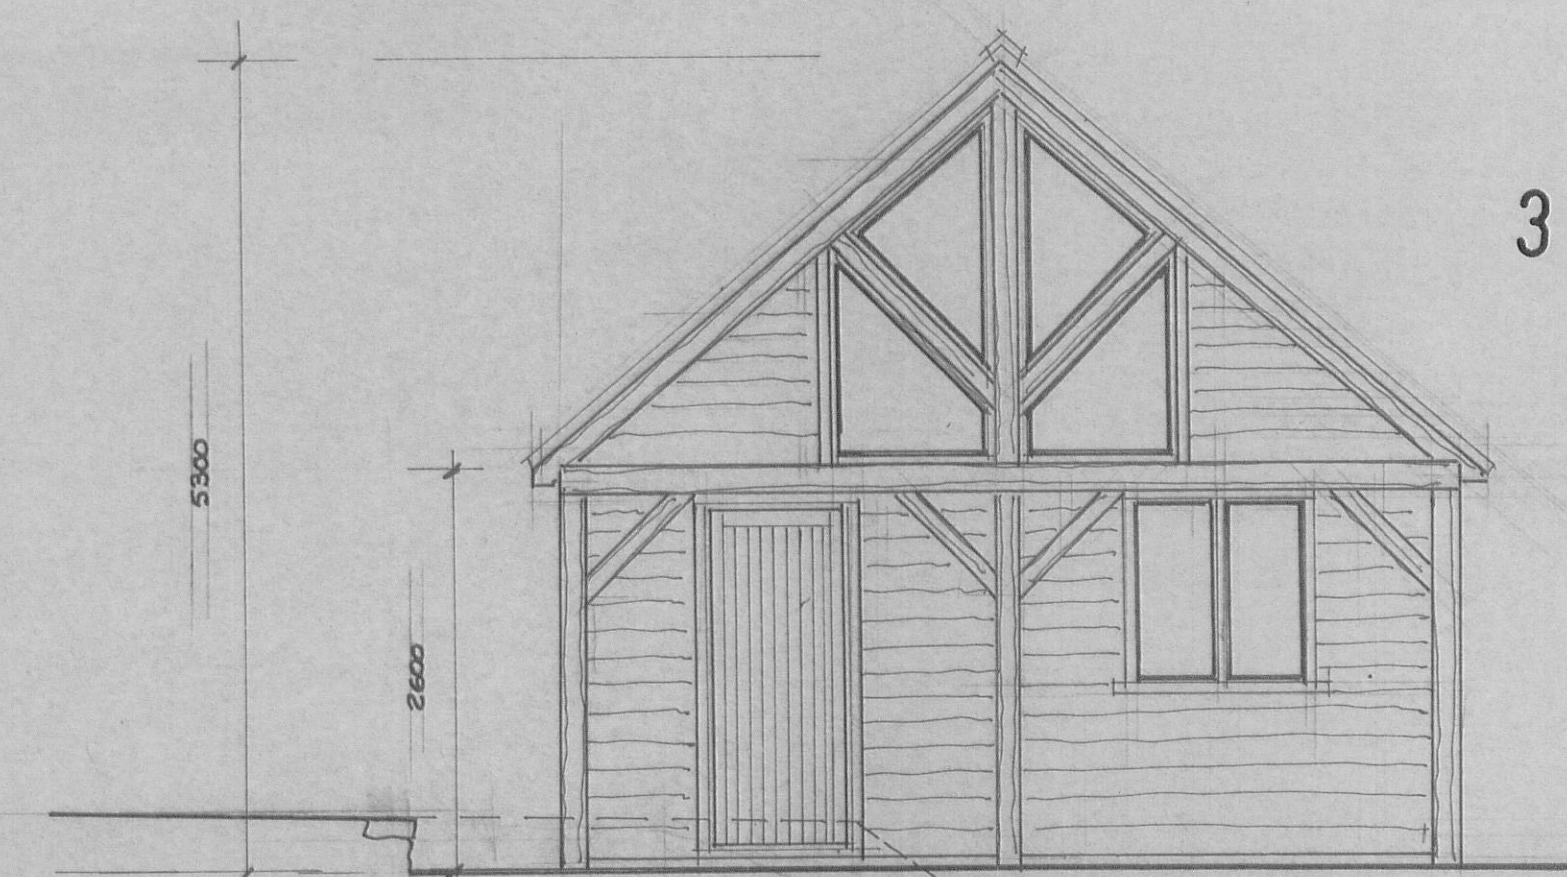

South East (d-d)

320110416P existing ground level

S.J. Bialecki Limited
Building Surveyors

Drawing no 7004

Scale 1:100 & 1:50

Proposed floor
Layout and Elevations

Proposed
Garage and Workshop
With
Replacement Drive
At
3 Three Lane Ends
Garstang Road
Chipping