




Proposed Plan

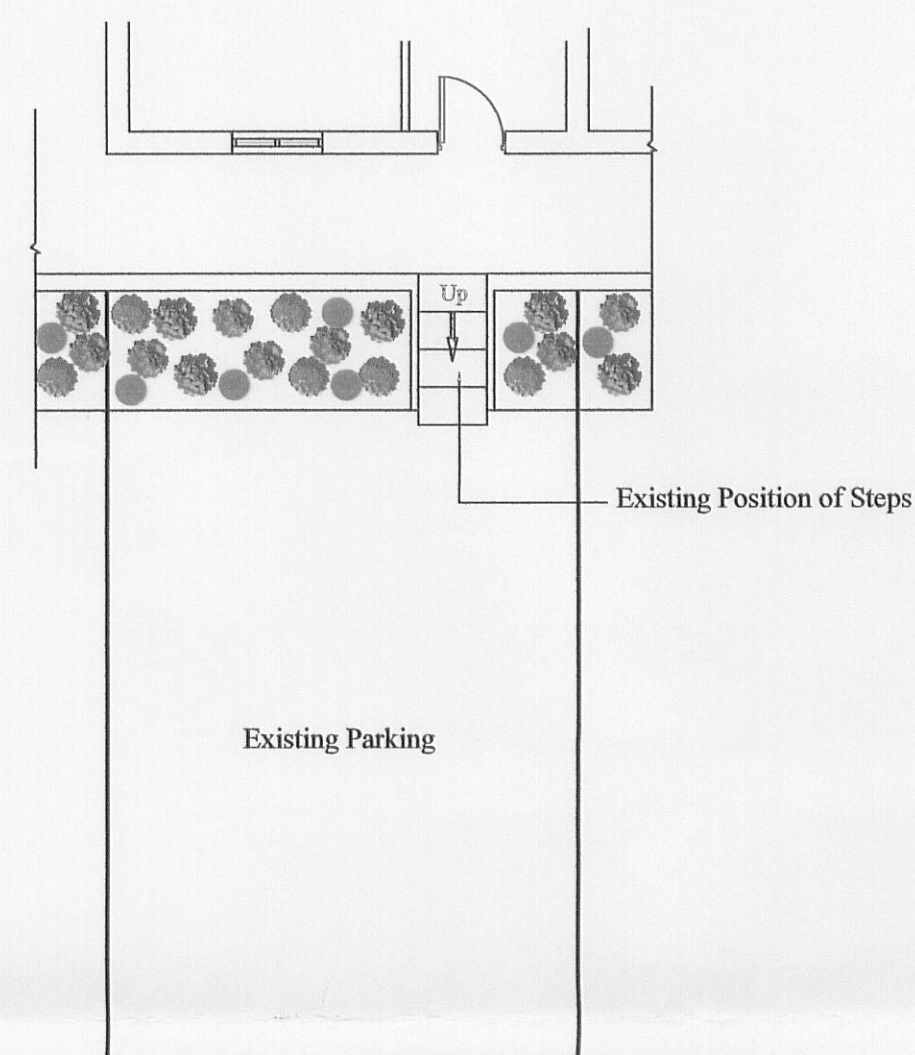

Existing Plan

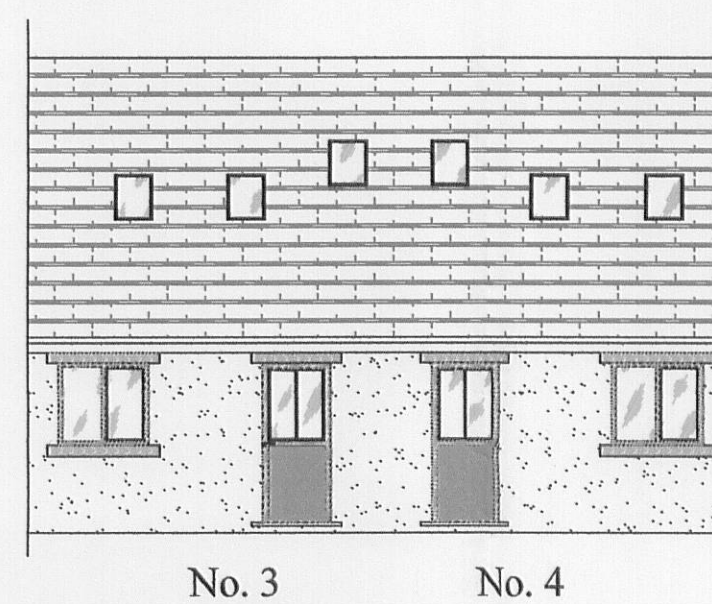

Existing Front Elevation (North West)

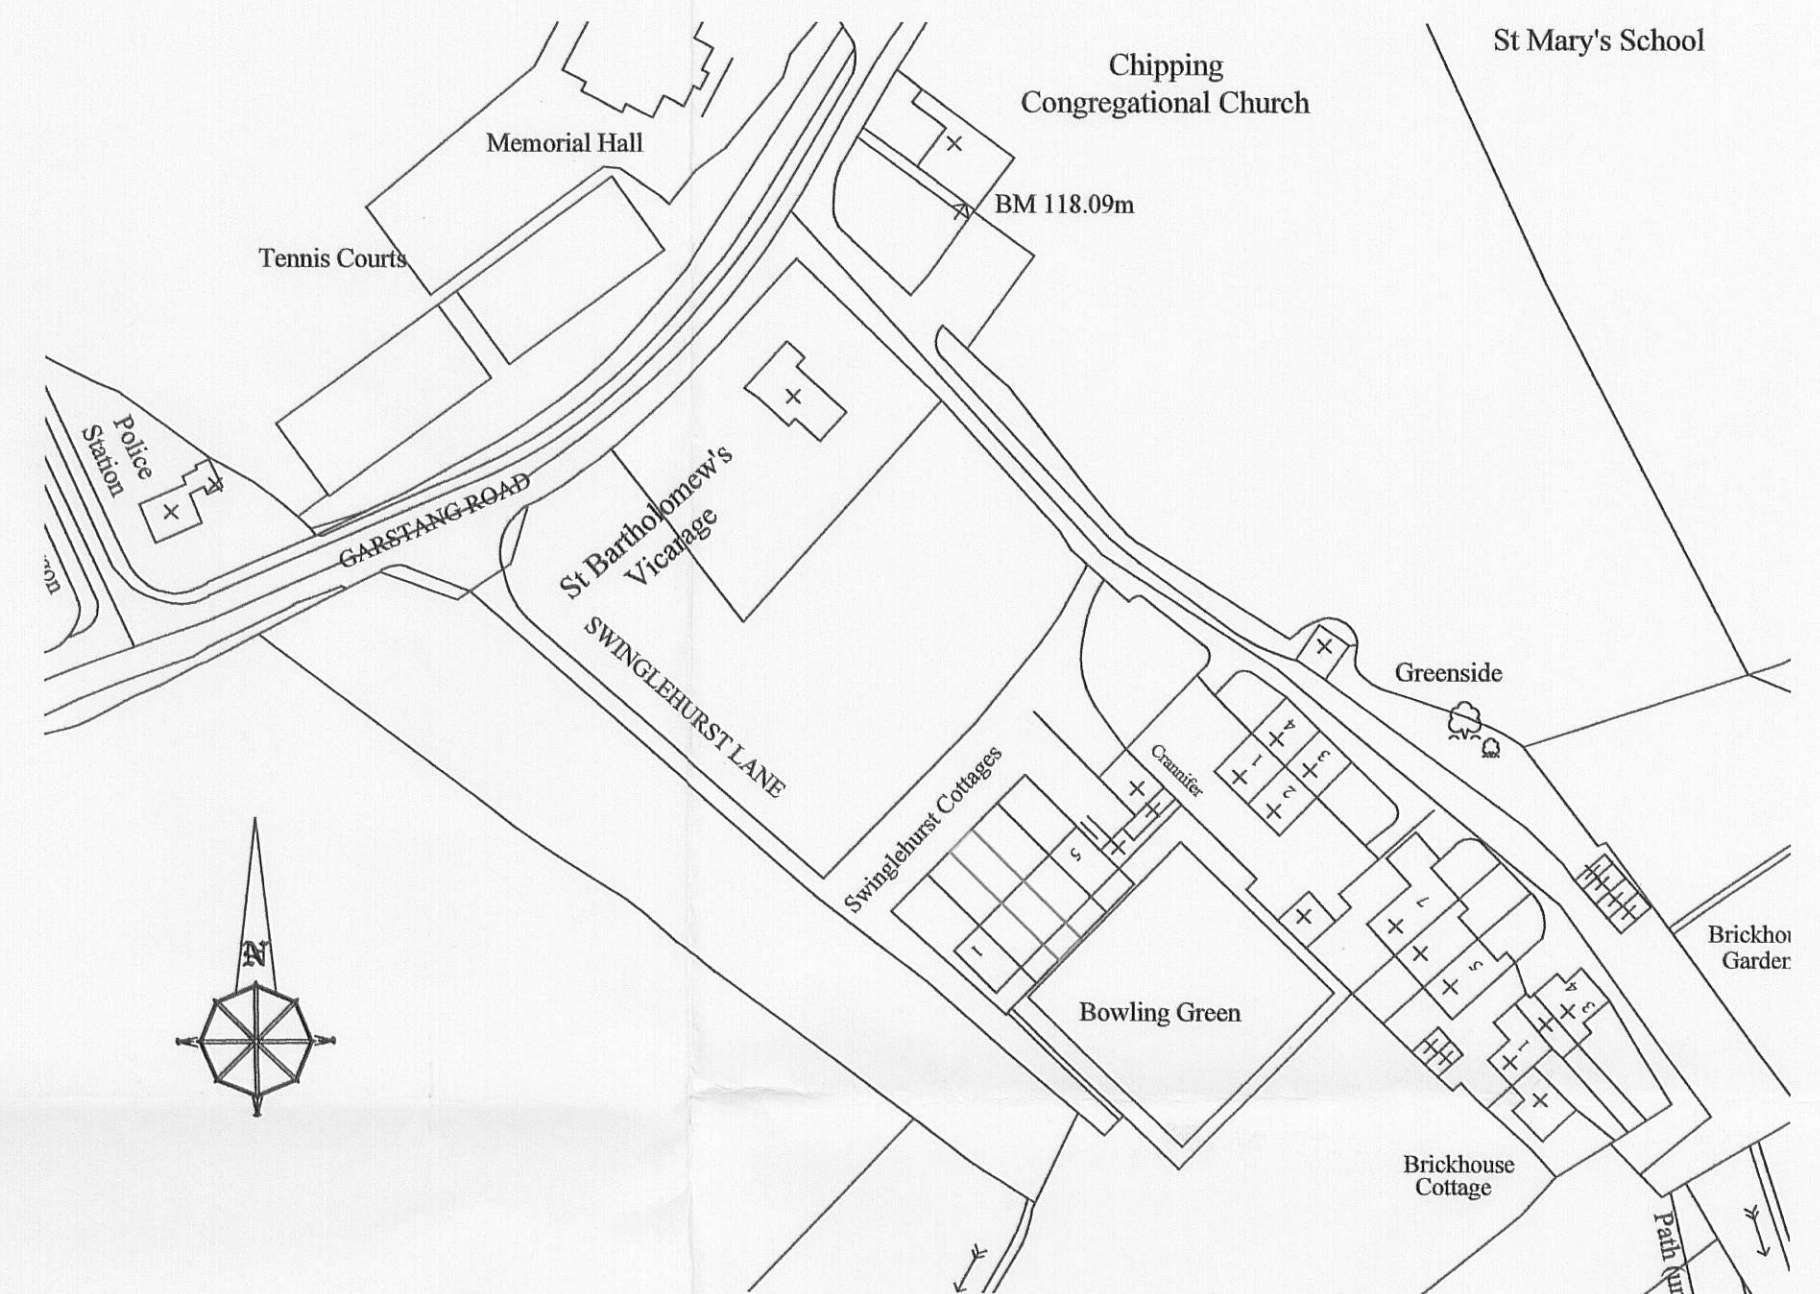


Location Plan.


Scale - 1:1250



Proposed Front Elevation (North West)

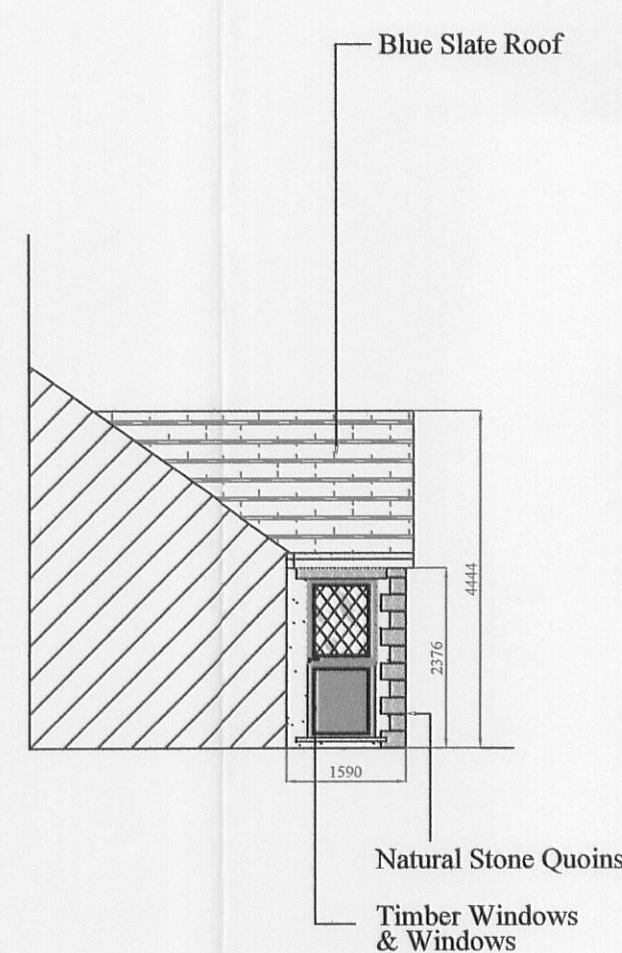

Proposed Side Elevation (South West)

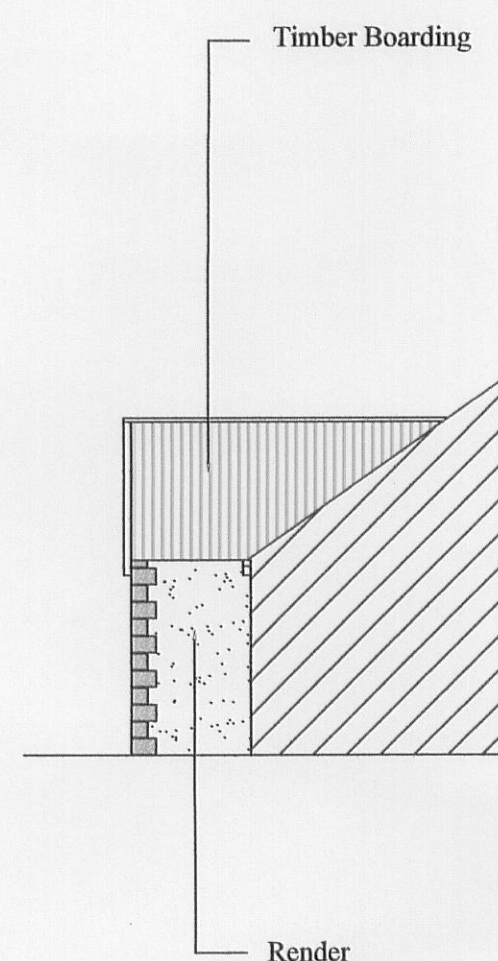

Proposed Side Elevation (North East)

320110616P

<b>J. HADFIELD. ENGINEERING, SURVEYING.</b>			
Springs House, Chipping, Lancashire. PR3 2GQ. Tel 07740 929096. Fax 08708 362185			
Client's Details, Mr E. Jarvis			
Project Details, Proposed Porch Extension			
Project Address, No. 3 Swindlehurst Cottages Chipping Lancashire			
Project Number, 177/101	Date, June/11	Scale, 1:100	By, JH
DO NOT SCALE THIS DRAWING. CHECK ALL DIMENSIONS ON SITE			
THIS DRAWING IS PROTECTED BY COPYRIGHT. IT MAY NOT BE REPRODUCED IN ANY FORM OR BY ANY MEANS FOR ANY PURPOSE, WITHOUT GAINING PRIOR WRITTEN PERMISSION FROM J. HADFIELD, ENGINEERING, SURVEYING.			