
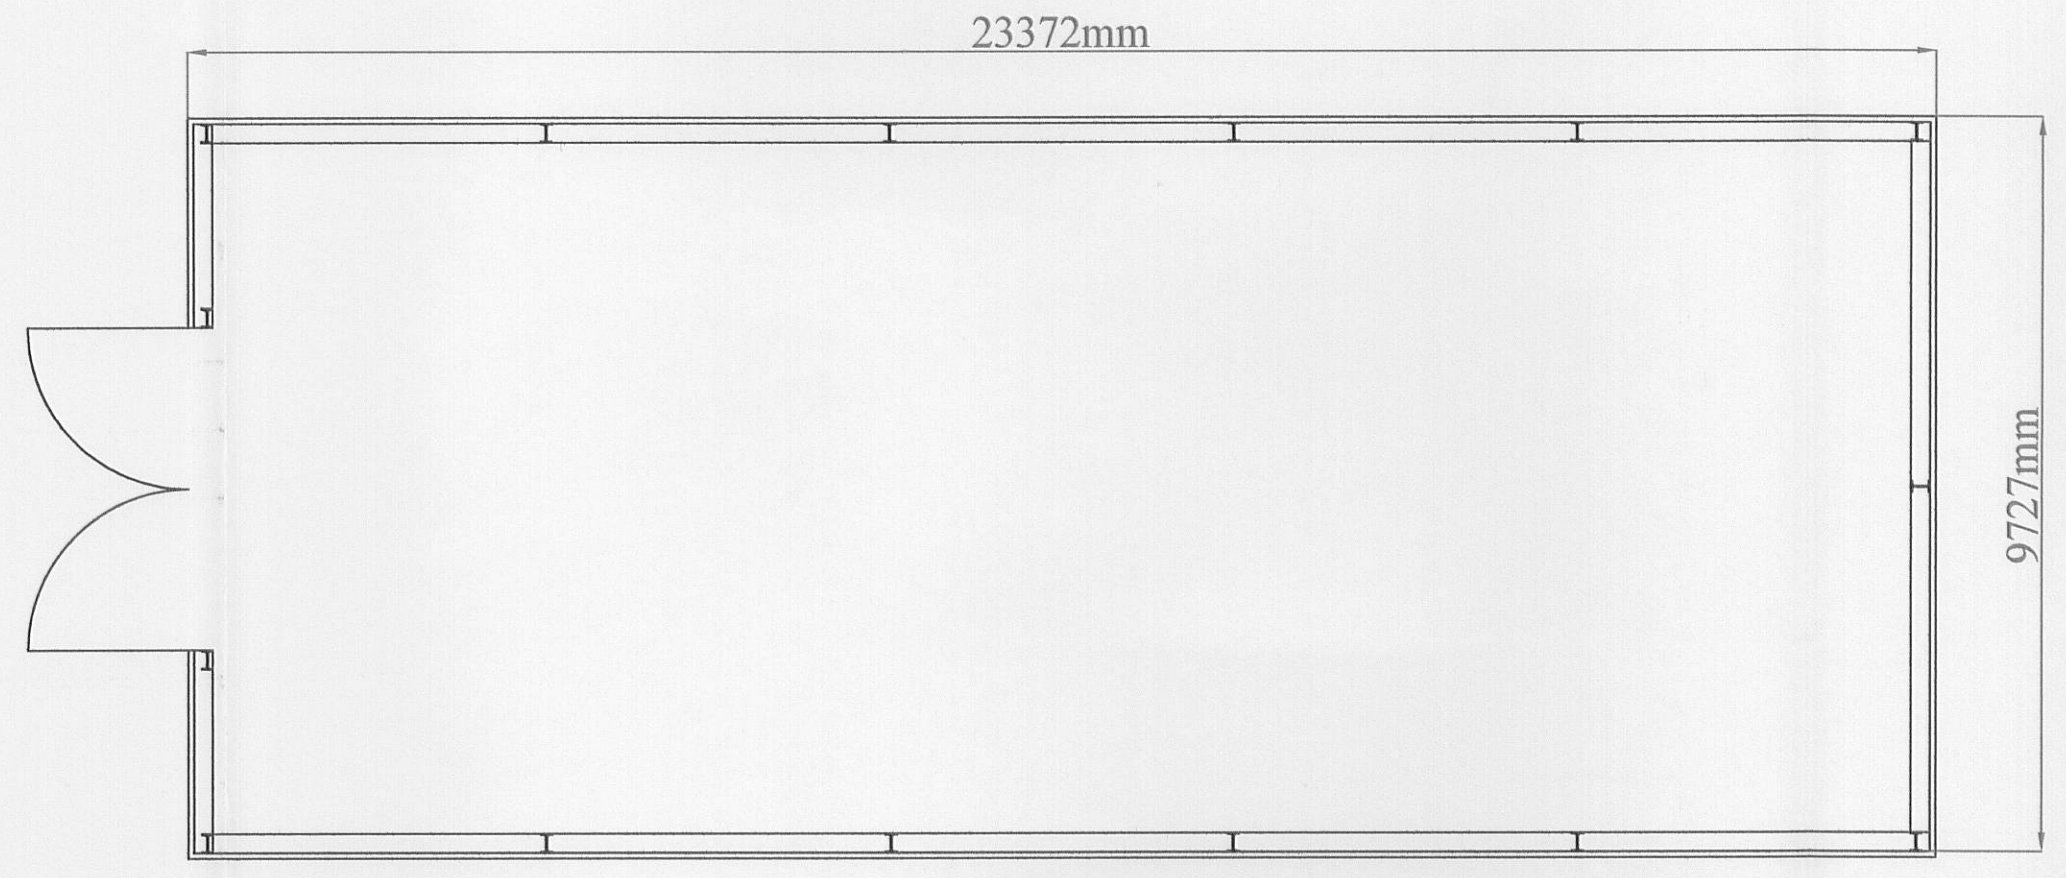
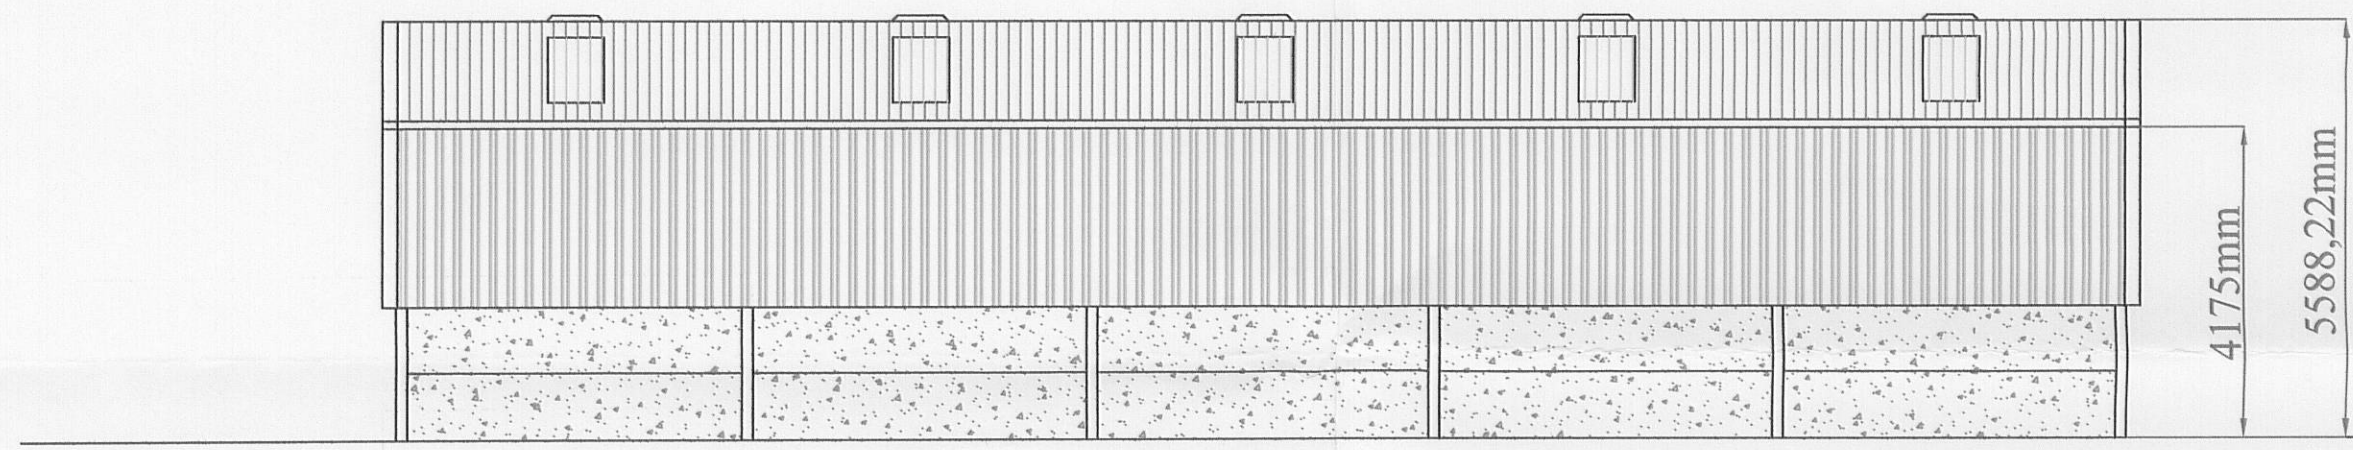


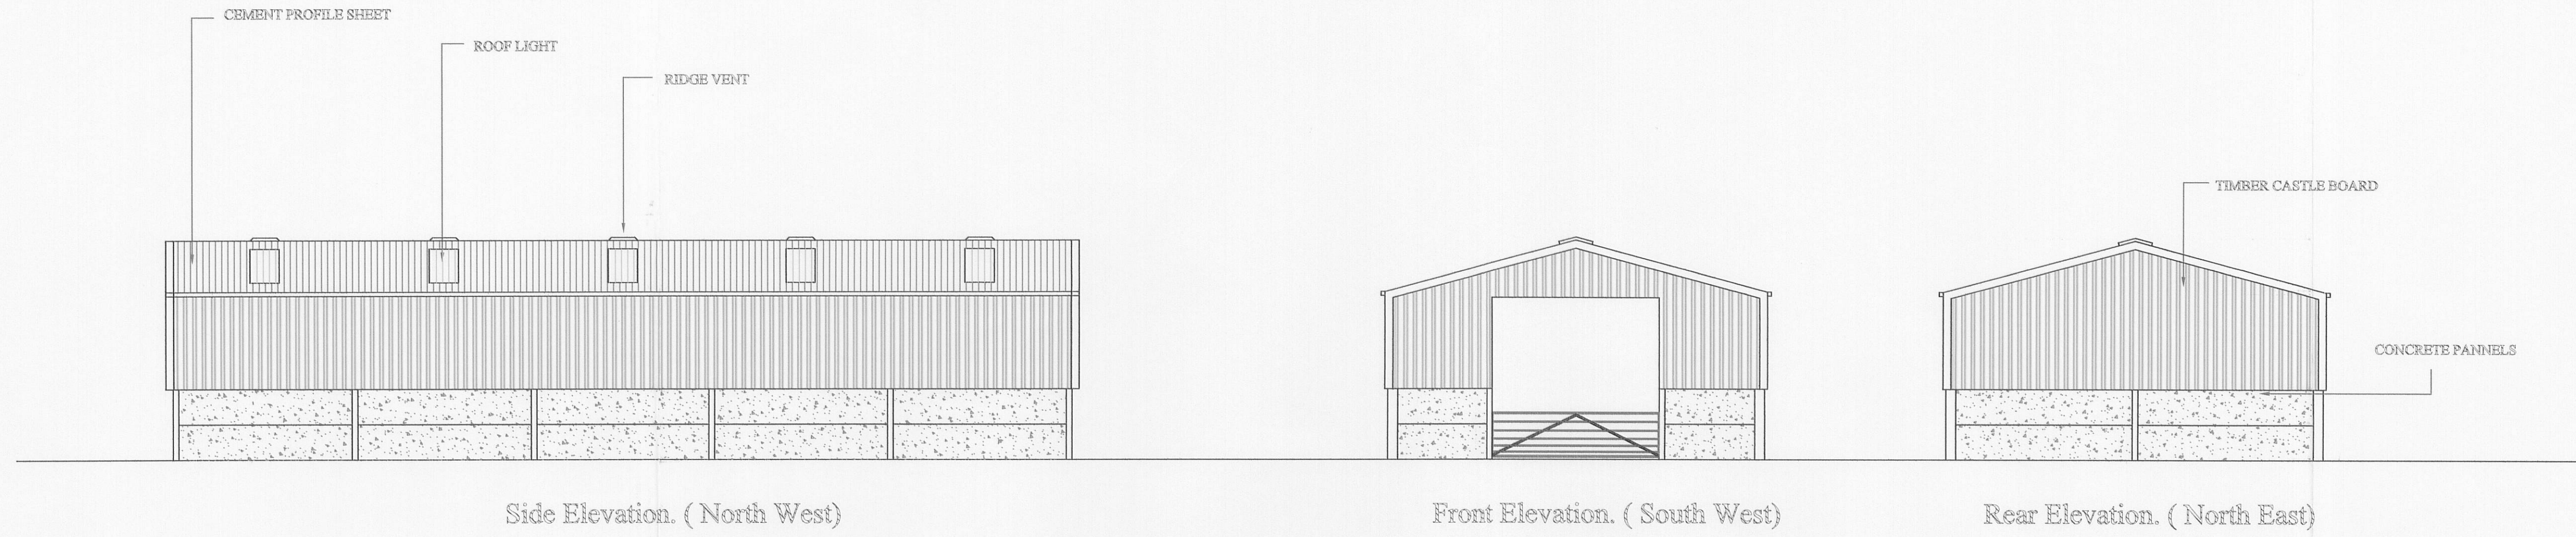

320110621P

J.HADFIELD.
ENGINEERING,SURVEYING.

Springs House, Chipping, Lancashire. PR3 2GQ.
Tel 07740 929096. Fax 08708 362185

Clients Details,
Mr A. KAY

Project Details,
PROPOSED GENERAL STORAGE BUILDING

Project Address,
PLANTATION FARM.
CHAIGLEY
CLITHEROE

Project Number,
226/201

Date,
Jul/2011

Scale,
1:100

By,
JH

DO NOT SCALE THIS DRAWING. CHECK ALL DIMENSIONS ON SITE

THIS DRAWING IS PROTECTED BY COPYRIGHT. IT MAY NOT BE REPRODUCED IN ANY FORM OR BY ANY MEANS FOR ANY PURPOSE, WITHOUT WRITING FROM J.HADFIELD ENGINEERING, SURVEYING.