


This drawing (or any part thereof) may not be copied, transmitted or disclosed to any third party or unauthorized person without the prior written permission of Gilling Dod Architects.
This drawing is to be read in conjunction with all other relevant drawings prepared by consultants and sub-contractors.
Do not scale from this drawing. Work only to printed dimensions.
Report any discrepancies to the Architect or representatives thereof.

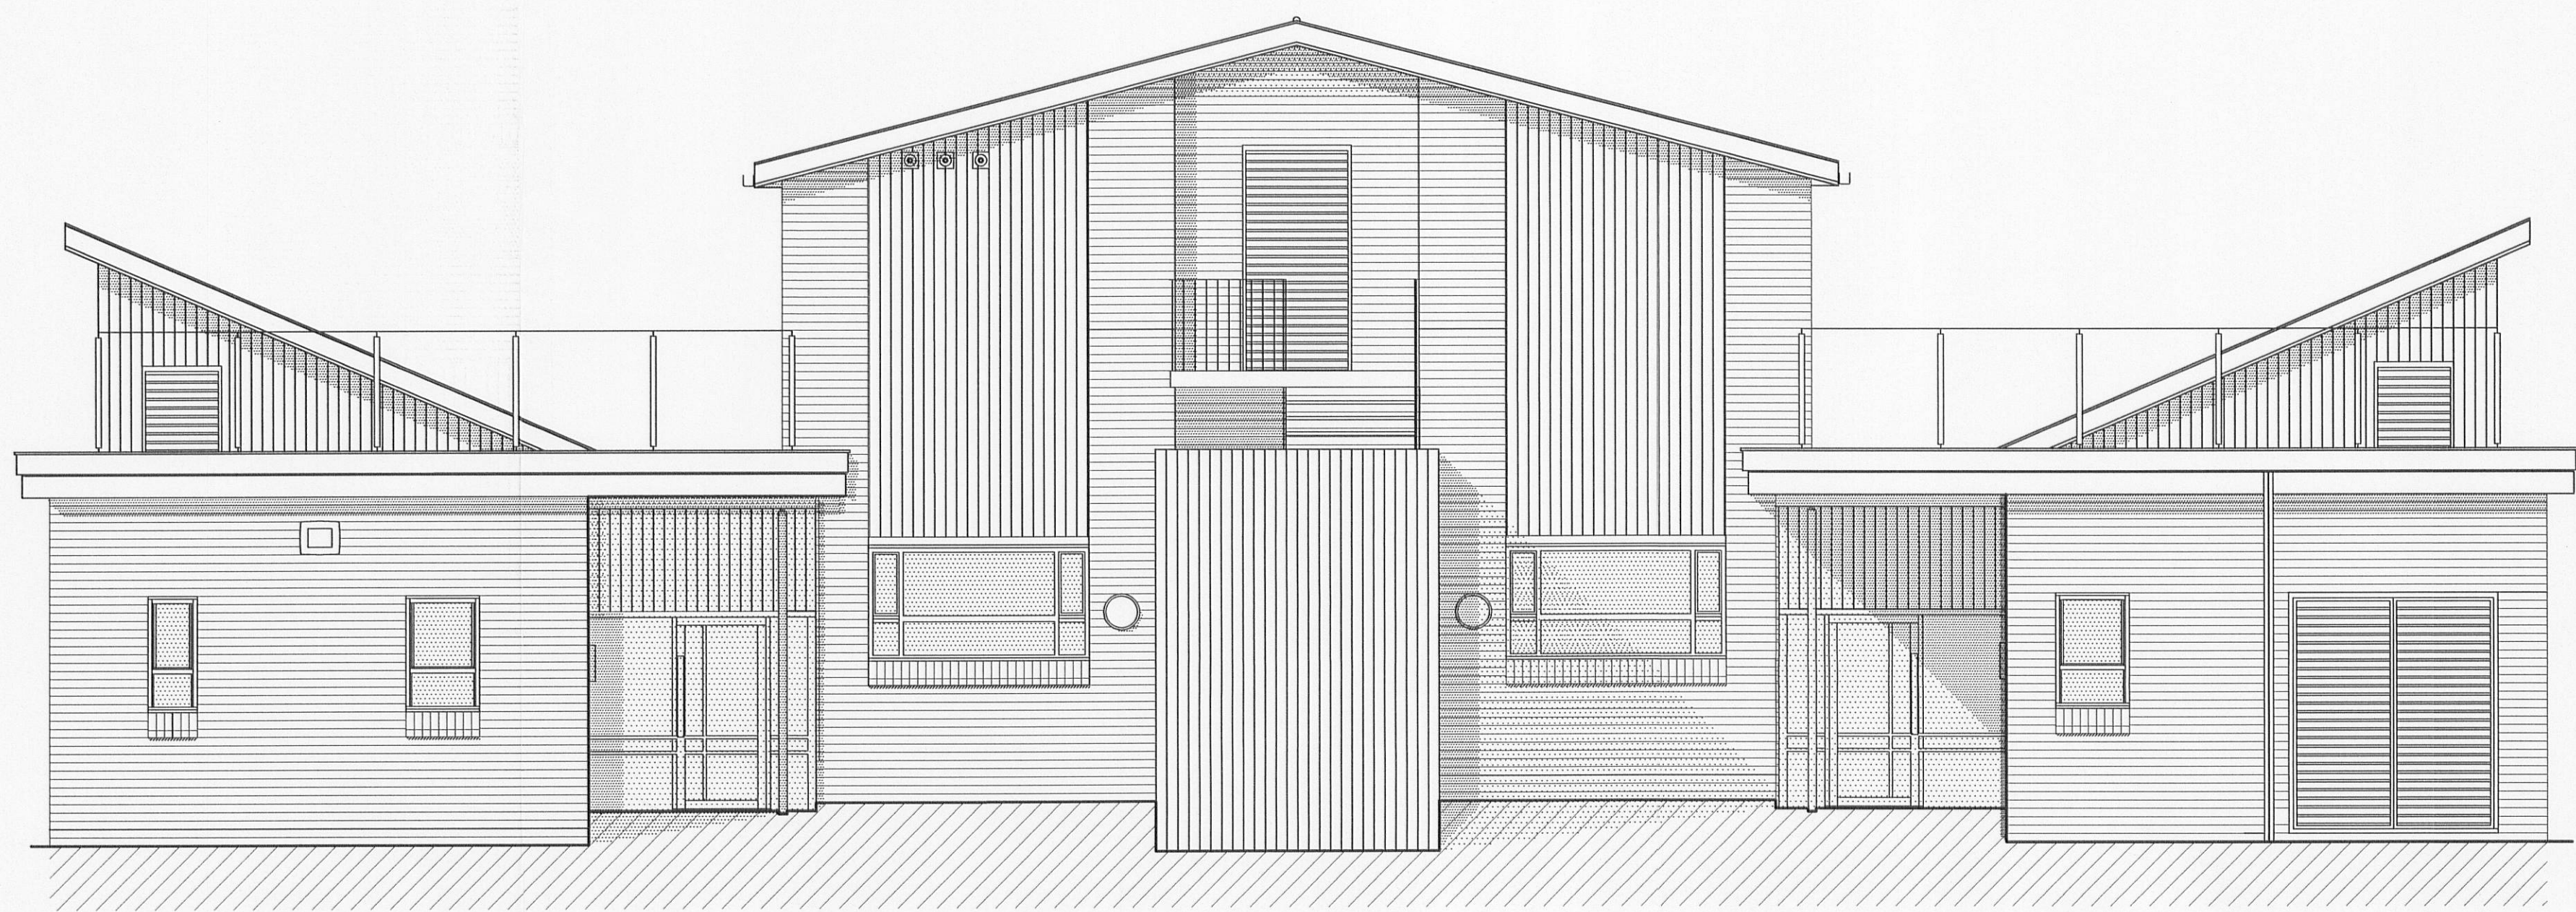


ELEVATION - ADJACENT TO CAR PARK

320110644P

P1 SV BP	FOR COMMENT	01/11/07
Rev. By Chkd.	COMMENTS	BP Date Authorised

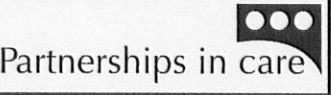

Project	KEMPLE VIEW WAINWRIGHT BUILDING 
---------	---

Drawing	EXISTING ELEVATIONS
---------	---------------------

Status	Information ☐	Comment ☒	Approval ☐
	Tender ☐	Construction ☐	As-Built ☐

Project number	Scale	Original drg. sheet size
6832	1:50	A1

Drawn By	Checked By	Date
SV	BP	05/11/07

Drawing number	Rev.
103	P1