



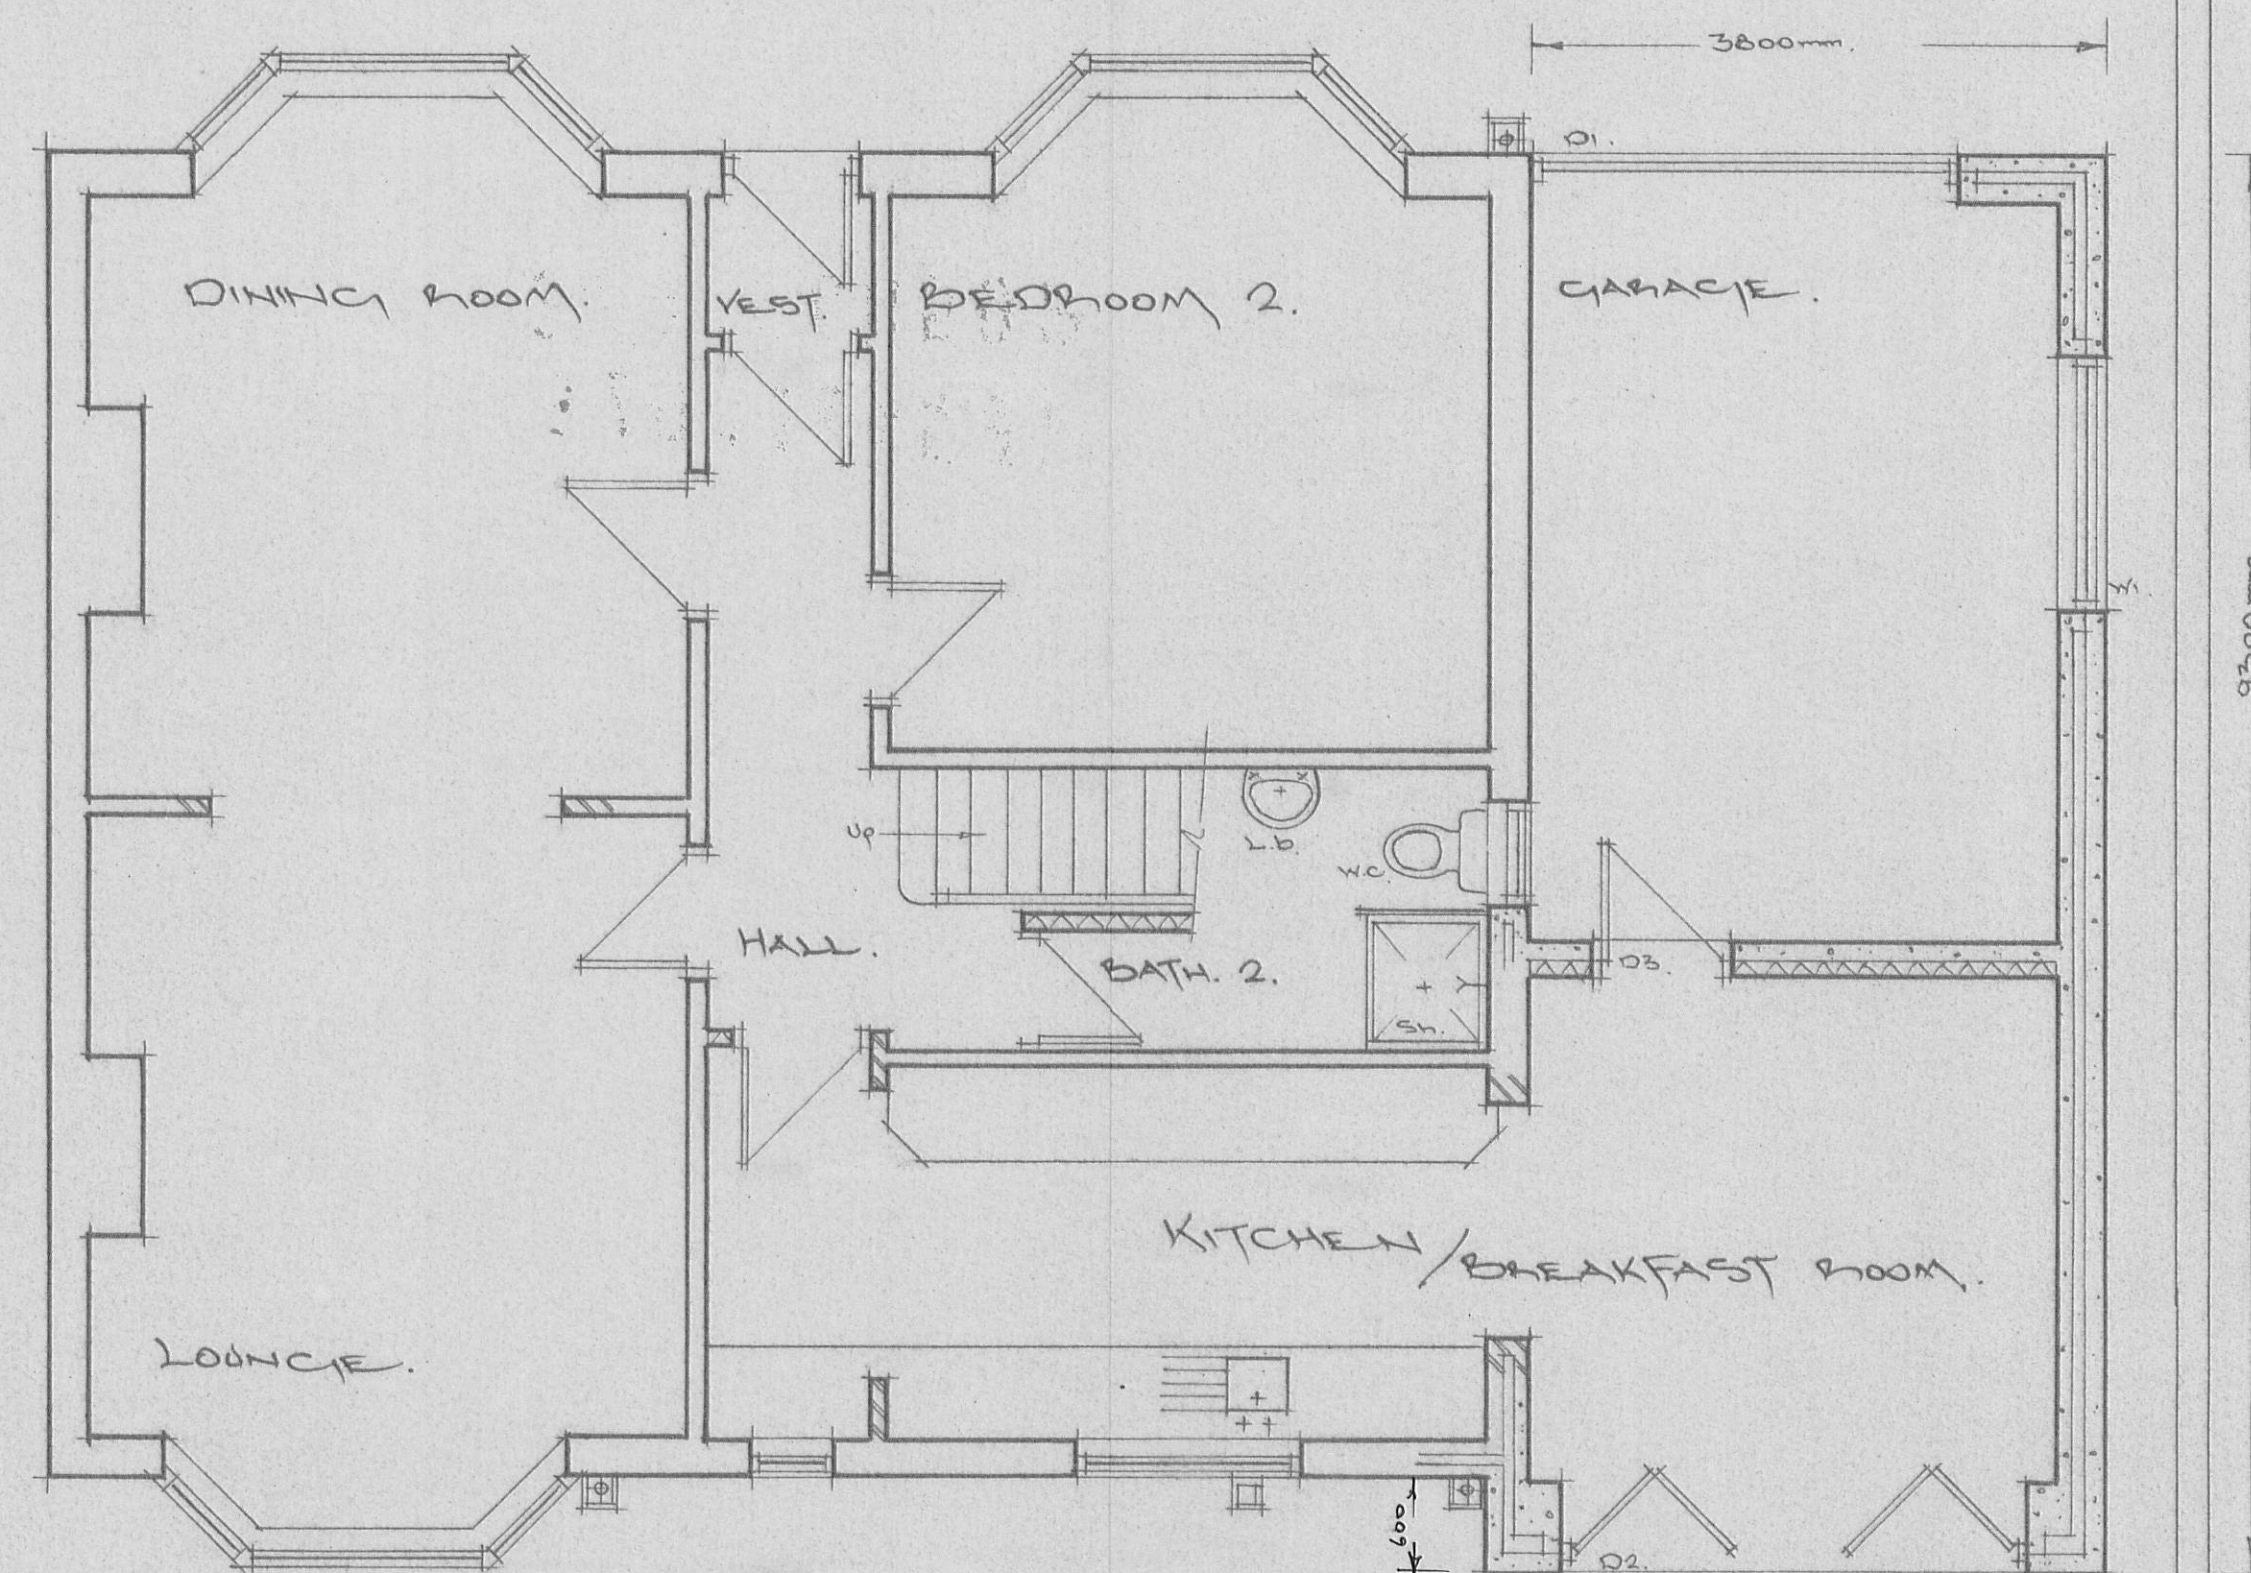

Proposed G.F. plan.


Scale: 1 to 50.

320110659?

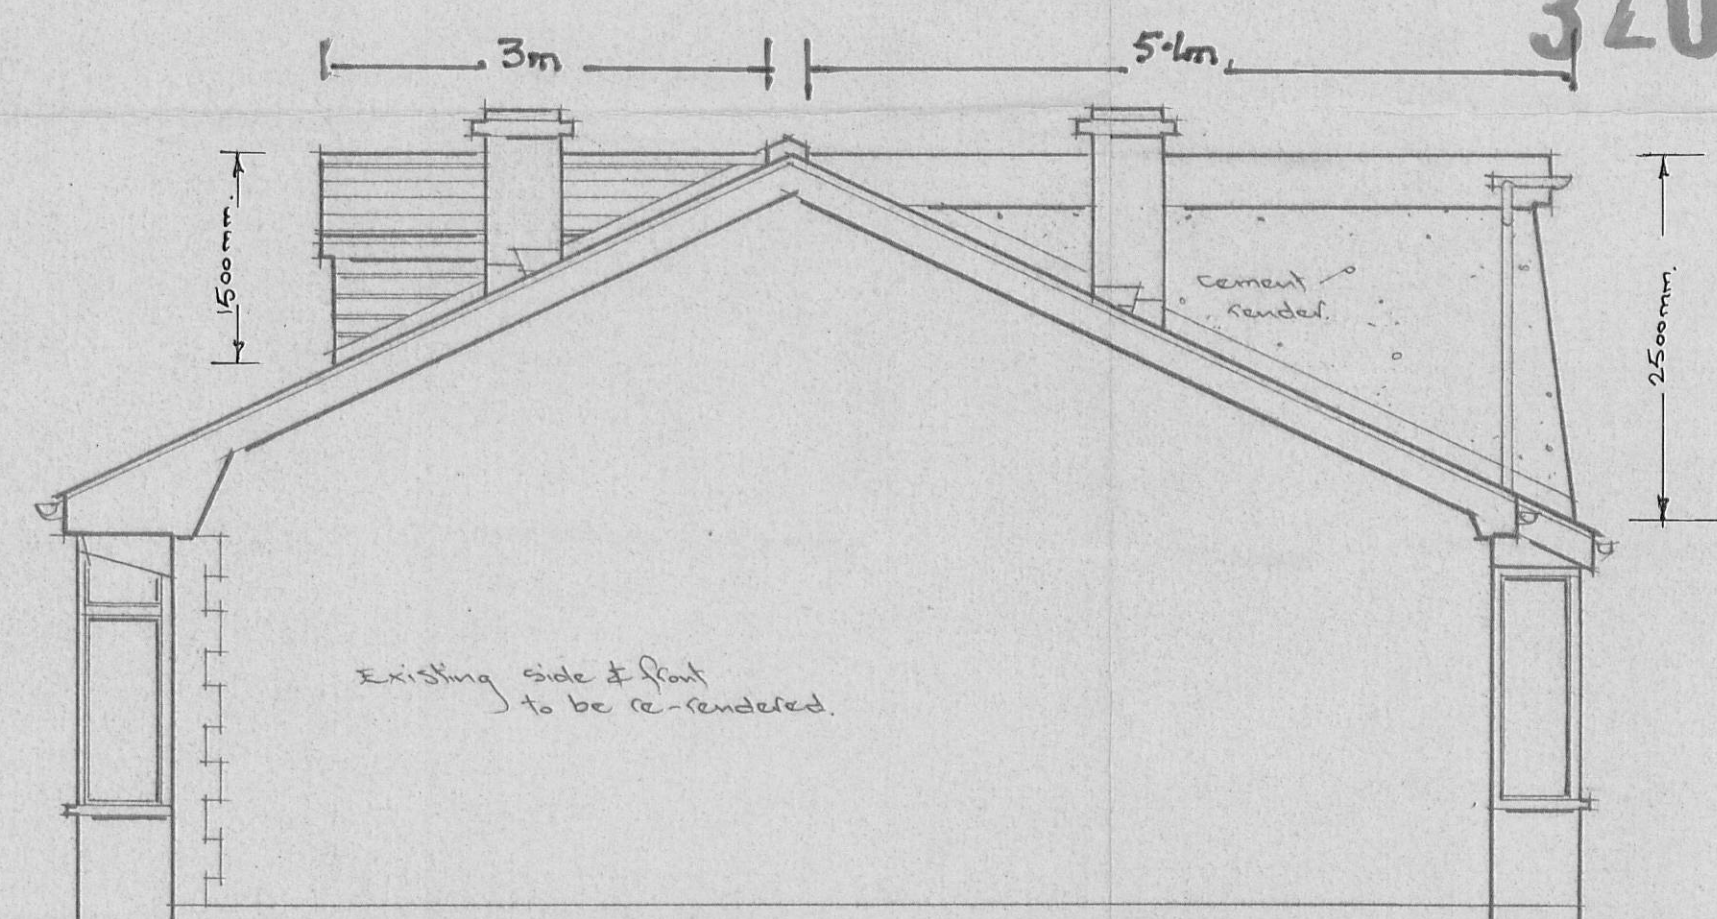


Proposed north elevation.

320110659P

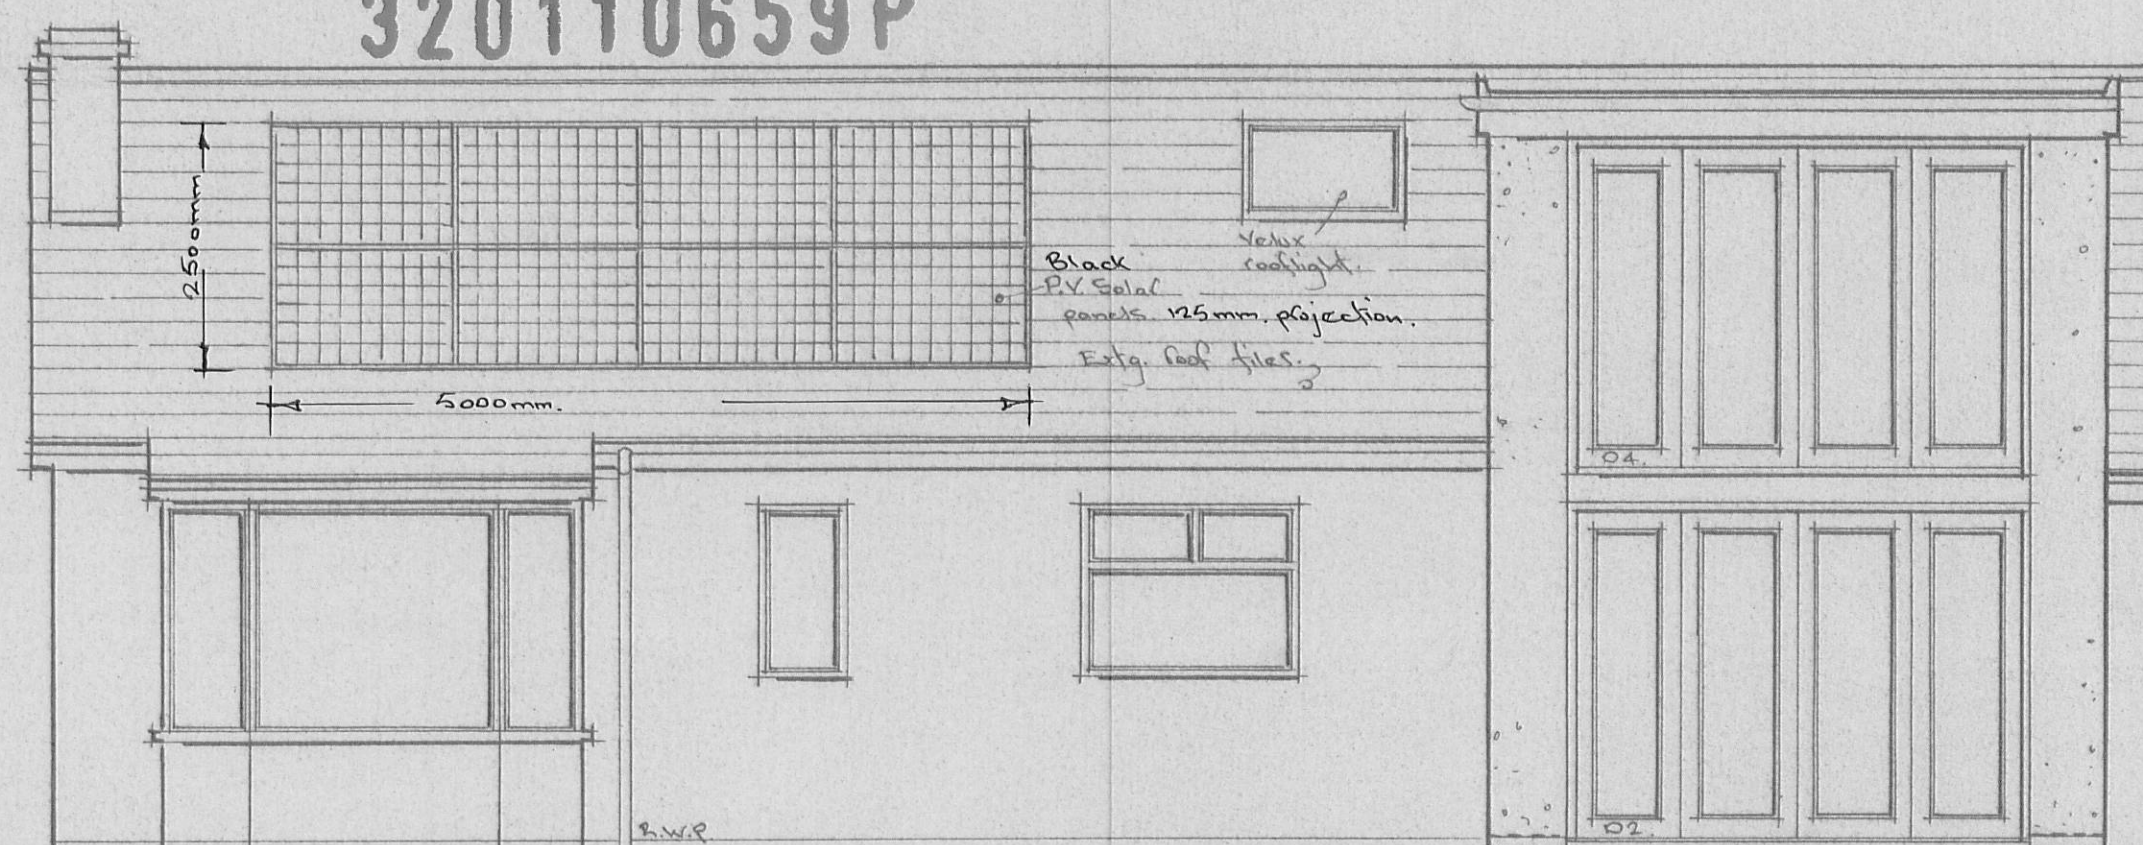


Proposed west elevation.

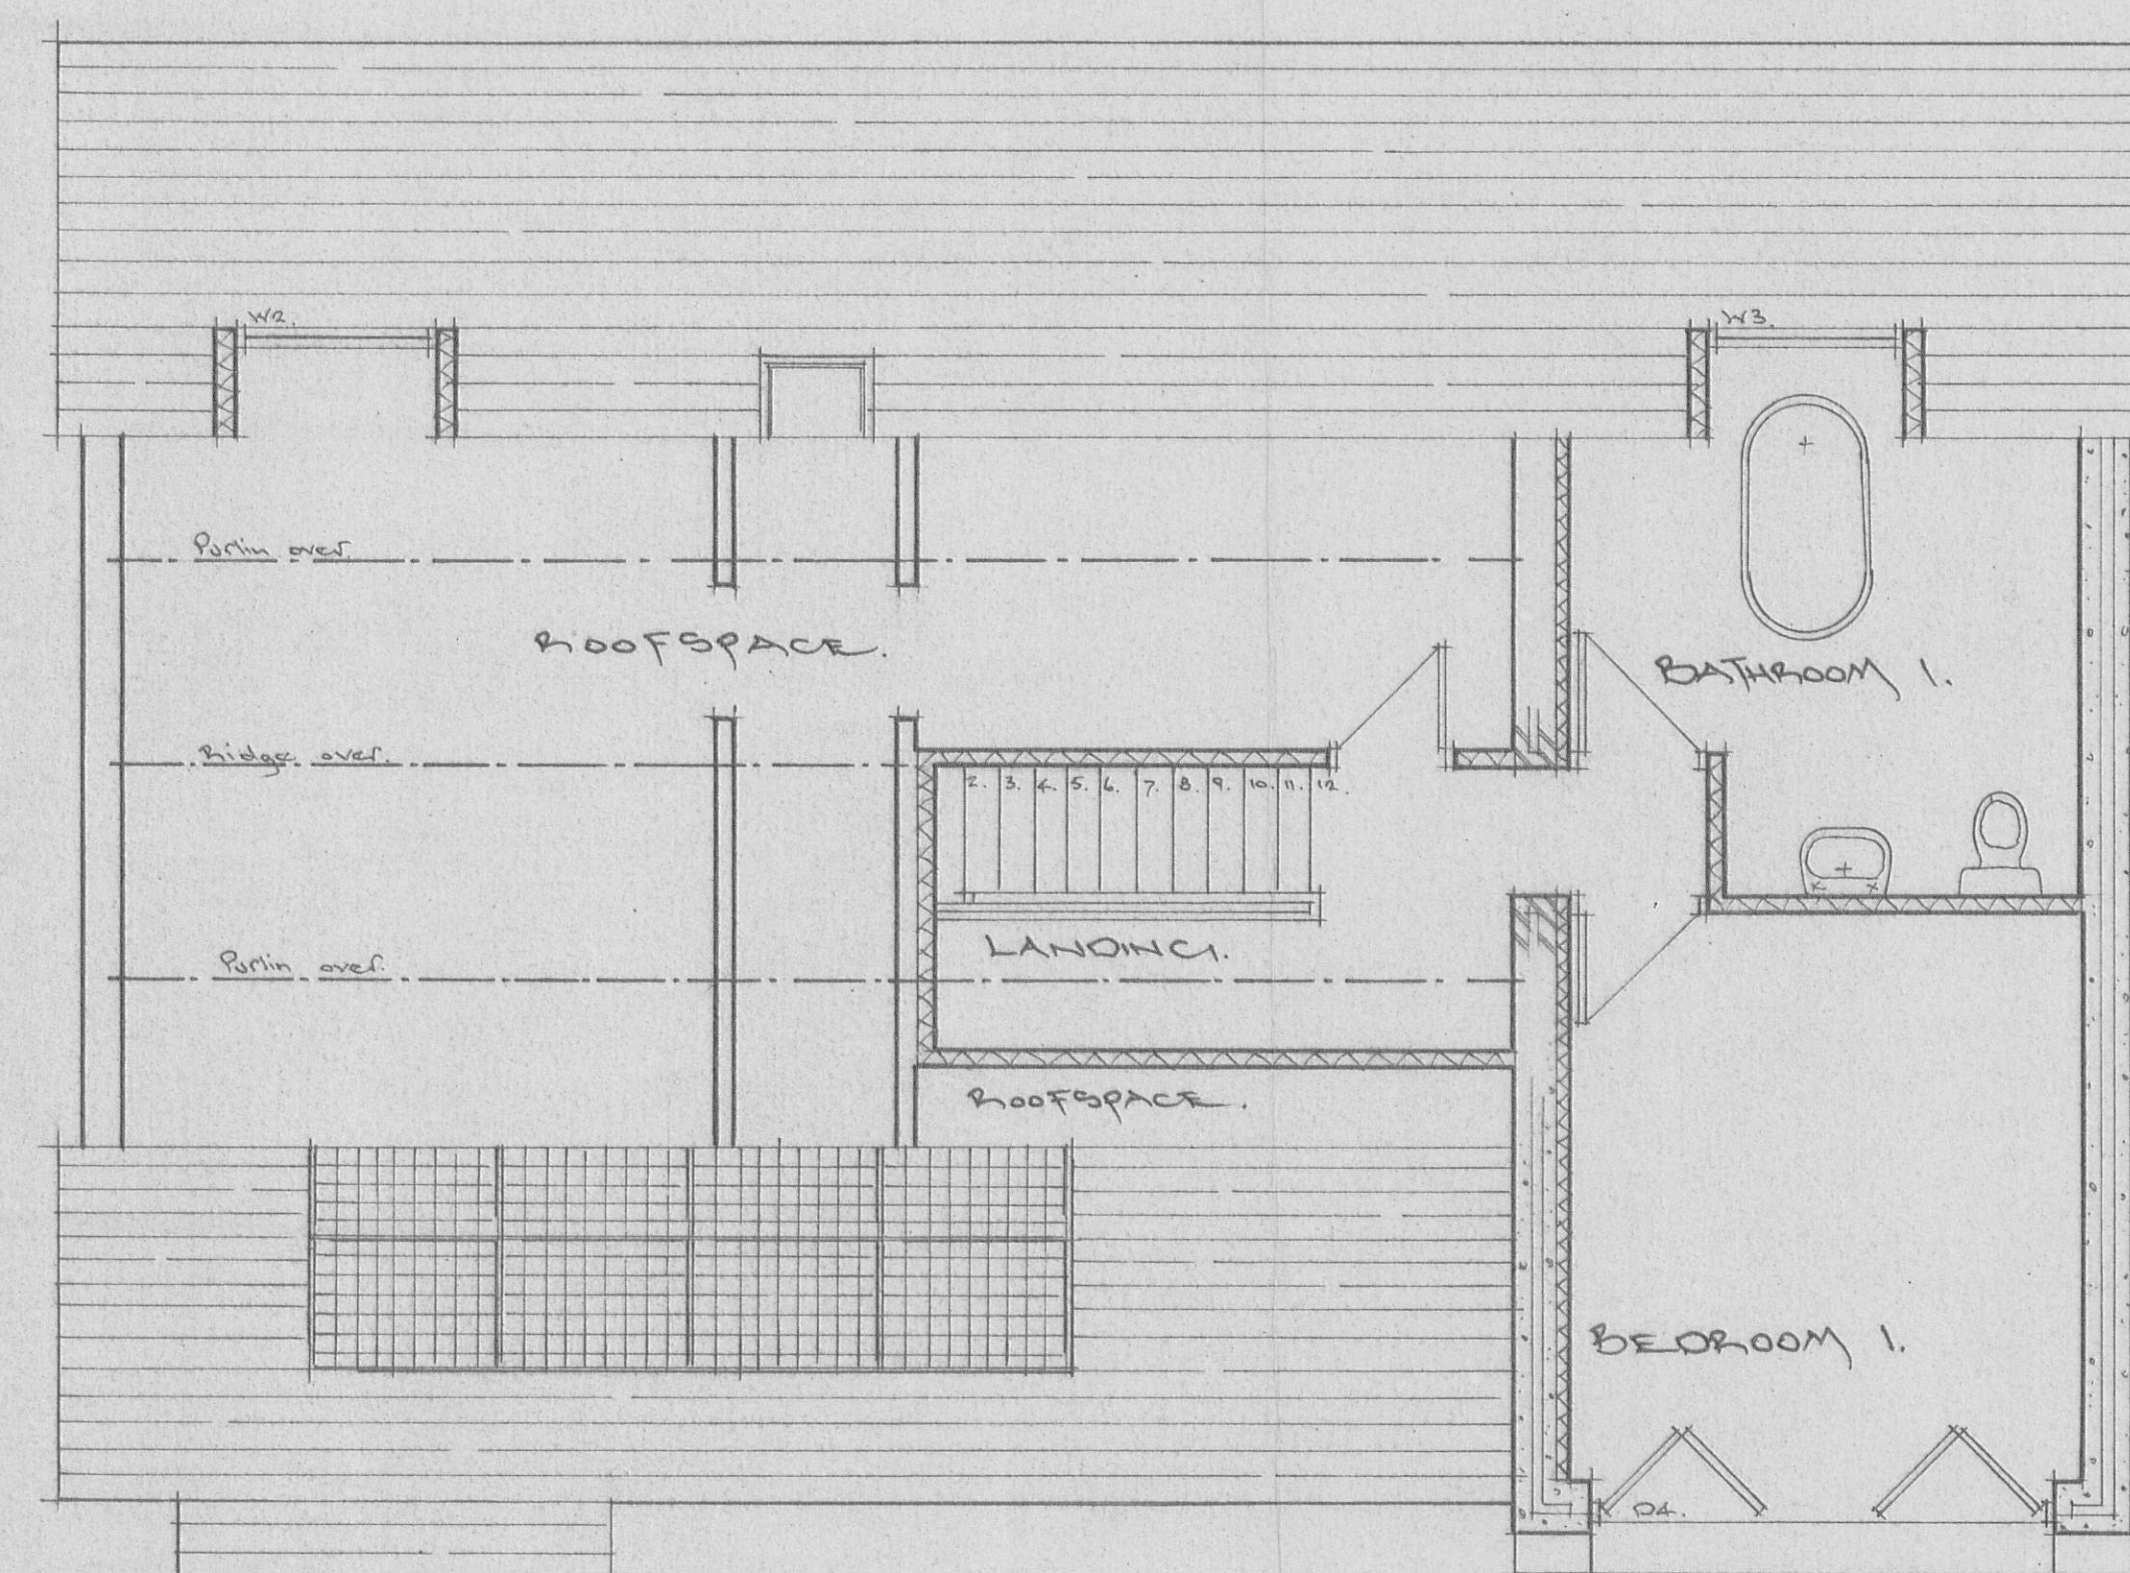


Proposed F.F. plan.

AMENDED PLANS RECEIVED
DATE 26/10/11.

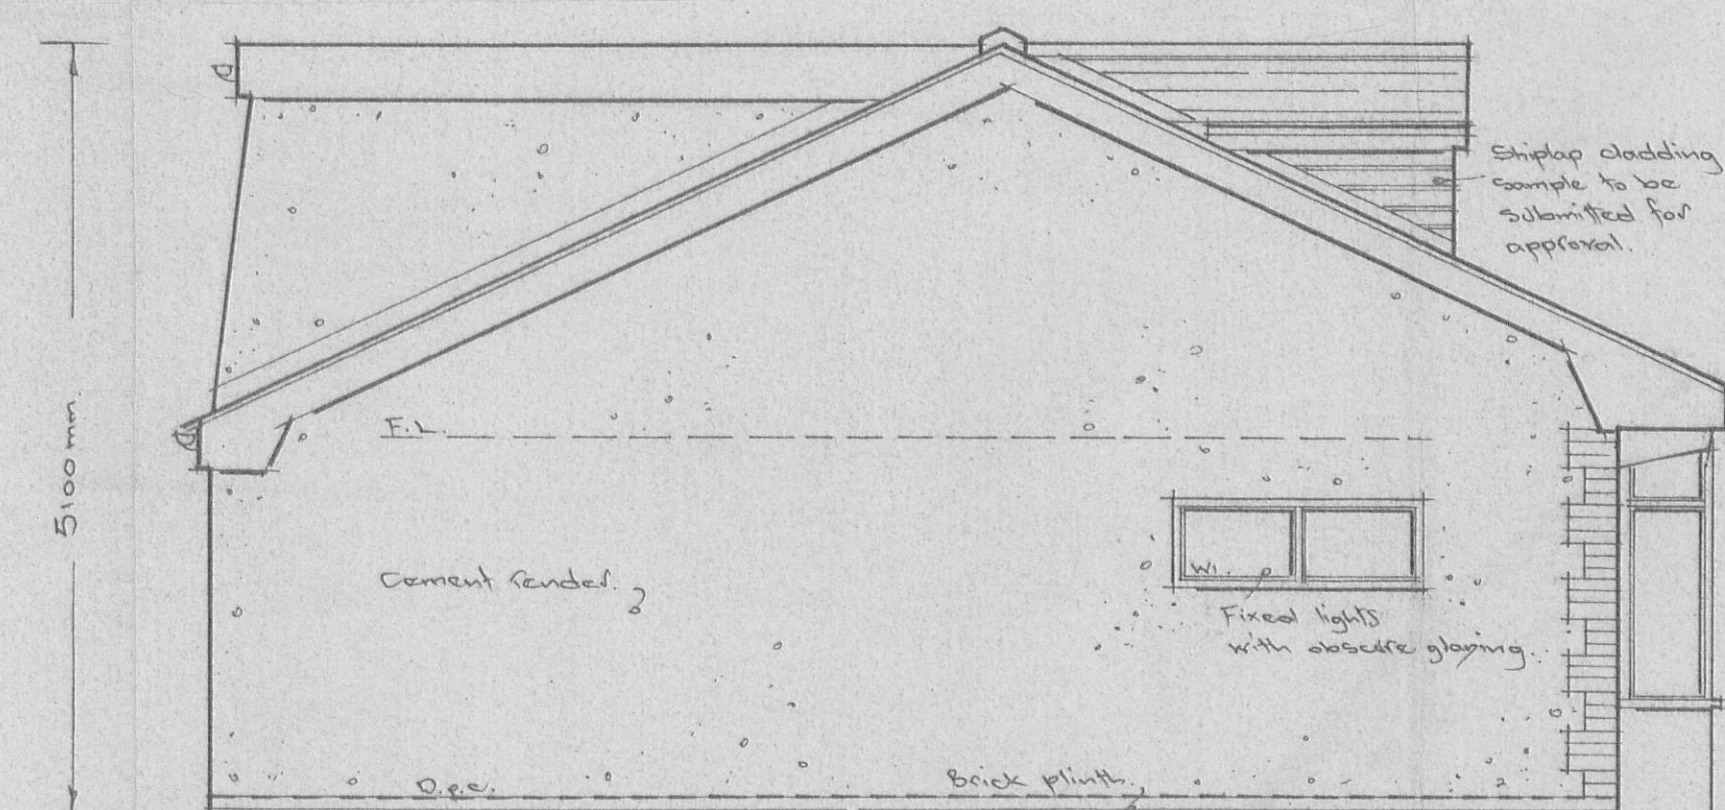

Proposed south elevation.

320110659?

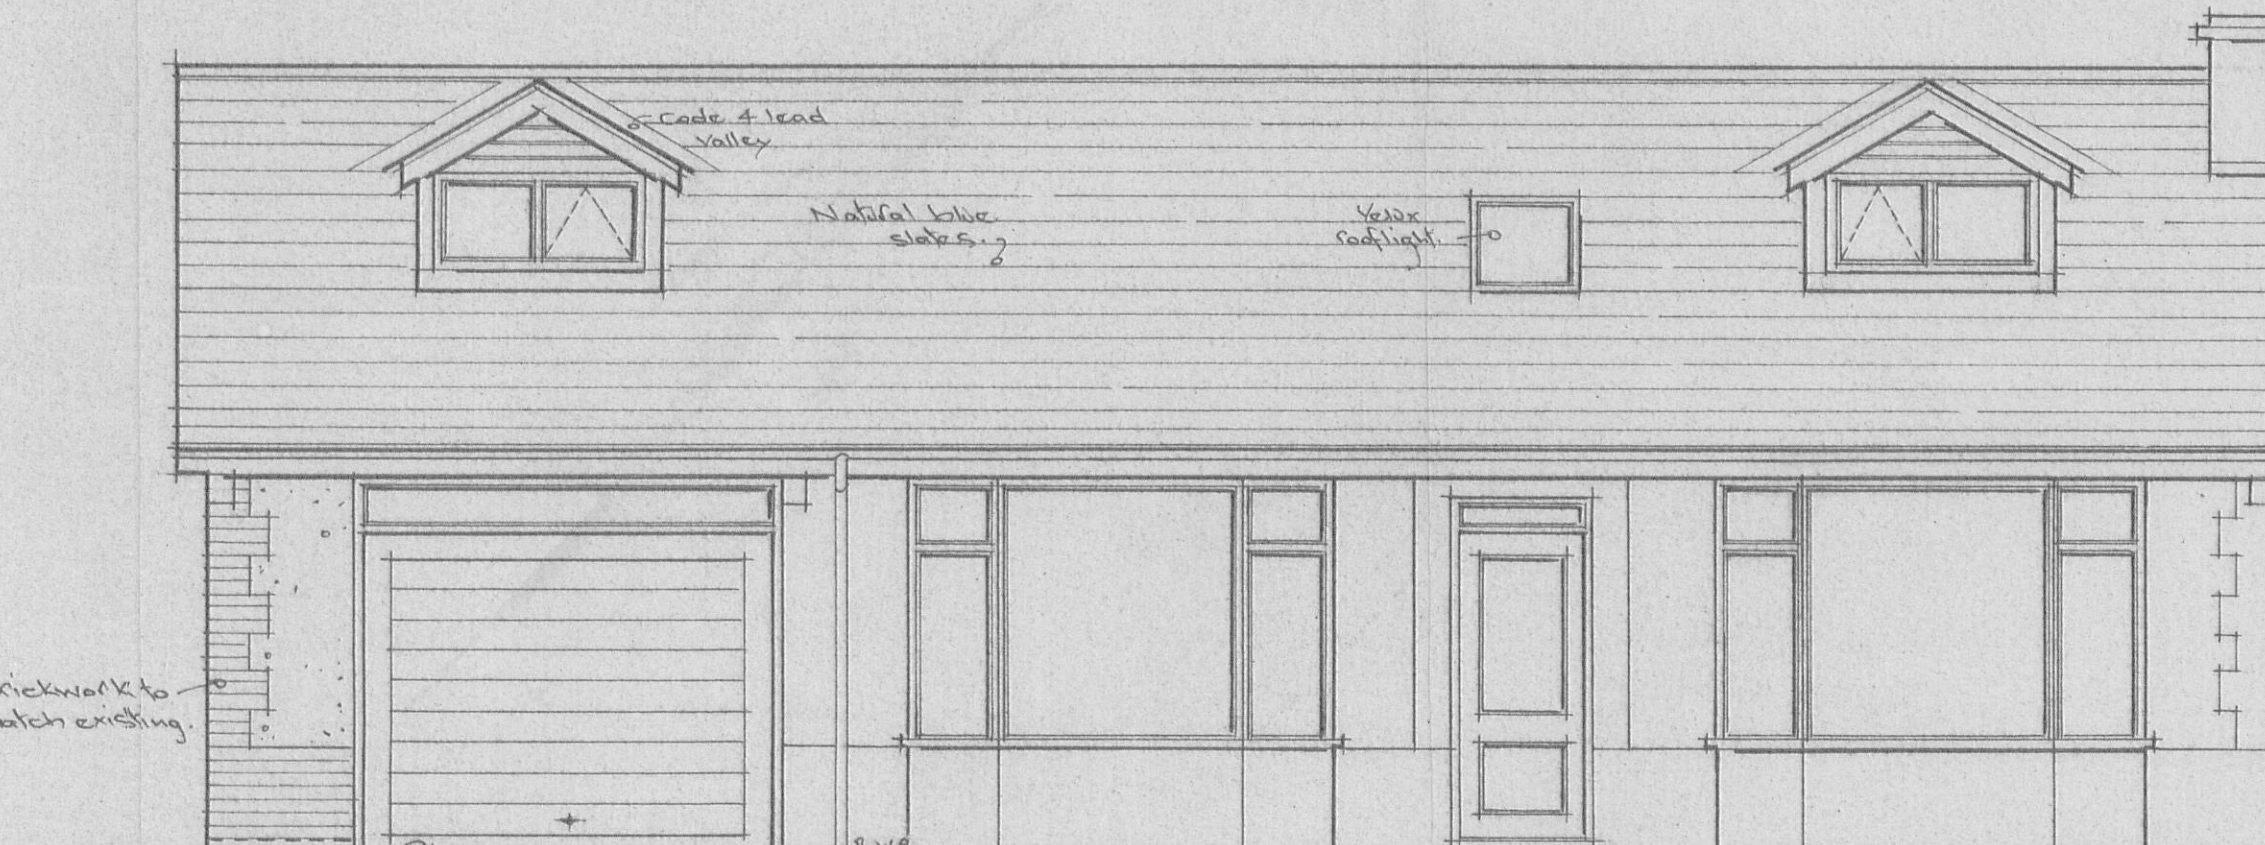

Proposed east elevation.

AMENDED PLANS RECEIVED
DATE 26/10/11.

Proposed Side & Dormer Extension at - 11 Knowsley Road, Wiltshire. for - Mr. G. Rawcliffe.

Dwg. GR/11/O2.