




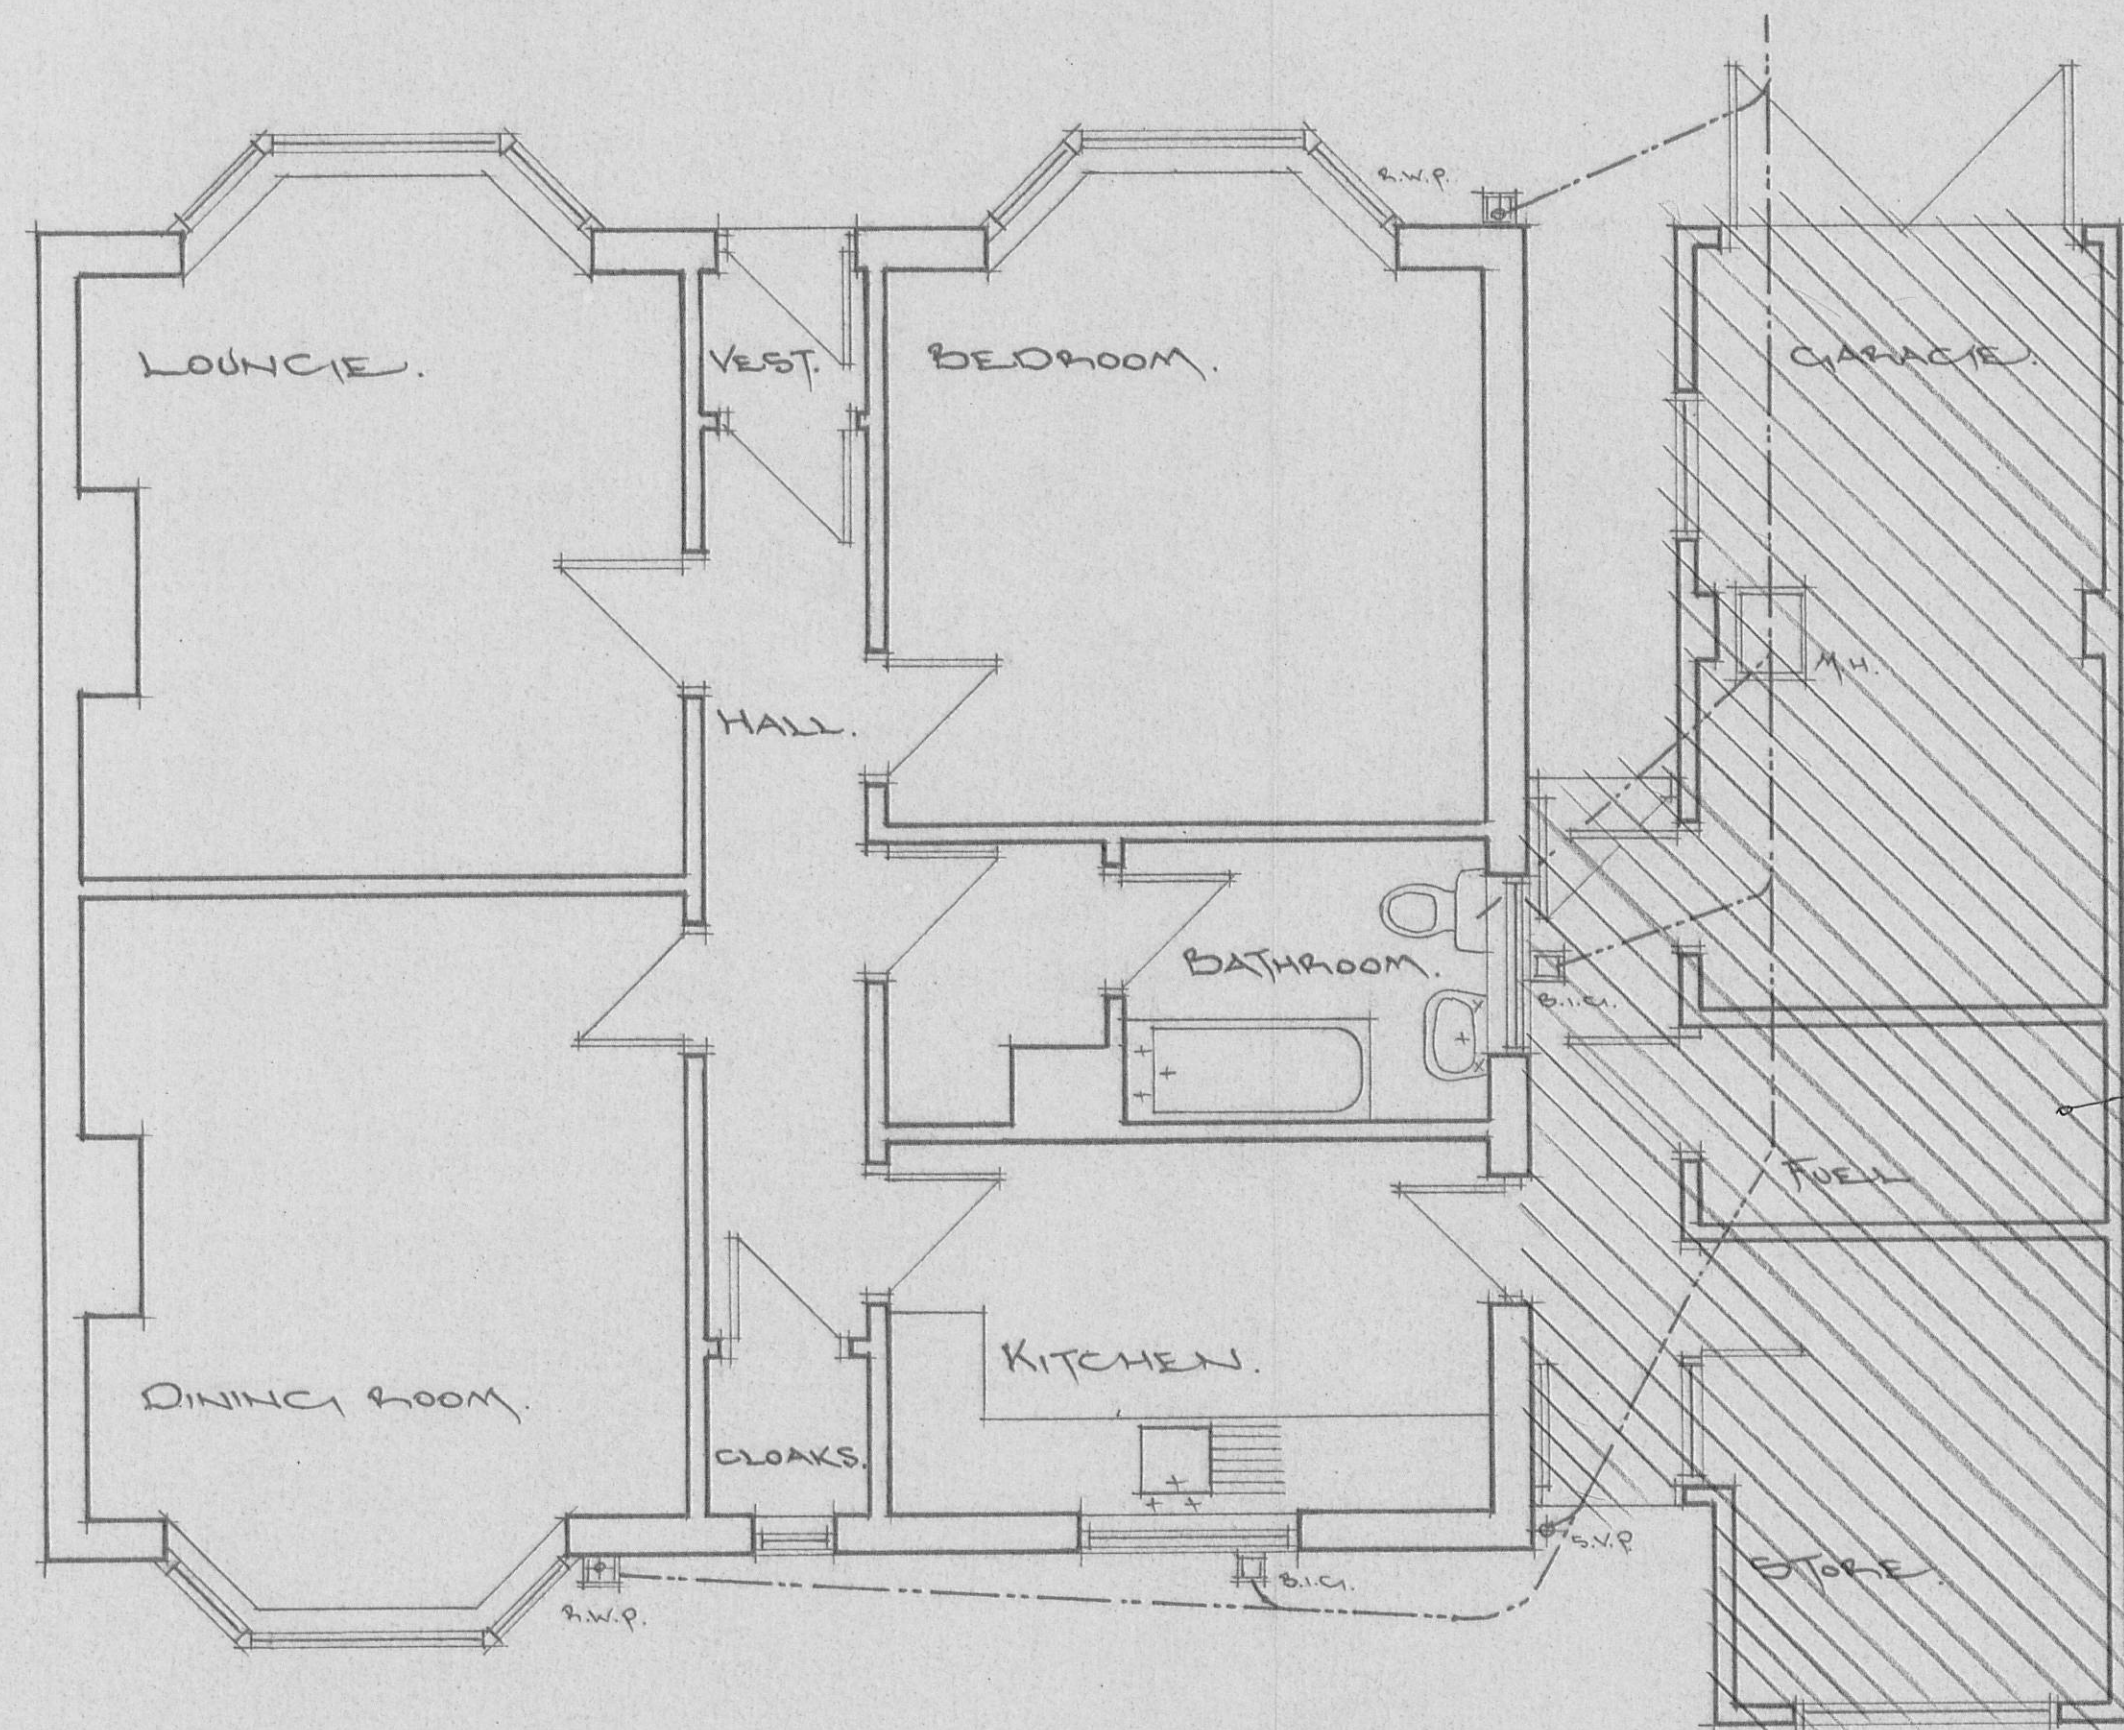


Existing plan.
Scale: 1 to 50.

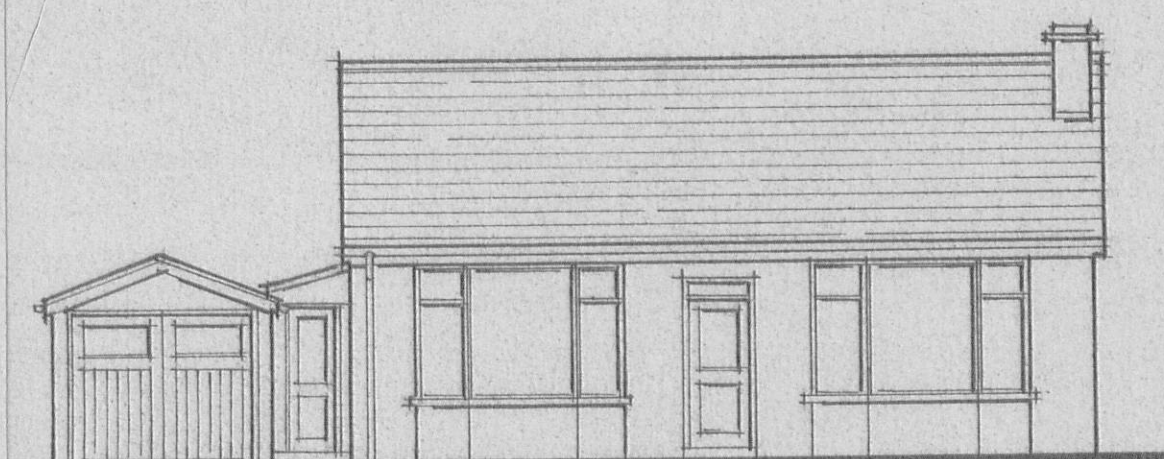


Existing east elevation.

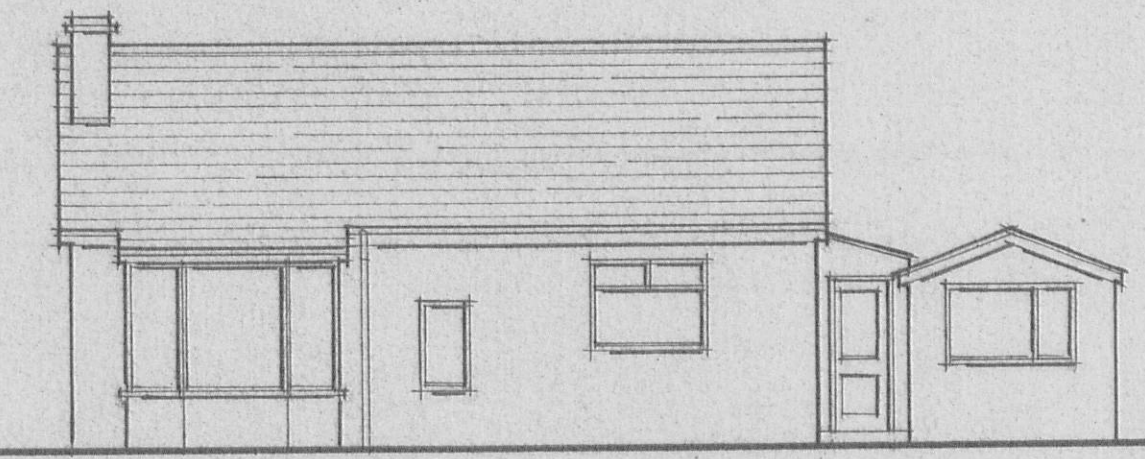

Existing west elevation.

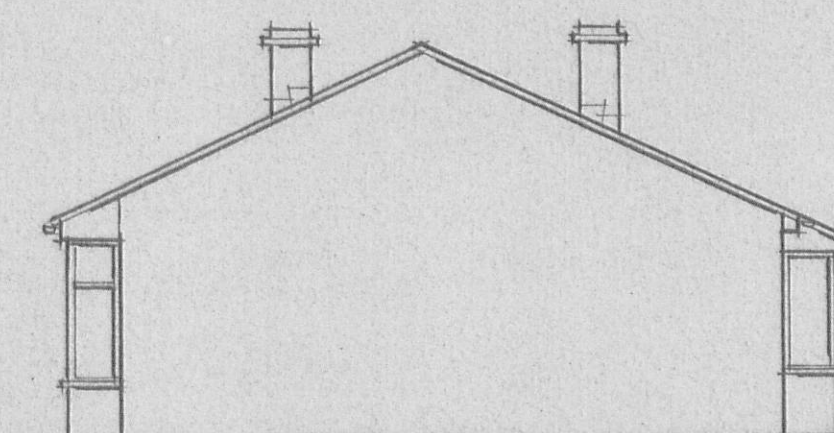

Existing north elevation.
Scale: 1 to 100.

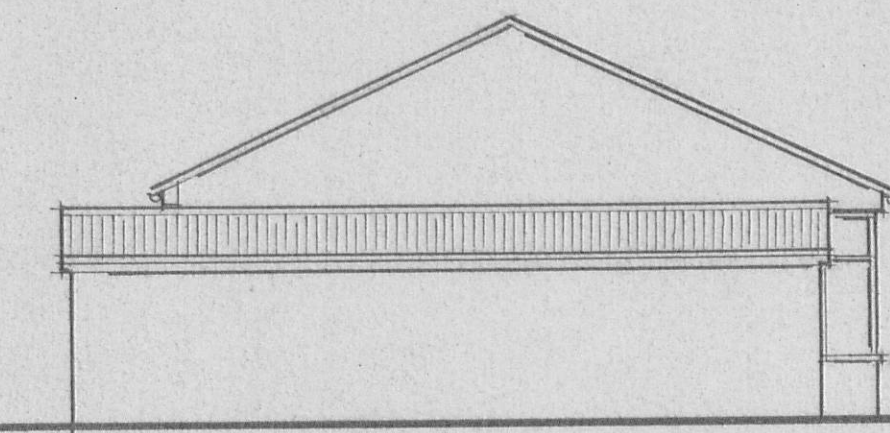

Existing south elevation.

320110659P