




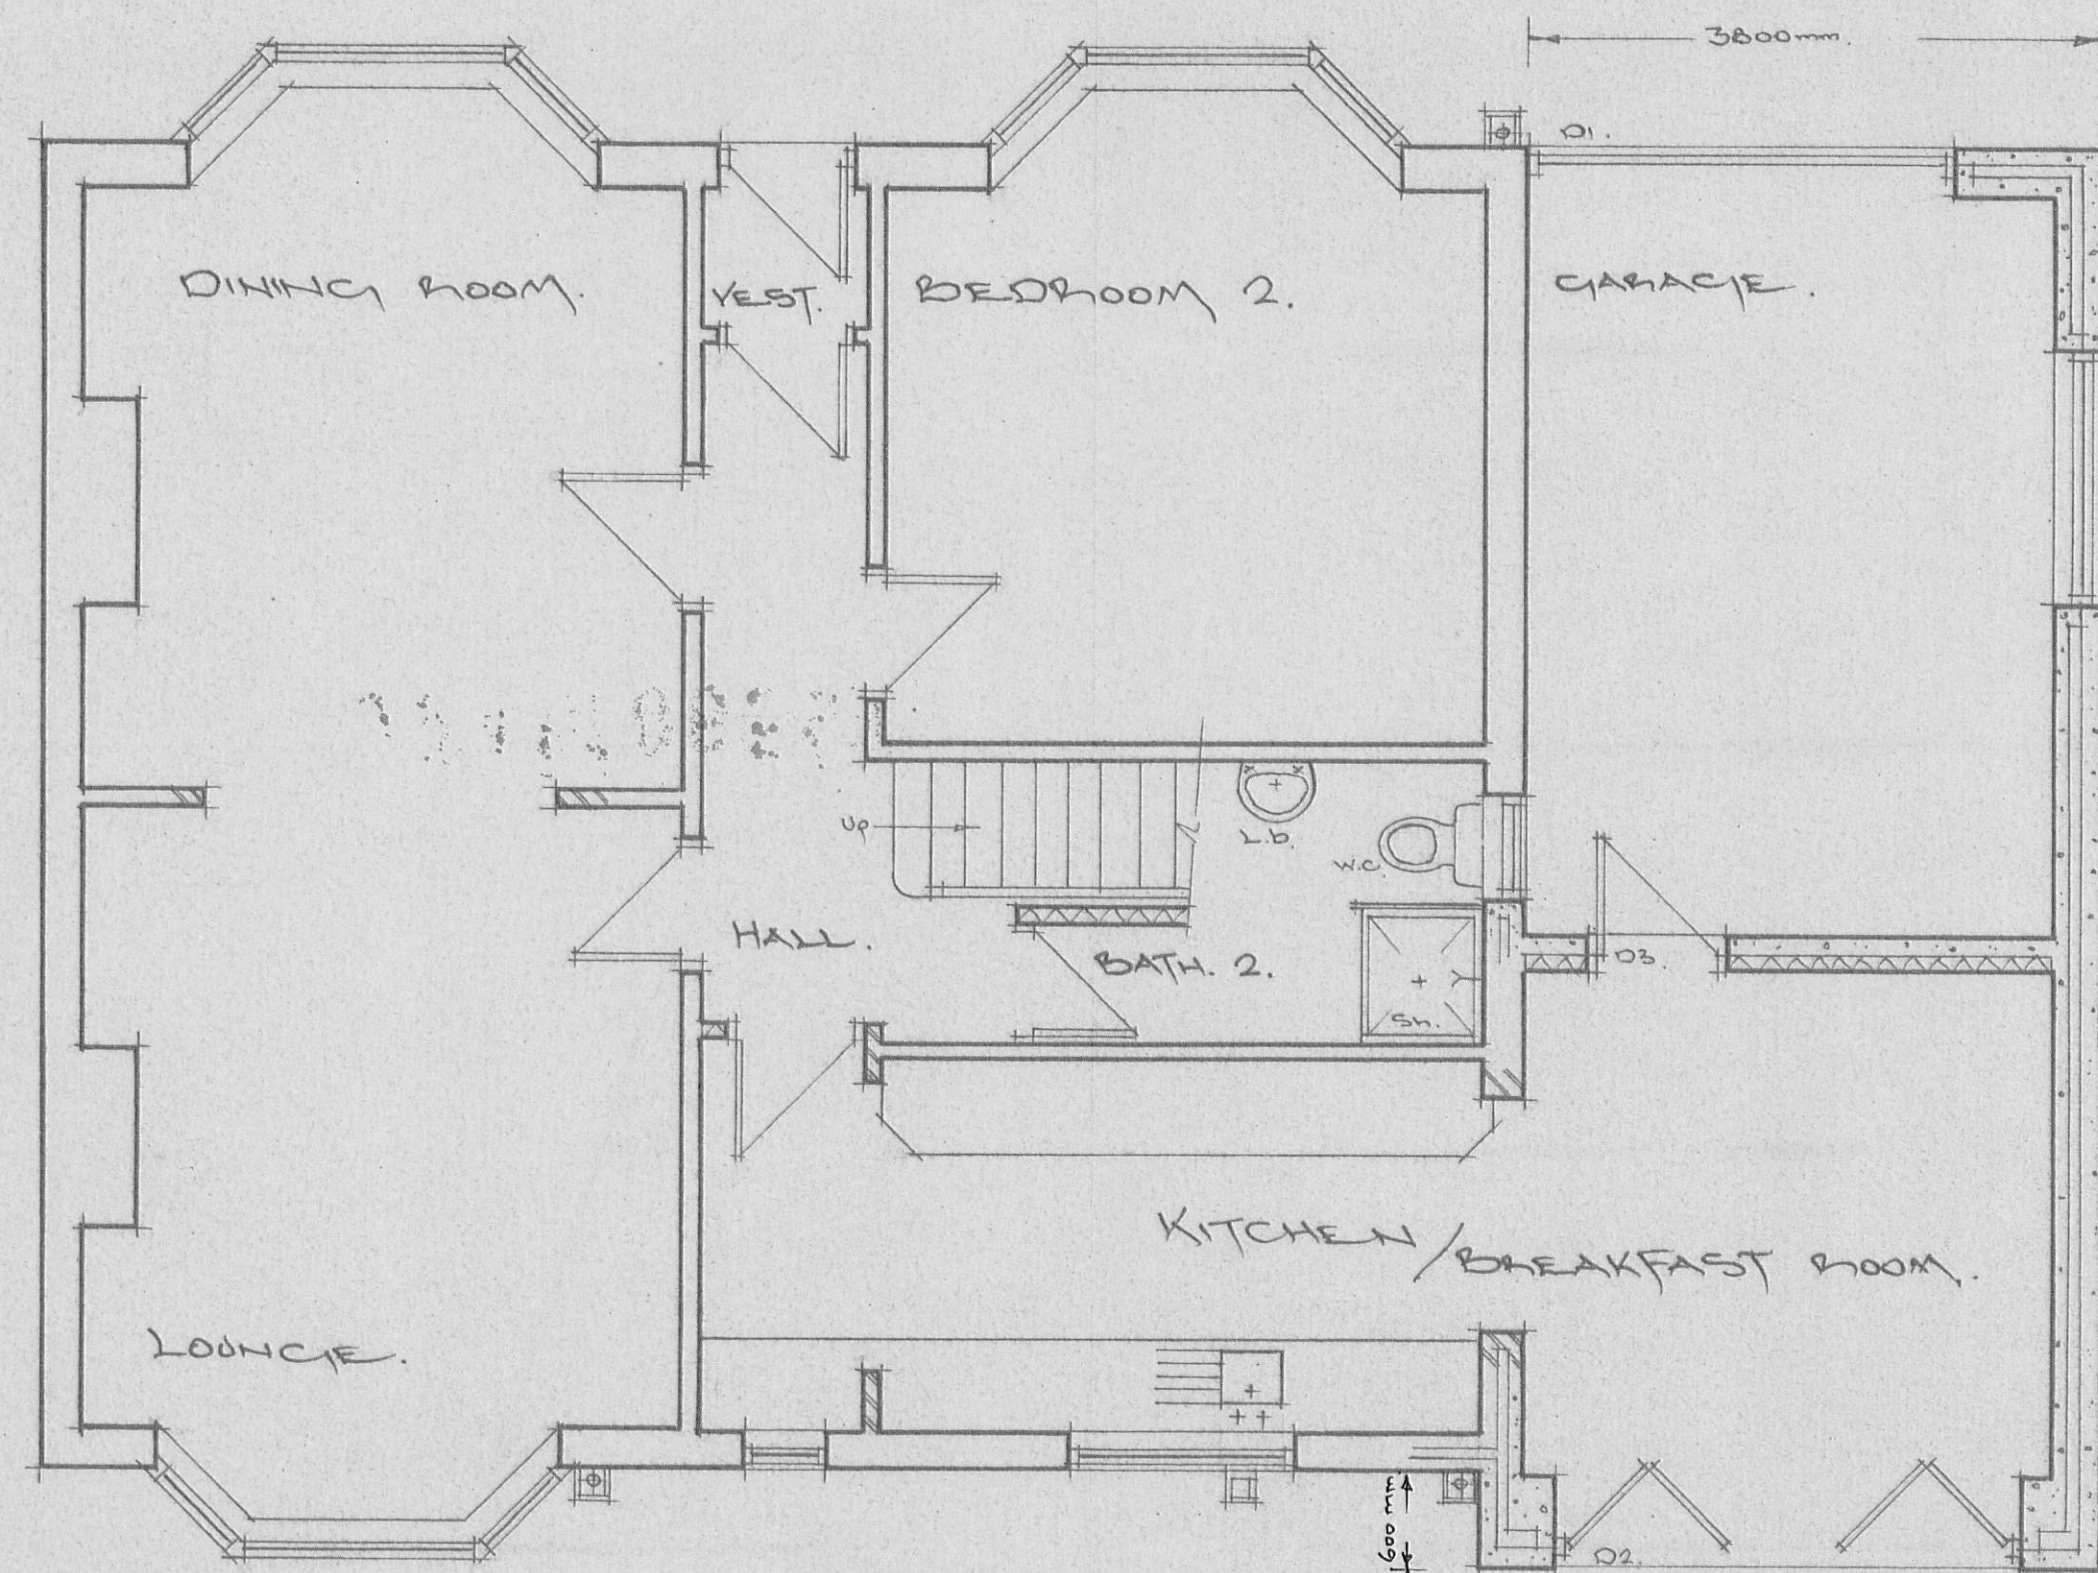


Proposed G. F. plan.
Scale: 1 to 50.

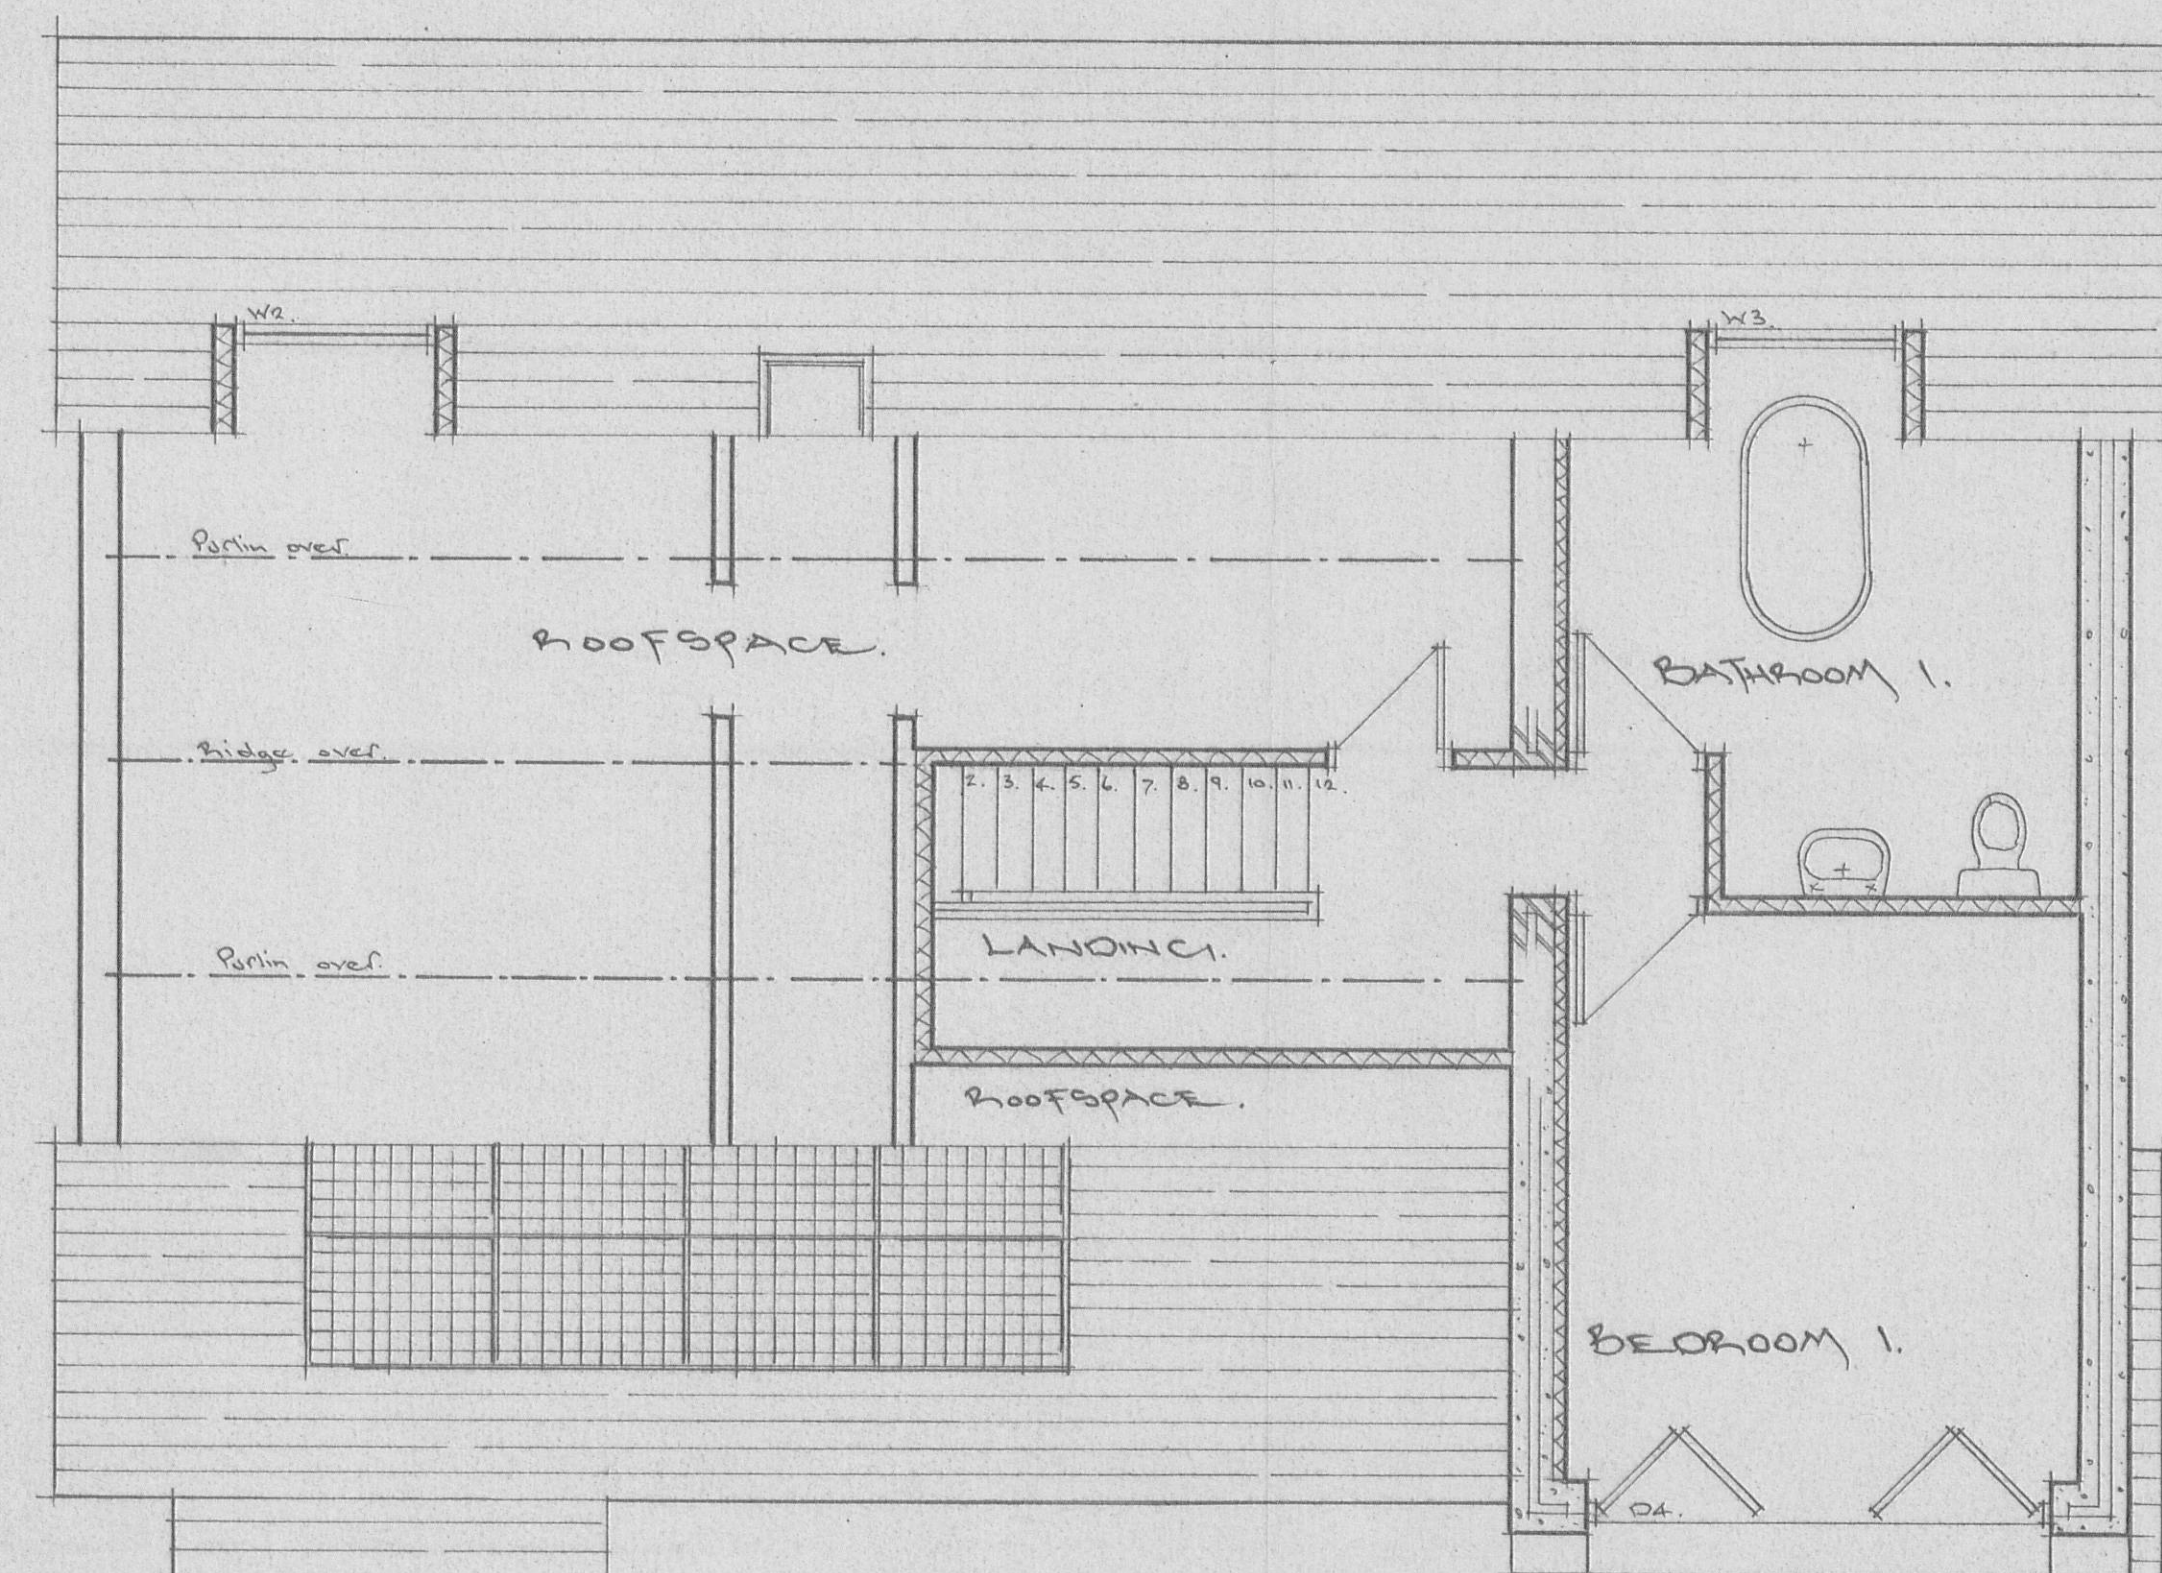


Proposed F. F. plan.

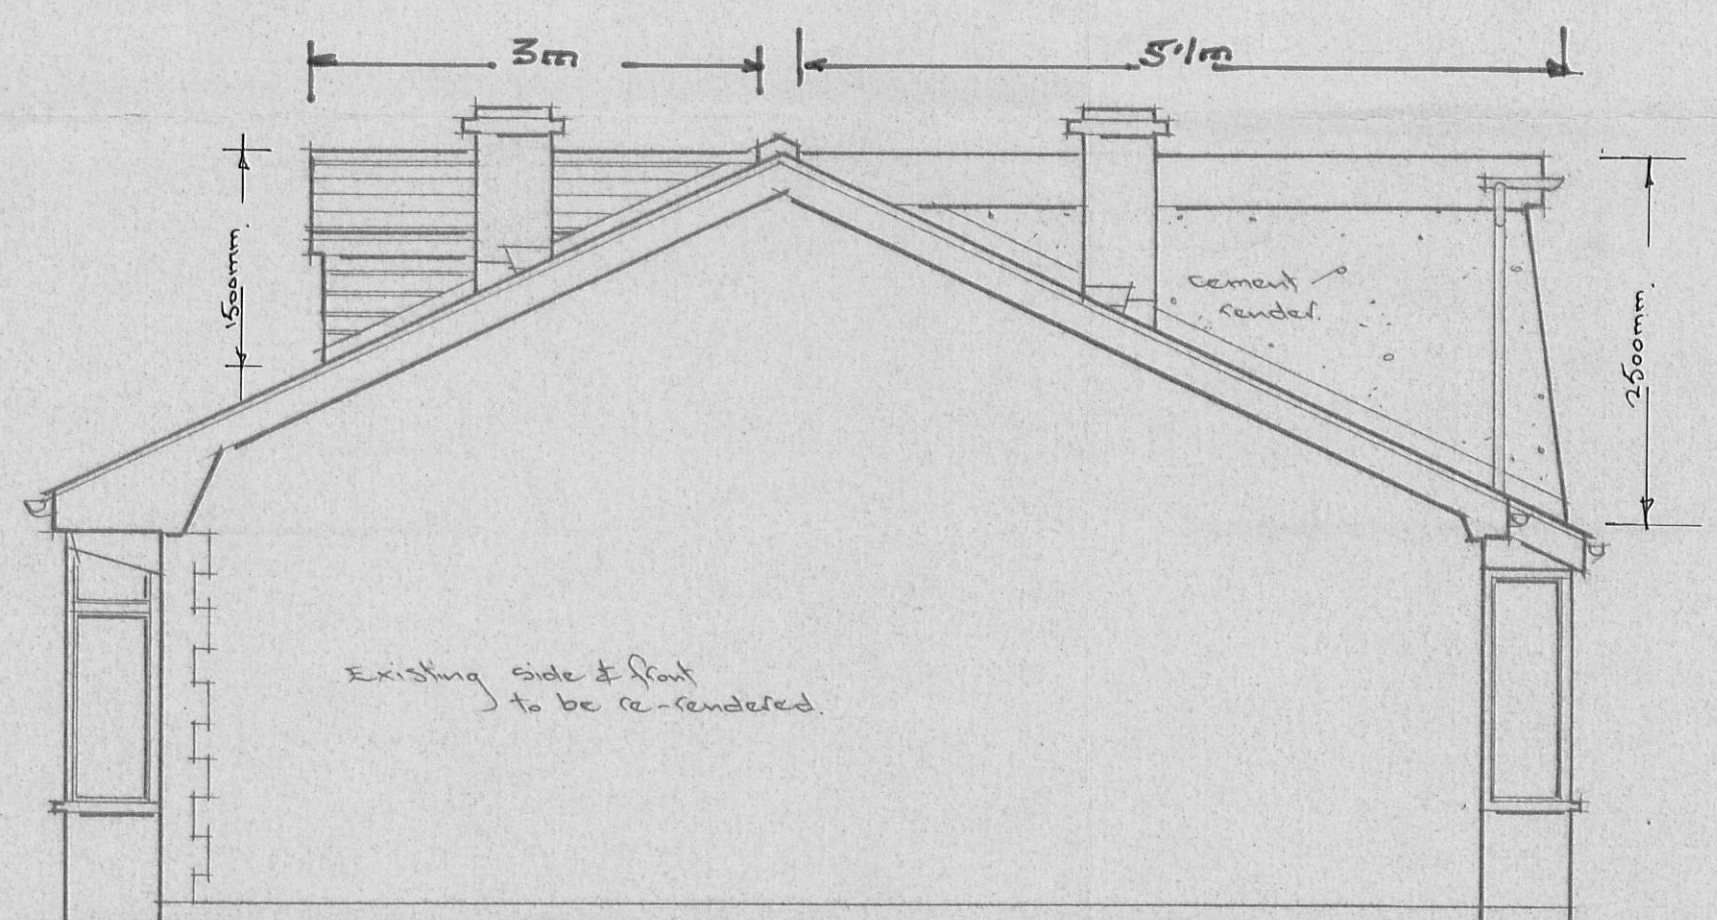

Proposed north elevation.

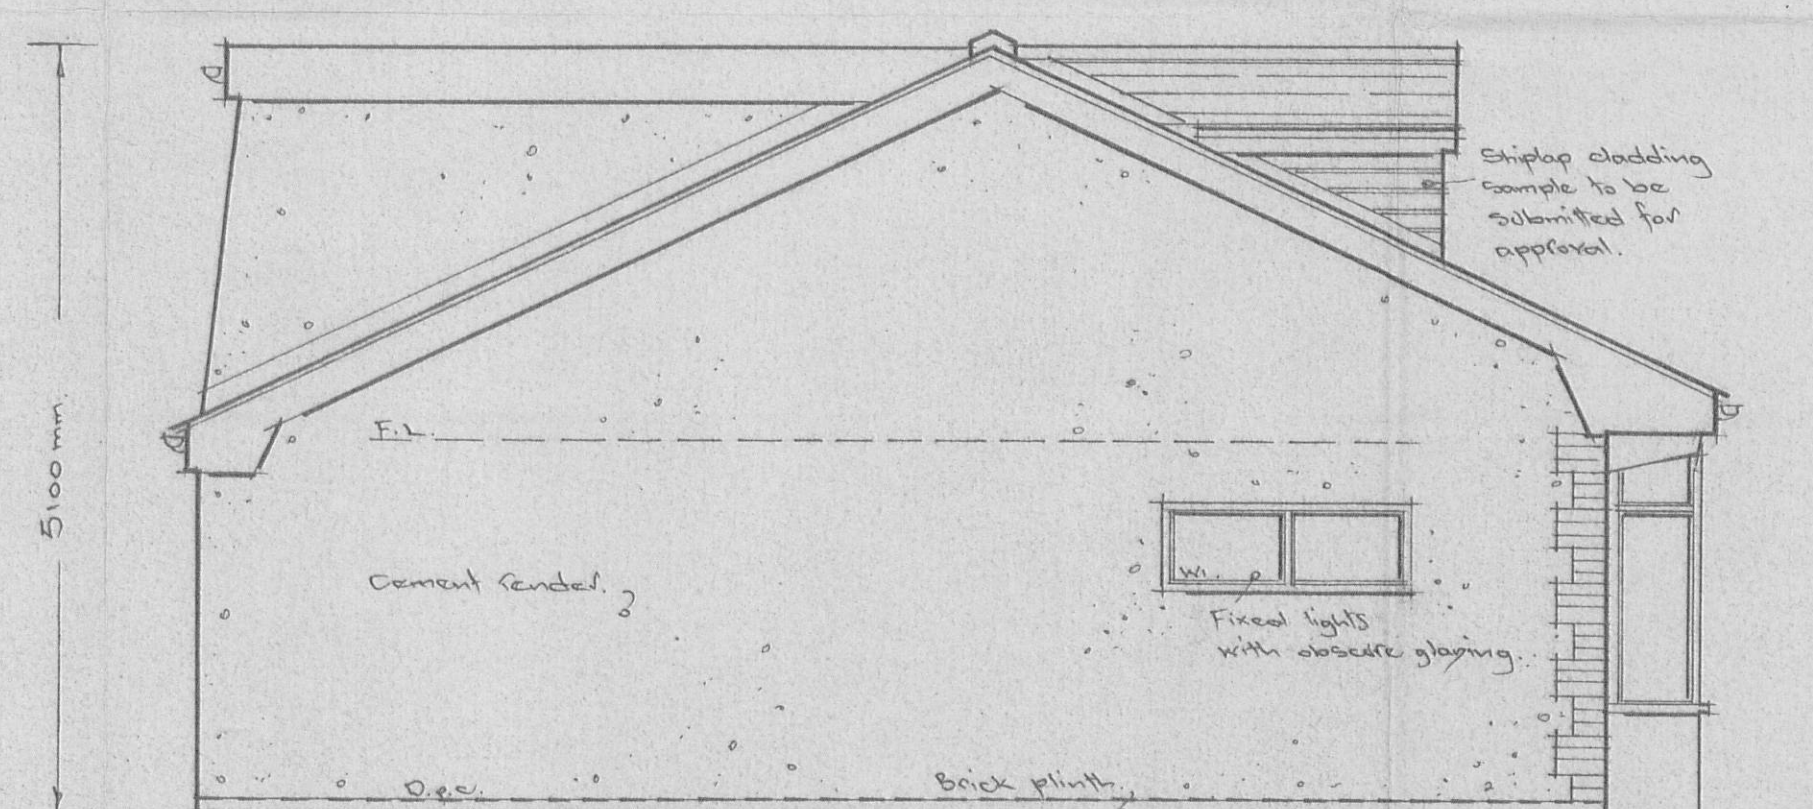

Proposed south elevation.

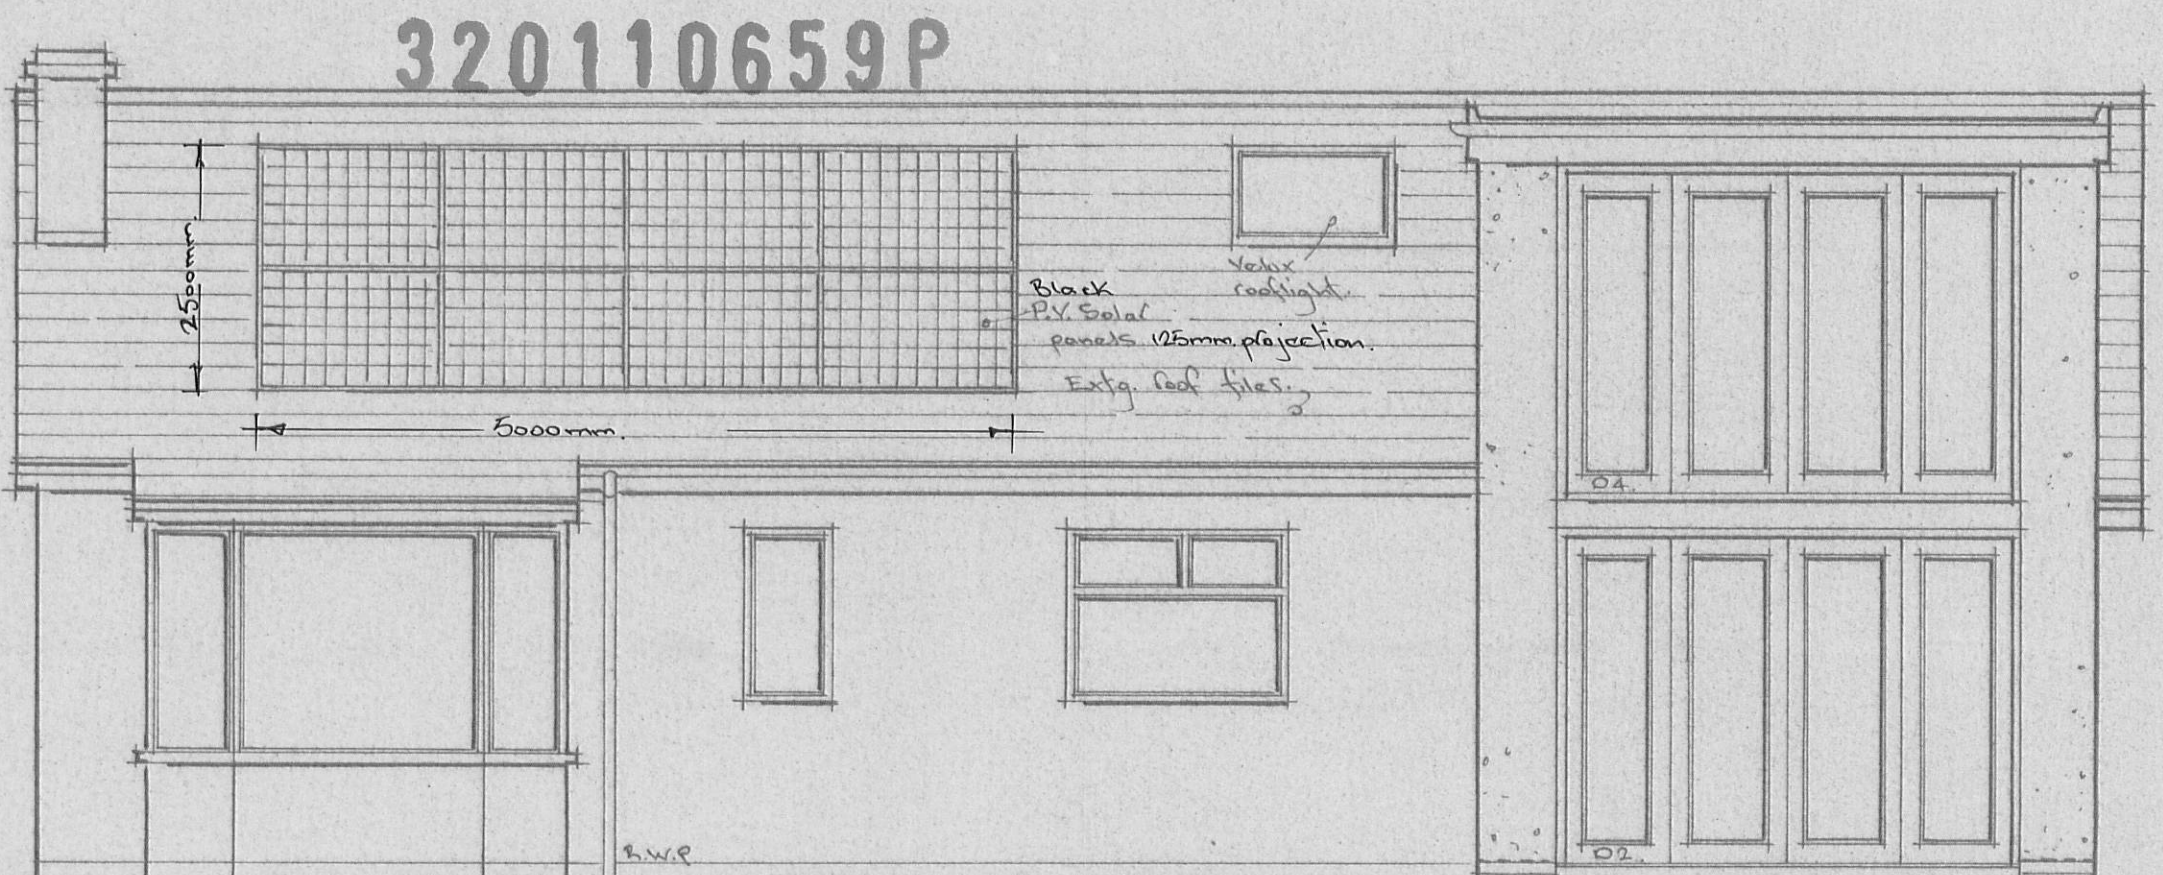

Proposed west elevation.



Proposed east elevation.