

J.HADFIELD.
ENGINEERING,SURVEYING.

Springs House, Chipping, Lancashire. PR3 2GQ.
Tel 07740 929096. Fax 08708 362185

Clients Details,

Messers E & A JARVIS.

Project Details,

EXISTING PLANS & ELEVATIONS
CATTLE HOUSING & STORAGE EXTENSIONS

Project Address,

CRAGG HOUSE FARM
CHIPPING
LANCASHIRE

Project Number,
230/101


Date,
AUG/11

Scale,
1:100


By,
JH

DO NOT SCALE THIS DRAWING. CHECK ALL DIMENSIONS ON SITE


THIS DRAWING IS PROTECTED BY COPYRIGHT. IT MAY NOT BE REPRODUCED IN ANY FORM OR BY ANY MEANS FOR ANY PURPOSE, WITHOUT GAINING FROM THE COPYRIGHT OWNER PERMISSION. PENALTIES FOR BREACHES OF COPYRIGHT.

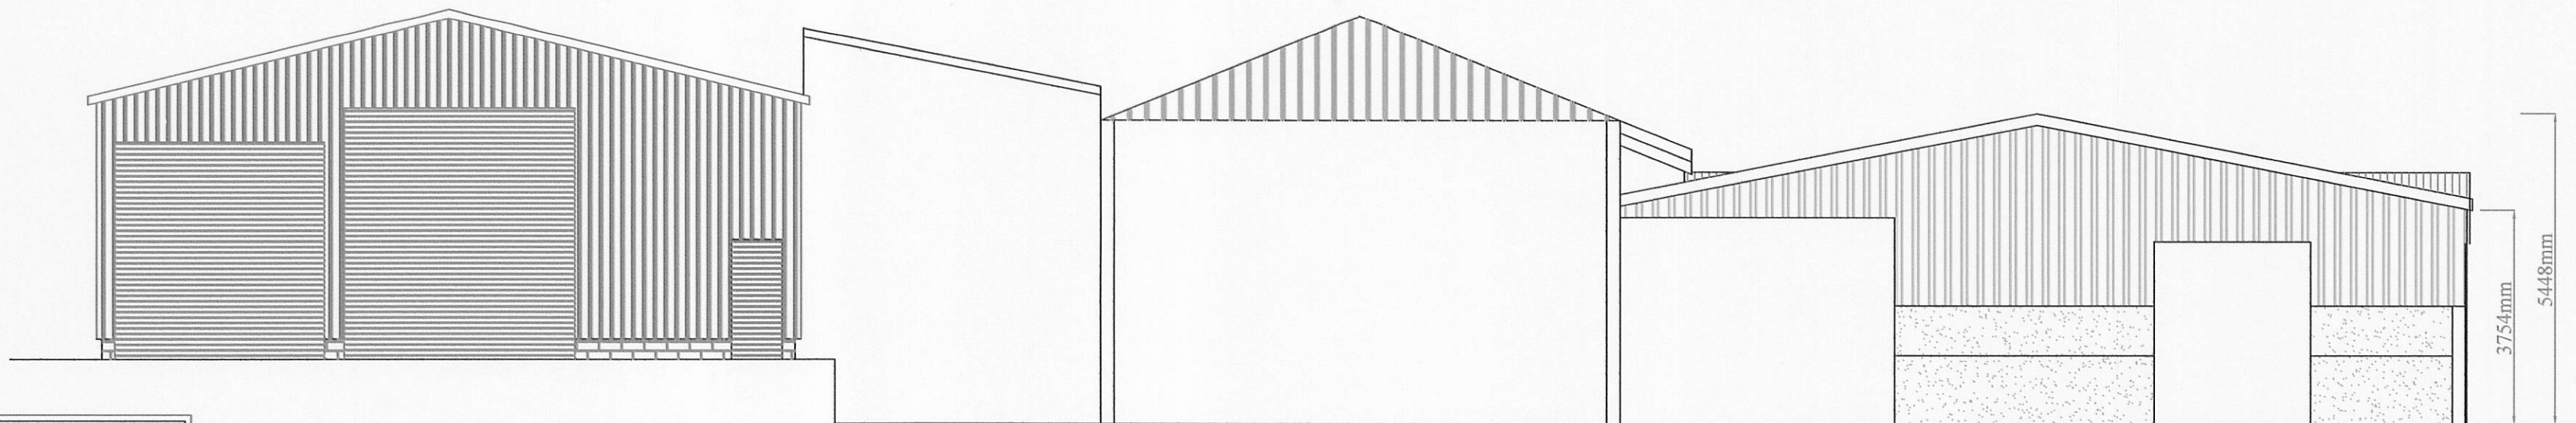


EXISTING FRONT ELEVATION (N.W.)

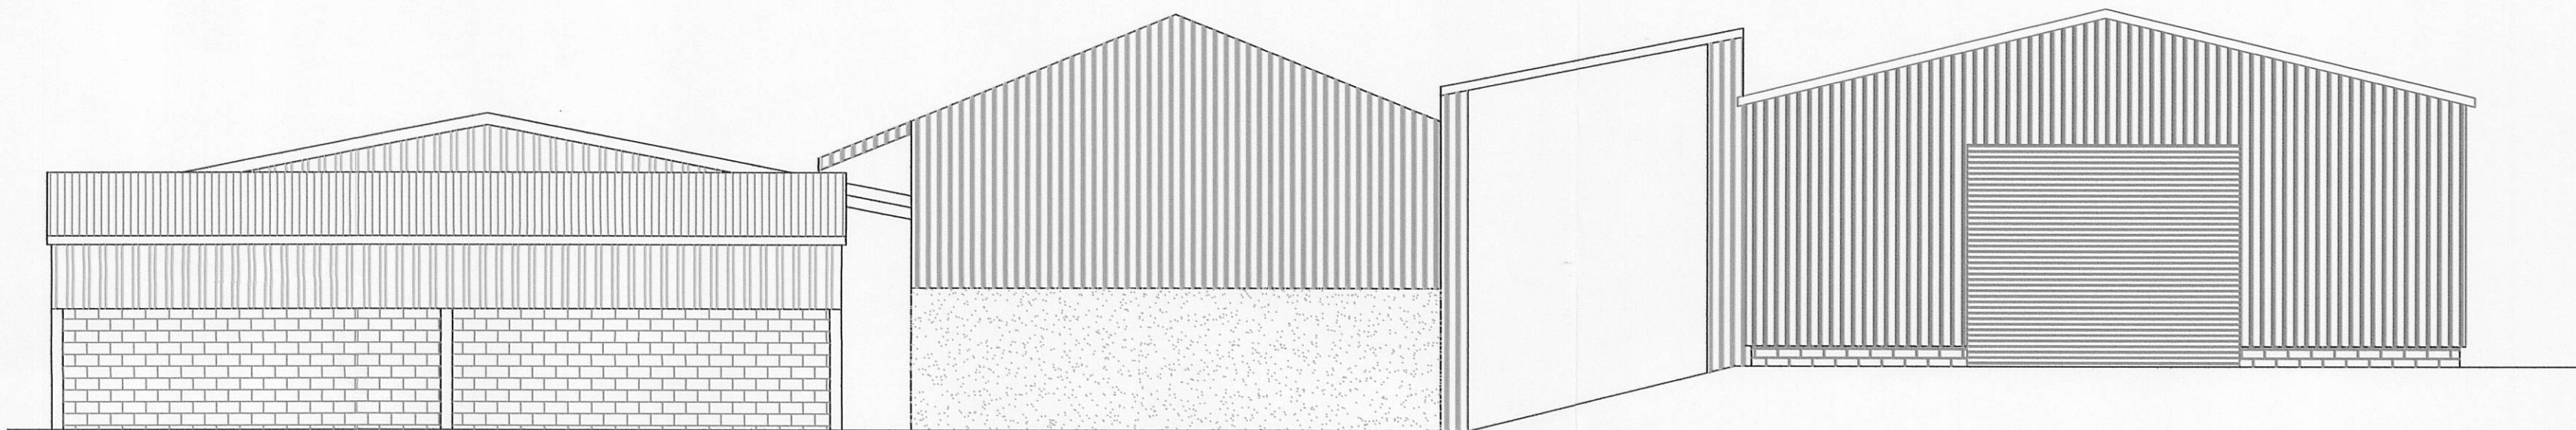


EXISTING REAR ELEVATION (S.E.)

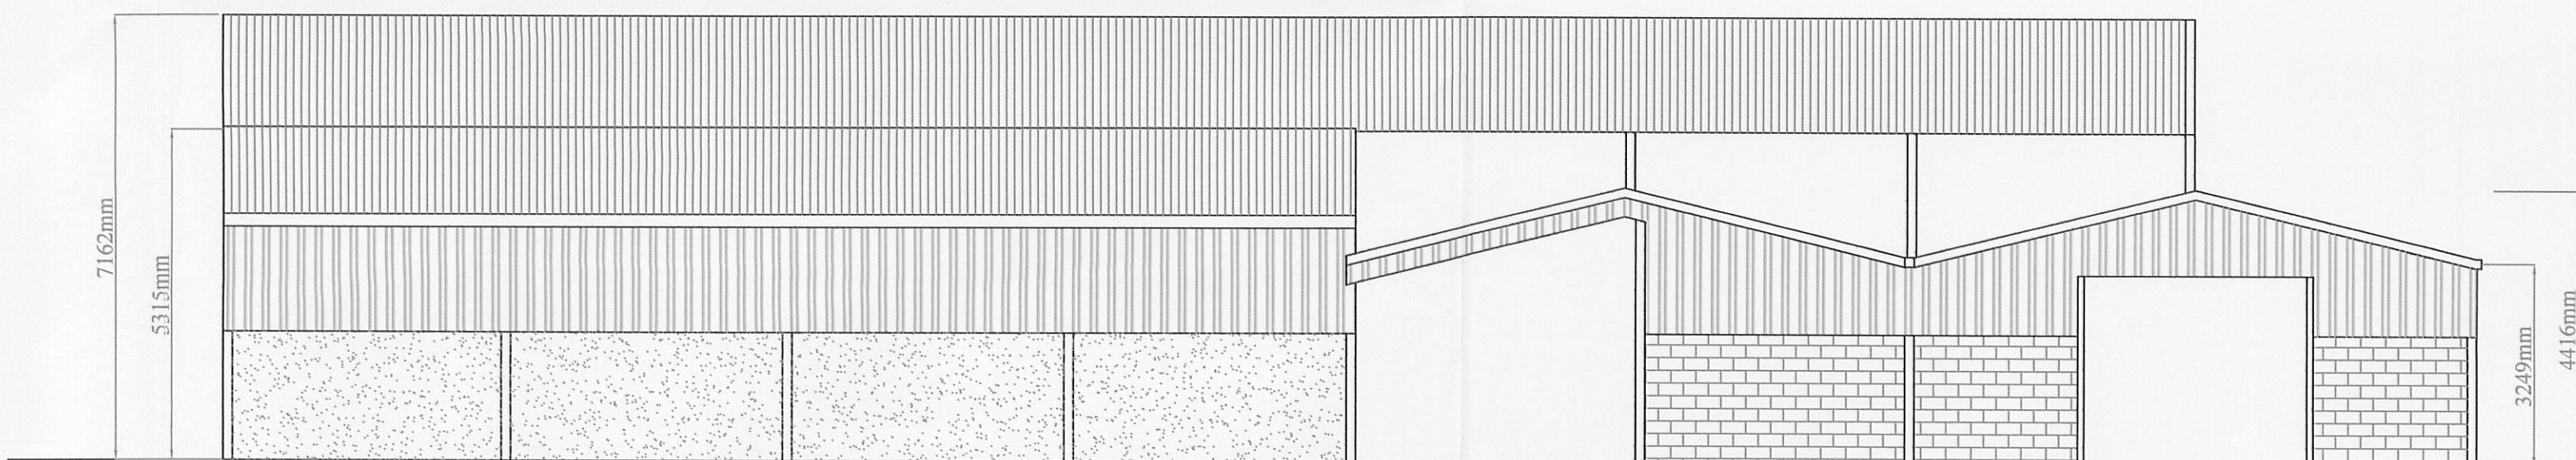

EXISTING SIDE ELEVATION (S.W.)

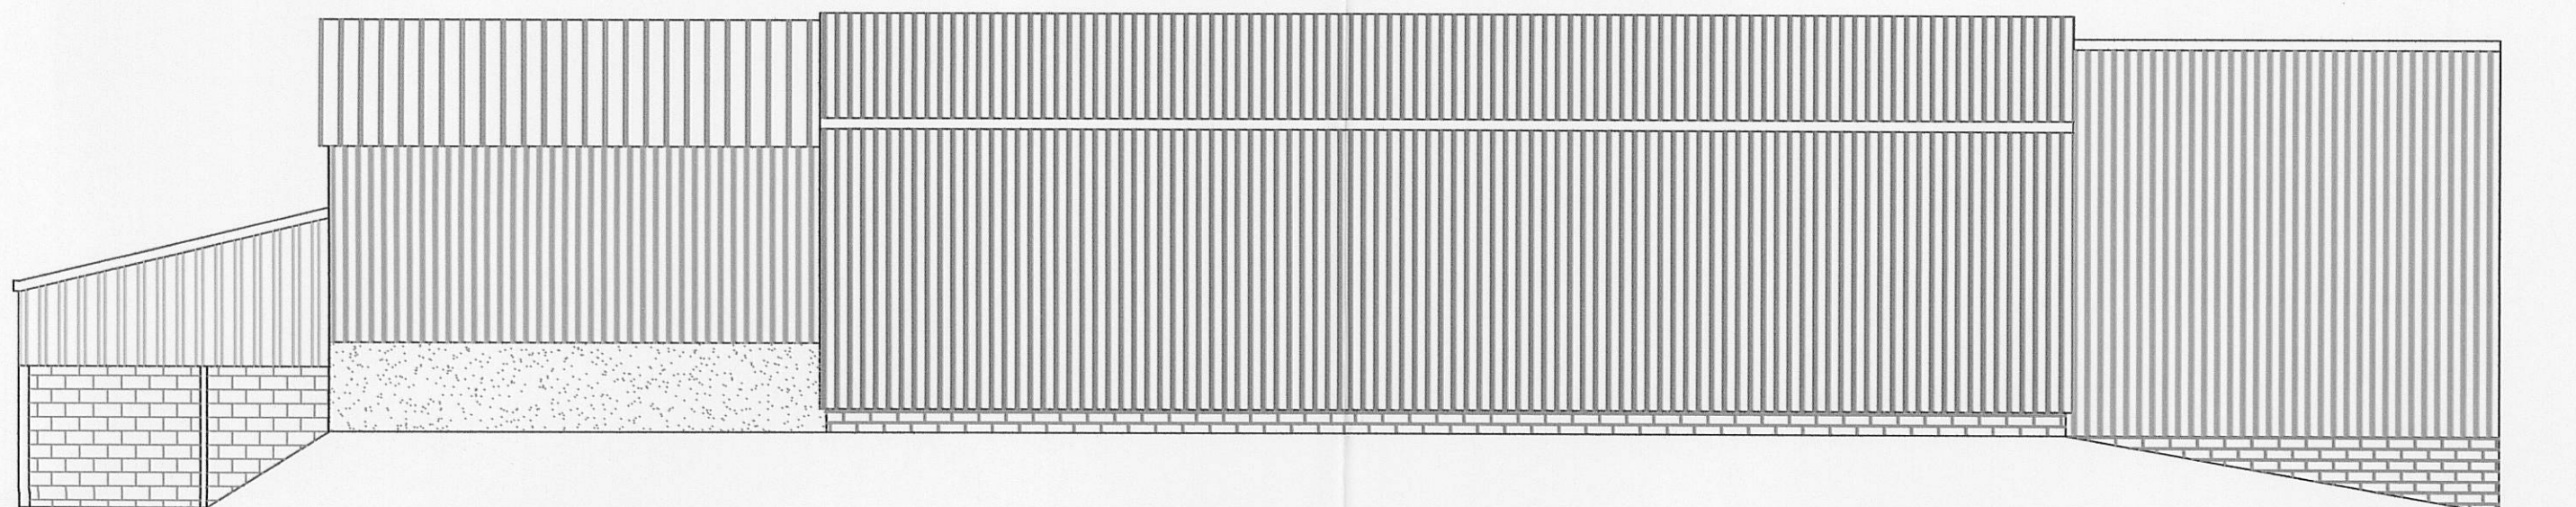


EXISTING SIDE ELEVATION (N.E.)

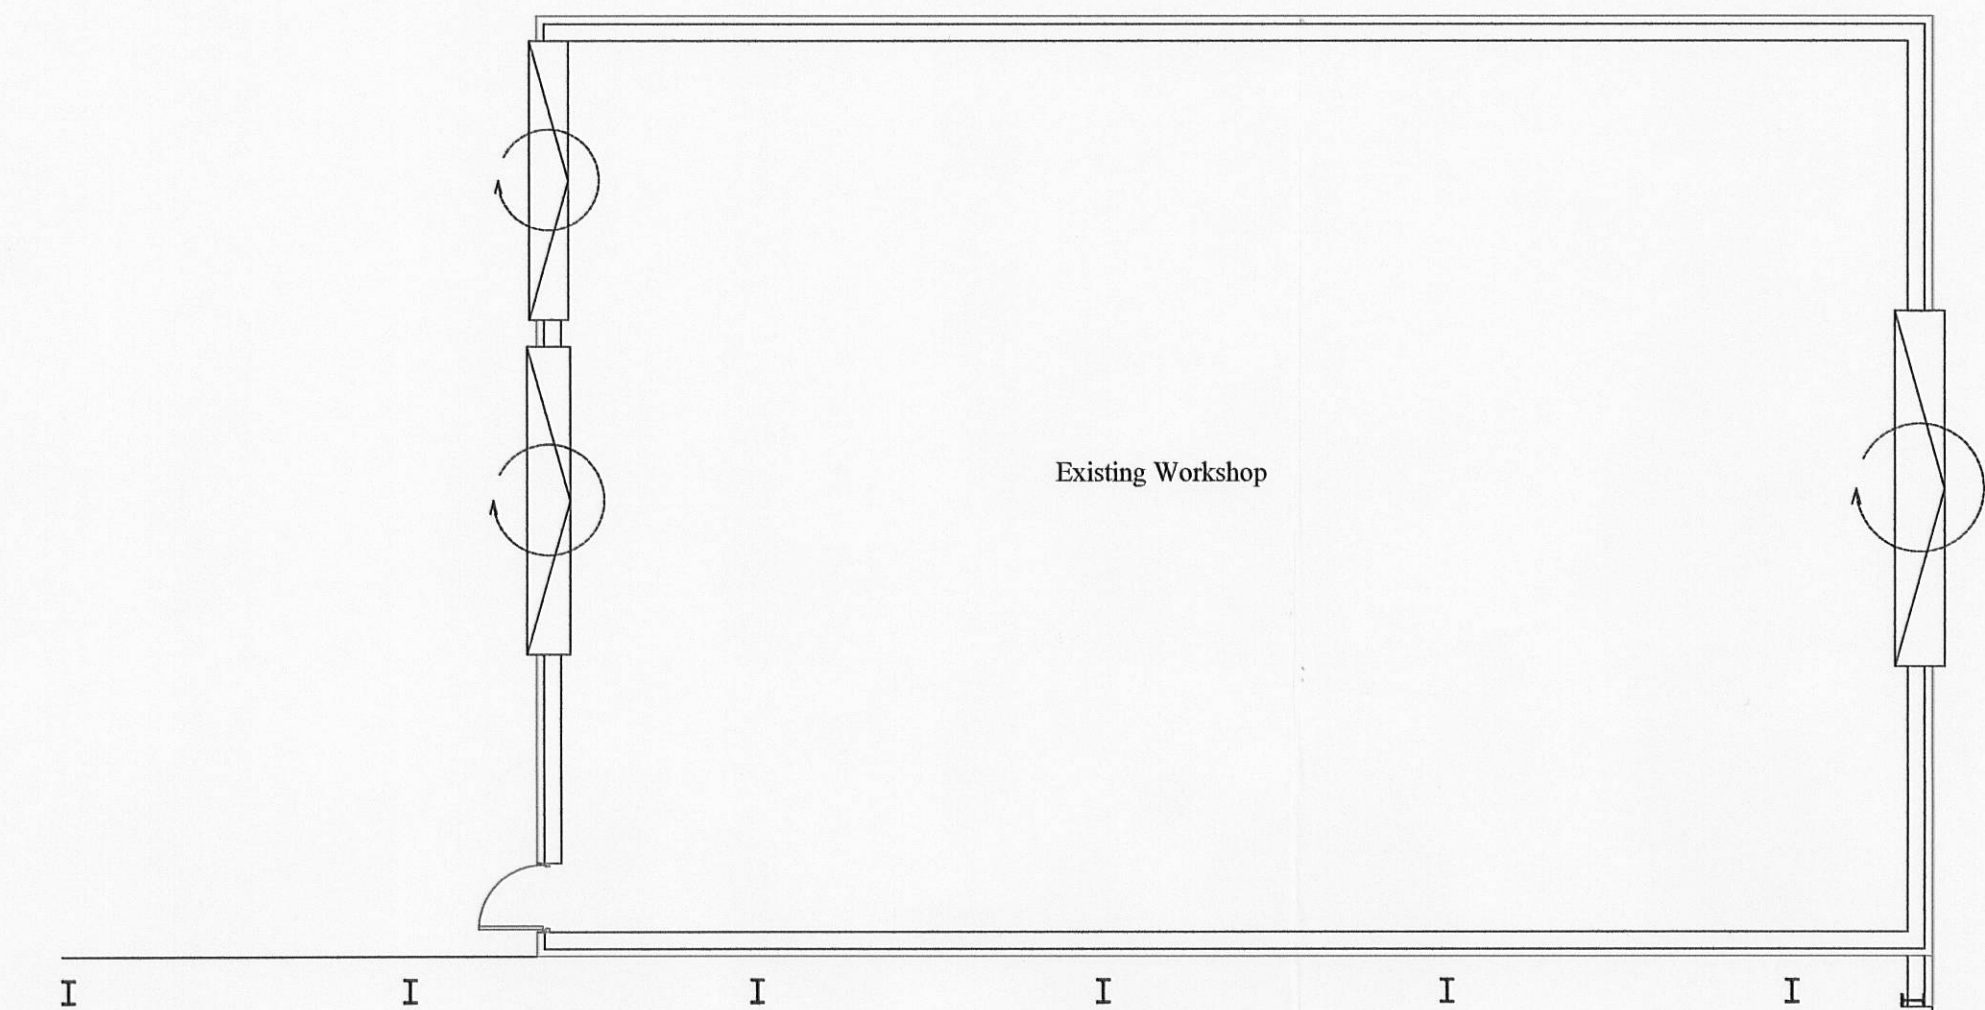


Existing Workshop

Existing Storage Area

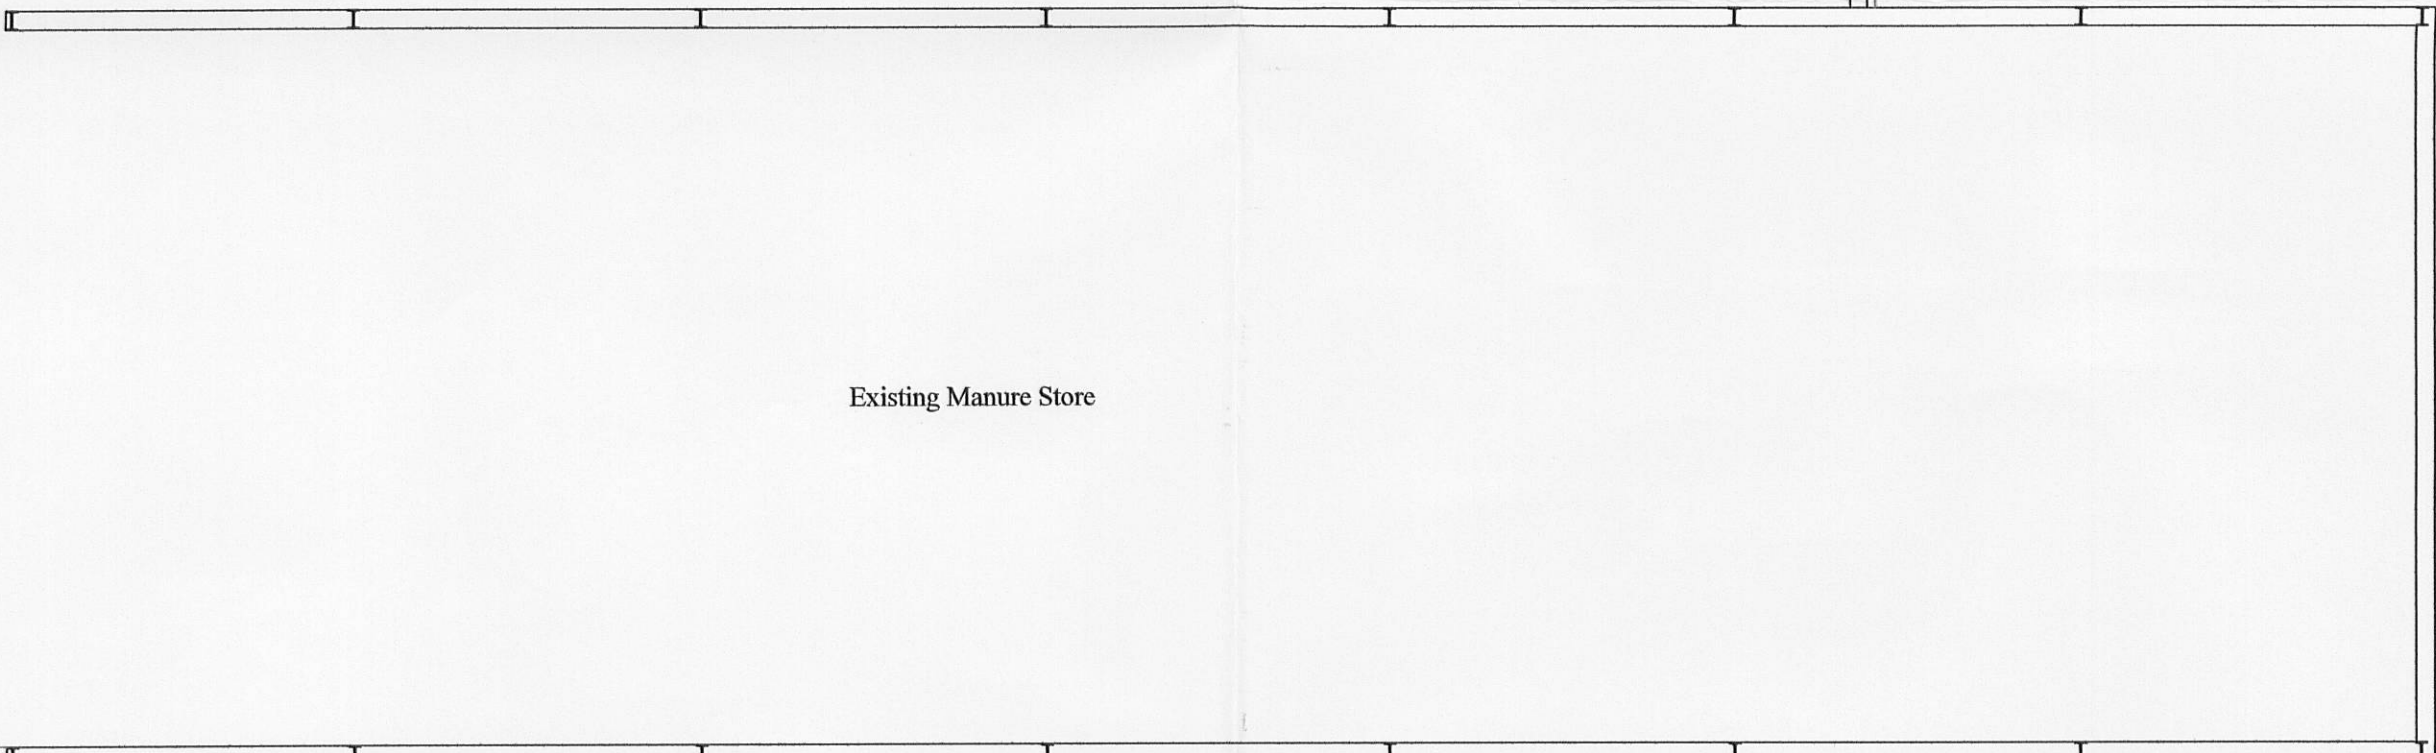

Existing Manure Store

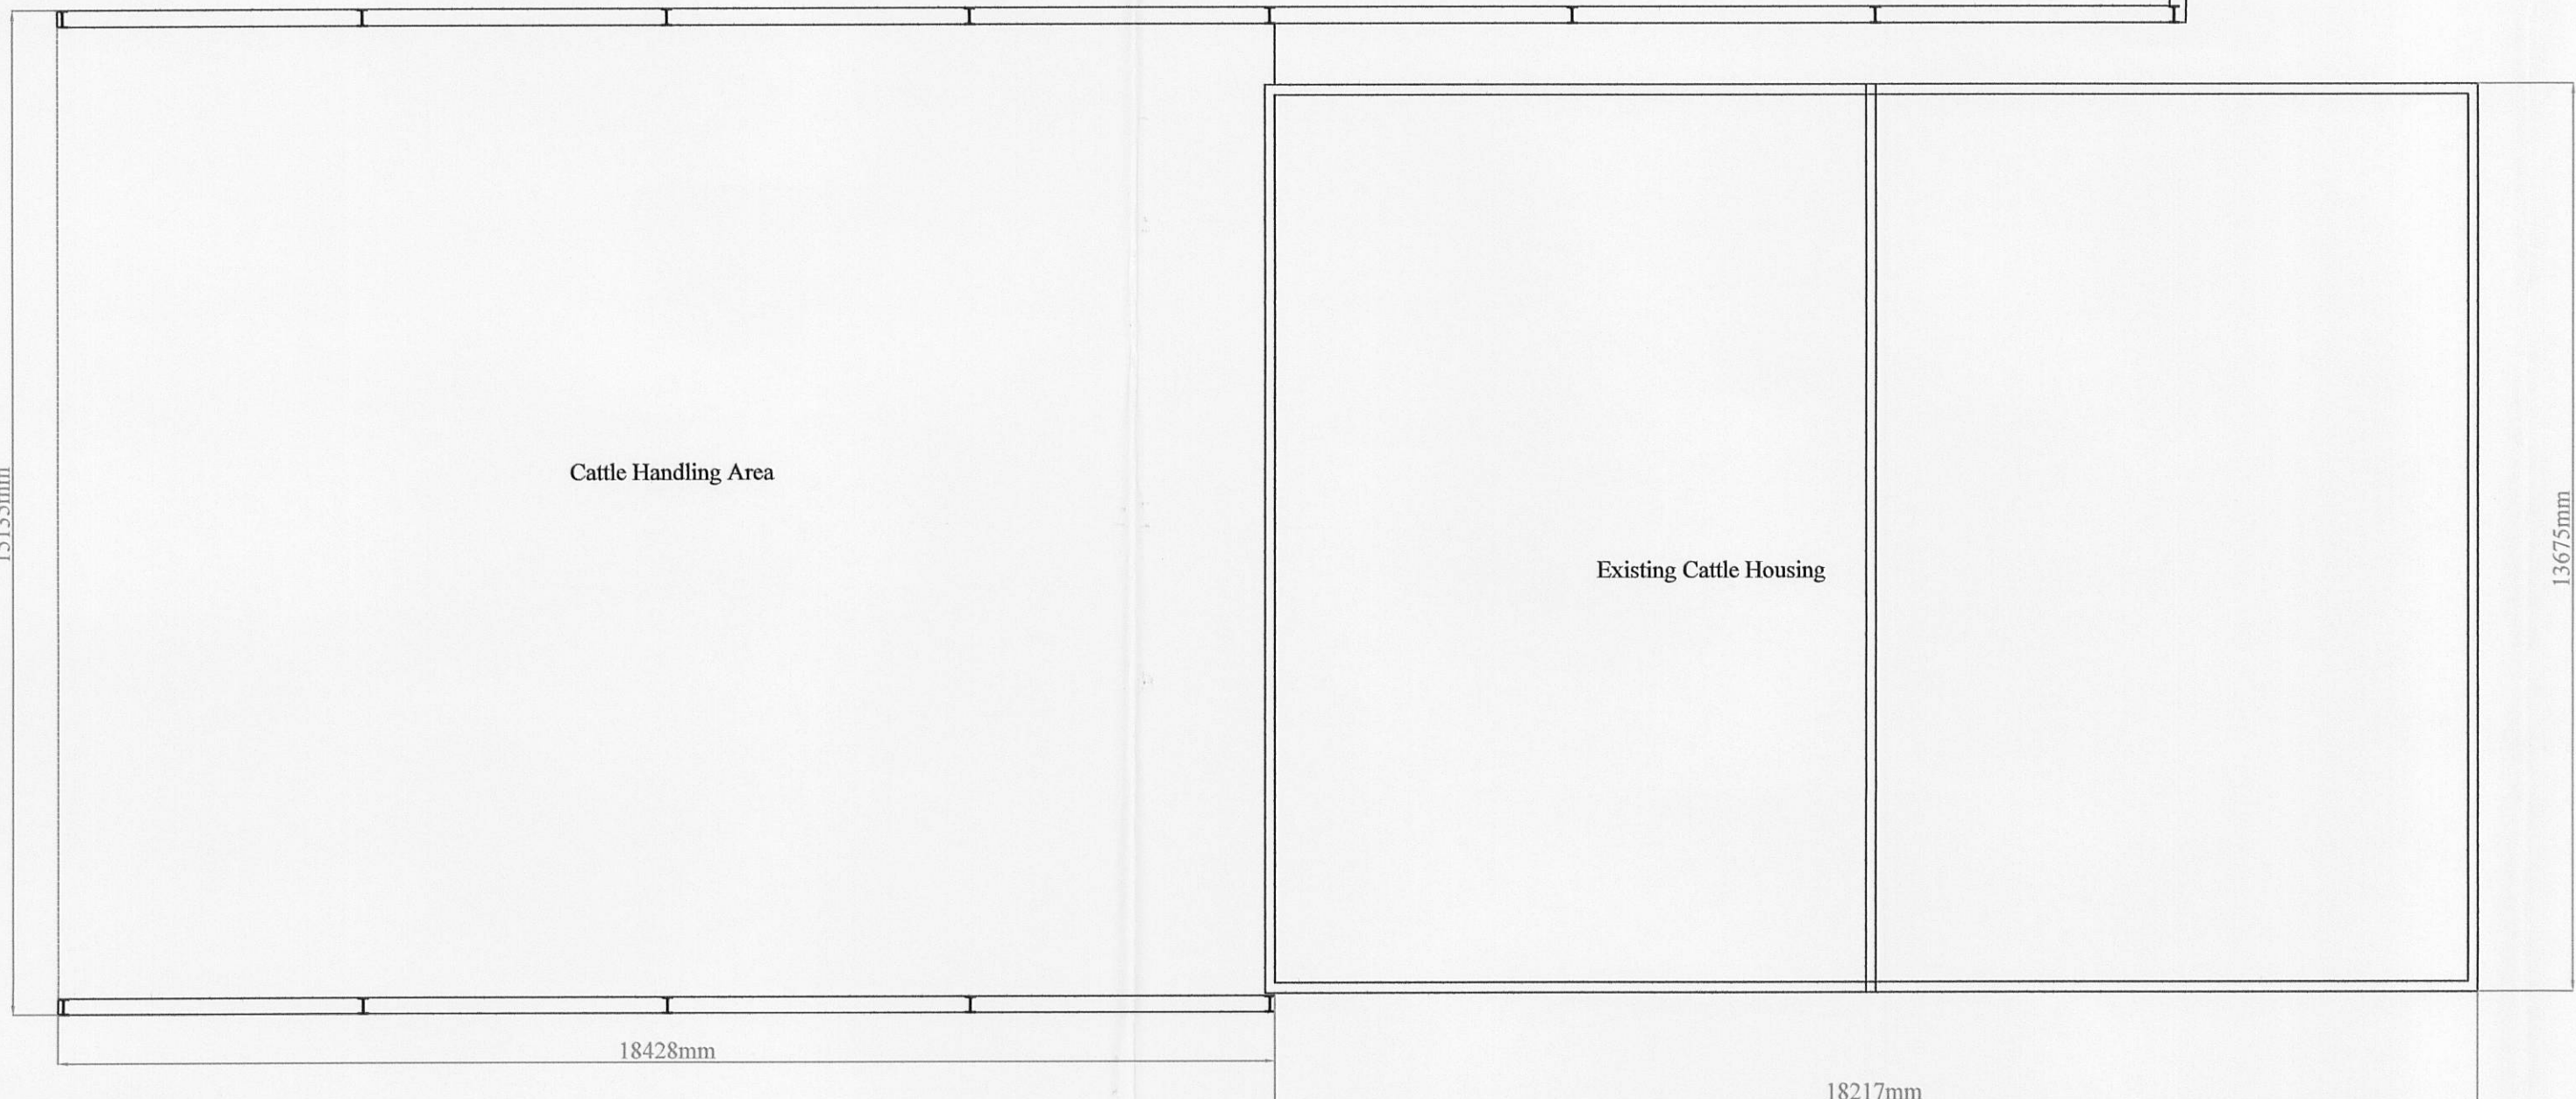

Cattle Handling Area

Existing Cattle Housing

EXISTING PLAN