




PROPOSED FRONT ELEVATION (N.W.)

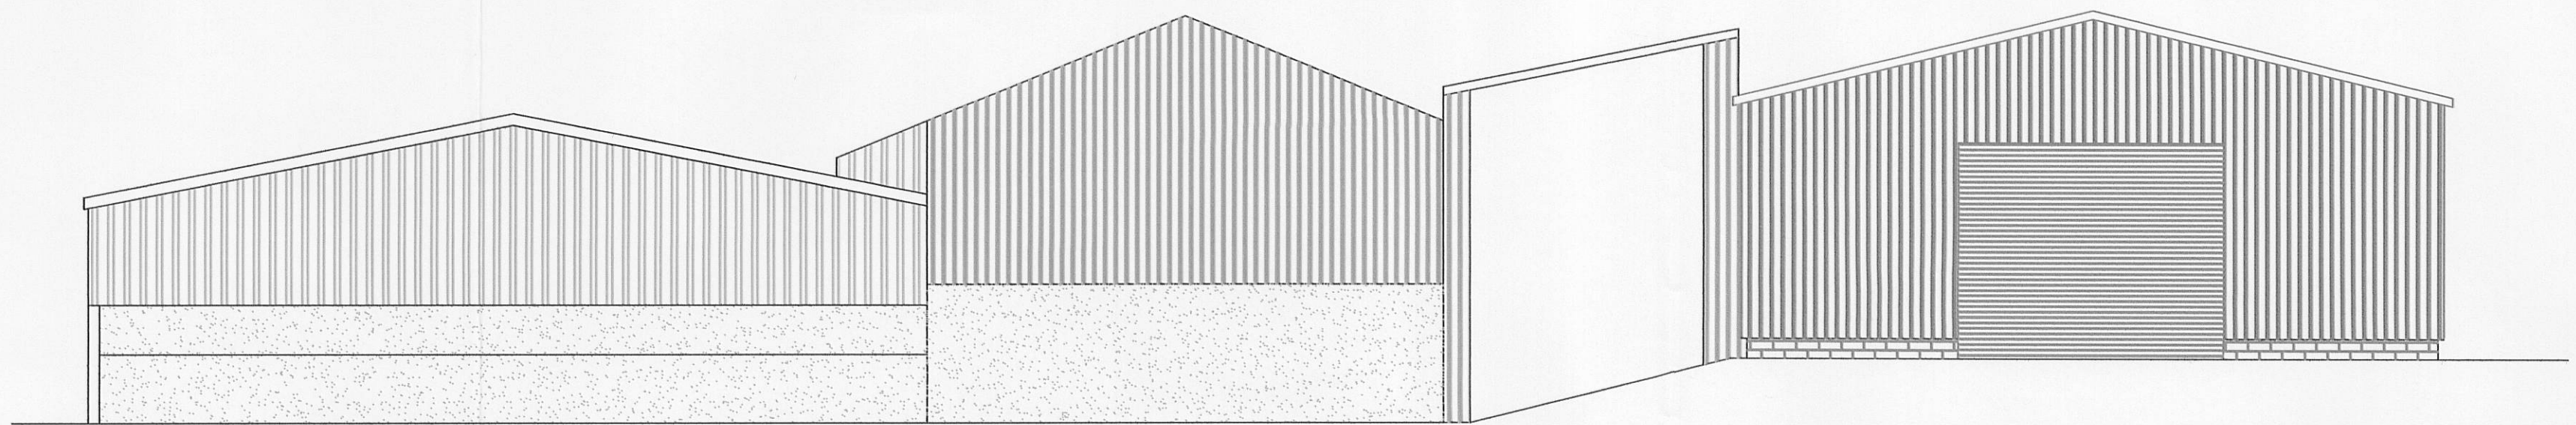

PROPOSED REAR ELEVATION (S.E.)

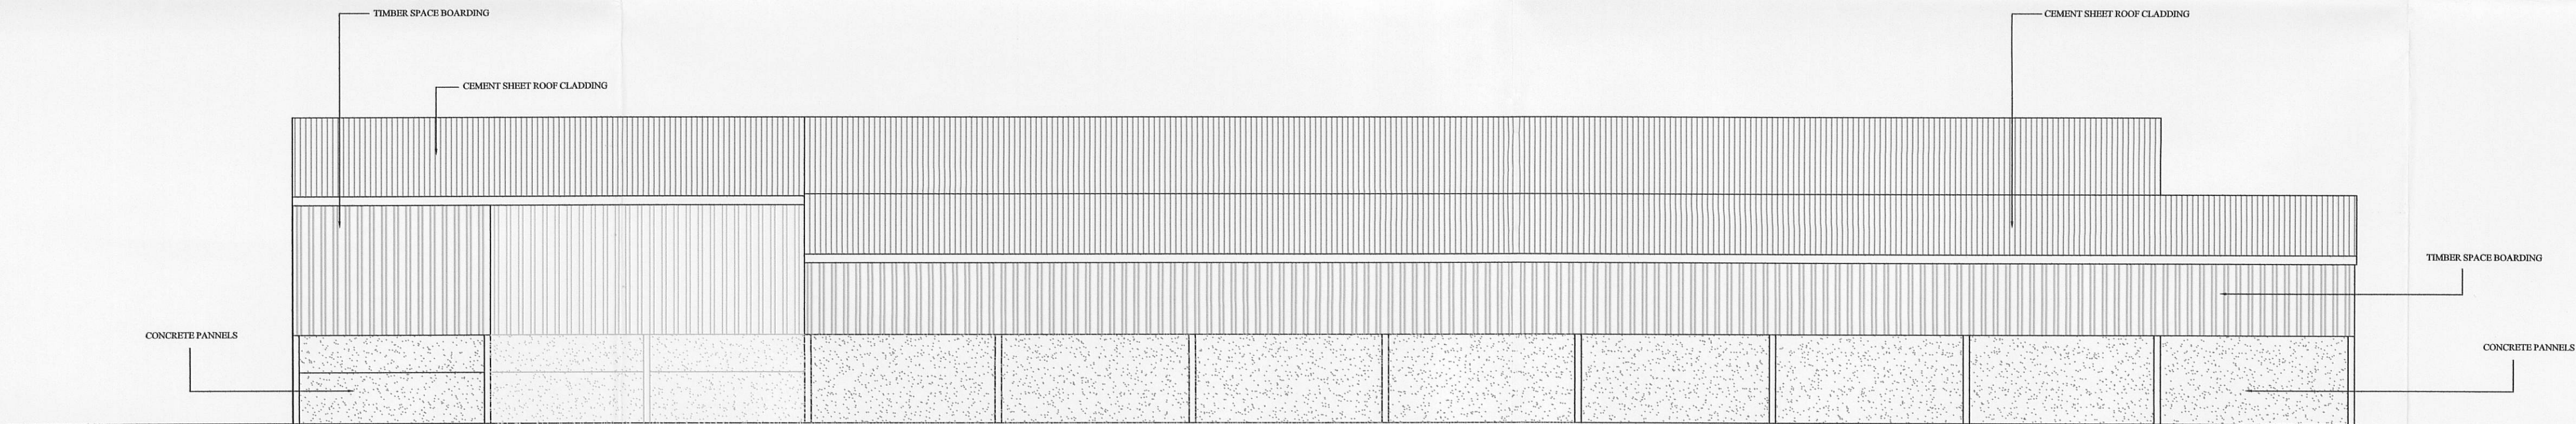

PROPOSED SIDE ELEVATION (S.W.)

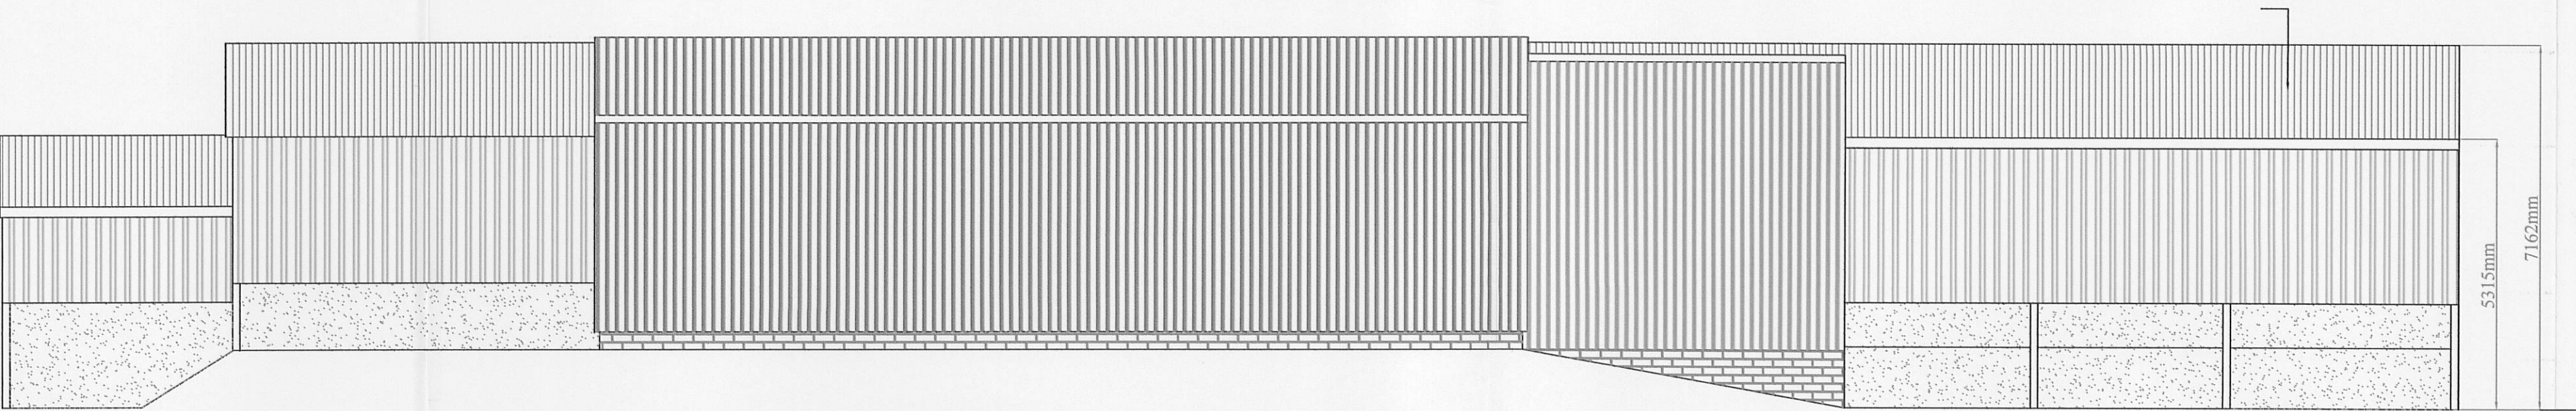

PROPOSED SIDE ELEVATION (N.E.)

J.HADFIELD.
ENGINEERING,SURVEYING.

Springs House, Chipping, Lancashire. PR3 2GQ.
Tel 07740 929096. Fax 08708 362185

Client's Details,
Messers E & A JARVIS.

Project Details,
PROPOSED ELEVATIONS
CATTLE HOUSING & STORAGE EXTENSIONS

Project Address,
CRAGG HOUSE FARM
CHIPPING
LANCASHIRE

Project Number, 230/202	Date, AUG/11	Scale, 1:100	By, JH
----------------------------	-----------------	-----------------	-----------

DO NOT SCALE THIS DRAWING. CHECK ALL DIMENSIONS ON SITE

THIS DRAWING IS PROTECTED BY COPYRIGHT. IT MAY NOT BE REPRODUCED IN ANY FORM OR BY ANY MEANS FOR ANY PURPOSE, WITHOUT WRITING PERMISSION FROM J.HADFIELD, ENGINEERING,SURVEYING.