



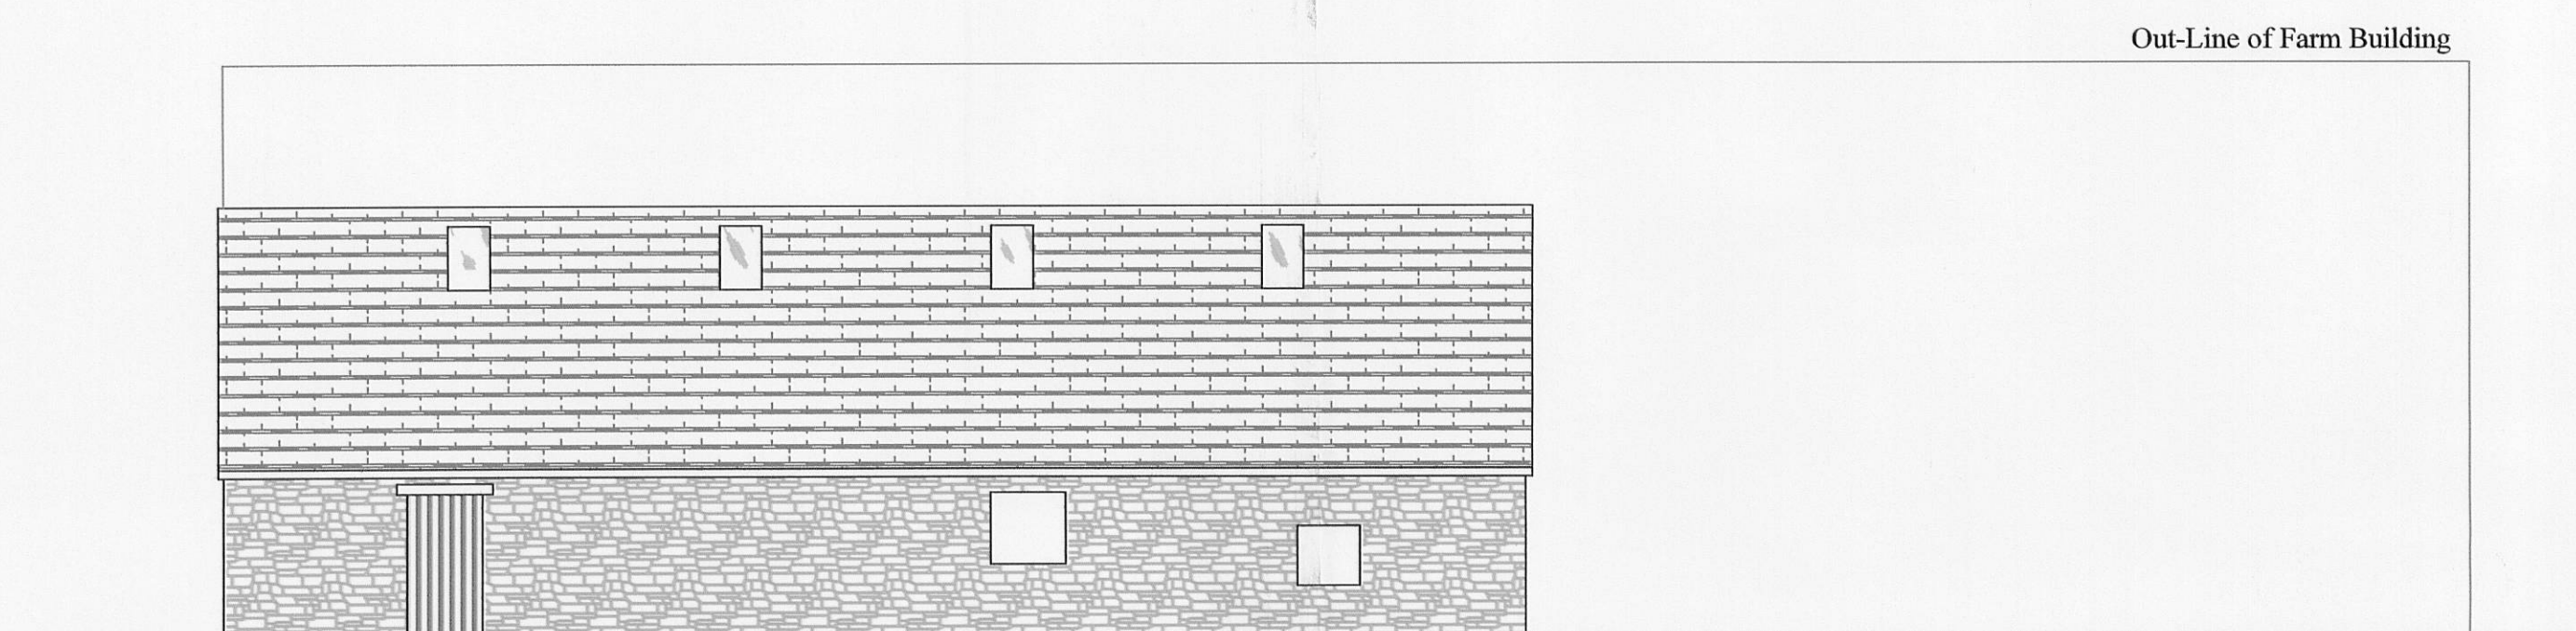



Front Elevation. (West)




Rear Elevation. (East)

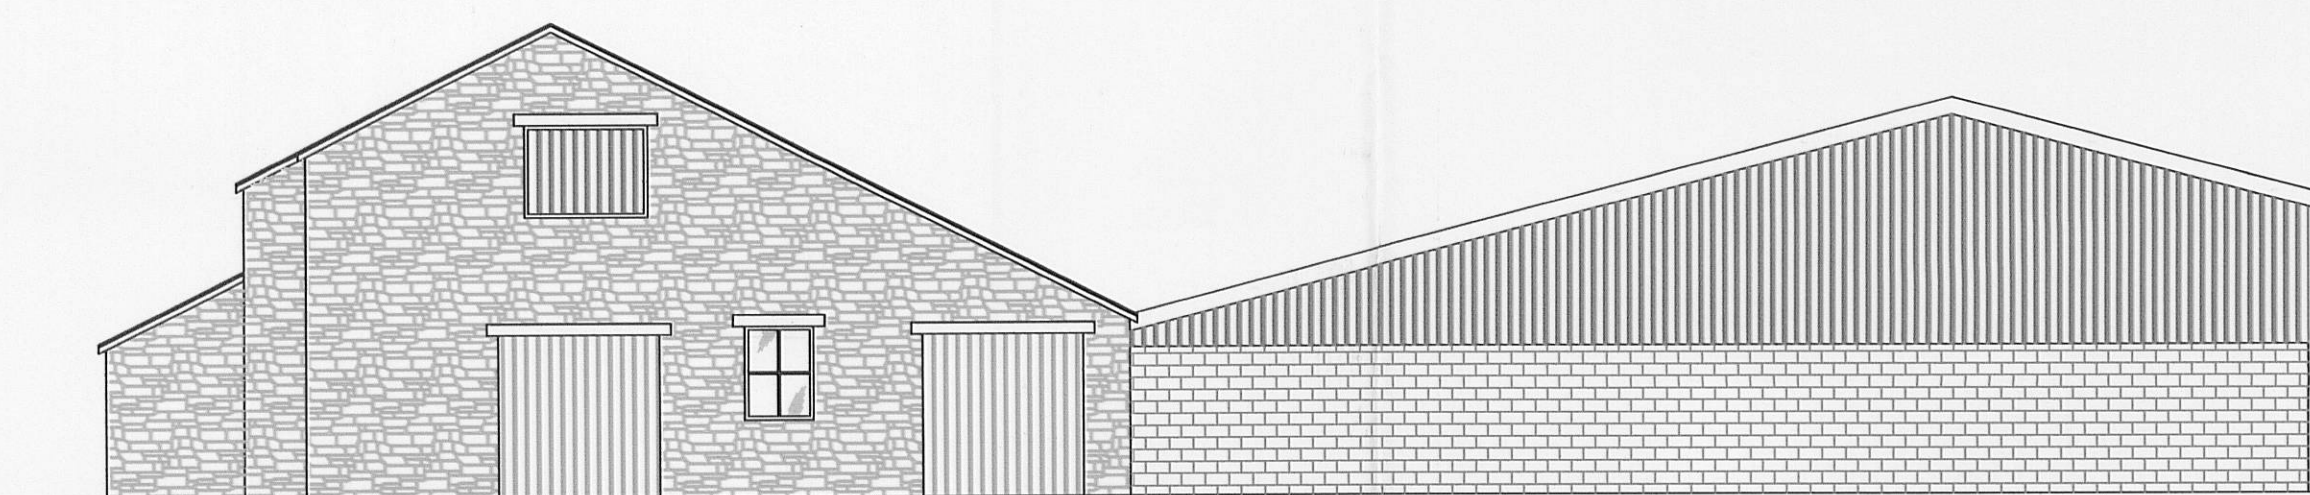


Side Elevation. (South)

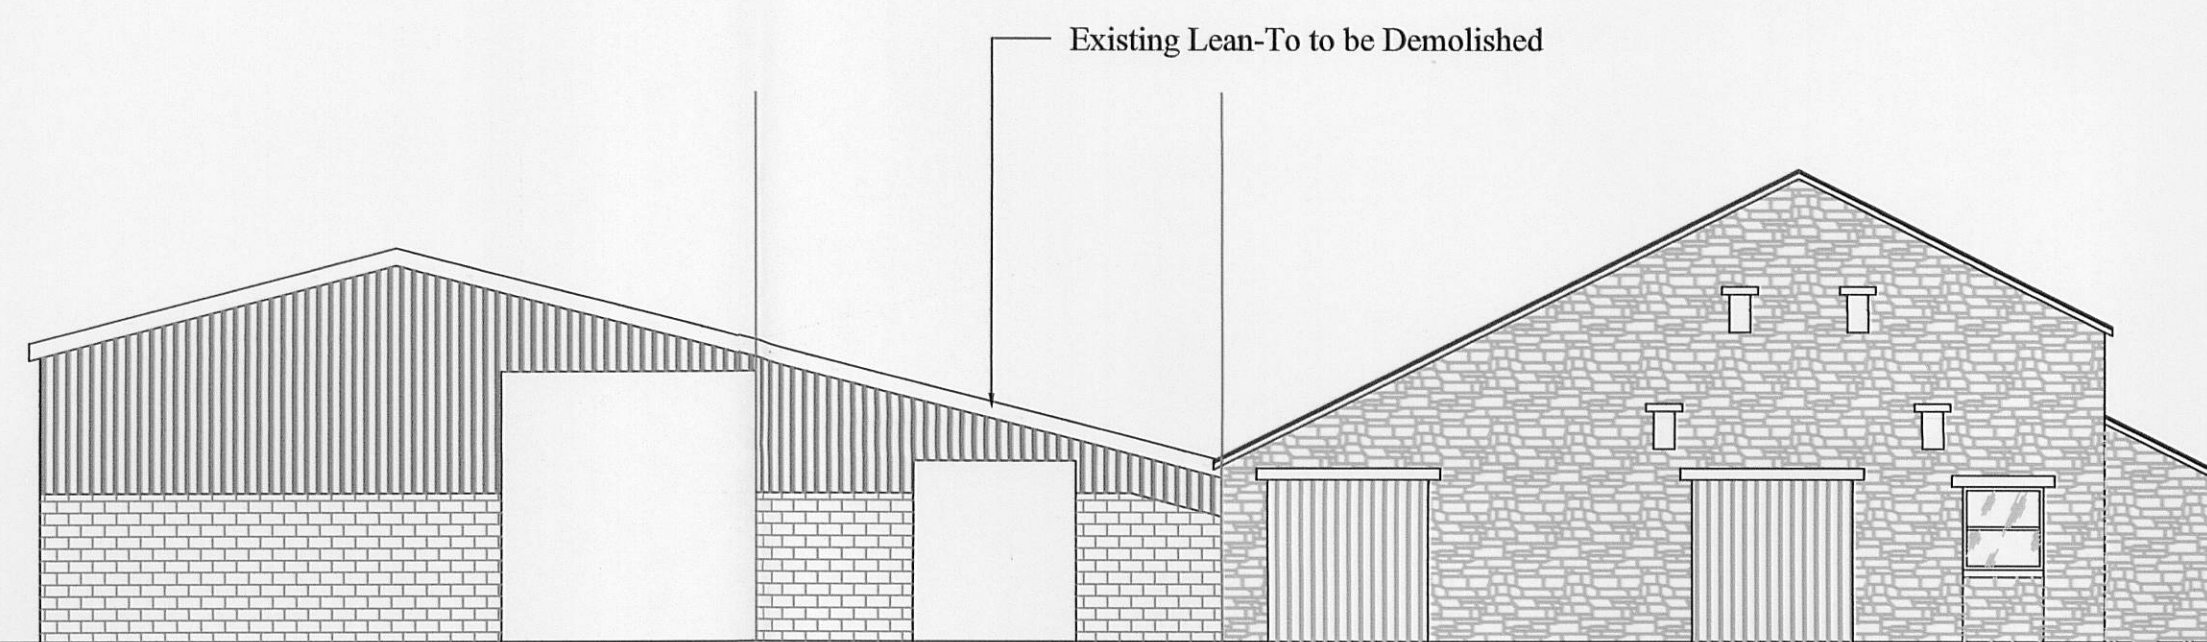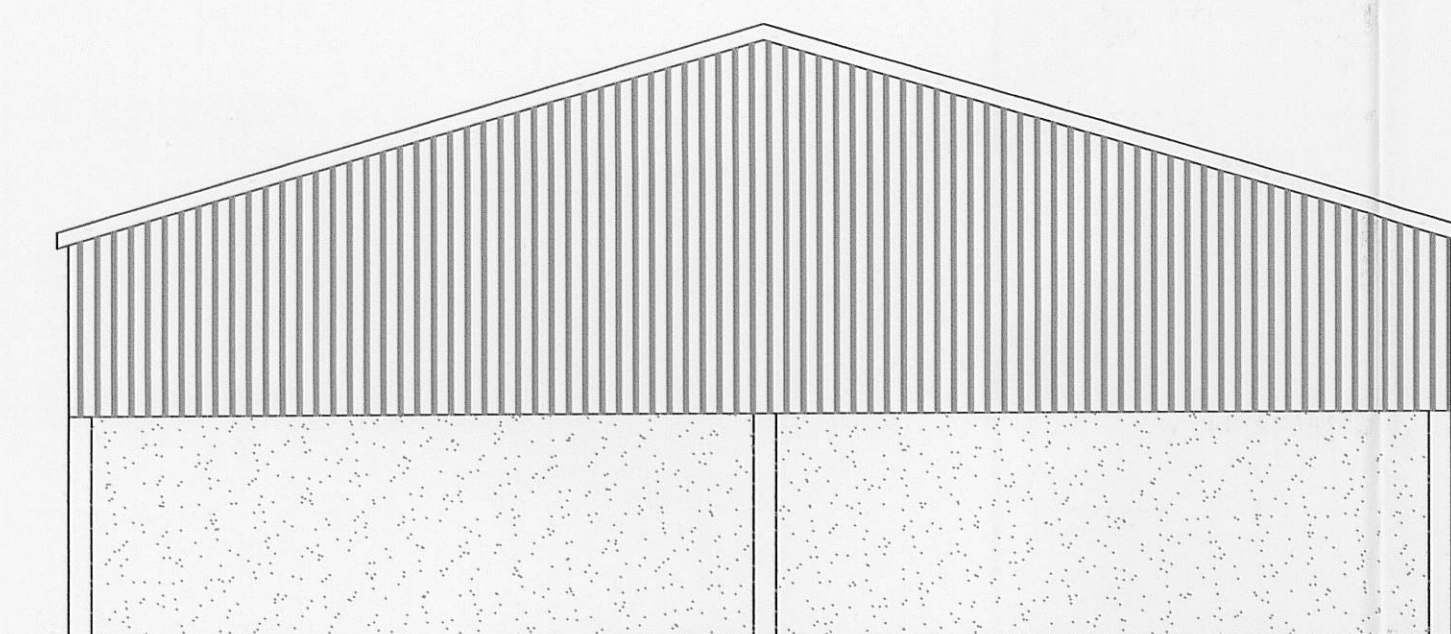

Yard Elevation. (North)

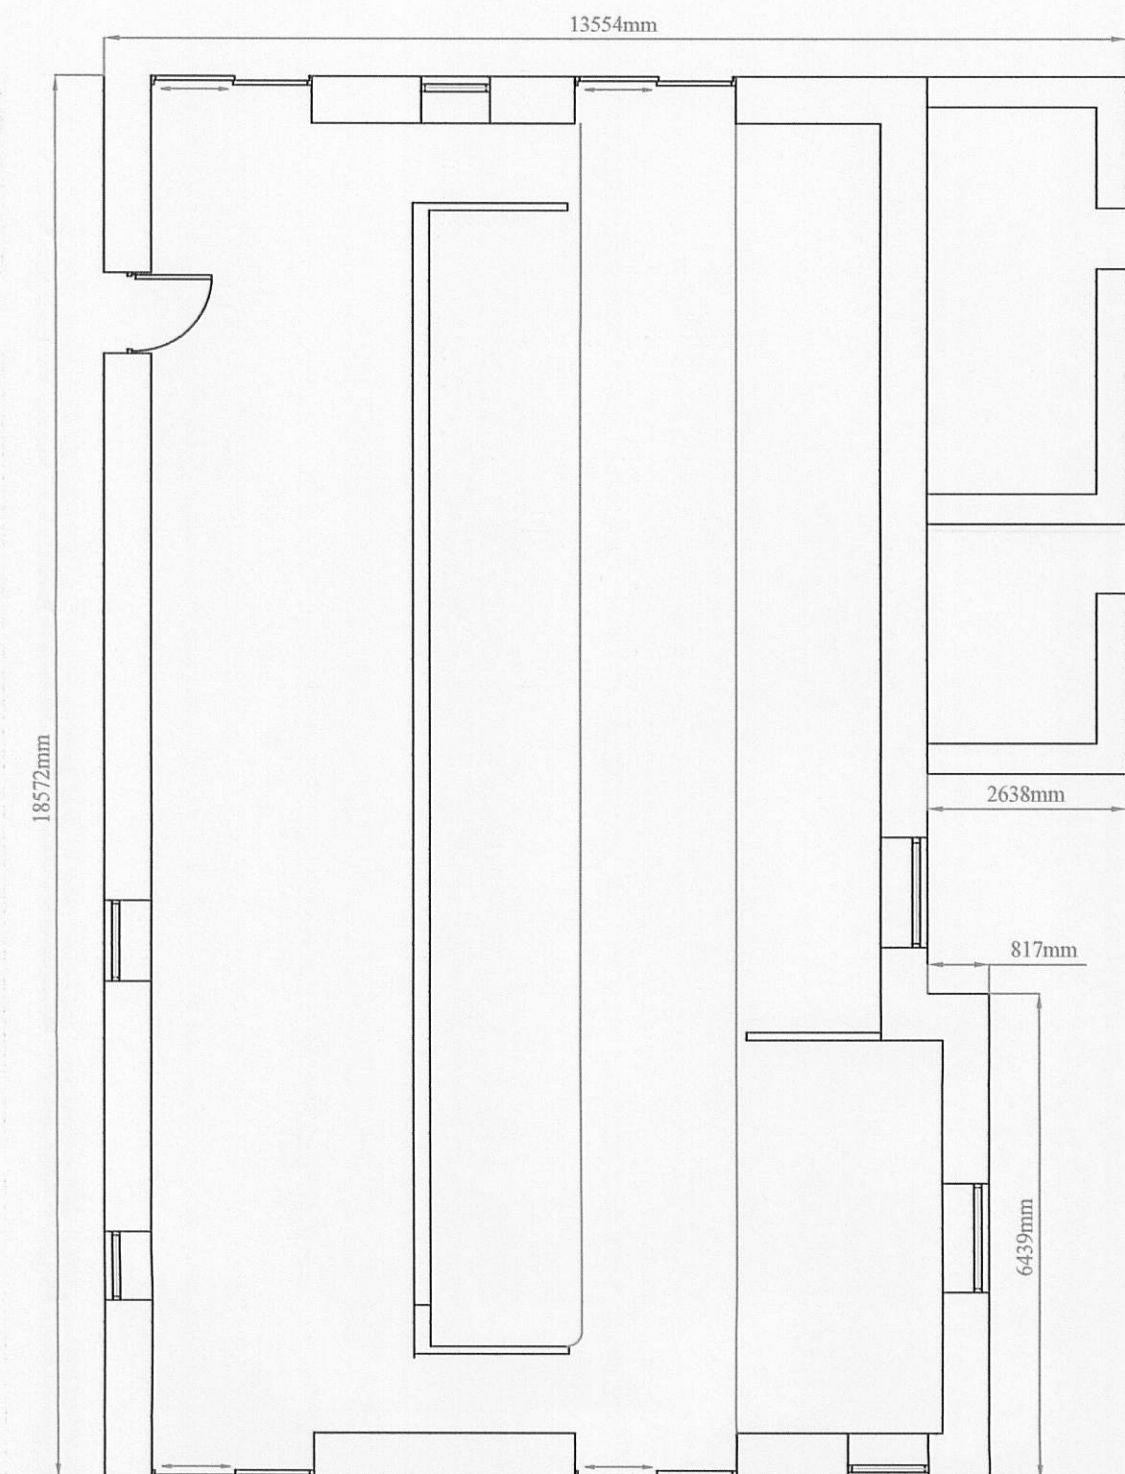

Ground Floor Plan

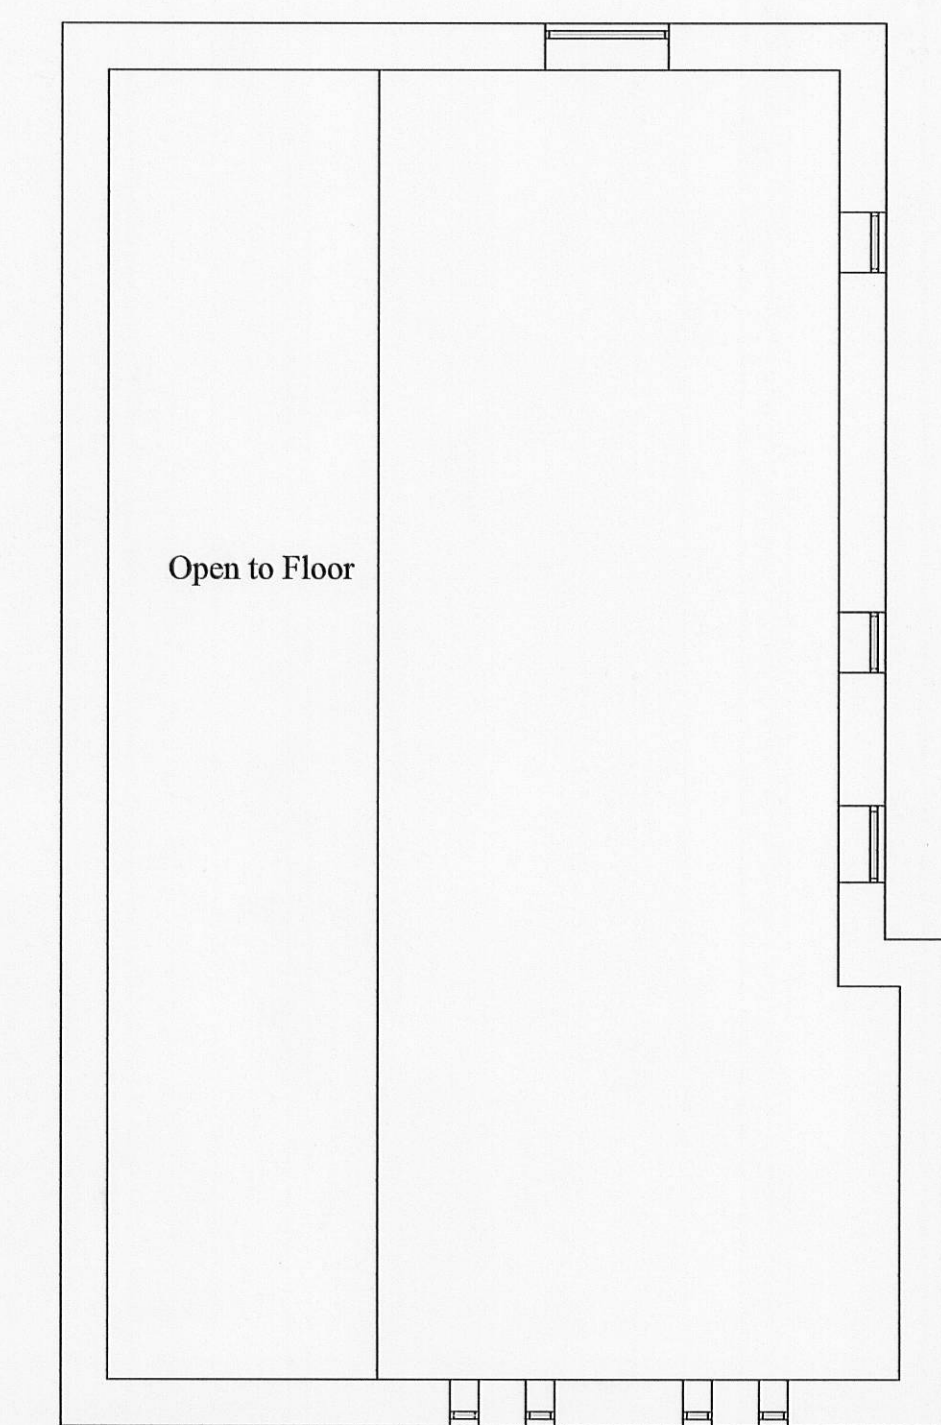

First Floor Plan

320110738P

J.HADFIELD. ENGINEERING,SURVEYING.			
Springs House, Chipping, Lancashire. PR3 2GQ. Tel 07740 929096, Fax 08708 362185			
Clients Details, Mr. W MELLISON			
Project Details, EXISTING ELEVATIONS & PLANS - BARN & FARM BUILDINGS			
Project Address, COLD COATS FARM CHIPPING LANCASHIRE			
Project Number, 206/101	Date, JUL/2011	Scale, 1:100	By, JH
DO NOT SCALE THIS DRAWING. CHECK ALL DIMENSIONS ON SITE			
THIS DRAWING IS PROTECTED BY COPYRIGHT. IT MAY NOT BE REPRODUCED IN ANY FORM OR BY ANY MEANS FOR ANY PURPOSE, WITHOUT OBTAINING PRIOR WRITTEN PERMISSION FROM J.HADFIELD, ENGINEERING,SURVEYING.			