



Proposed South Facing Elevation

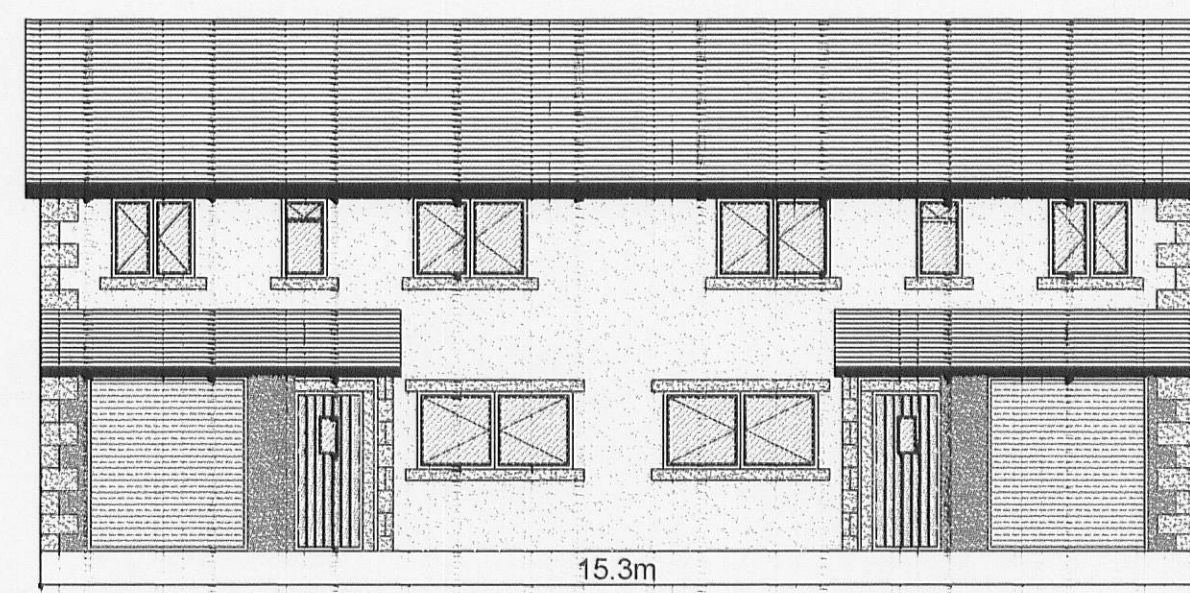


Proposed North Facing Elevation




Proposed West Facing Elevation

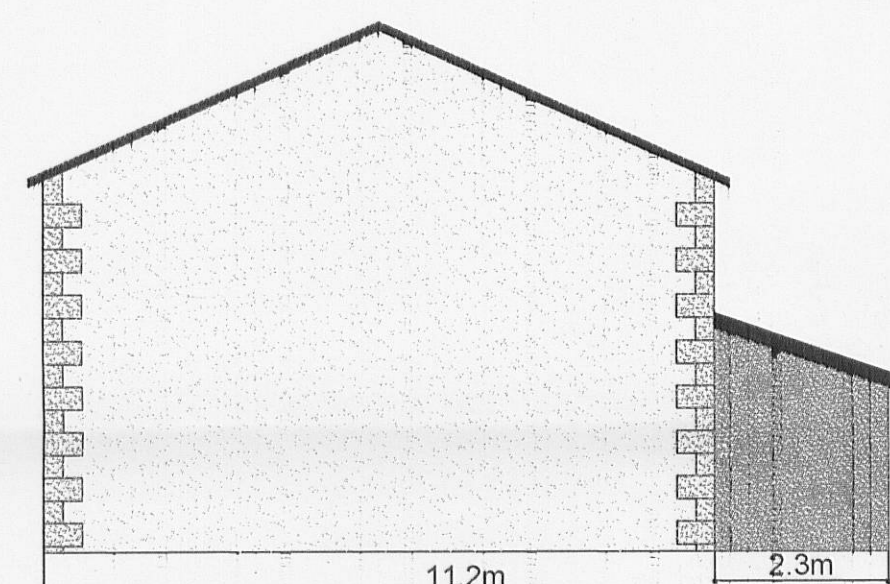


Proposed East Facing Elevation

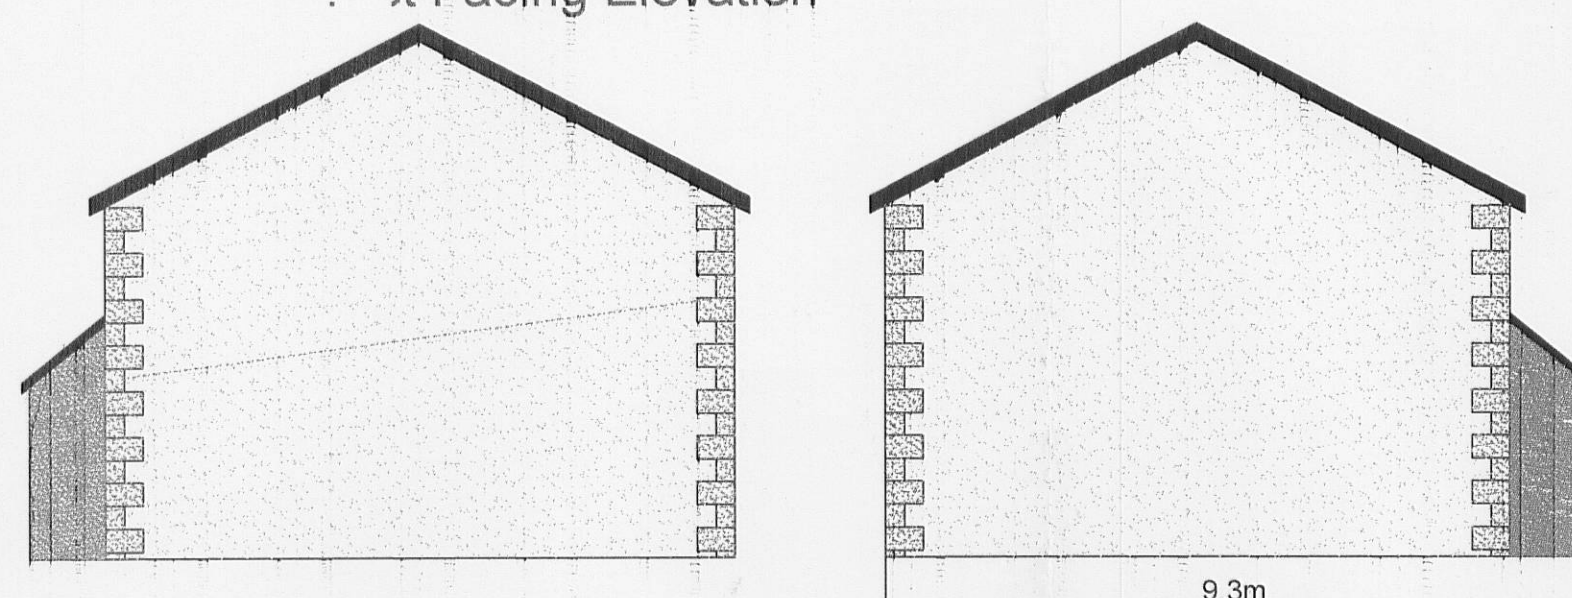


Proposed East Facing Elevation

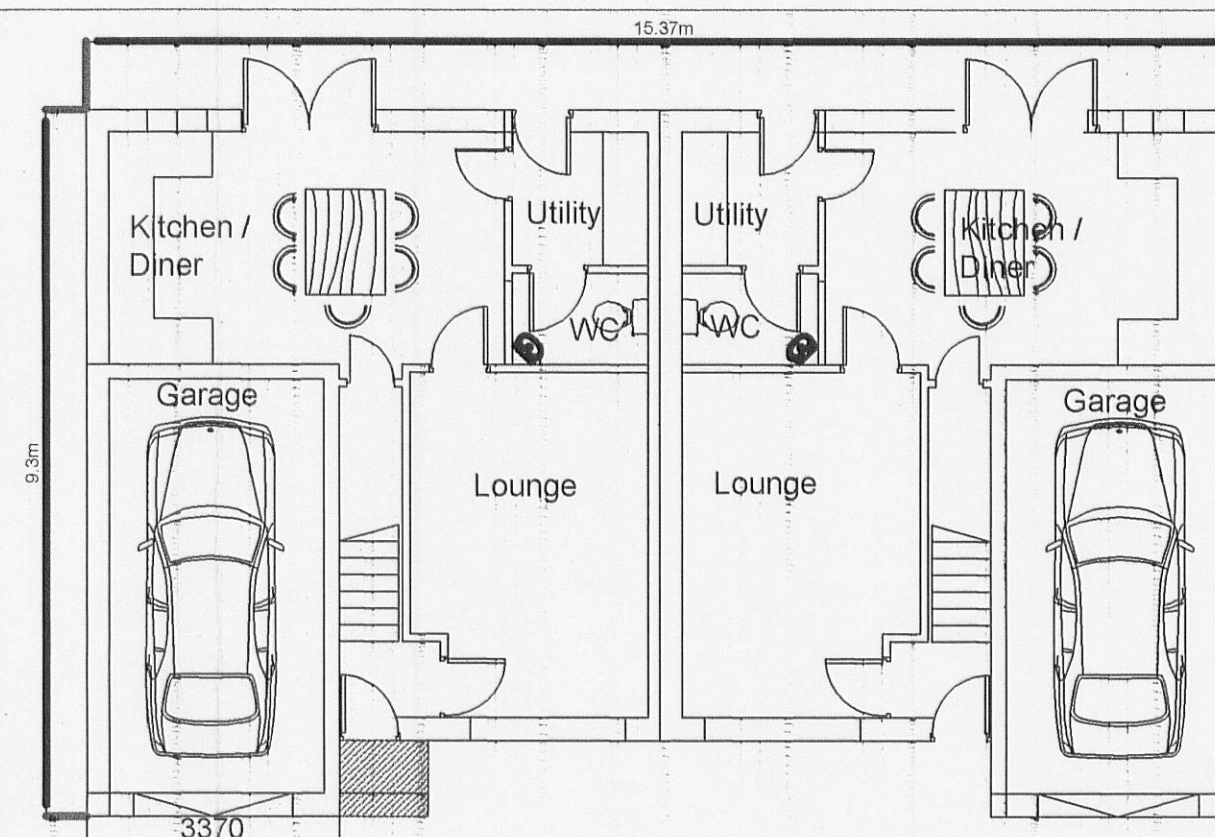


Proposed Layout Ground Floor

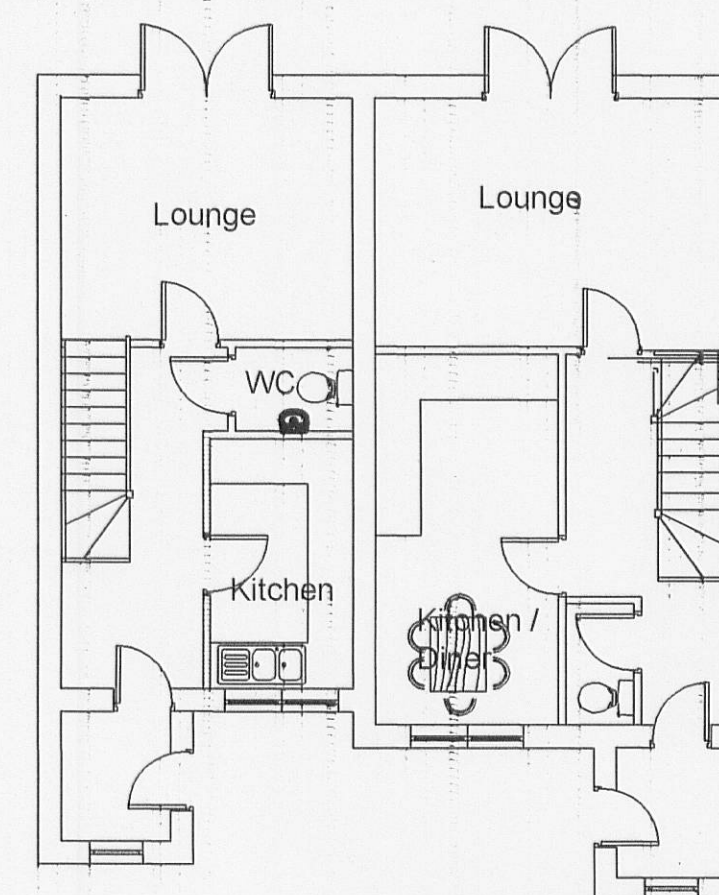

Proposed Layout First Floor

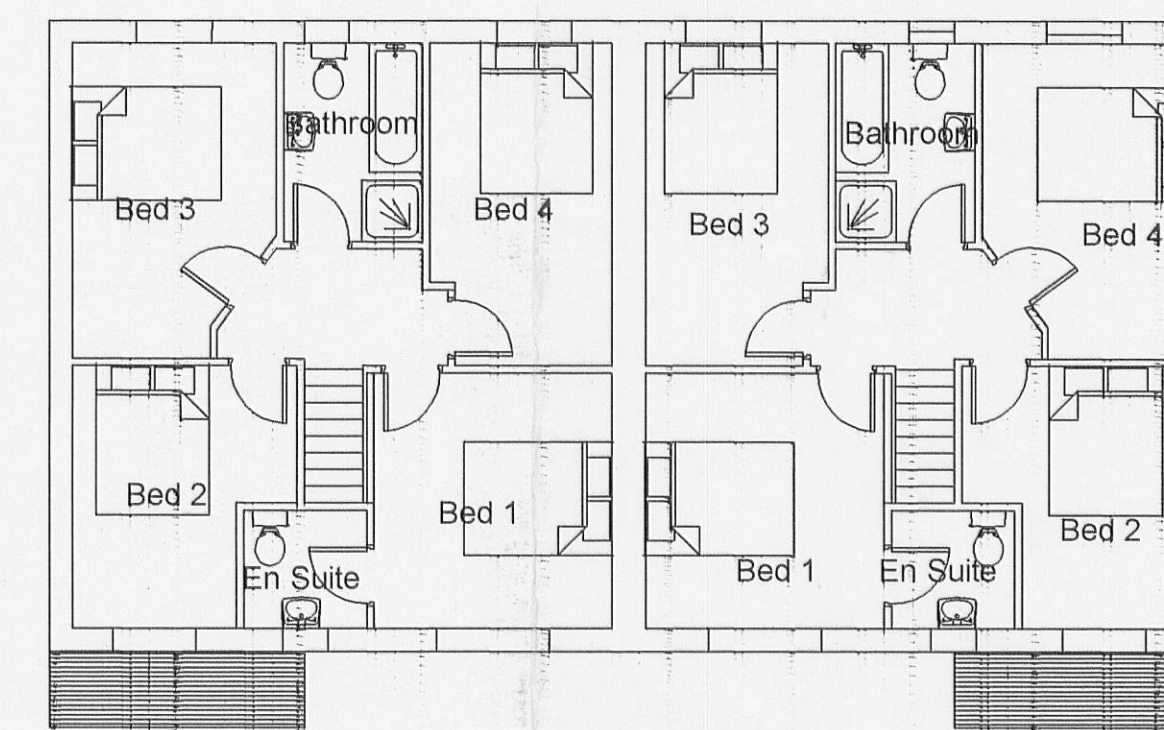

Proposed Layout First Floor

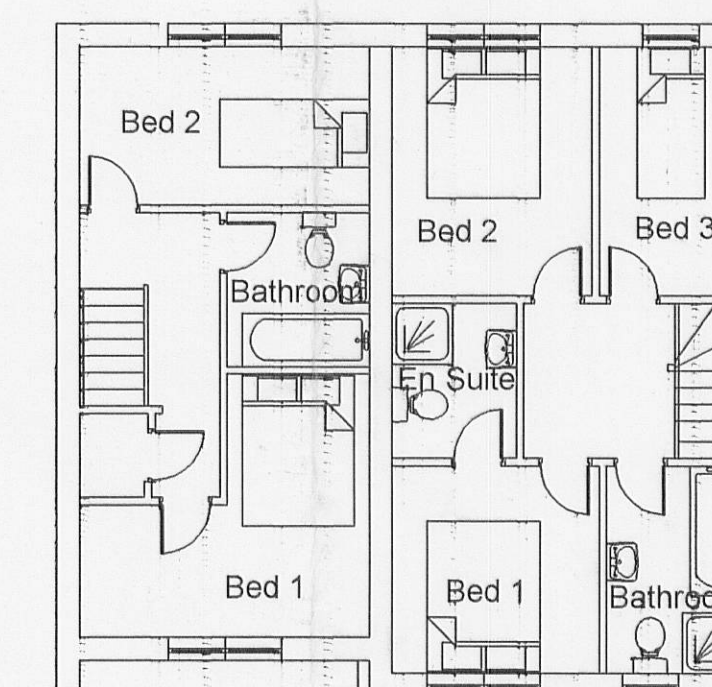


Proposed Layout First Floor

Materials:- Roof Natural Slate,
Walls Garage to be constructed
from Natural Random stone, all
other elevations constructed
from concrete block and render
with stone quoin features



Scale 1:200

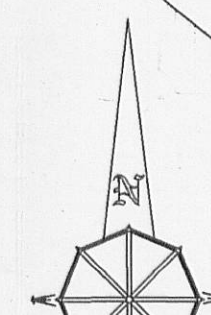

SCALE IN METRES

1:100

320110833P

AMENDED PLANS RECEIVED

DATE 10 FEB 2012

Julia Pye

Hill Crest Farm, Startfarms Lane, Chipping PR3 2NP
Tel 01995 61878 / 0771 285 8436
email: julia.pye1@hotmail.com

Clients Details,

Messrs Preston

Project Details,

New Market Housing Proposal

Project Address,

Prestons Yard, Longridge Road, Chipping,
Preston

Project No.

JP/BKP/150/1

Date

26/07/2011

Scale

1:100

Drawn By

Julia Pye

DO NOT SCALE THIS DRAWING. CHECK ALL DIMENSIONS ON SITE.

THIS DRAWING IS PROTECTED BY COPYRIGHT. IT MAY NOT BE REPRODUCED IN ANY FORM OR BY ANY MEANS
FOR ANY PURPOSE, WITHOUT OBTAINING PRIOR WRITTEN PERMISSION FROM JULIA PYE