




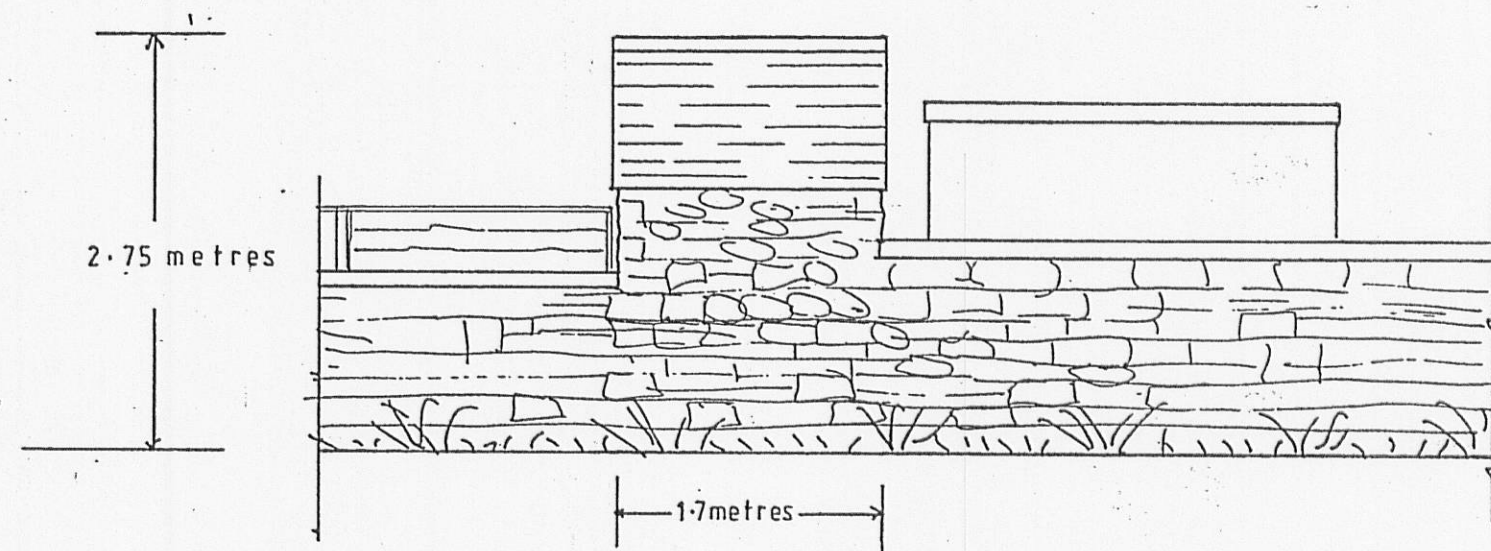



existing rear elevation (south west)

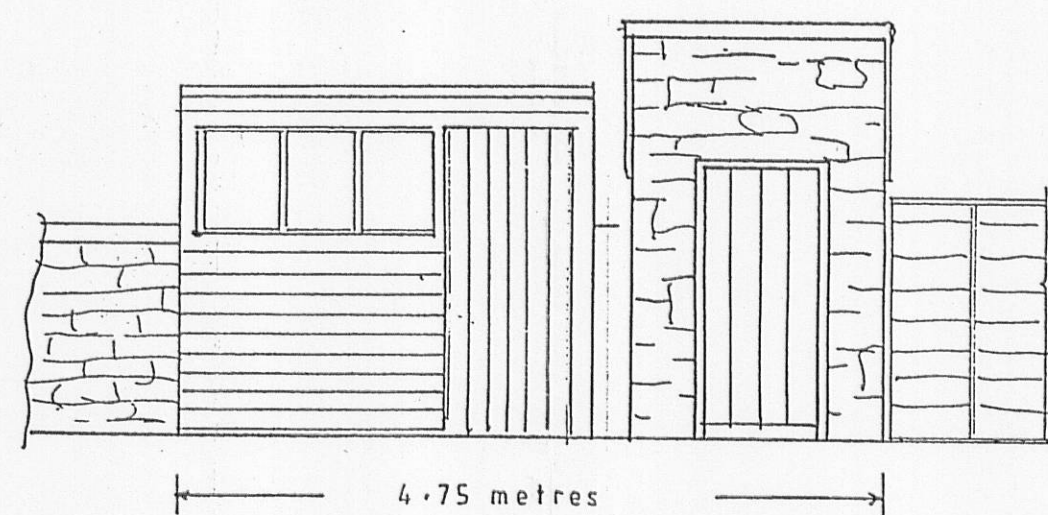


existing front elevation (north east)

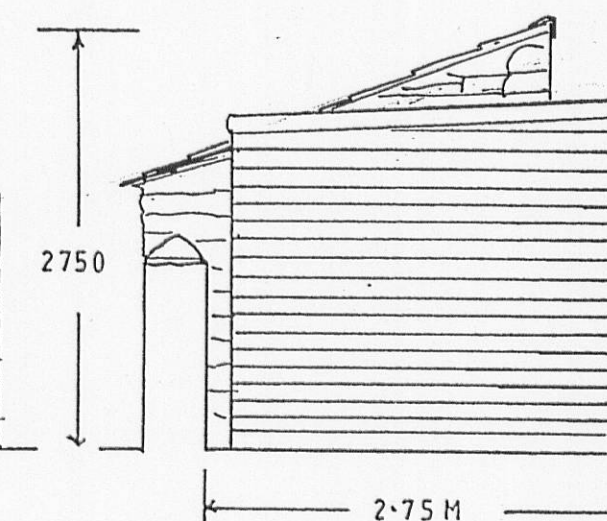


side elevations (S.E.) (N.W.)

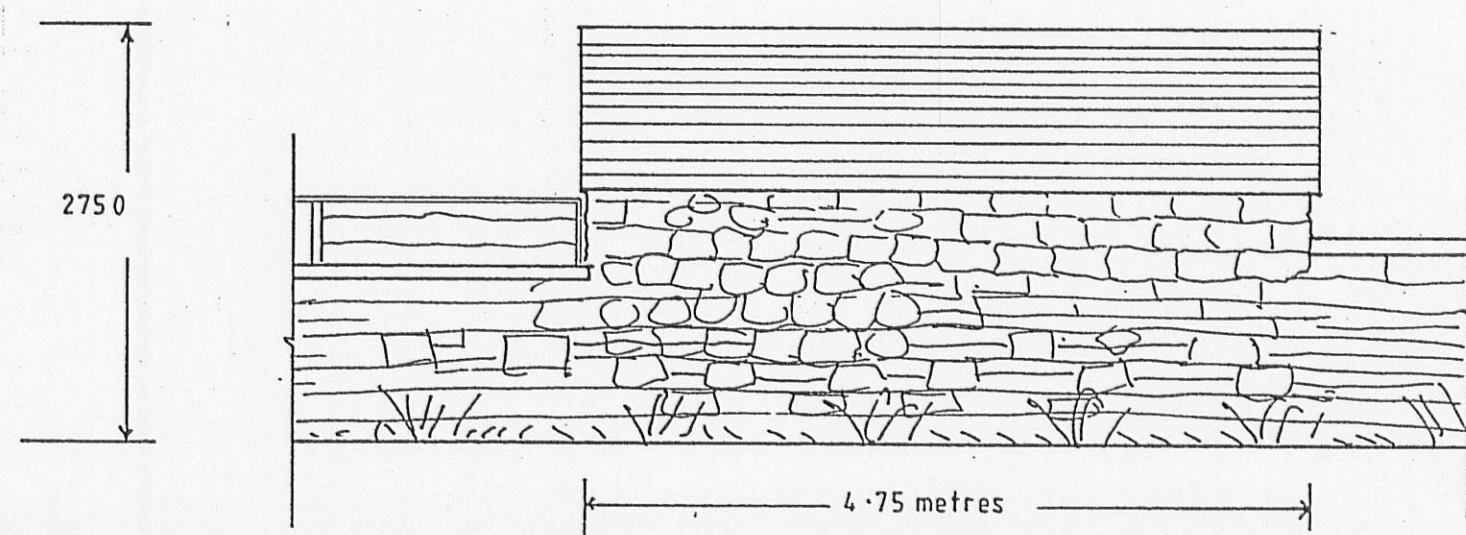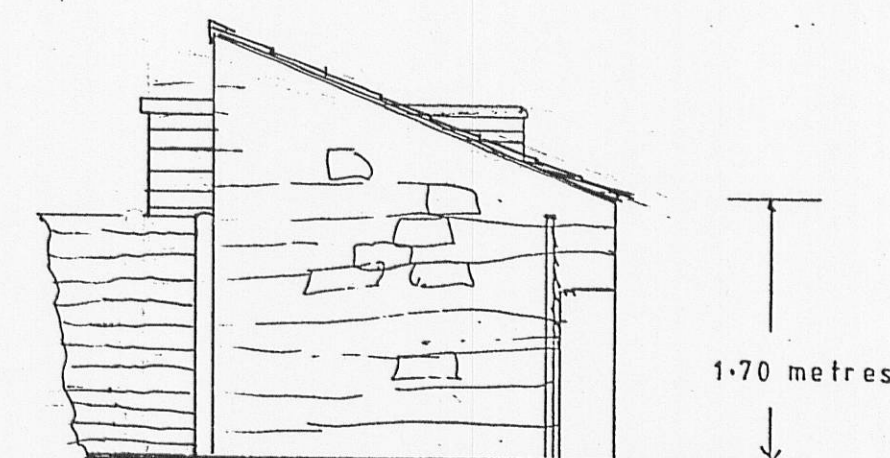


proposed rear elevation from park

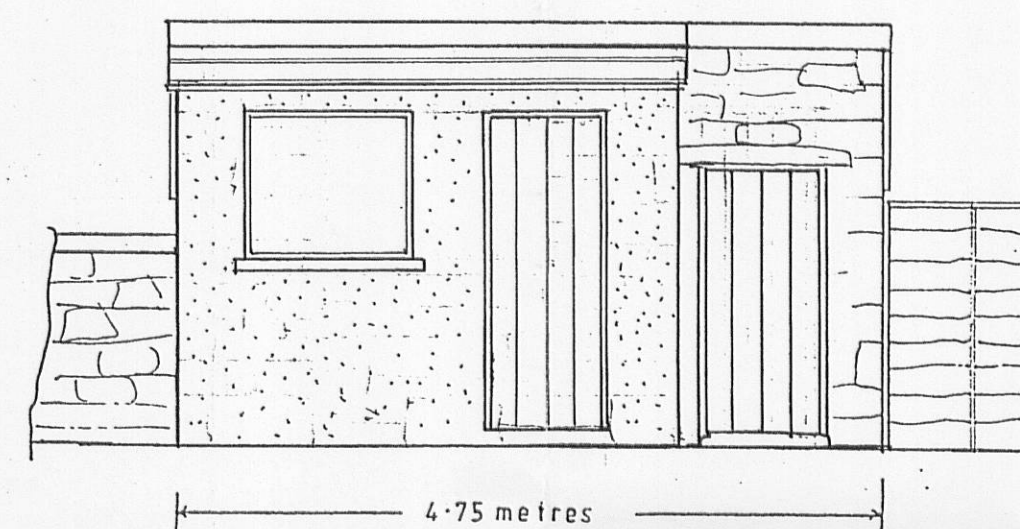

proposed front elevation from garden


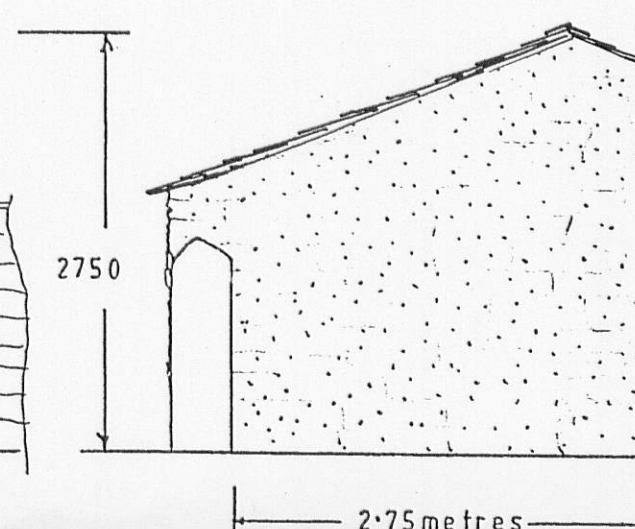


south east elevation

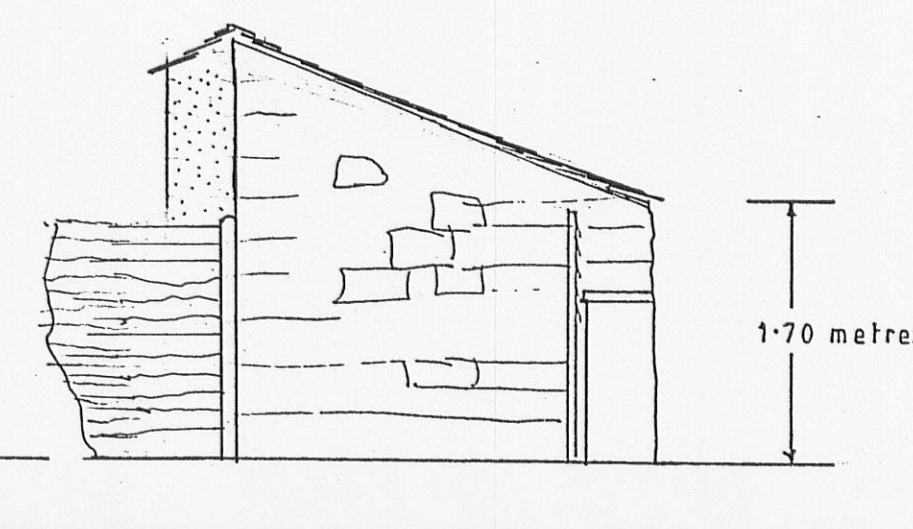


north west elevation

existing garden store (hatched) to be demolished

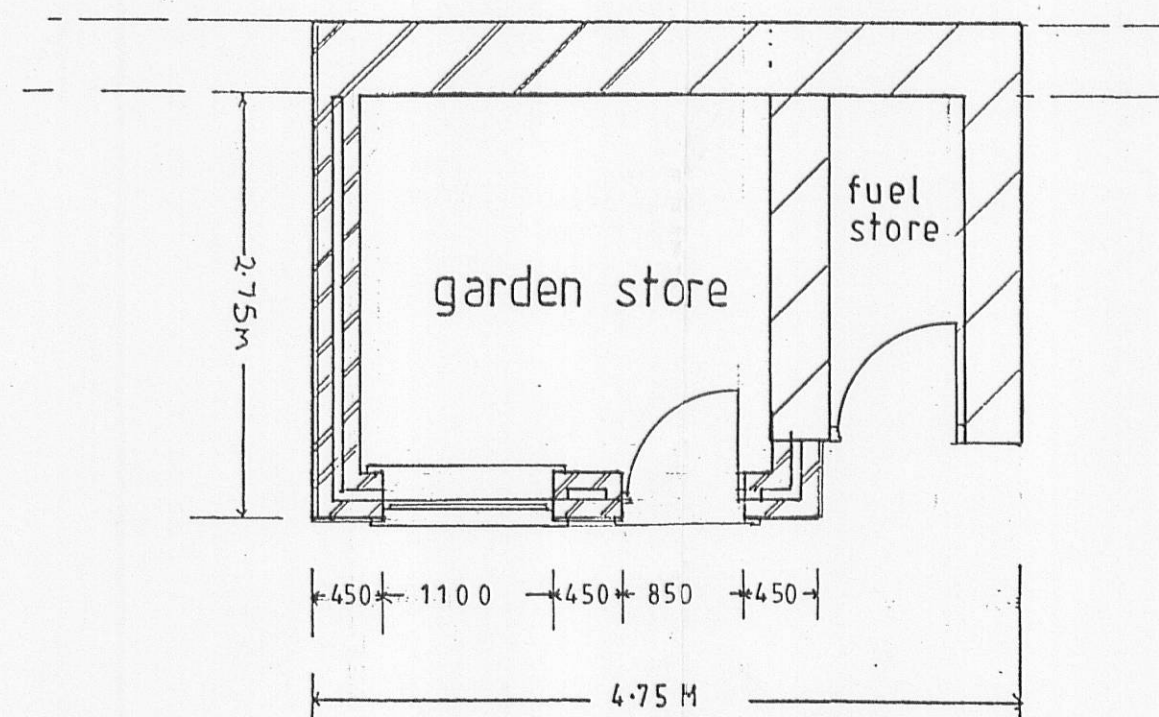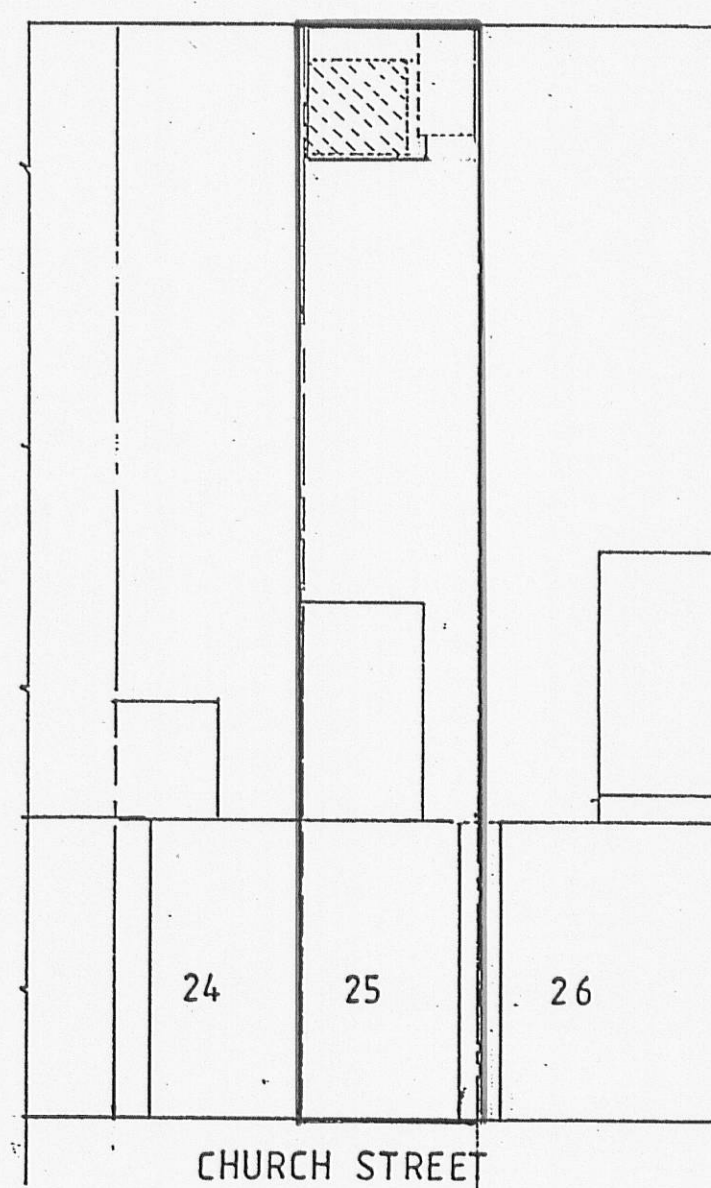

Roof Construction.
Natural slate or tiles to match existing, min. 75 mm lap colour to satisfaction of L.A. Planning Officer, fixed in accordance with B.S. 5534 on 38 x 25 battens over sarking felt on grade C24 100 x 50 rafters at 400 mm centres birdsmouthed and nailed to 50 x 100 wallplate at eaves and ridge.

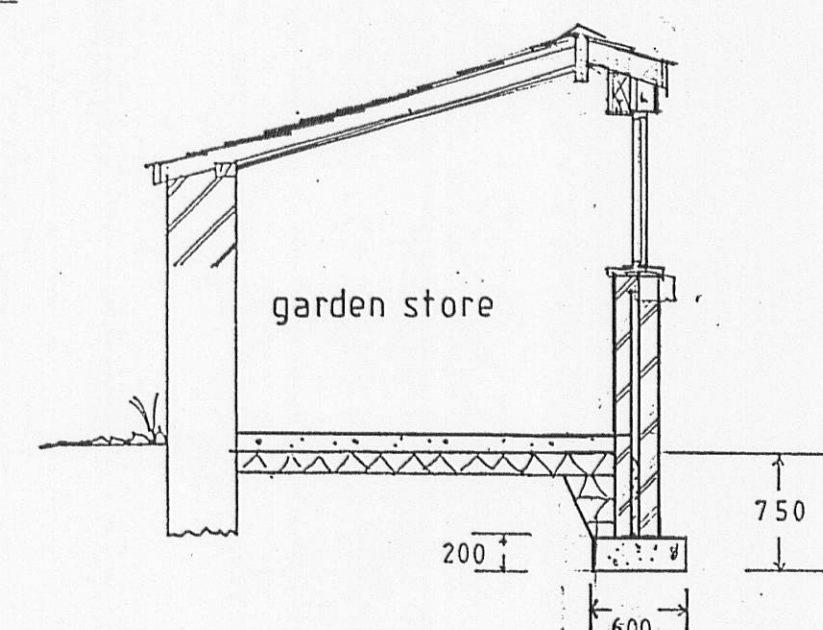

320110870P

**PROPOSED GARDEN STORE, at
25 CHURCH STREET, RIBCHESTER for
Mr COLIN CUNLIFFE**
Scales 1 : 200 & 1 : 50.

ET 07 (a)