


**OUTLINE OF WORKS**

- 1 New sections of insulated cavity walls – brick faced to match existing.
- 2 Part double doors built up / single uPVC door fitted
- 3 Door openings formed at window opening positions / uPVC doors fitted
- 4 White uPVC windows / doors to extension.
- 5 Steel staircase.
- 6 Steel columns and framing to open terrace.
- 7 Steel balustrade to balcony.
- 8 Existing screen planting enhanced as required to local authority approval.

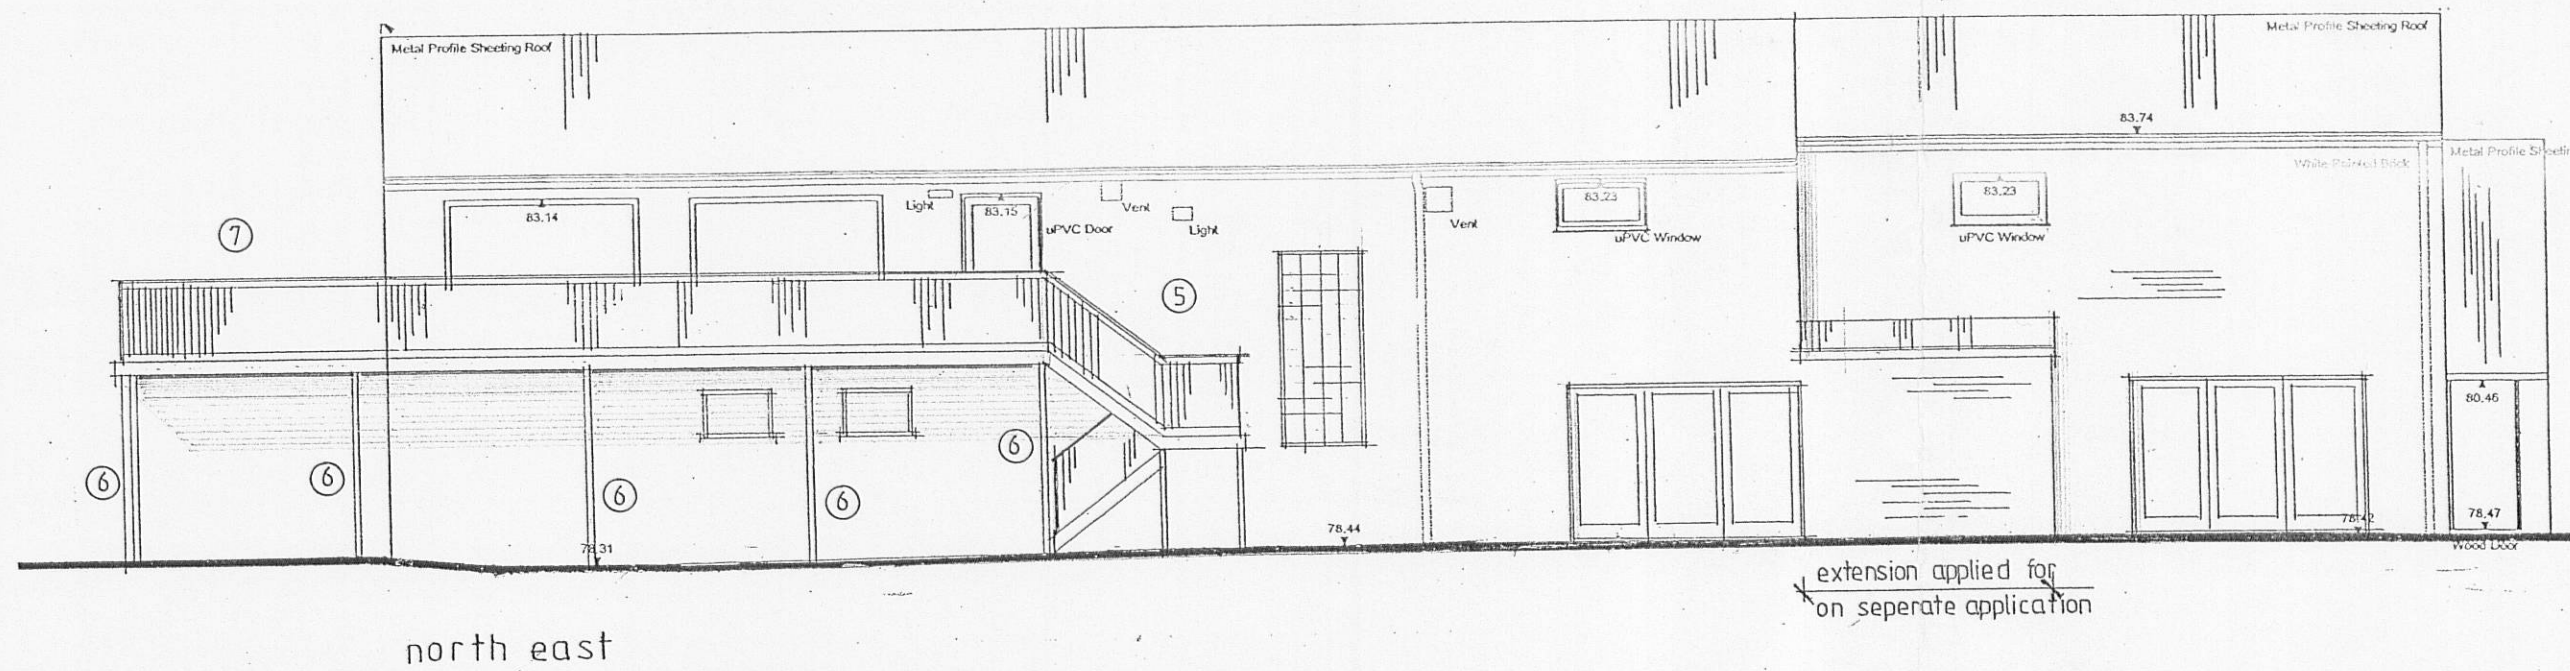

320110890P

PROPOSED ALTERATIONS & EXTENSIONS  
CARTER LEISURE CLUB  
CHATBURN ROAD  
CLITHEROE

Proposed Elevations (Planning)

Scale 1:100 @ A2

OCTOBER 2011

DRG NO 1102/CL/08