


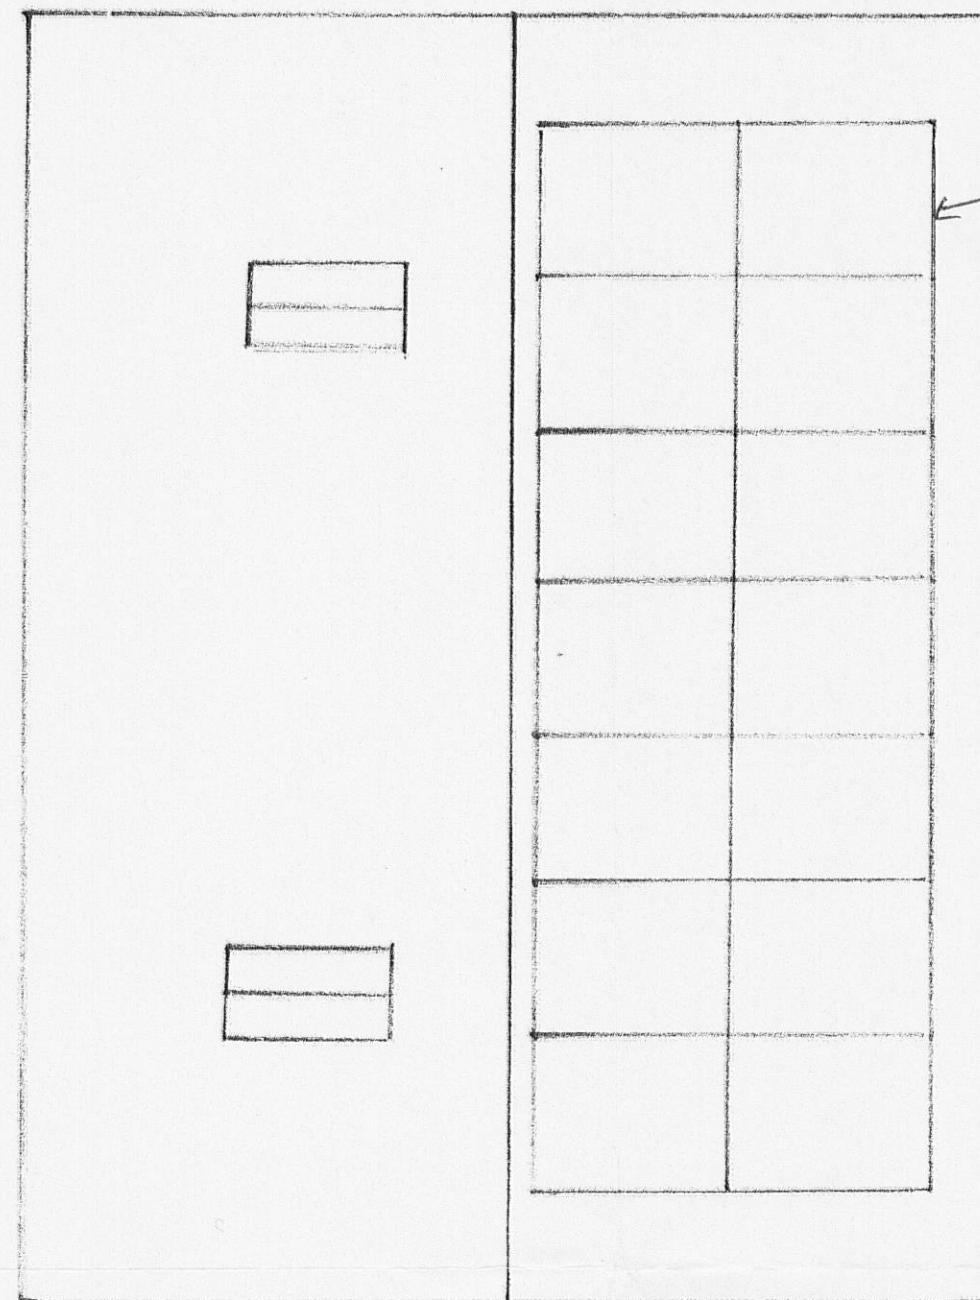


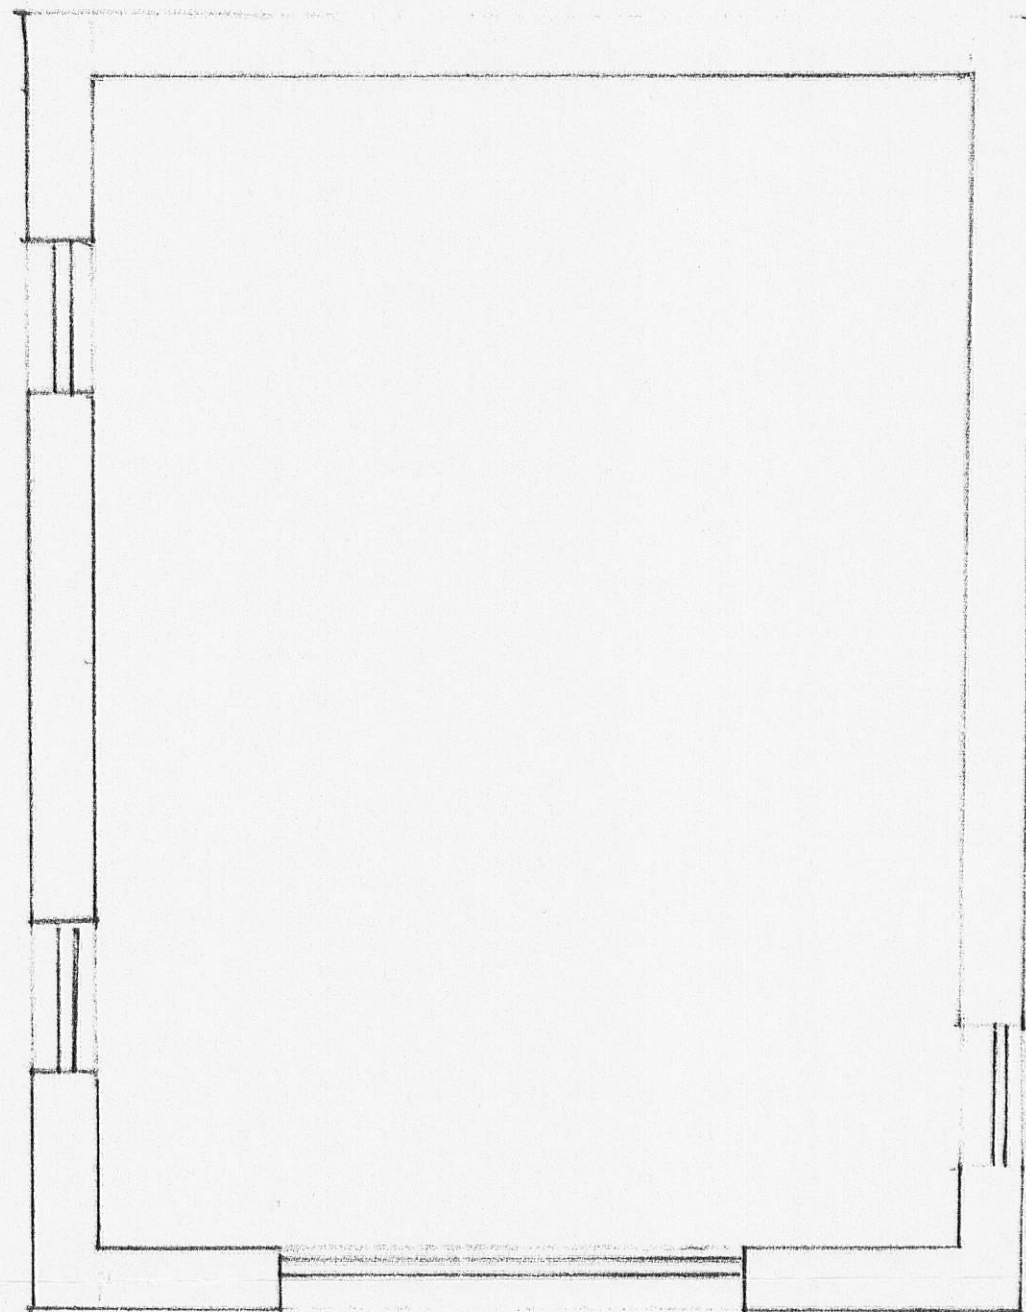


14 No. Solar pv panels monocrystalline
1.6 m x 1 m.
Slate blue colour.

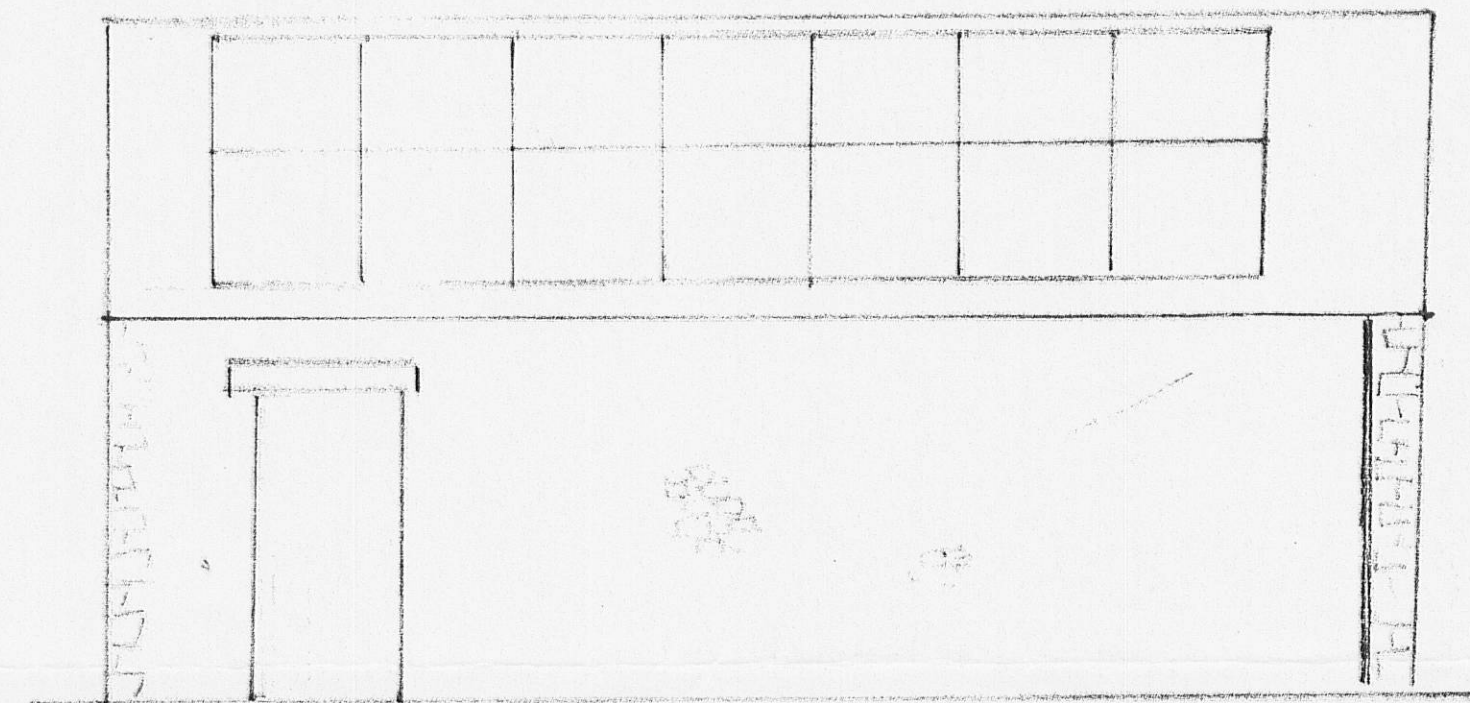


SOUTH ELEVATION

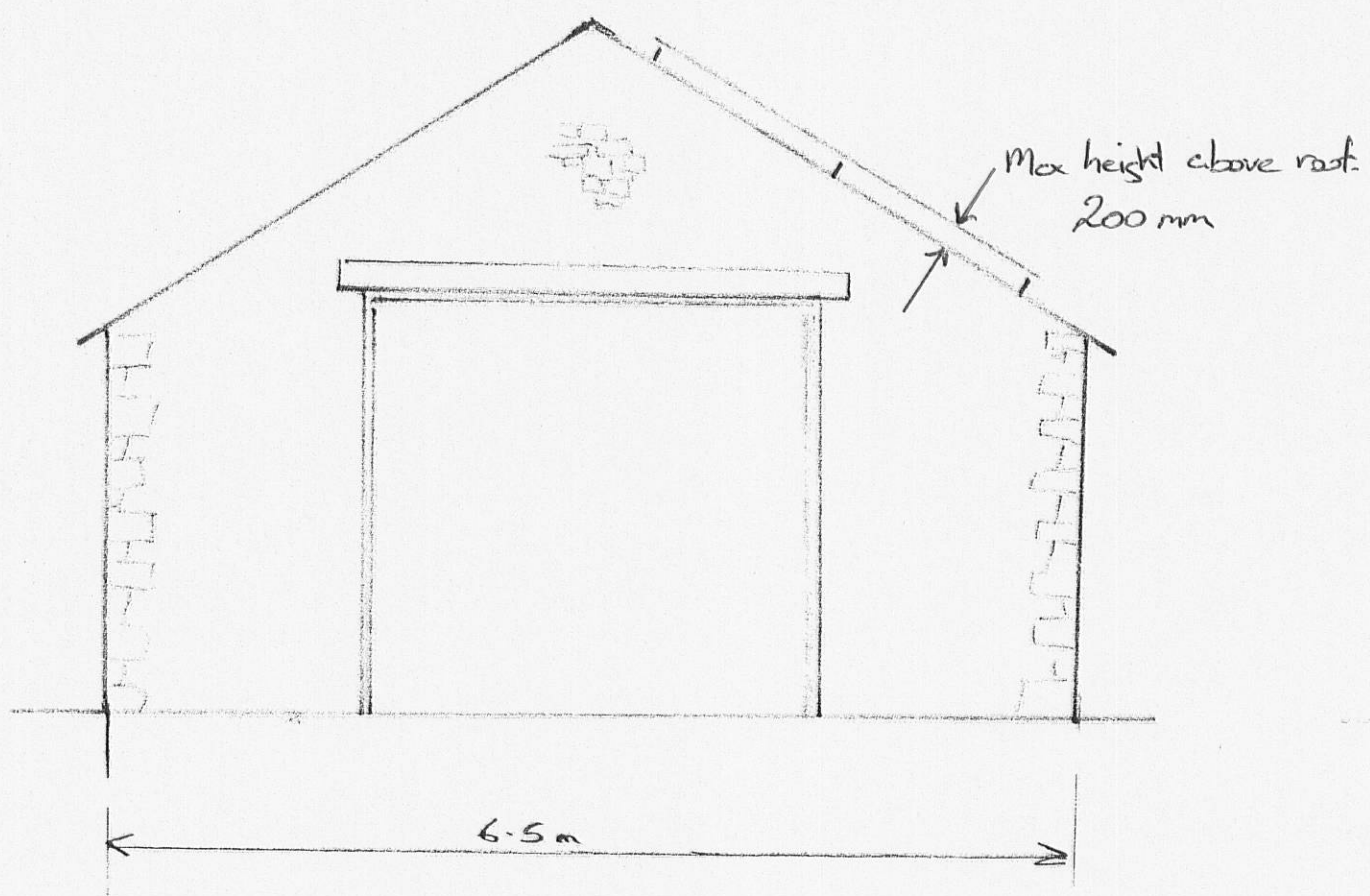

WEST ELEVATION

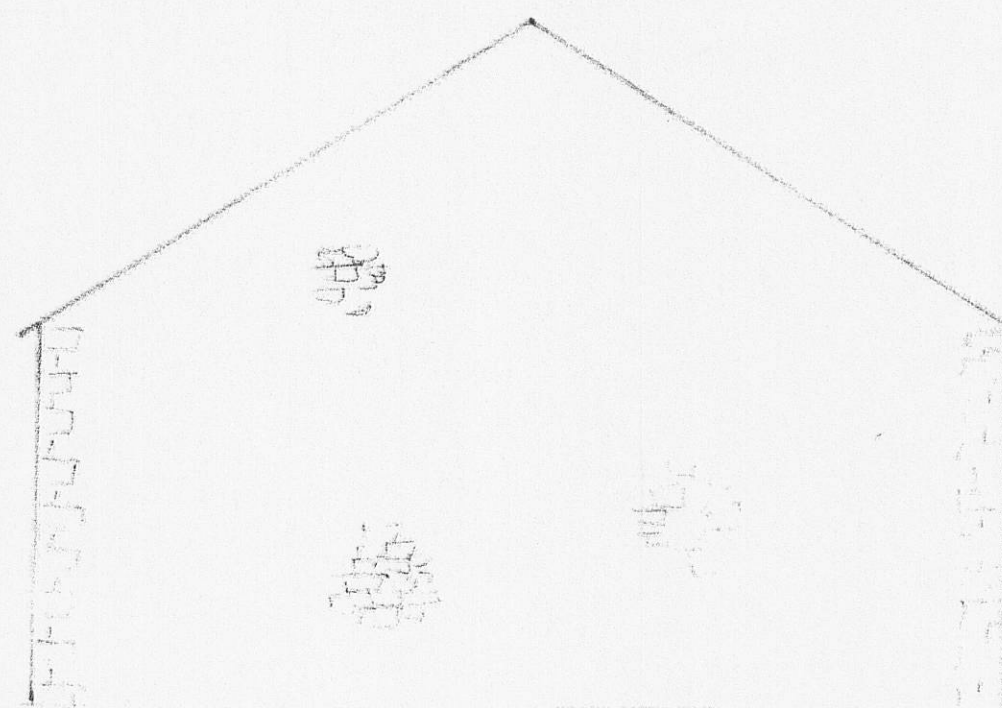

EAST ELEVATION

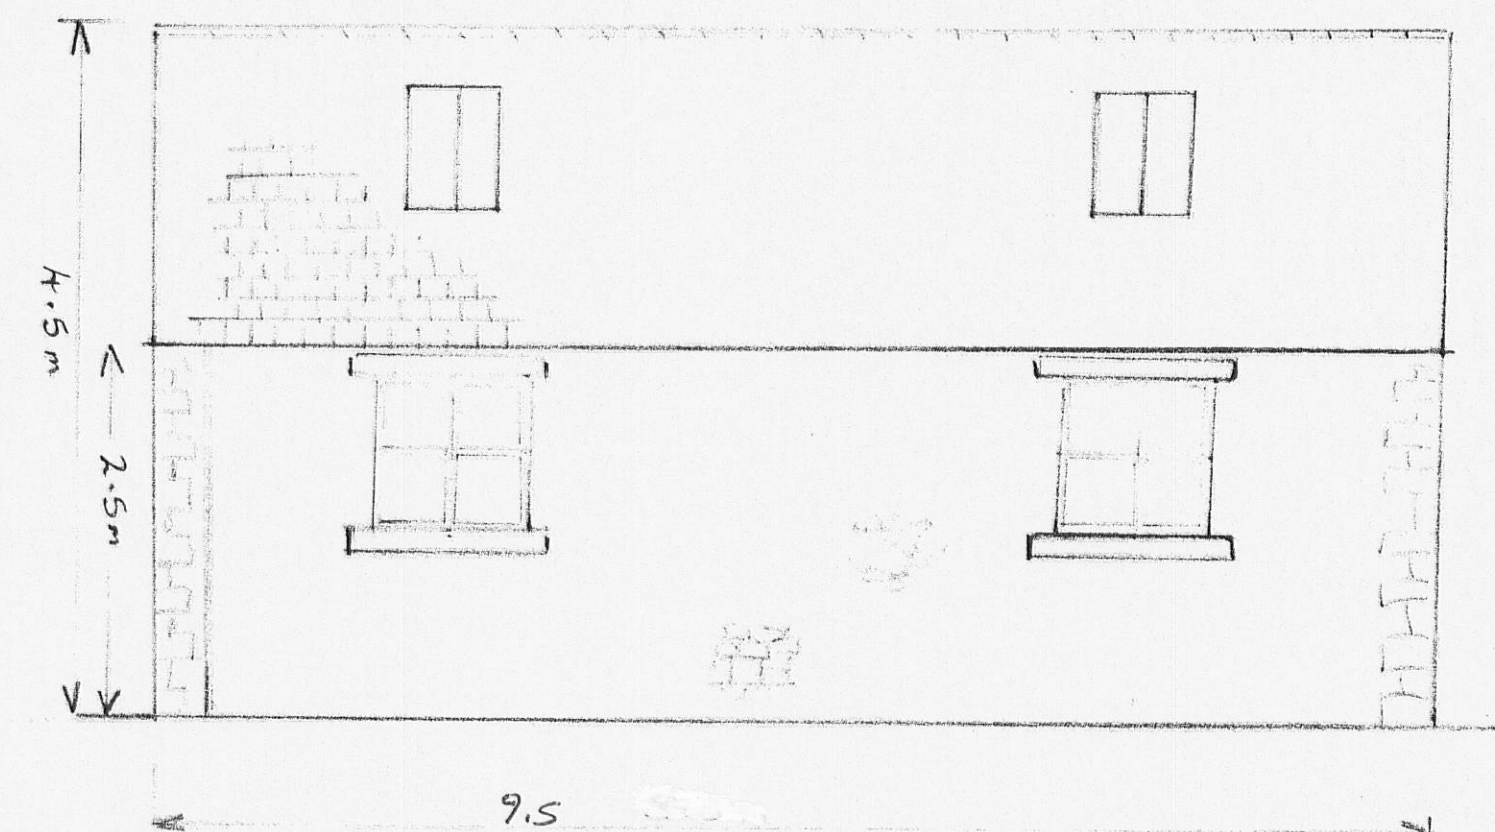

NORTH ELEVATION

320110998P