




Section B-B Showing New Refurbishment Works 1:50

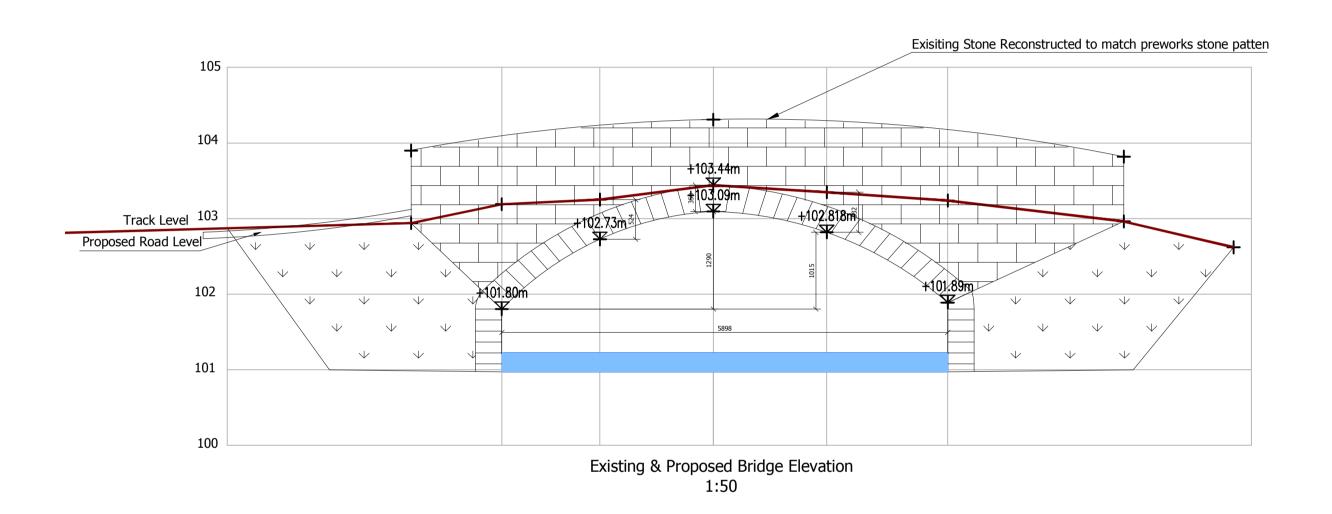

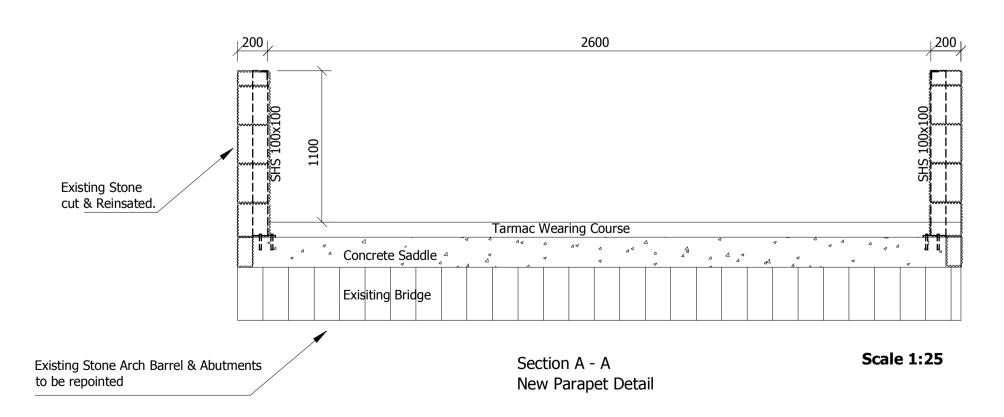

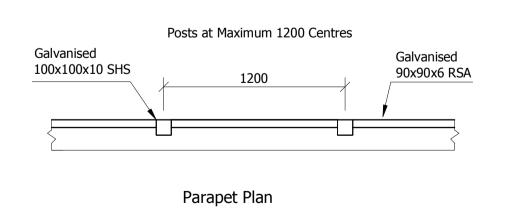

Scale 1:25

NOTES

- 1. DO NOT SCALE FROM THIS DRAWING.
- 2. ALL DIMENSIONS IN MILLIMETERS UNLESS NOTED OTHERWISE.
- 3. DRAWINGS TO BE READ IN CONJUNCTION WITH ALL OTHER RELEVANT DRAWINGS AND SPECIFICATIONS.
- 4. GROUND BEARING PRESSURE UNDER FOUNDATION ASSUMED TO BE 100KN/M2 IN ACCORDANCE WITH THE SITE INVESTIGATION. ALLOW FOR TRENCH FILL IF SOFT CLAYS ARE ENCOUNTERED.

| 5

FLOODING - THE CONTRACTOR IS TO ENSURE THAT ANY DRAINAGE WORKS ON EXISTING DRAINAGE ARE CARRIED OUT IN SUCH A MANNER AS TO MAINTAIN EXISTING FLOWS. REFERENCE TO LOCAL WEATHER FORECASTS SHOULD BE ADOPTED.

PROXIMITY TO LOCAL WATER COURSE ALL SAFE GUARDS TO BE PUT IN PLACE TO PREVENT ANY CONTAMINATION DURING CONSTRUCTION.

DURING BRIDGE REINFORCMENT WORKS NO CONSTRUCTION TRAFFIC TO BE ALLOWED AND WHEN REINSTATING BALLACED LOADING OF THE ARCH REQUIRED.

В	03.03.14	KI	Notes Added
Α	26.02.14	KI	Issued for Planning
Revision	Date	Ву	Description



The Heath Business & Technical Park, Runcorn, Cheshire WA7 4QX
Tel 01928 563 847 Email eng@gravitateconsulting.com

SCPI

CHIPPING

NEW HOTEL

Drawing Title

CRICKET PITCH
EXISITING ACCESS BRIDGE

Status :	Planning	Date:	Feb 2014			
Scale at A1:		Job Number:	12-155			
Drawn By:	KI	Drawing Number:	B1			
Checked By:	RS	Revision:	В			