

1 0 PROPOSED GROUND FLOOR  
1 : 25

Peter Hitchen  
Architects

Marathon House  
The Sidings Business Park  
Whalley, BB7 9SE

01254 823 885

[www.peterhitchenarchitects.co.uk](http://www.peterhitchenarchitects.co.uk)

NOTES:

No.	Description	Date

CLIENT:

BRIDGET BROWN

PROJECT:

SHEET:

PROPOSED GF PLAN

Project number PHA/648

Date 10/1/2022


Drawn by LW

Checked by PH


A1.4

Scale 1 : 25

Sheet size A1

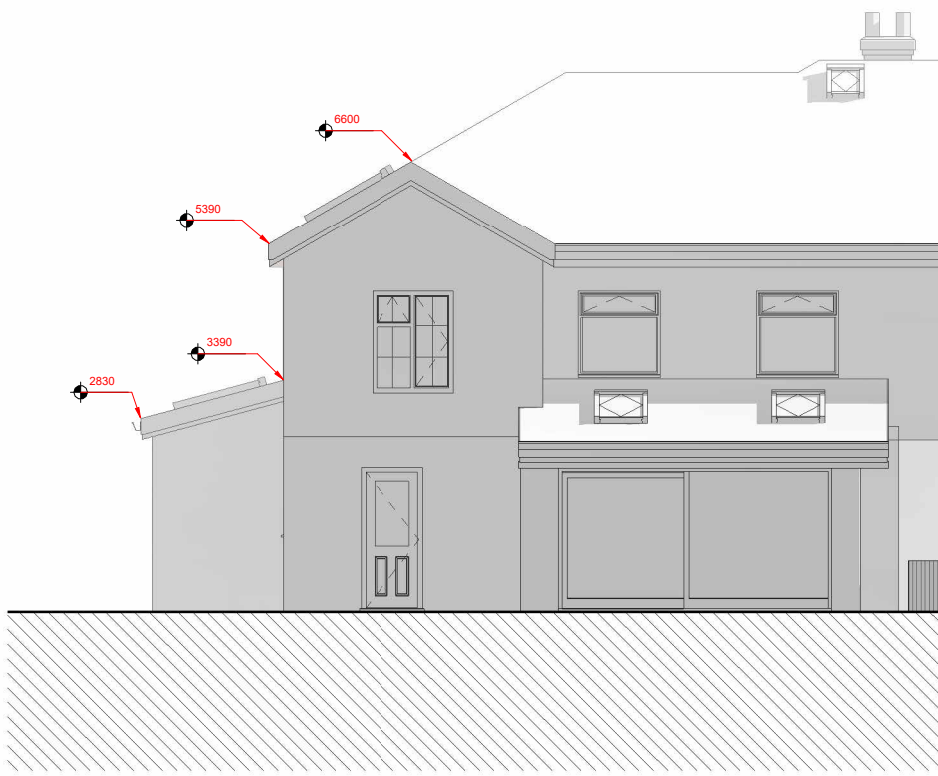


3 PROPOSED NORTH  
1 : 50

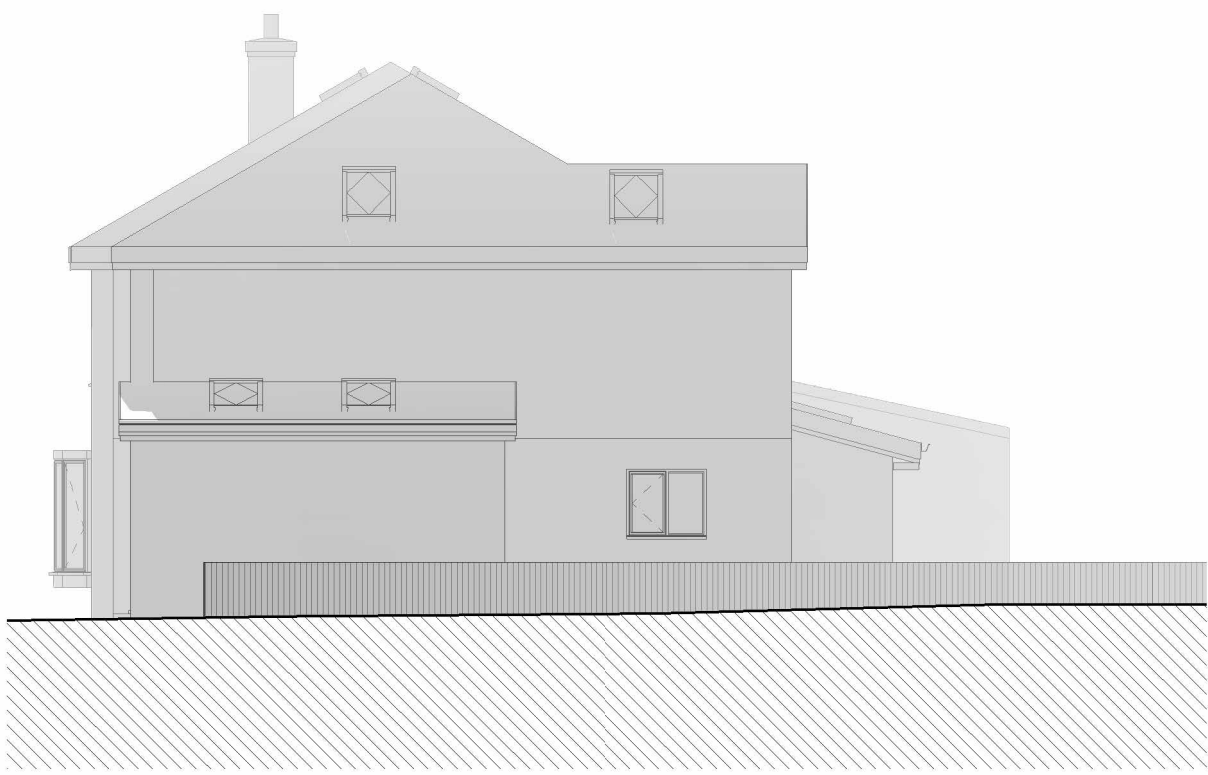

2 PROPOSED EAST  
1 : 50



1 PROPOSED SOUTH  
1 : 50

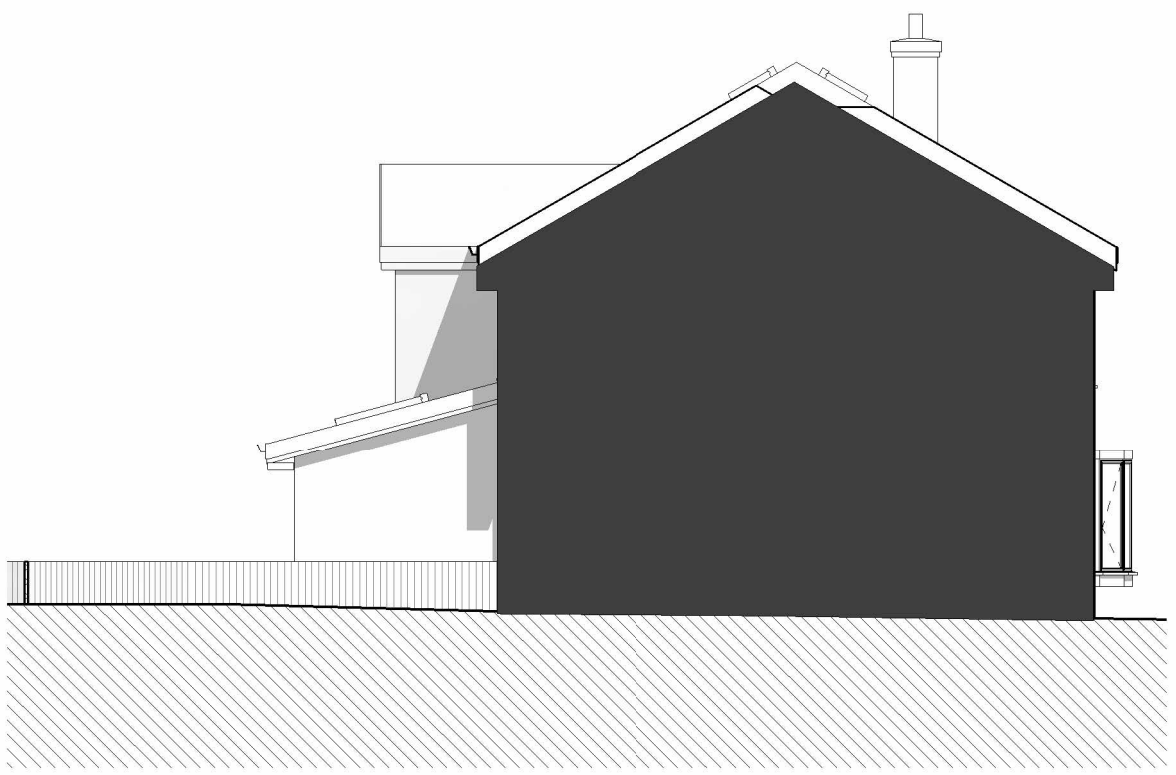

4 PROPOSED WEST  
1 : 50

Peter Hitchen  
Architects

Marathon House  
The Sidings Business Park  
Whalley, BB7 9SE

01254 823 885

[www.peterhitchenarchitects.co.uk](http://www.peterhitchenarchitects.co.uk)

NOTES:

No.	Description	Date
1	SINGLE STOREY REAR EXTENSION REMOVED	25/10/21
2	WORKSHOP SIZE AND SCALE REDUCED	25/10/21

CLIENT:

BRIDGET BROWN

PROJECT:

SHEET:

PROPOSED  
ELEVATIONS

Project number PHA/648

Date 10/1/2022

Drawn by LW

Checked by PH

A2.2

Scale 1 : 50

Sheet size A1