
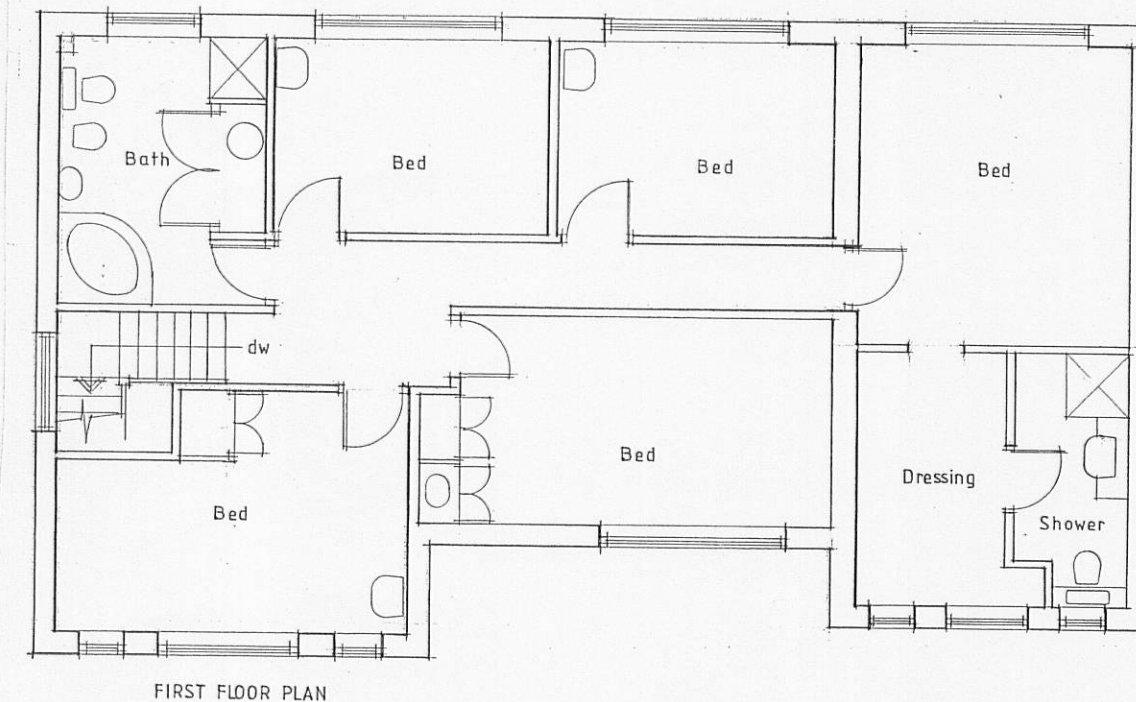
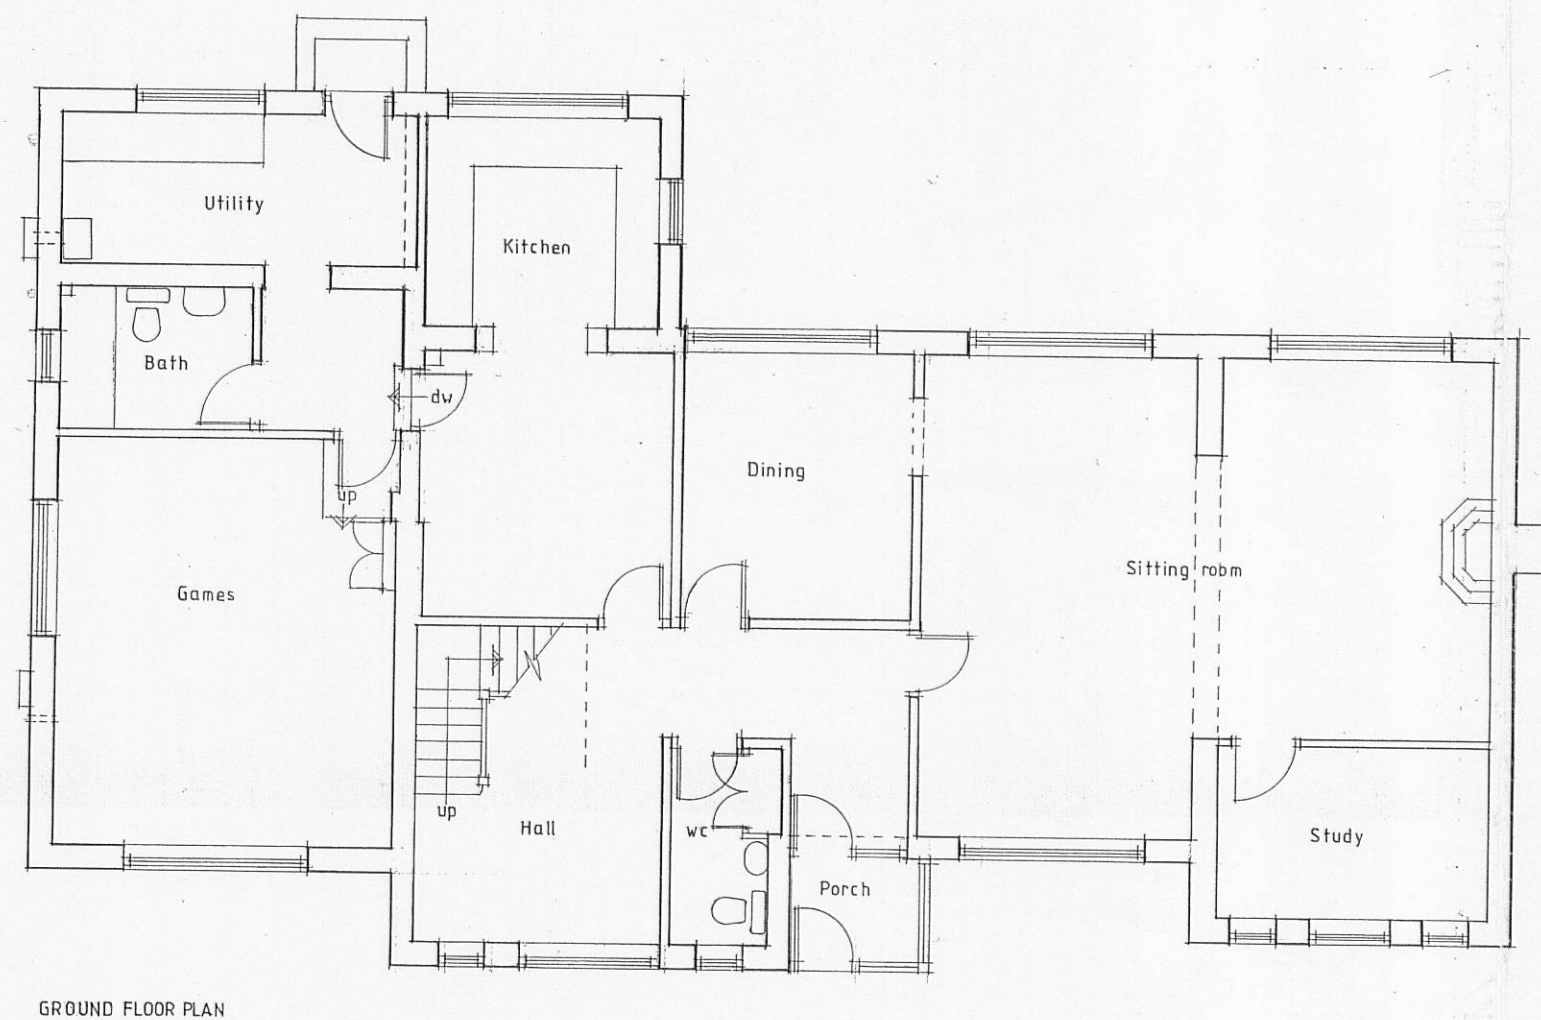
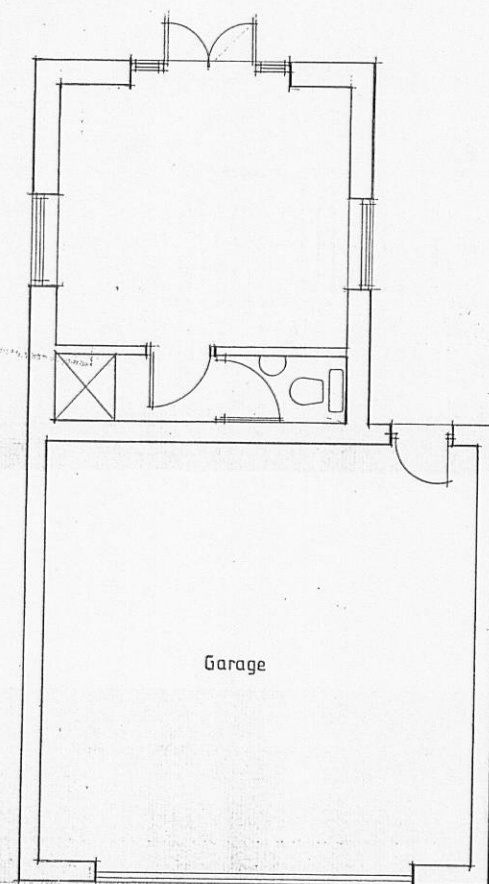
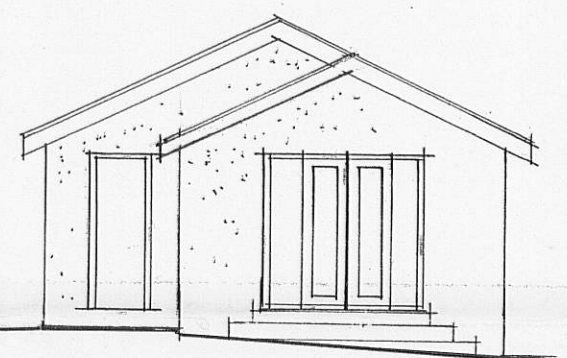
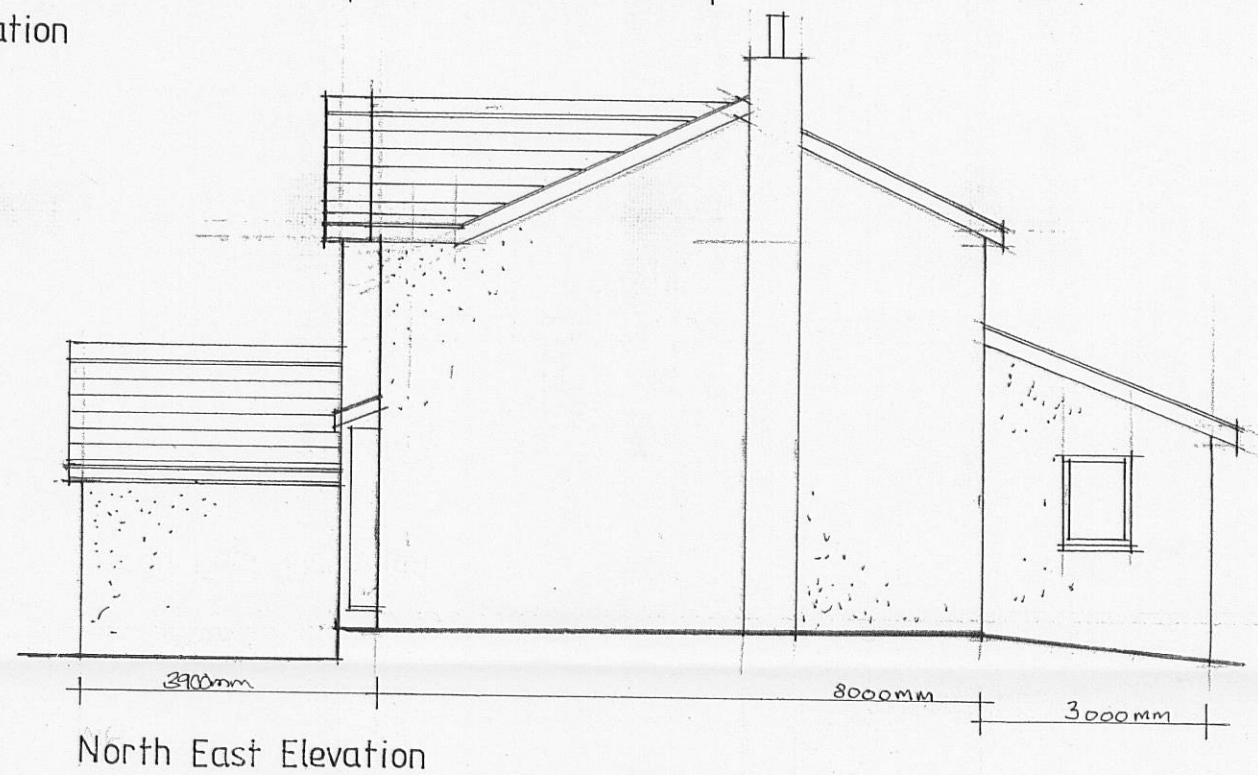


Note

Dimensions shown on drawings prepared for planning purposes are indicative only and can vary.

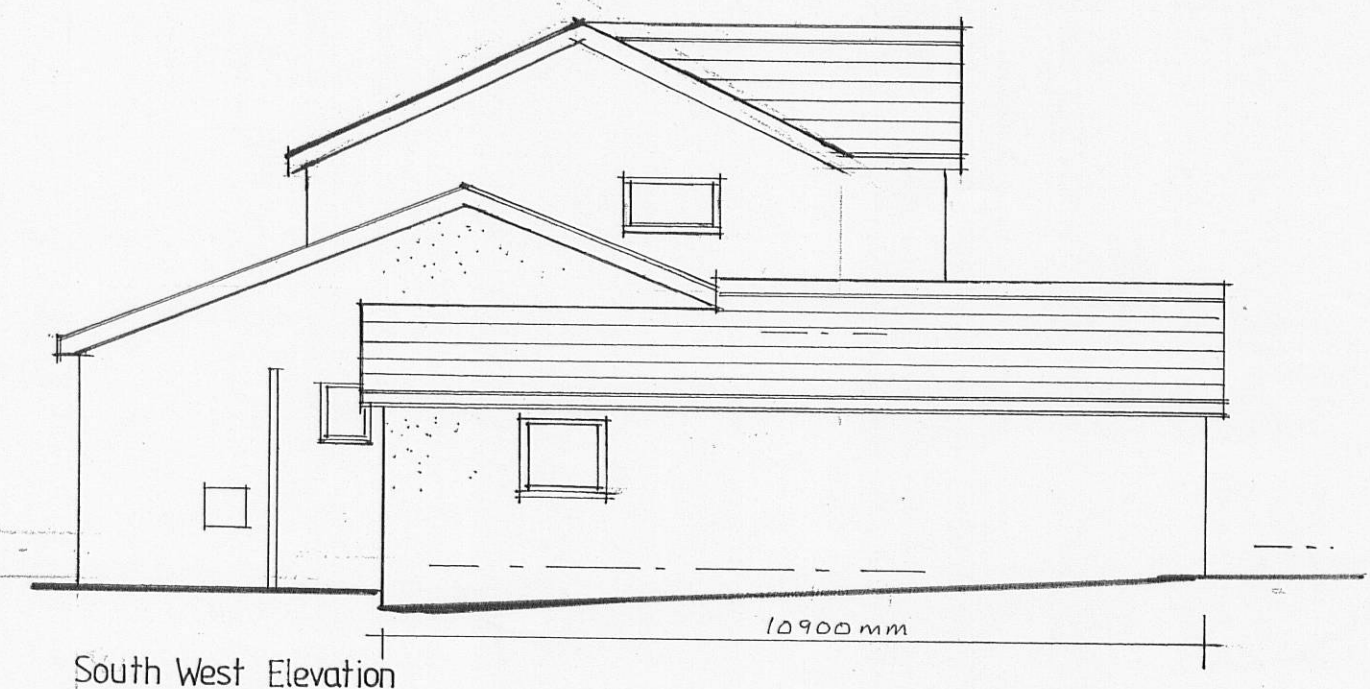

Client

Mr and Mrs EVANS

Job Title

PROPOSED ALTERATIONS TO
3 SPRINGFIELD CLOSE
WHALLEY

320120022P

Drawing Title

EXISTING ELEVATIONS

Scale 1:100

Date NOV 11

Drawn LKR

spa
ARCHITECTS

SUNDERLAND PEACOCK & ASSOCIATES LTD.
HAZELMERE, PIMLICO ROAD, CLITHEROE,
LANCASHIRE, BB7 2AG
T 01200 423178 F 01200 427328
E info@sunderlandpeacock.com
www.sunderlandpeacock.com

