



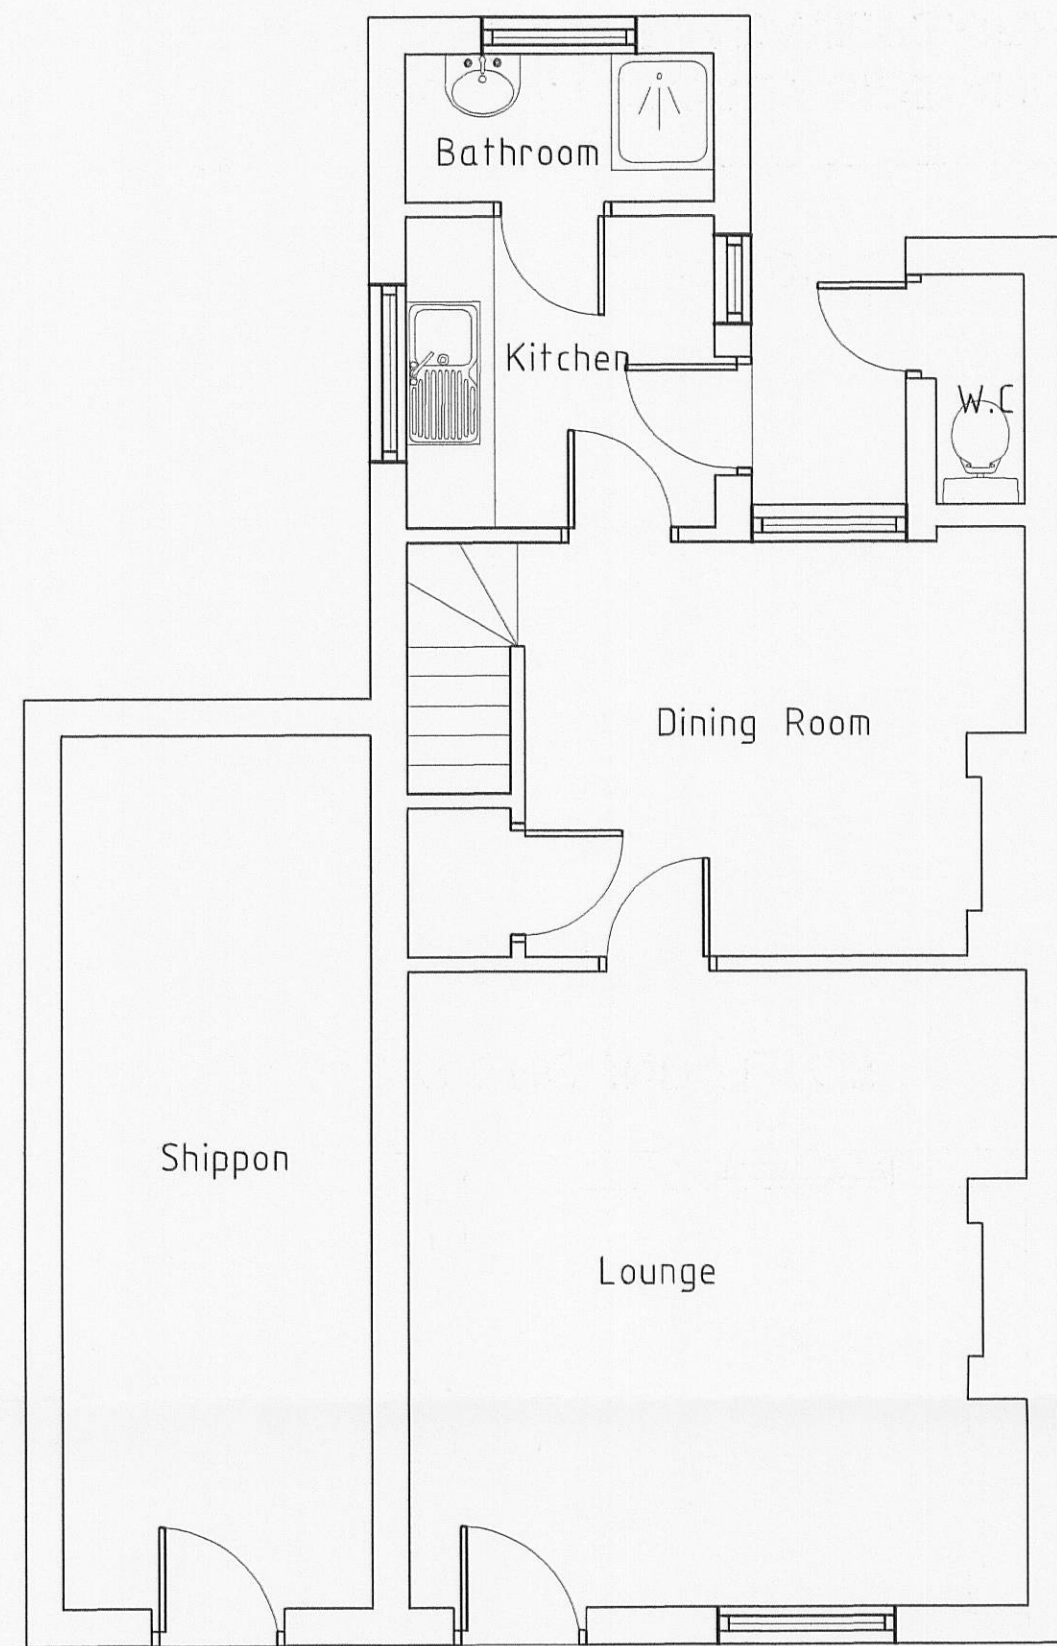


EXISTING GROUND FLOOR

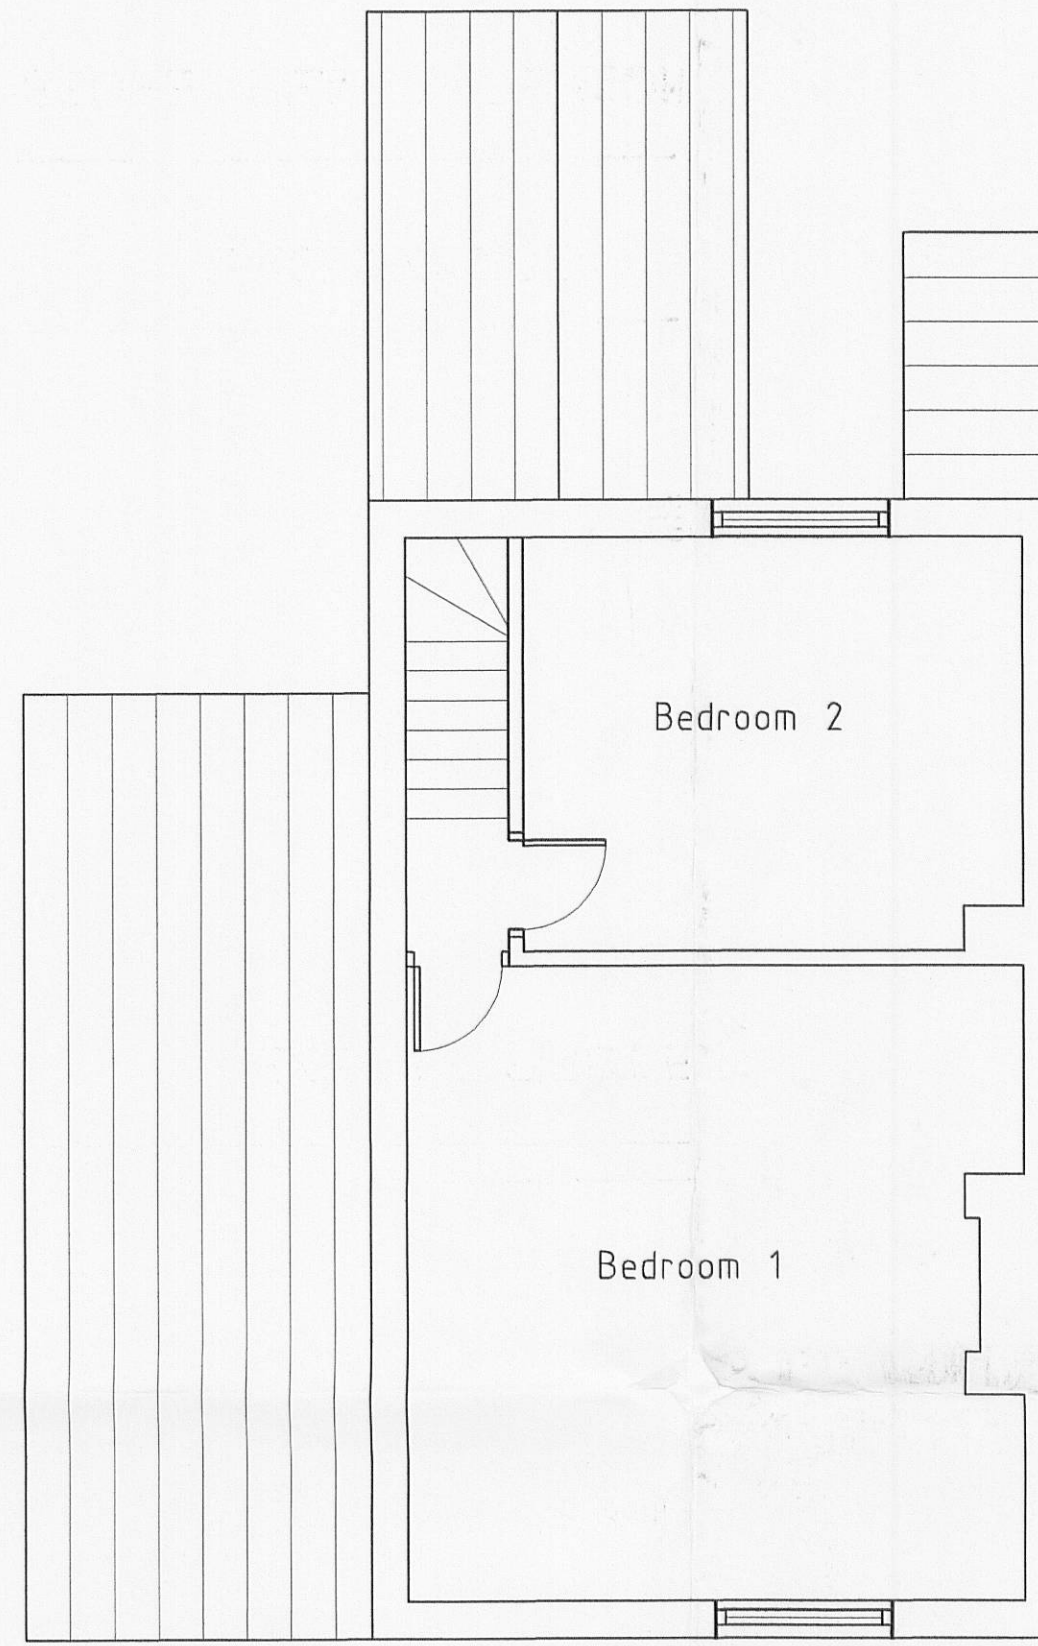


EXISTING FIRST FLOOR



EXISTING FRONT

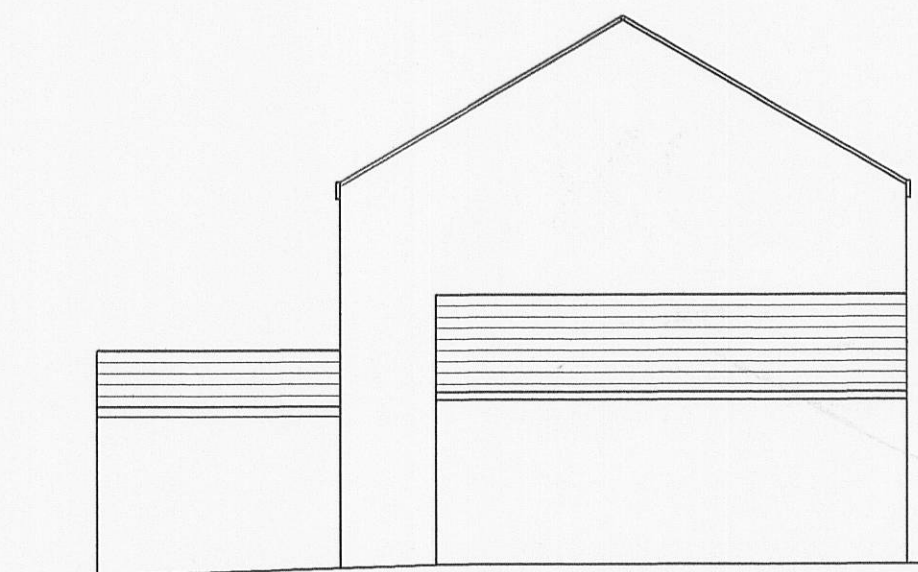

EXISTING SIDE

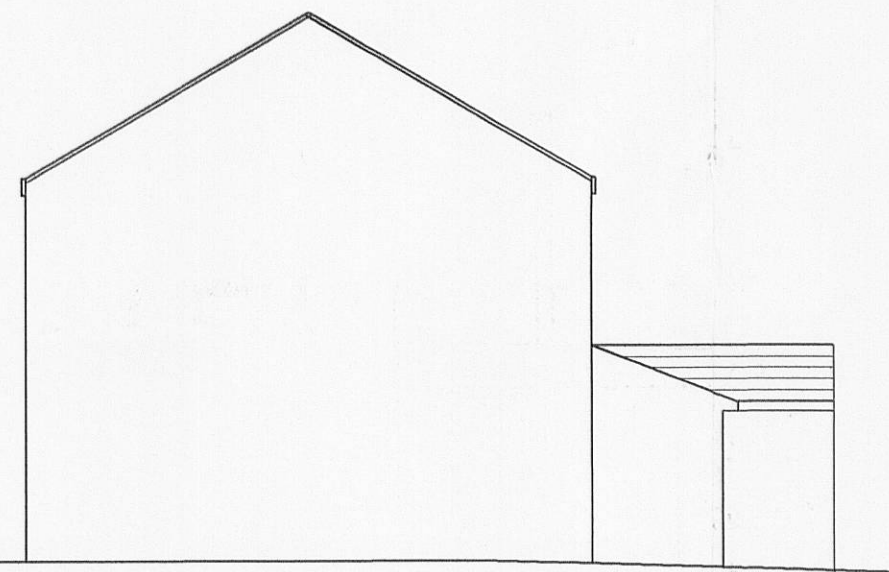

EXISTING SIDE



EXISTING REAR

Project

PROPOSED TWO STOREY SIDE AND SINGLE STOREY REAR EXTENSION
AT 74 KNOWSLEY ROAD WILPSHIRE

Title

EXISTING PLANS AND
ELEVATIONS

Dwg. No. 136

Rev .

Drawn DS

Scales
(If A1) 1:50 - 1:100

Date DEC 11