


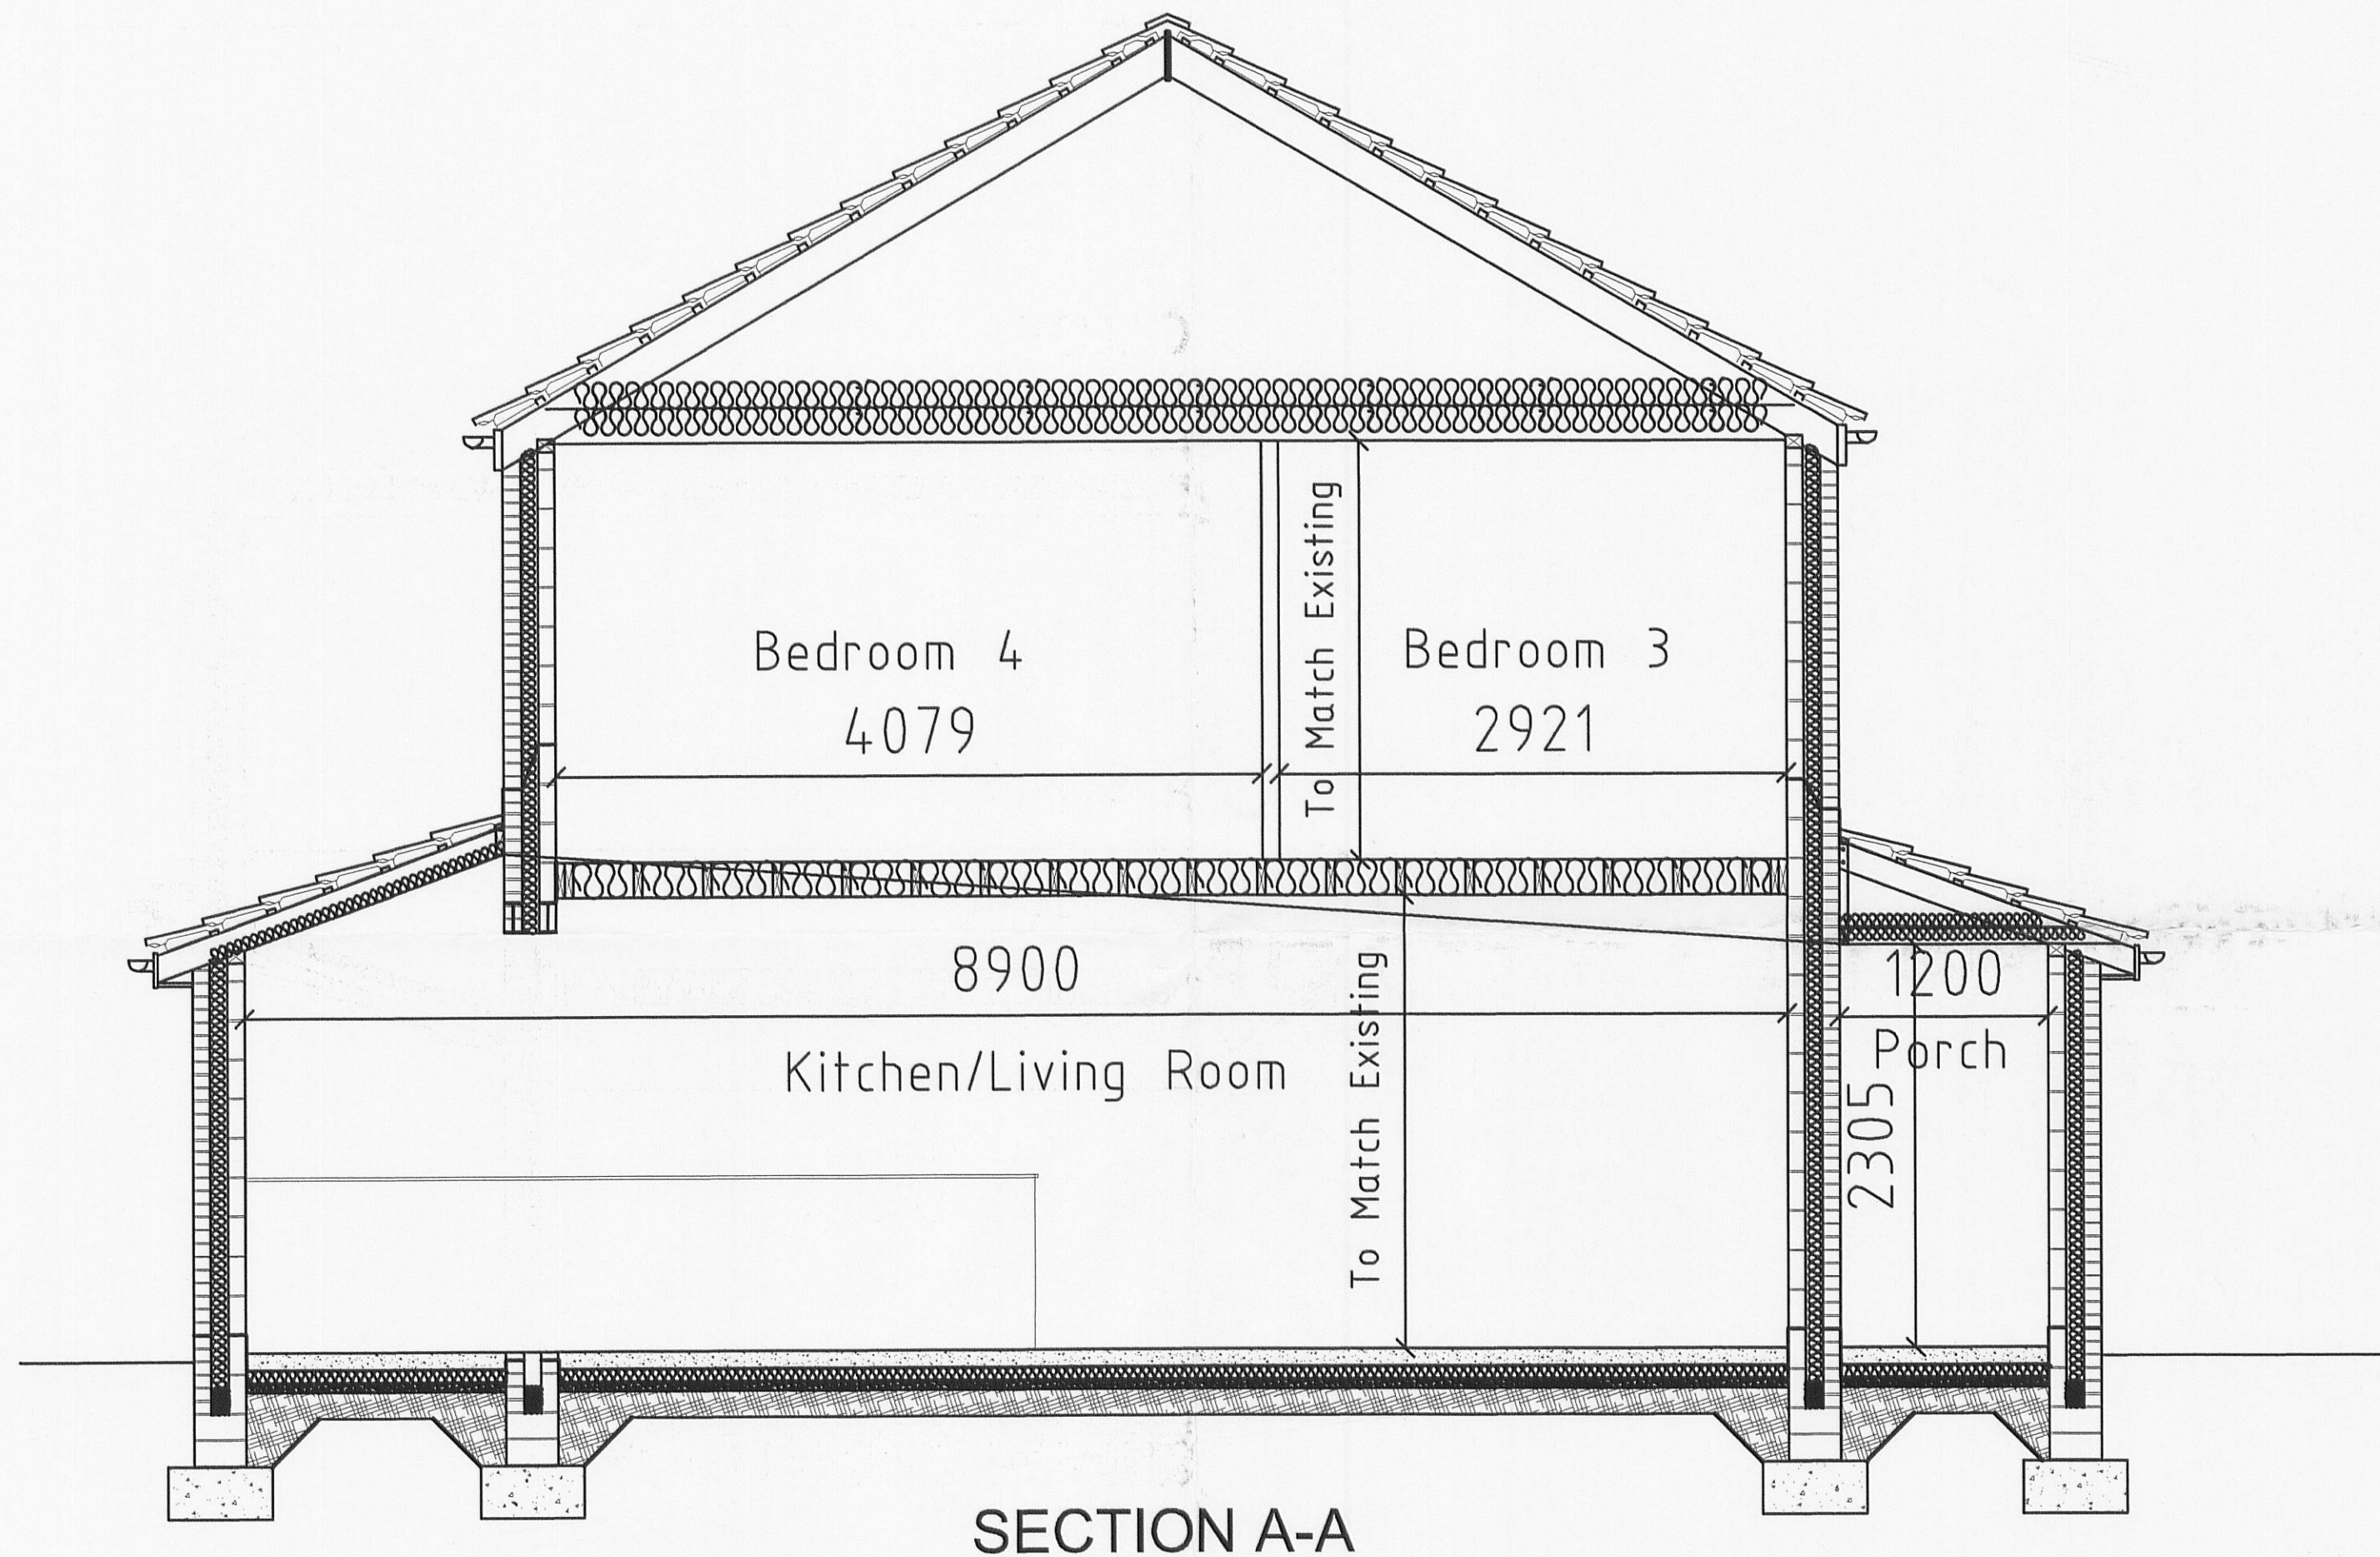

320120160P

Project PROPOSED TWO STOREY SIDE AND SINGLE STOREY REAR EXTENSION AT 74 KNOWSLEY ROAD WILPSHIRE	Title SECTION	Dwg. No. 136	Rev .	Drawn DS
		Scales (If A1) 1:50 - 1:100	Date DEC 11	