




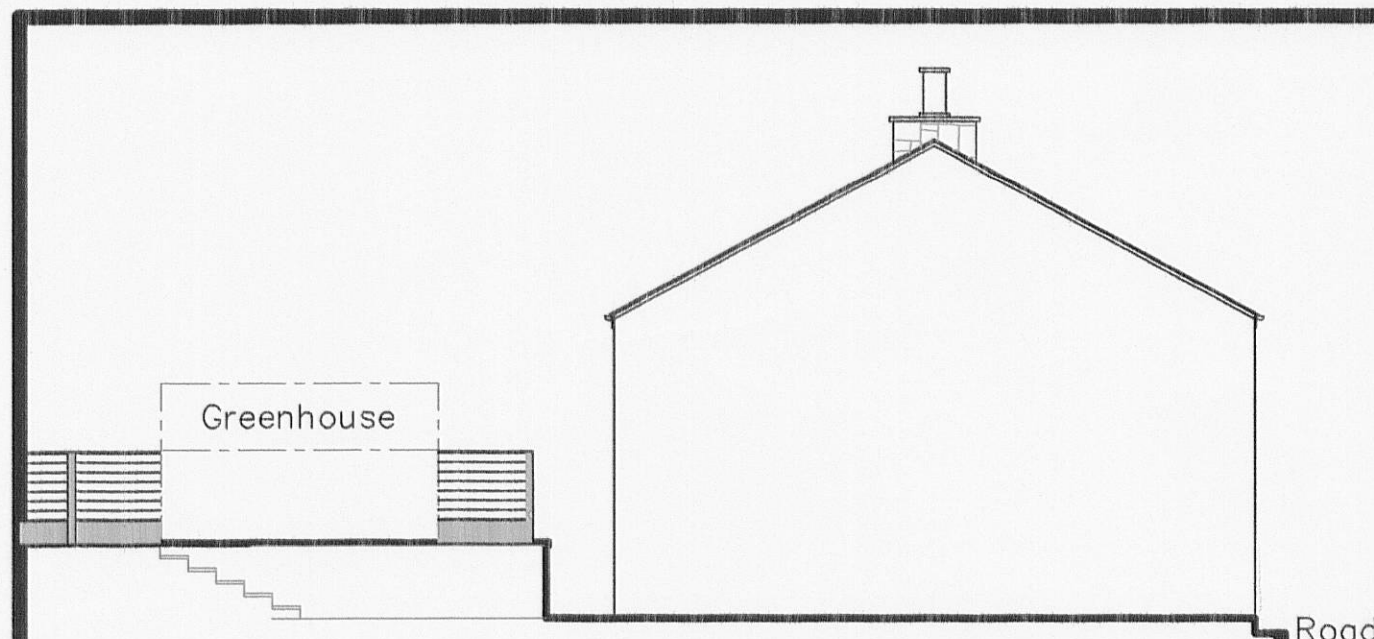


Existing West Facing Elevation

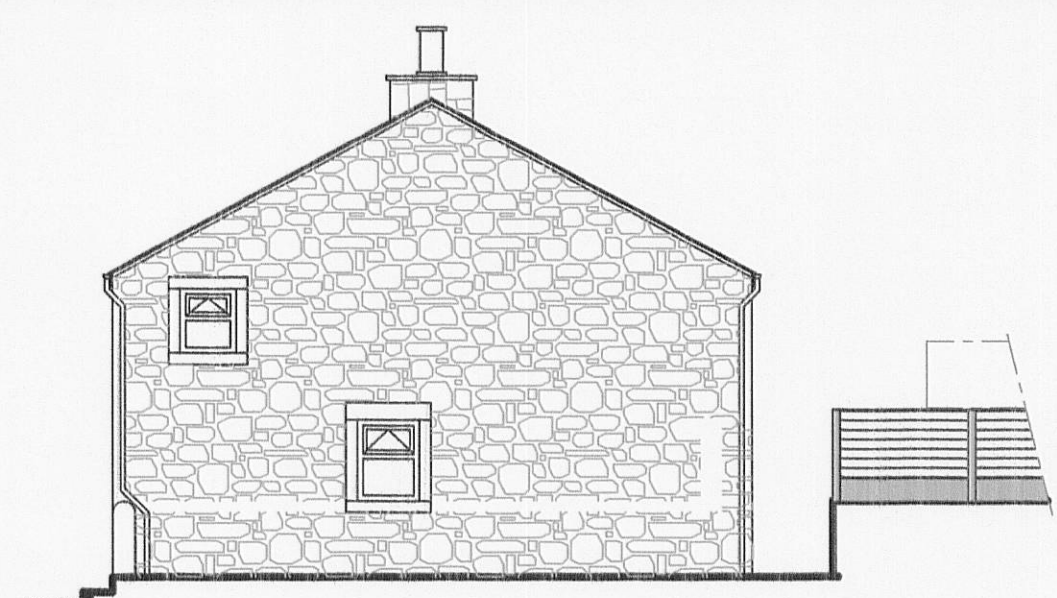


Existing East Facing Elevation

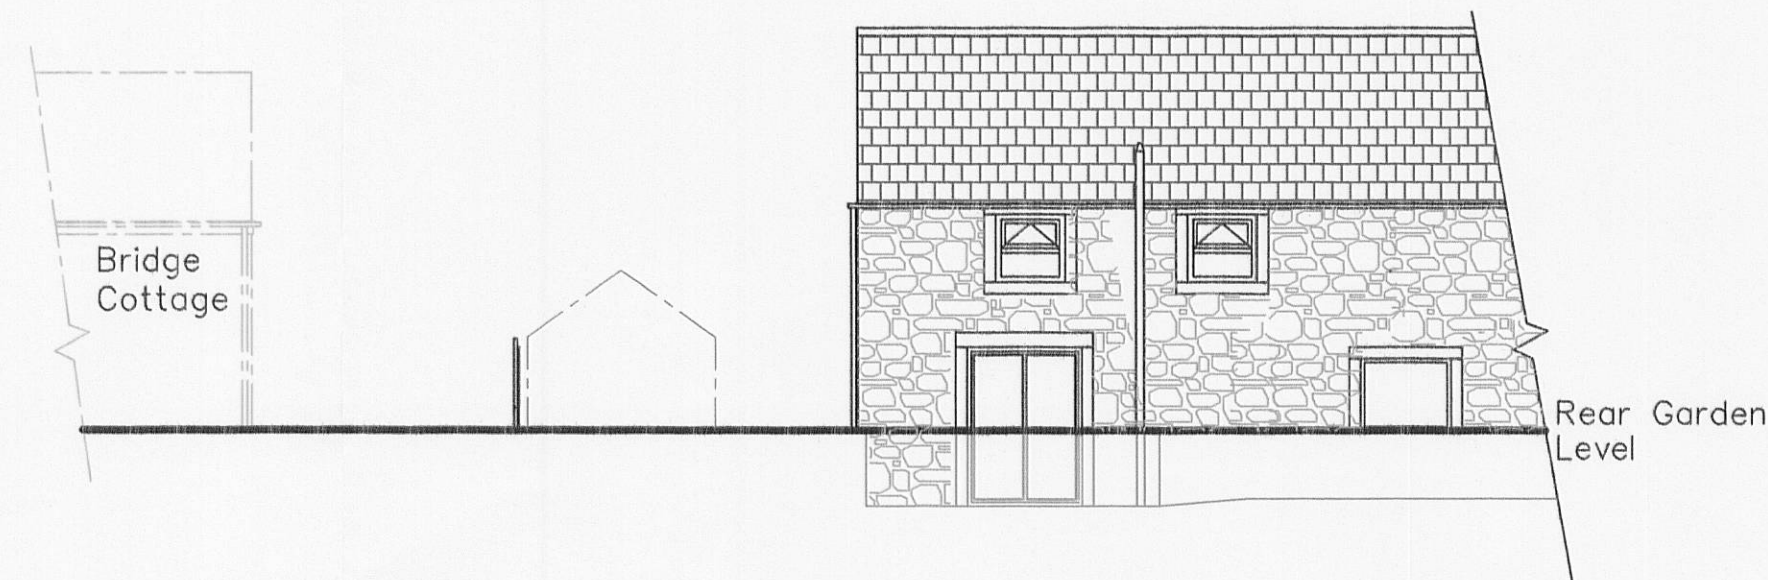


Existing North Facing Elevation

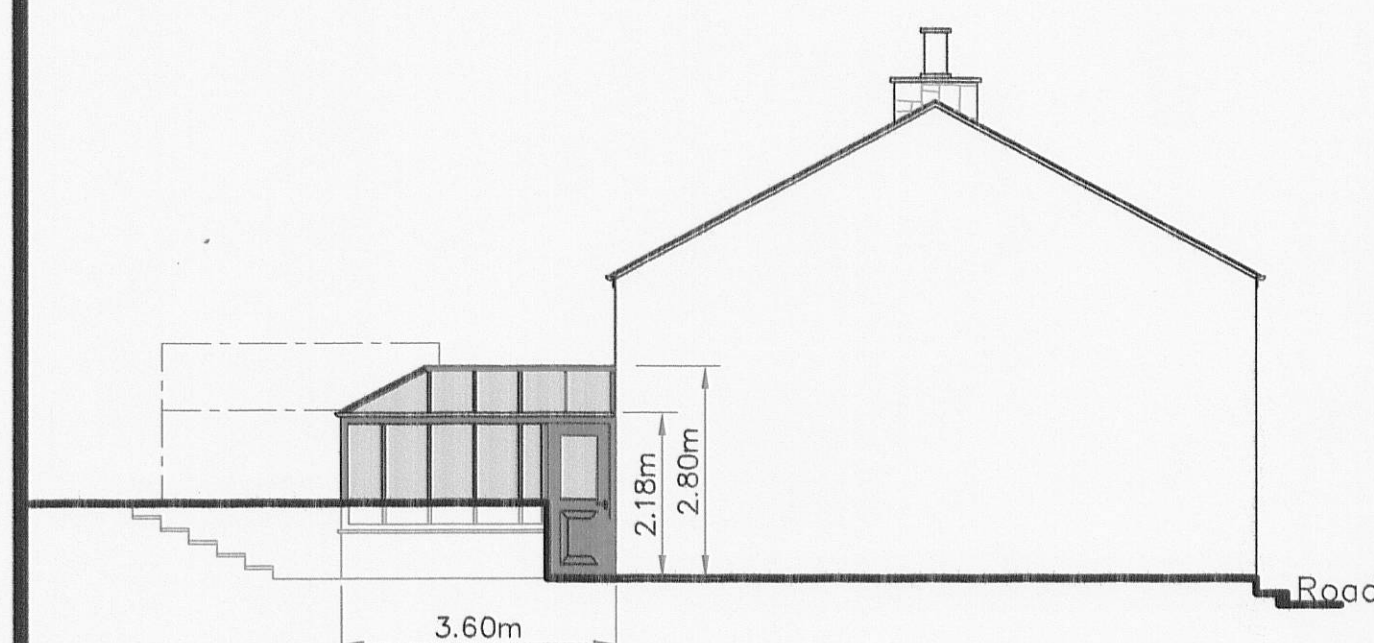

Proposed West Facing Elevation

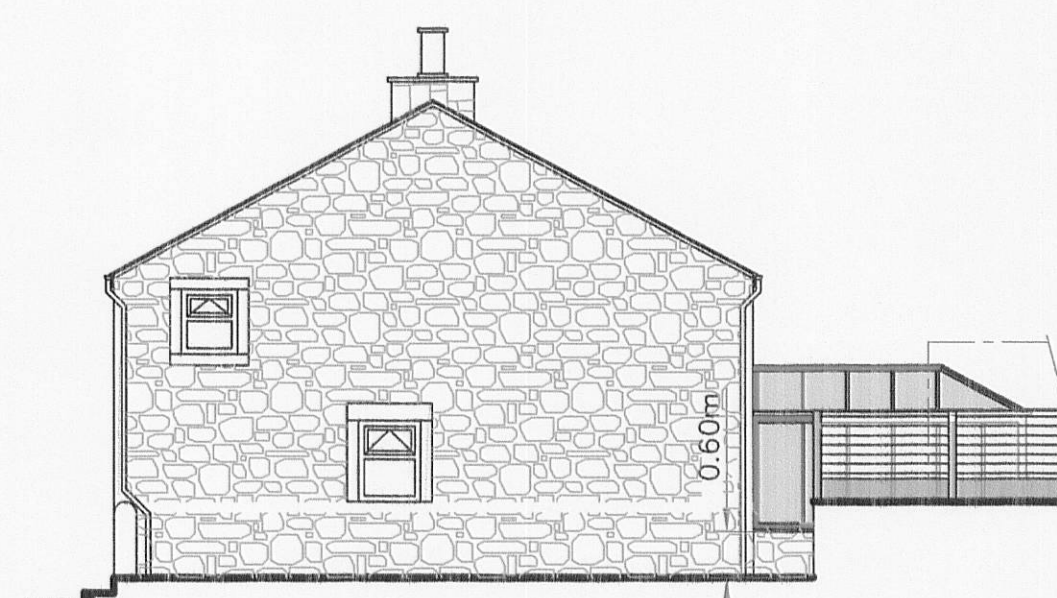


Proposed East Facing Elevation

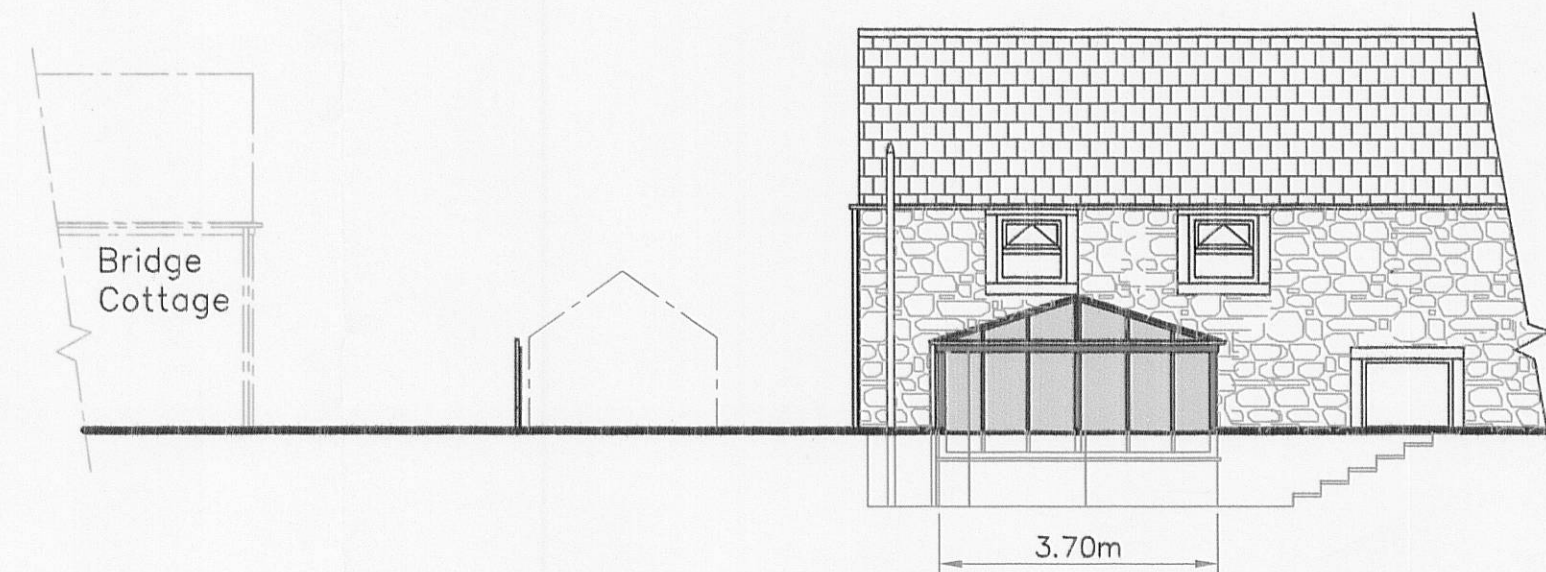


Proposed North Facing Elevation


TITLE Single Storey Conservatory Extension	Drawn RGM Drawings. Hill House Hesketh Lane Chipping PR3 2TH
	Plans prepared for: Mr. & Mrs. Marsden Hill House Hesketh Lane Chipping PR3 2TH
	Scale 1:100 & as shown
	Date Feb. 2012

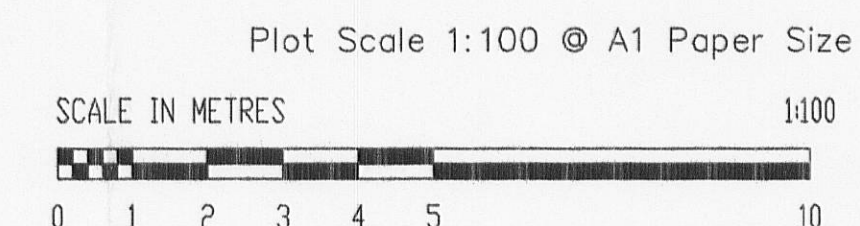

Site:
 Hill House
 Hesketh Lane
 Chipping
 PR3 2TH

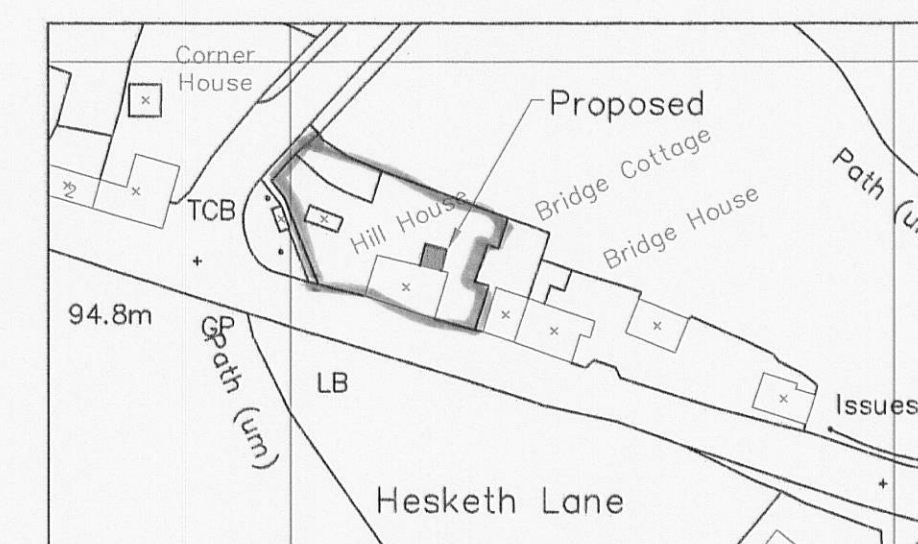


O.S. Map Scale 1:1250

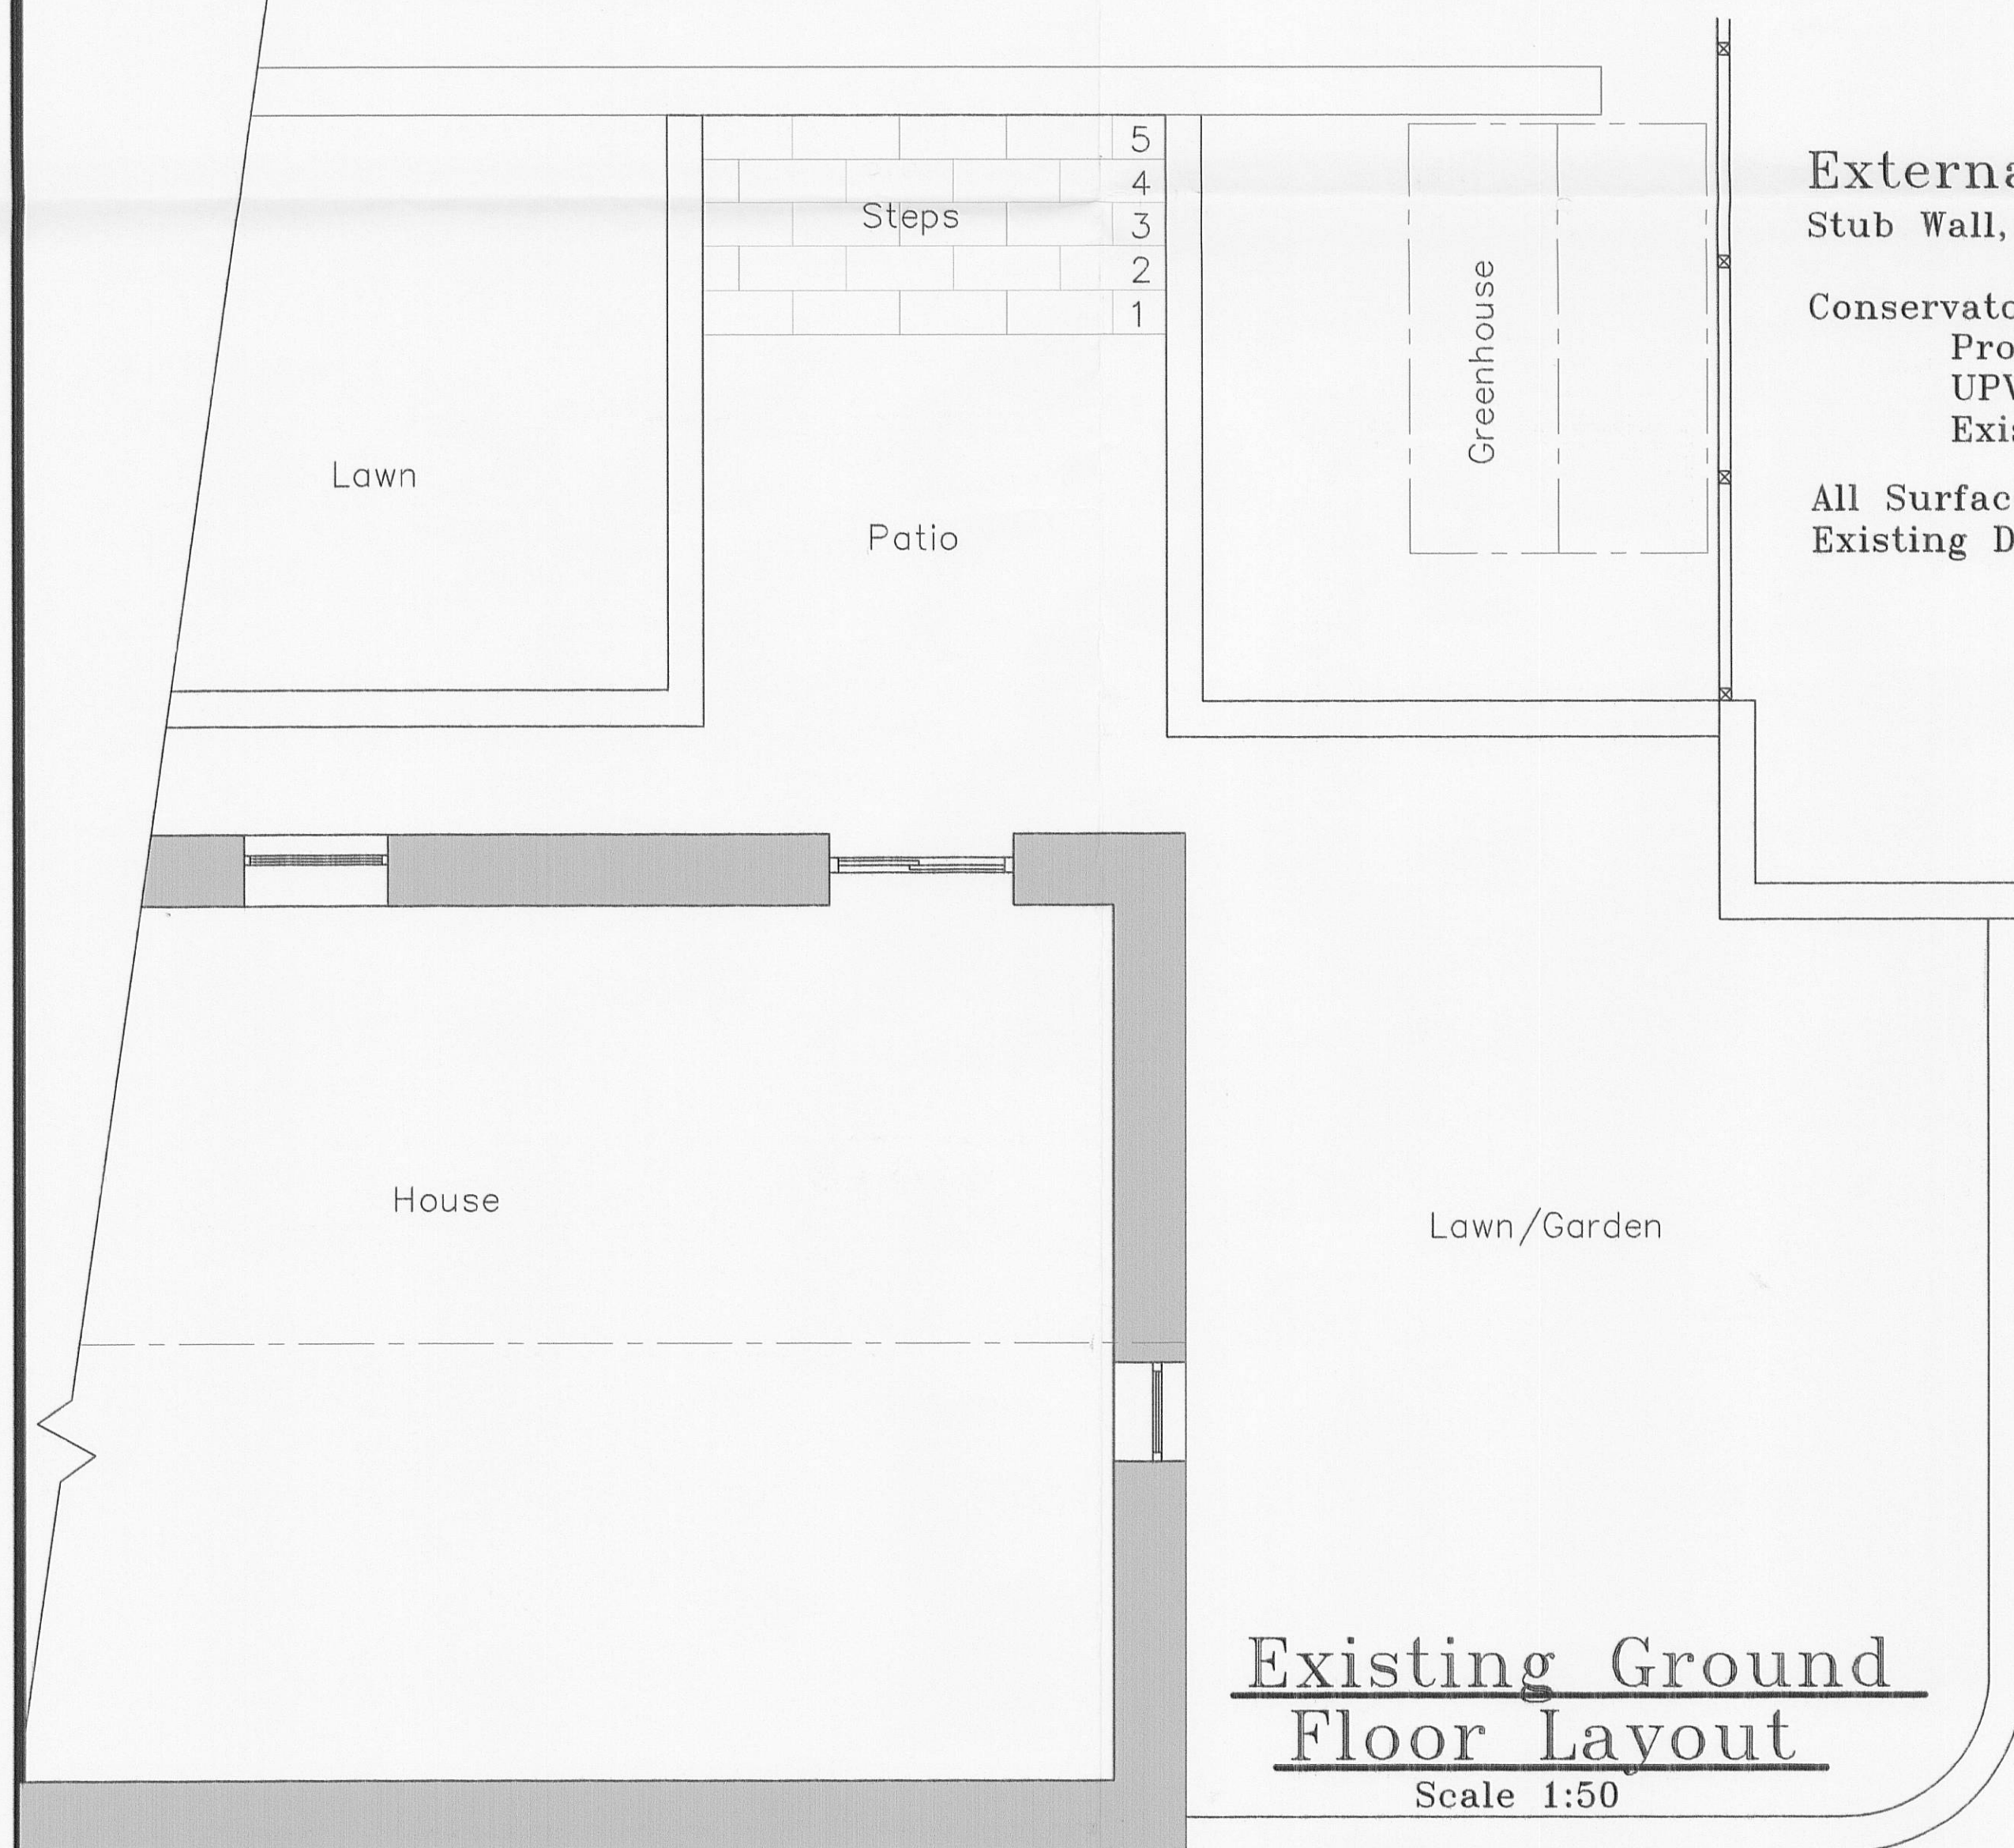

Existing Ground Floor Layout

Scale 1:50

External Materials:
 Stub Wall, Random Local Sandstone
 To Match Existing House.
 Conservatory,
 Proprietary Dark Wood Effect
 UPVC. Glazed Units To Match
 Existing House.
 All Surface Water Drainage To
 Existing Drains.

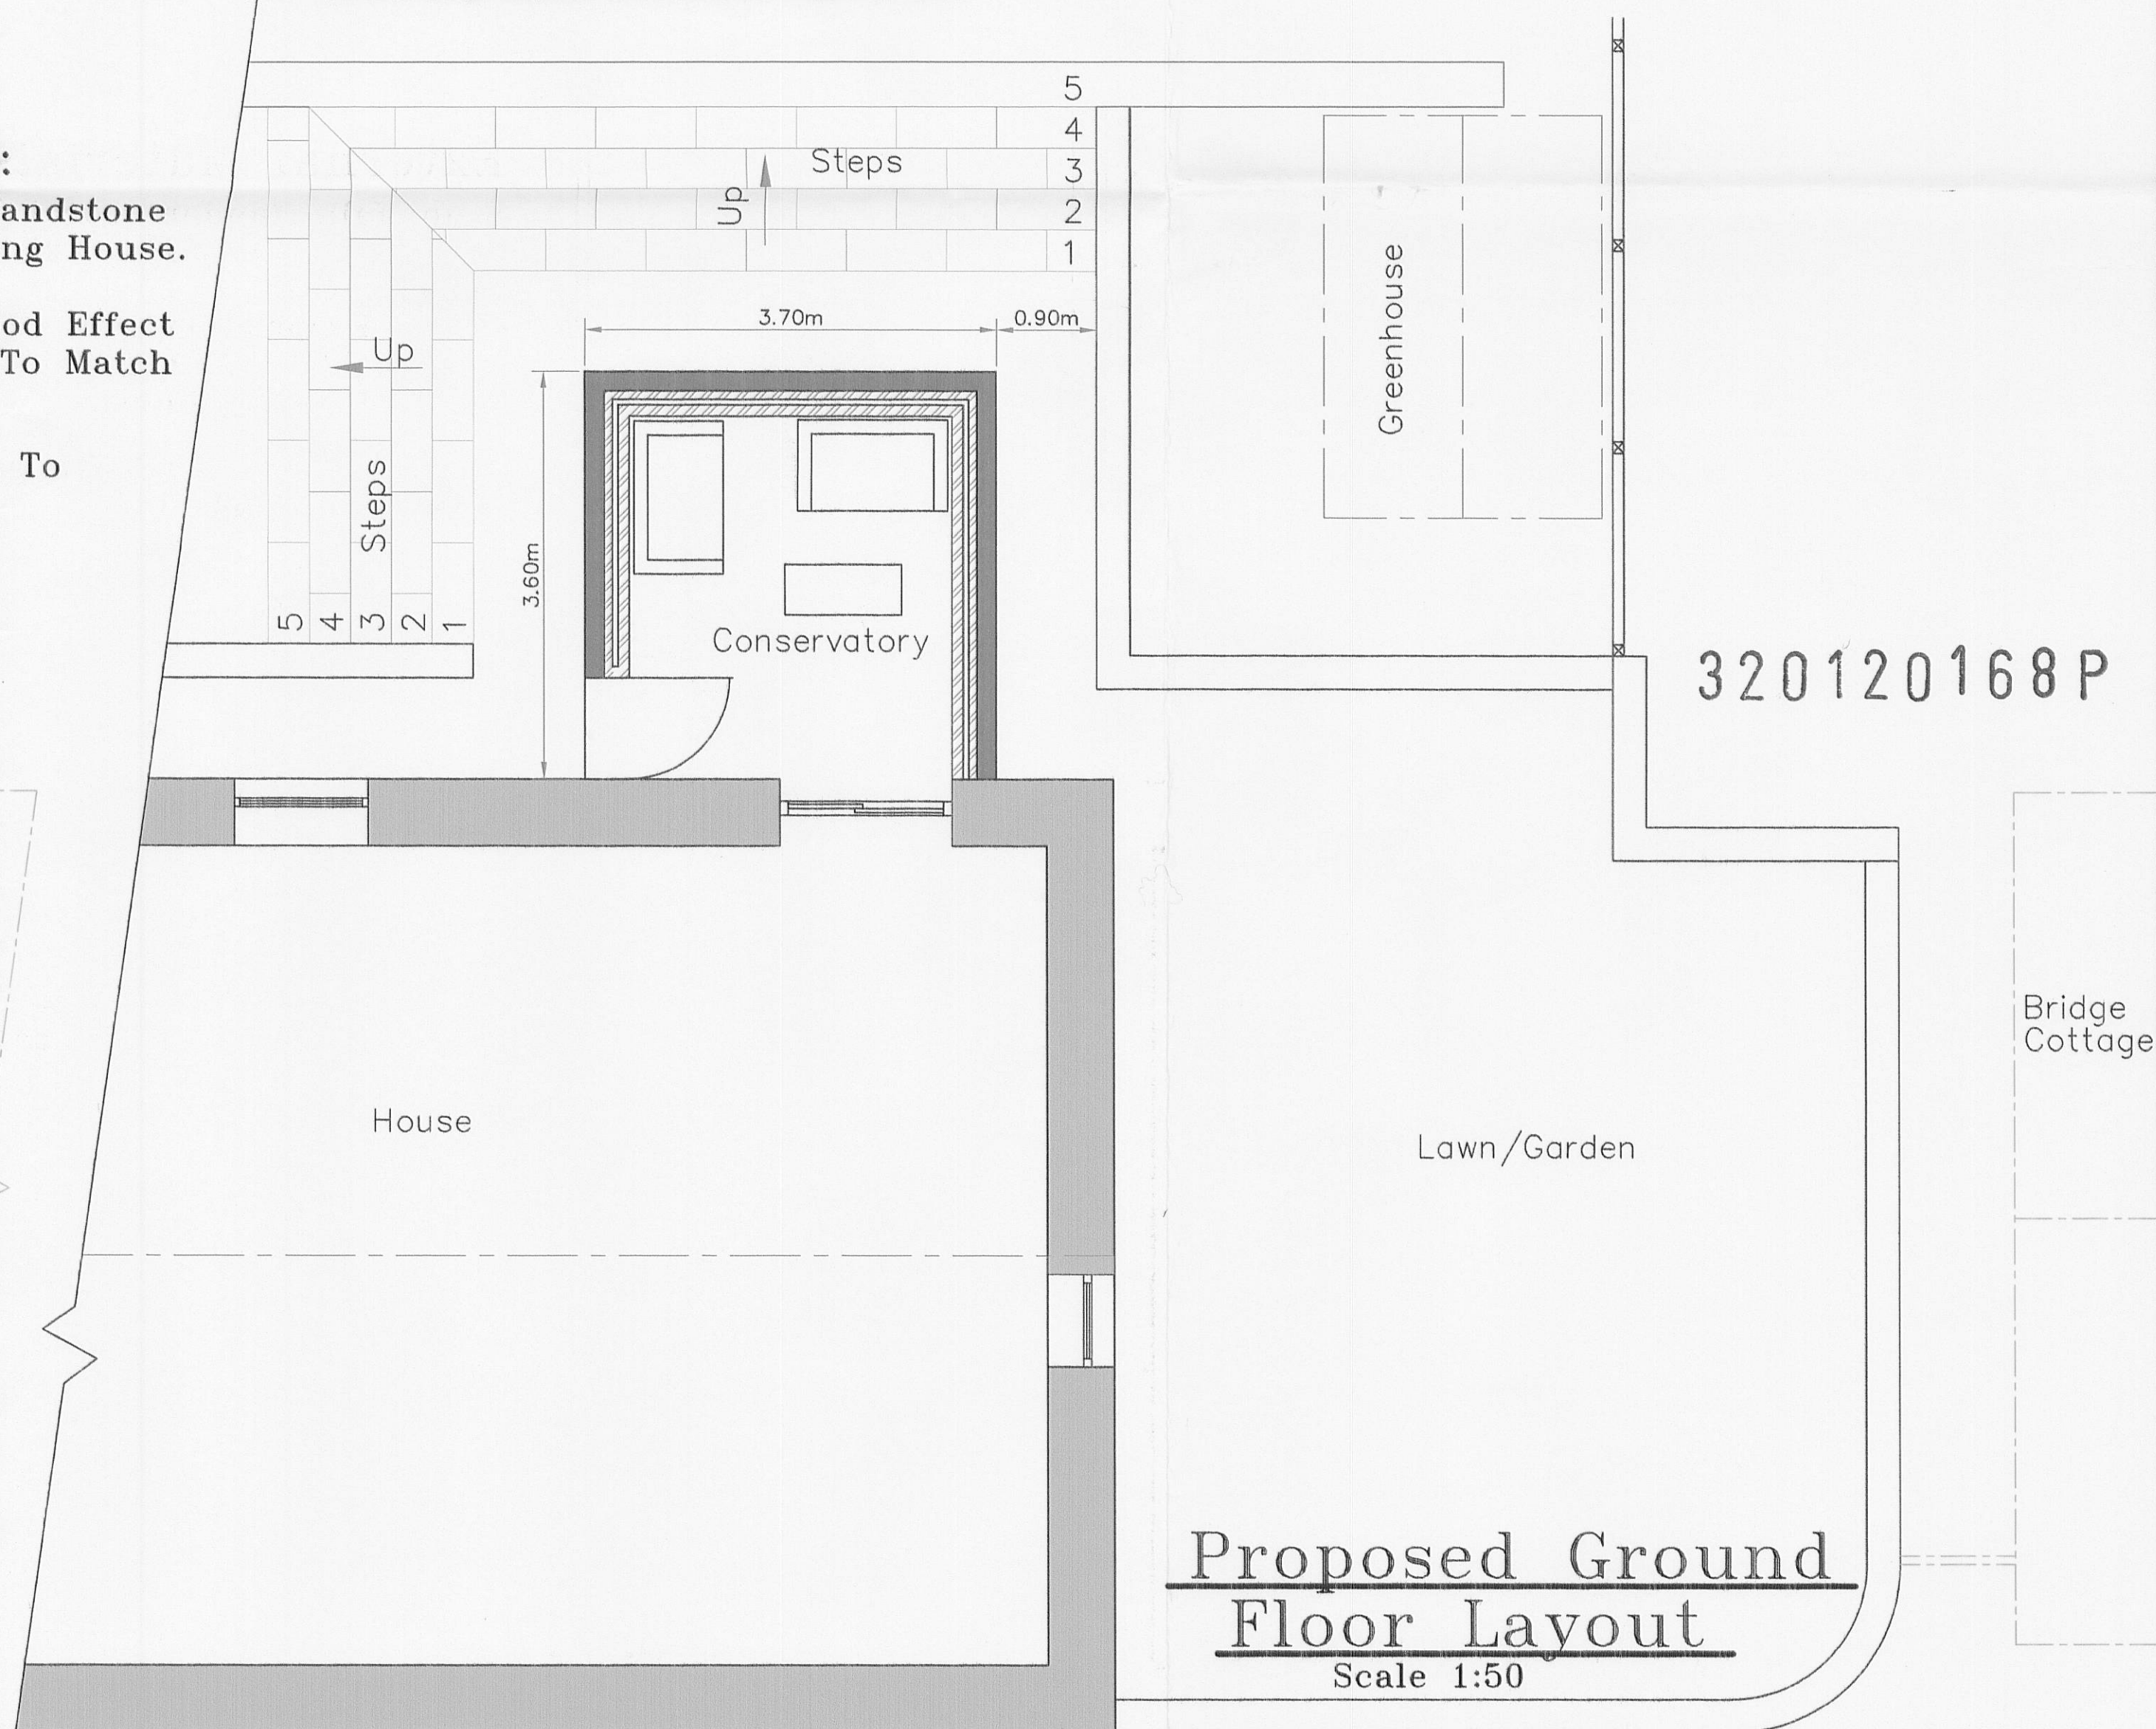

Proposed Ground Floor Layout

Scale 1:50