






existing front elevation of cricket pavilion 1:50

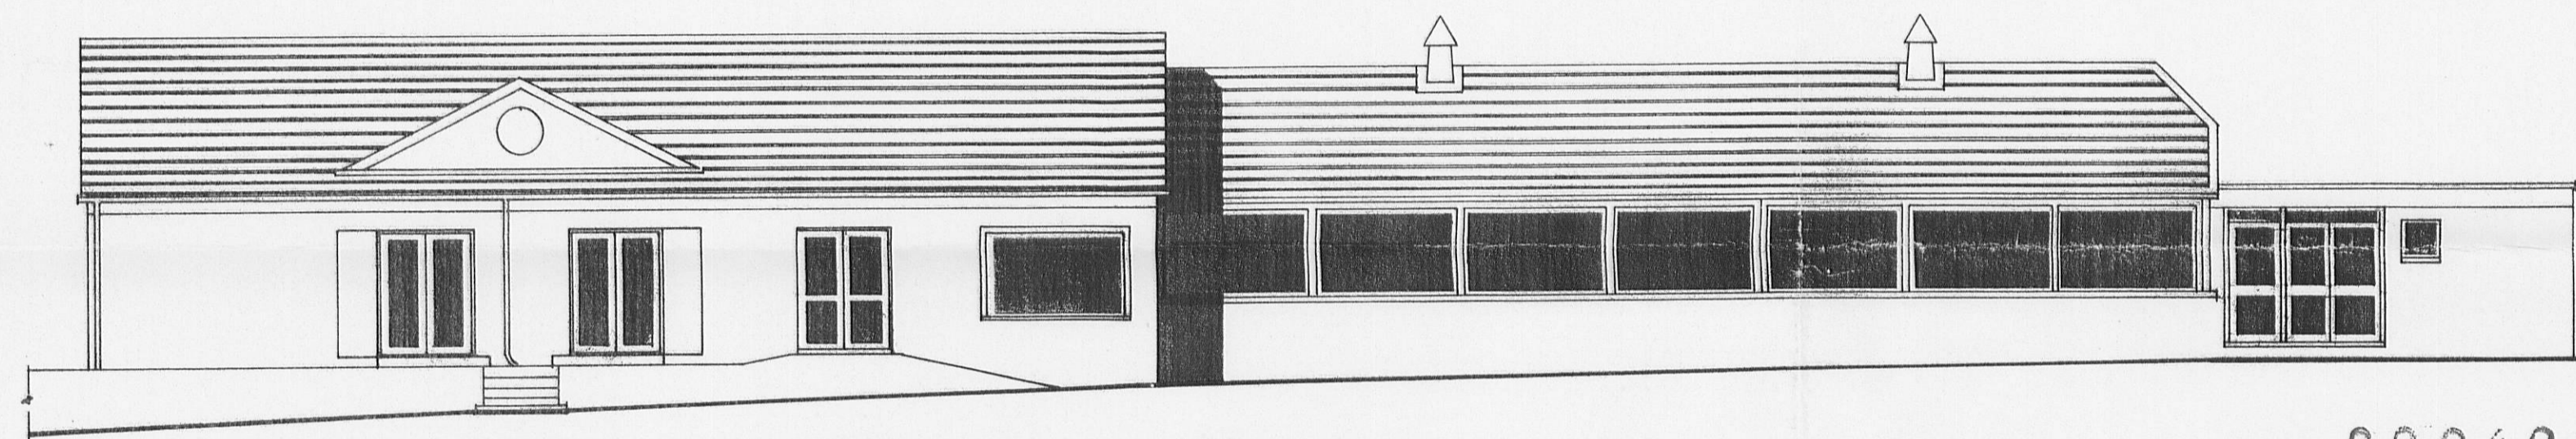


proposed elevation of complete frontage 1:100

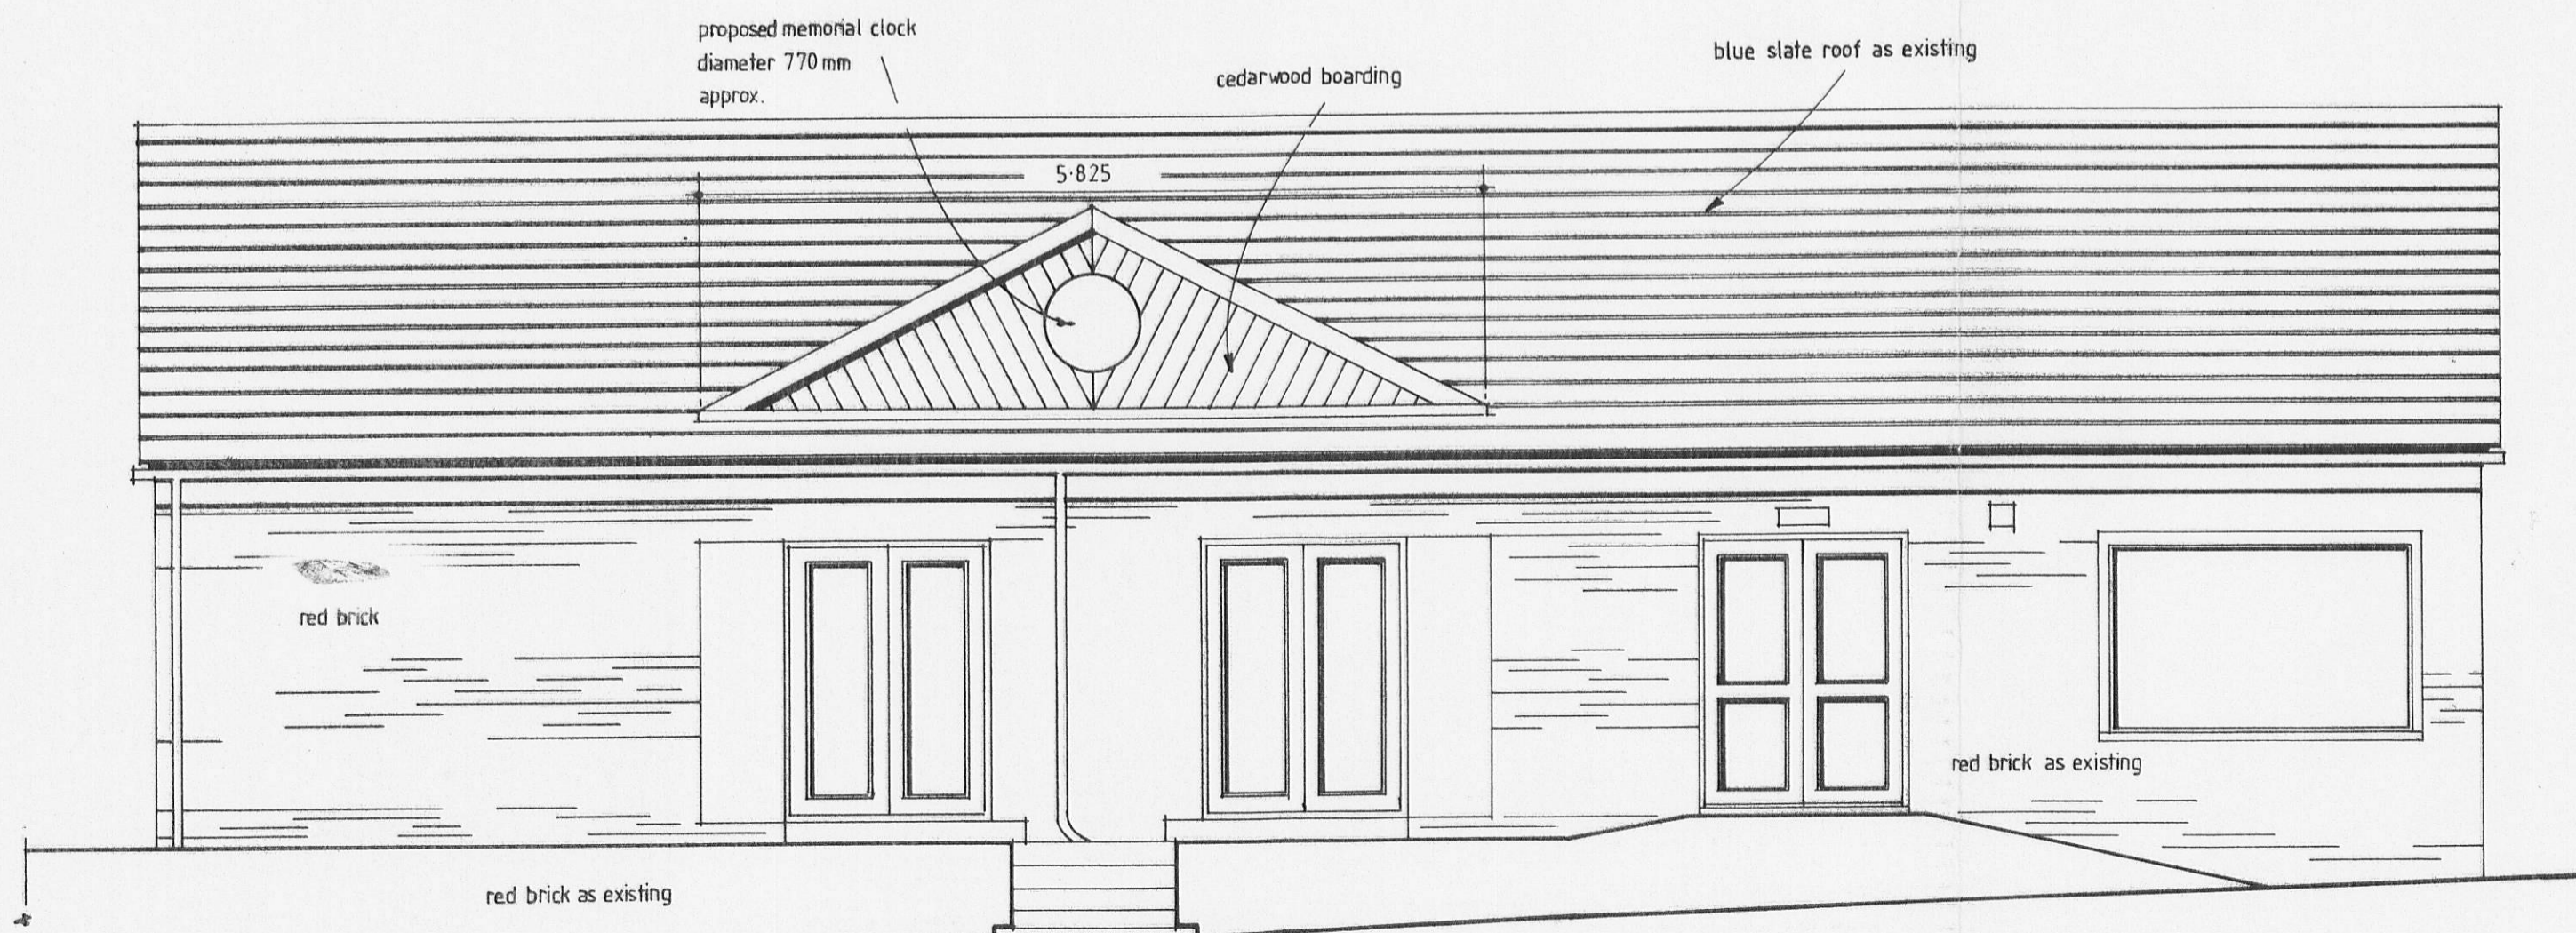


proposed front elevation of cricket pavilion 1:50

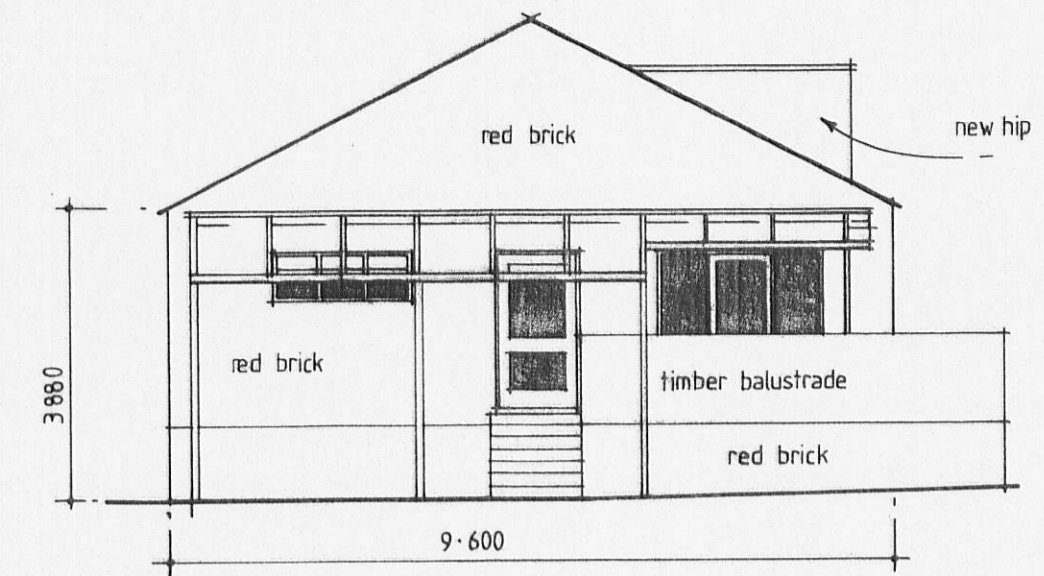

side elevation facing bowling green 1:100

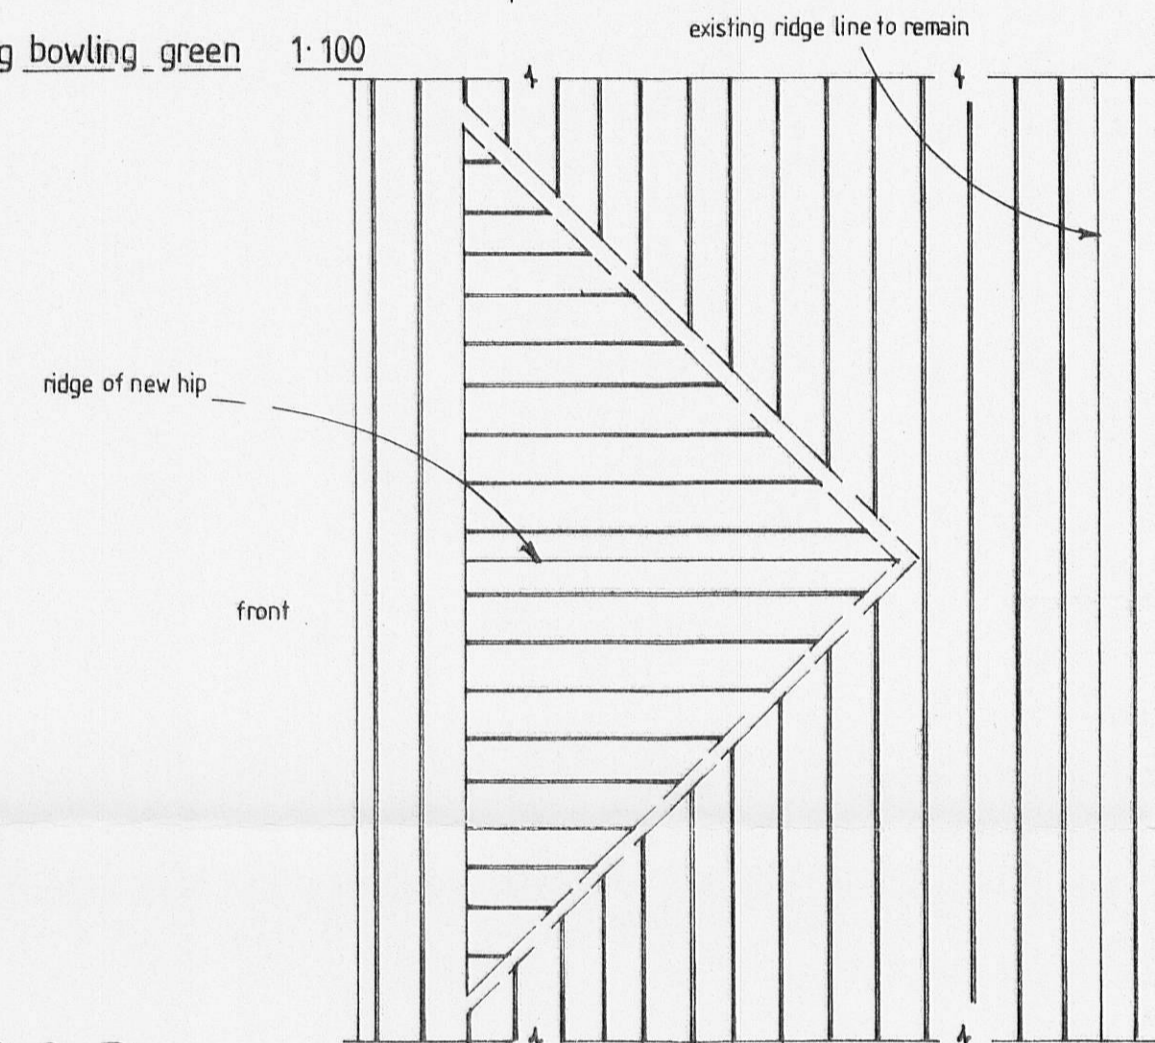

plan of new hip 1:50

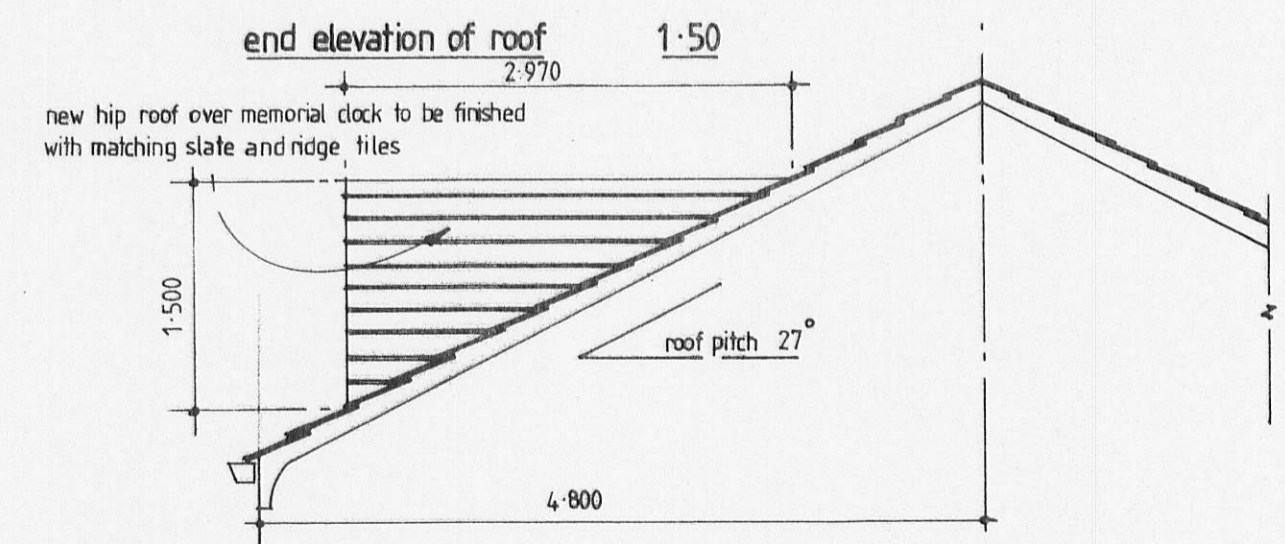

proposed alteration to cricket pavilion roof to accommodate memorial clock

Clitheroe Cricket, Bowling and Tennis Club
Chatburn Road, Clitheroe

revision a additional dimensions and side elevation requested by LPA 5-3-12

existing and proposed plan and elevations

JCP/0334 a