


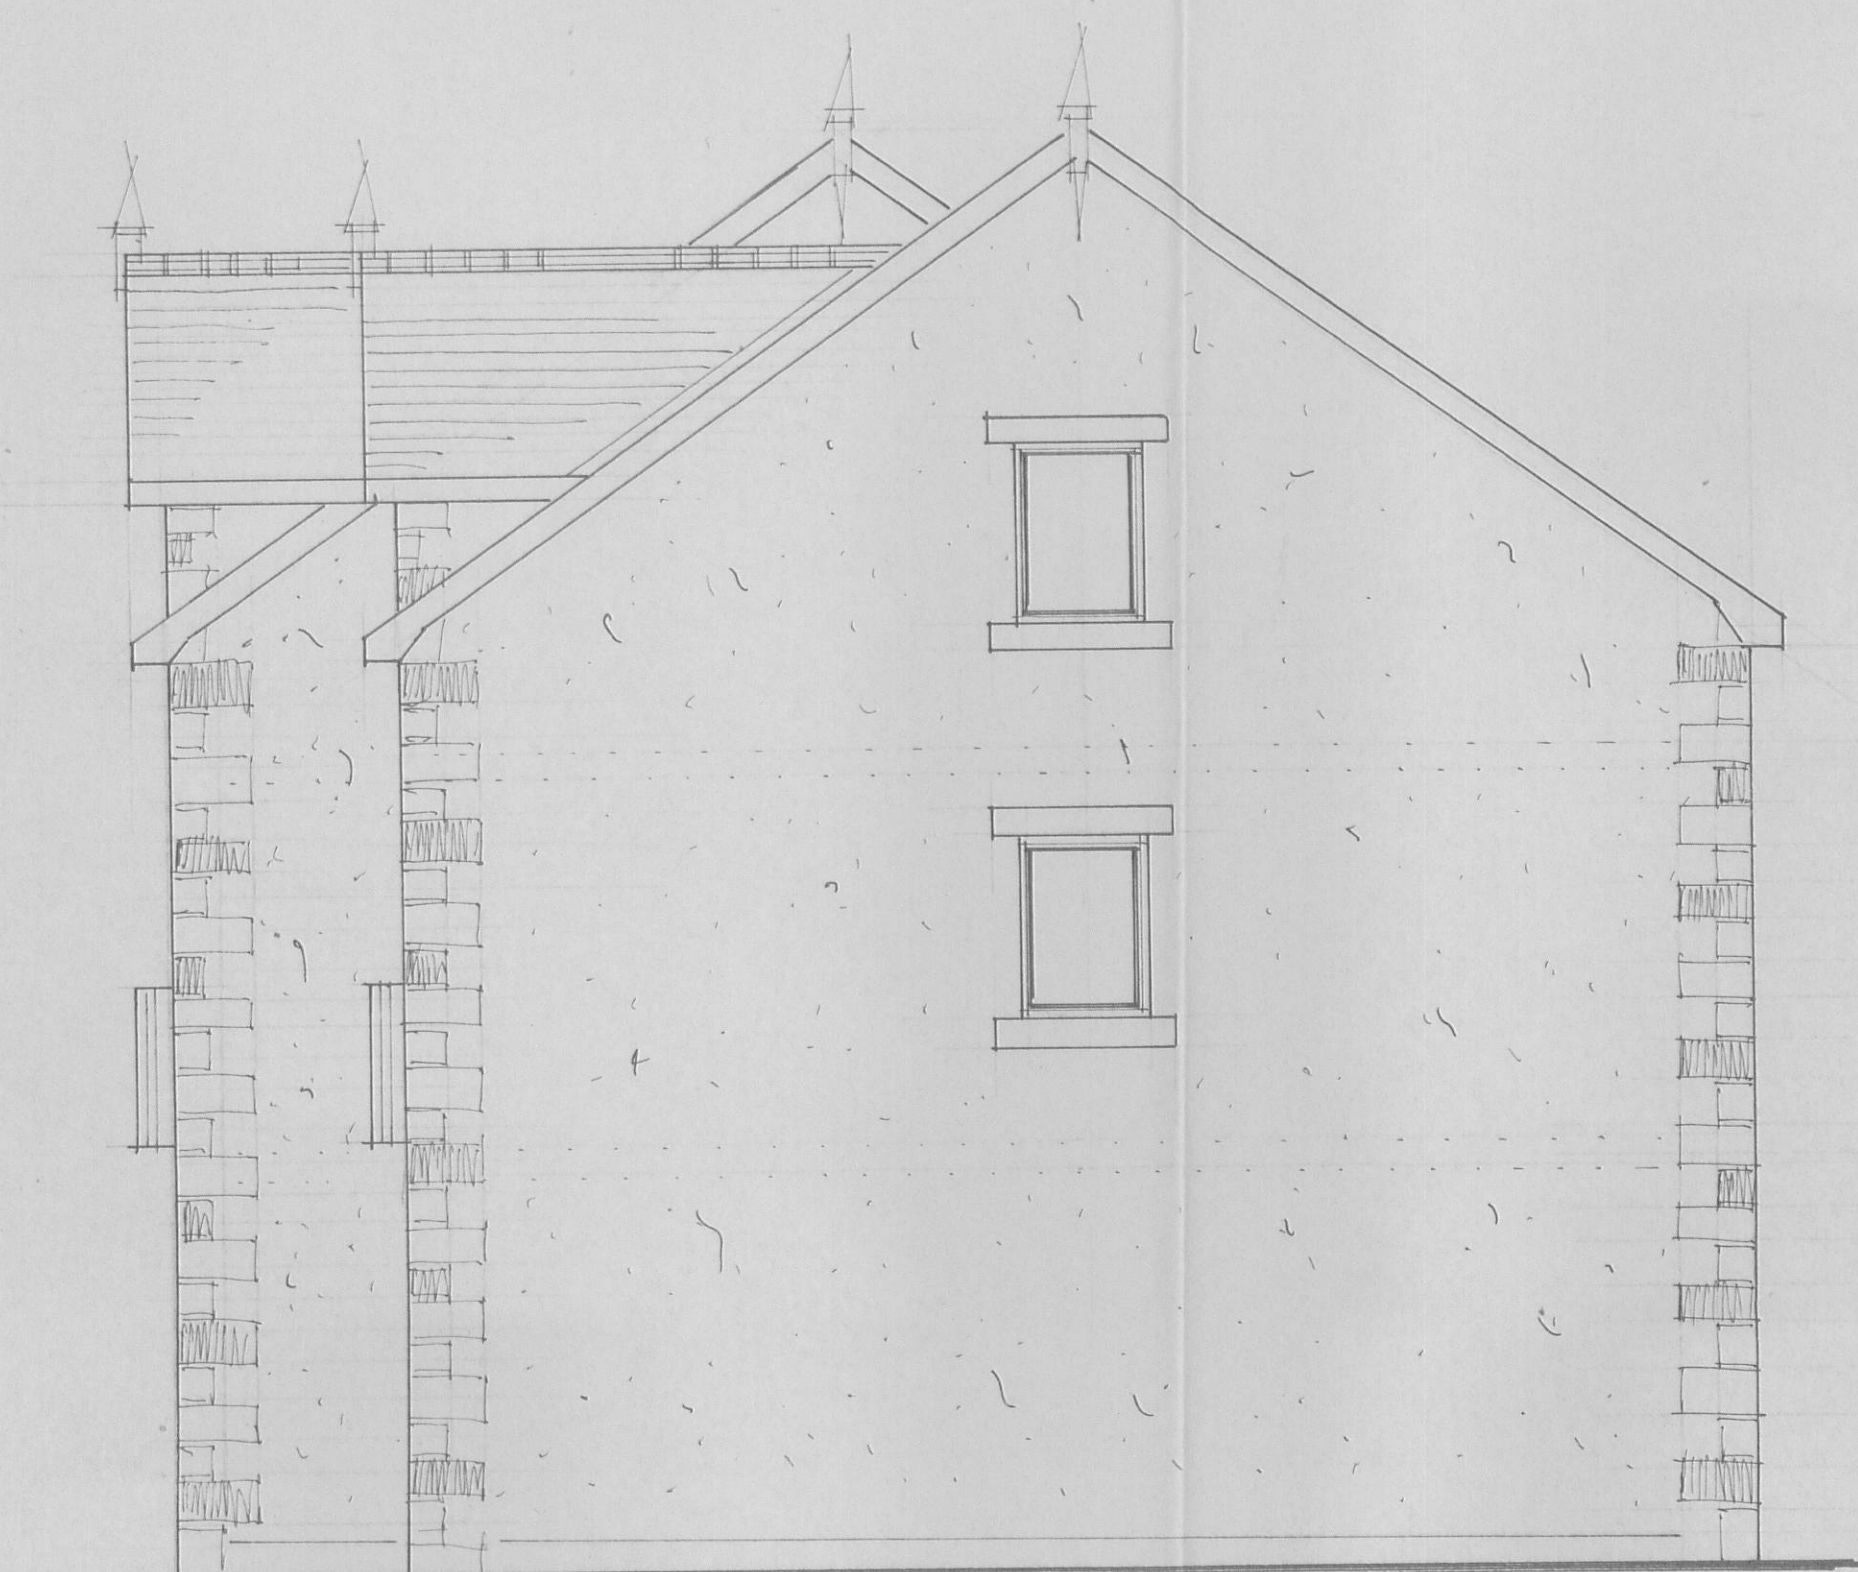

n o r t h




s o u t h



9 500

6 300

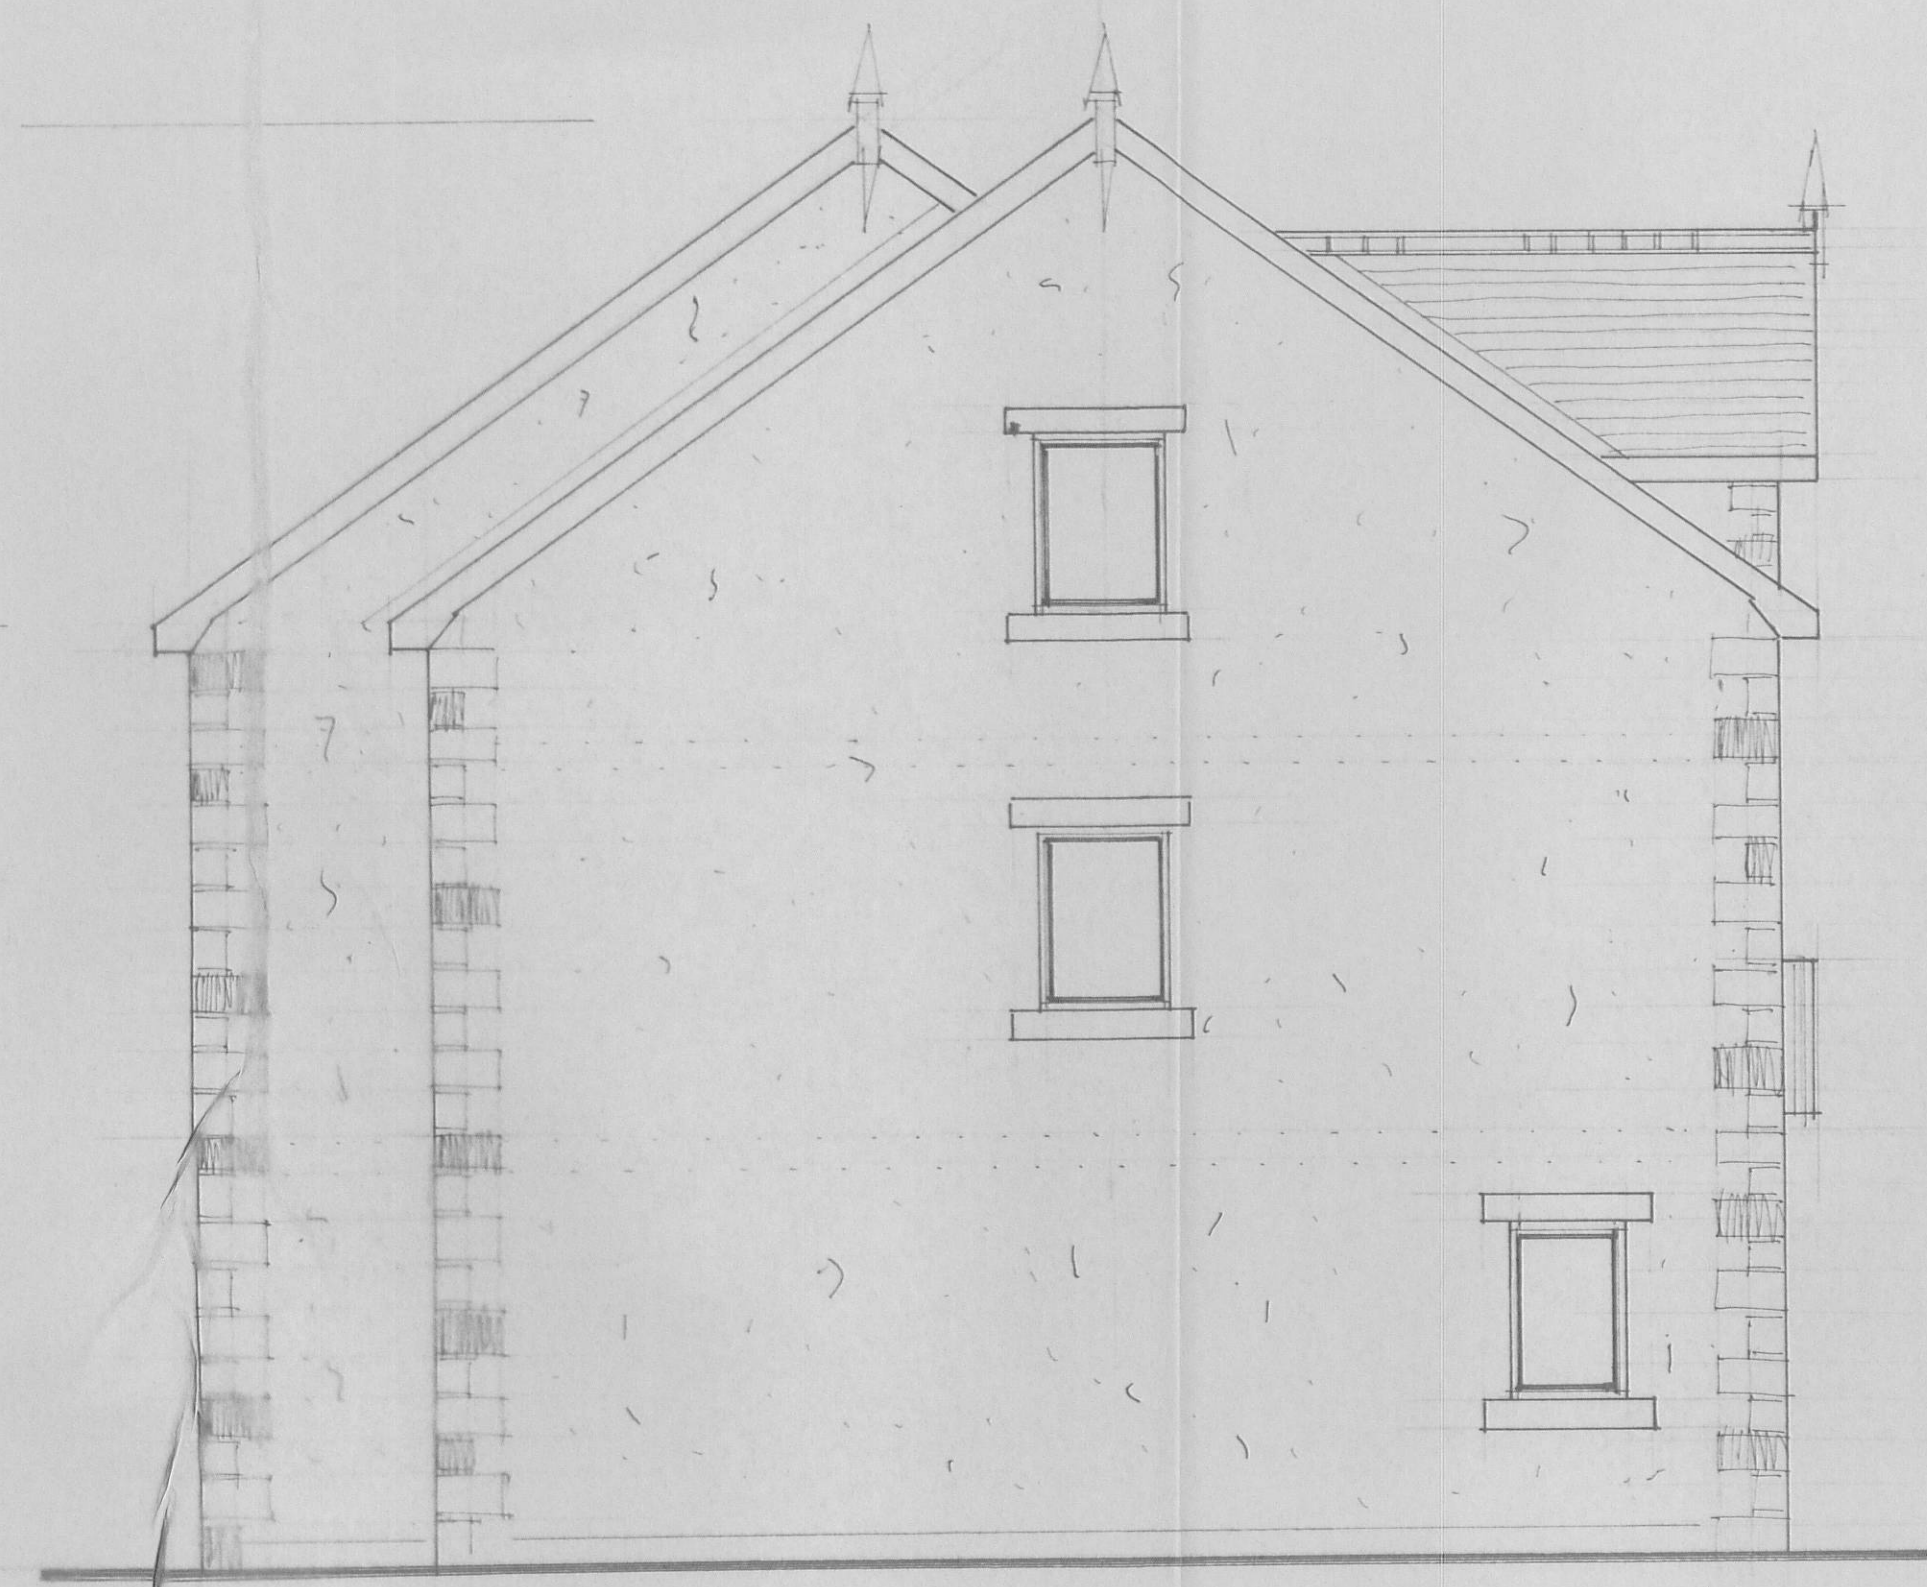

320120241P

S.J Bialecki Limited
Building Surveyors

Drawing no 7006

Scale 1:50

Plot 1 & 2 Elevations

Proposed
Residential Development
At
Chatburn Village Motor Co
Sawley Road
Chatburn