





n o r t h

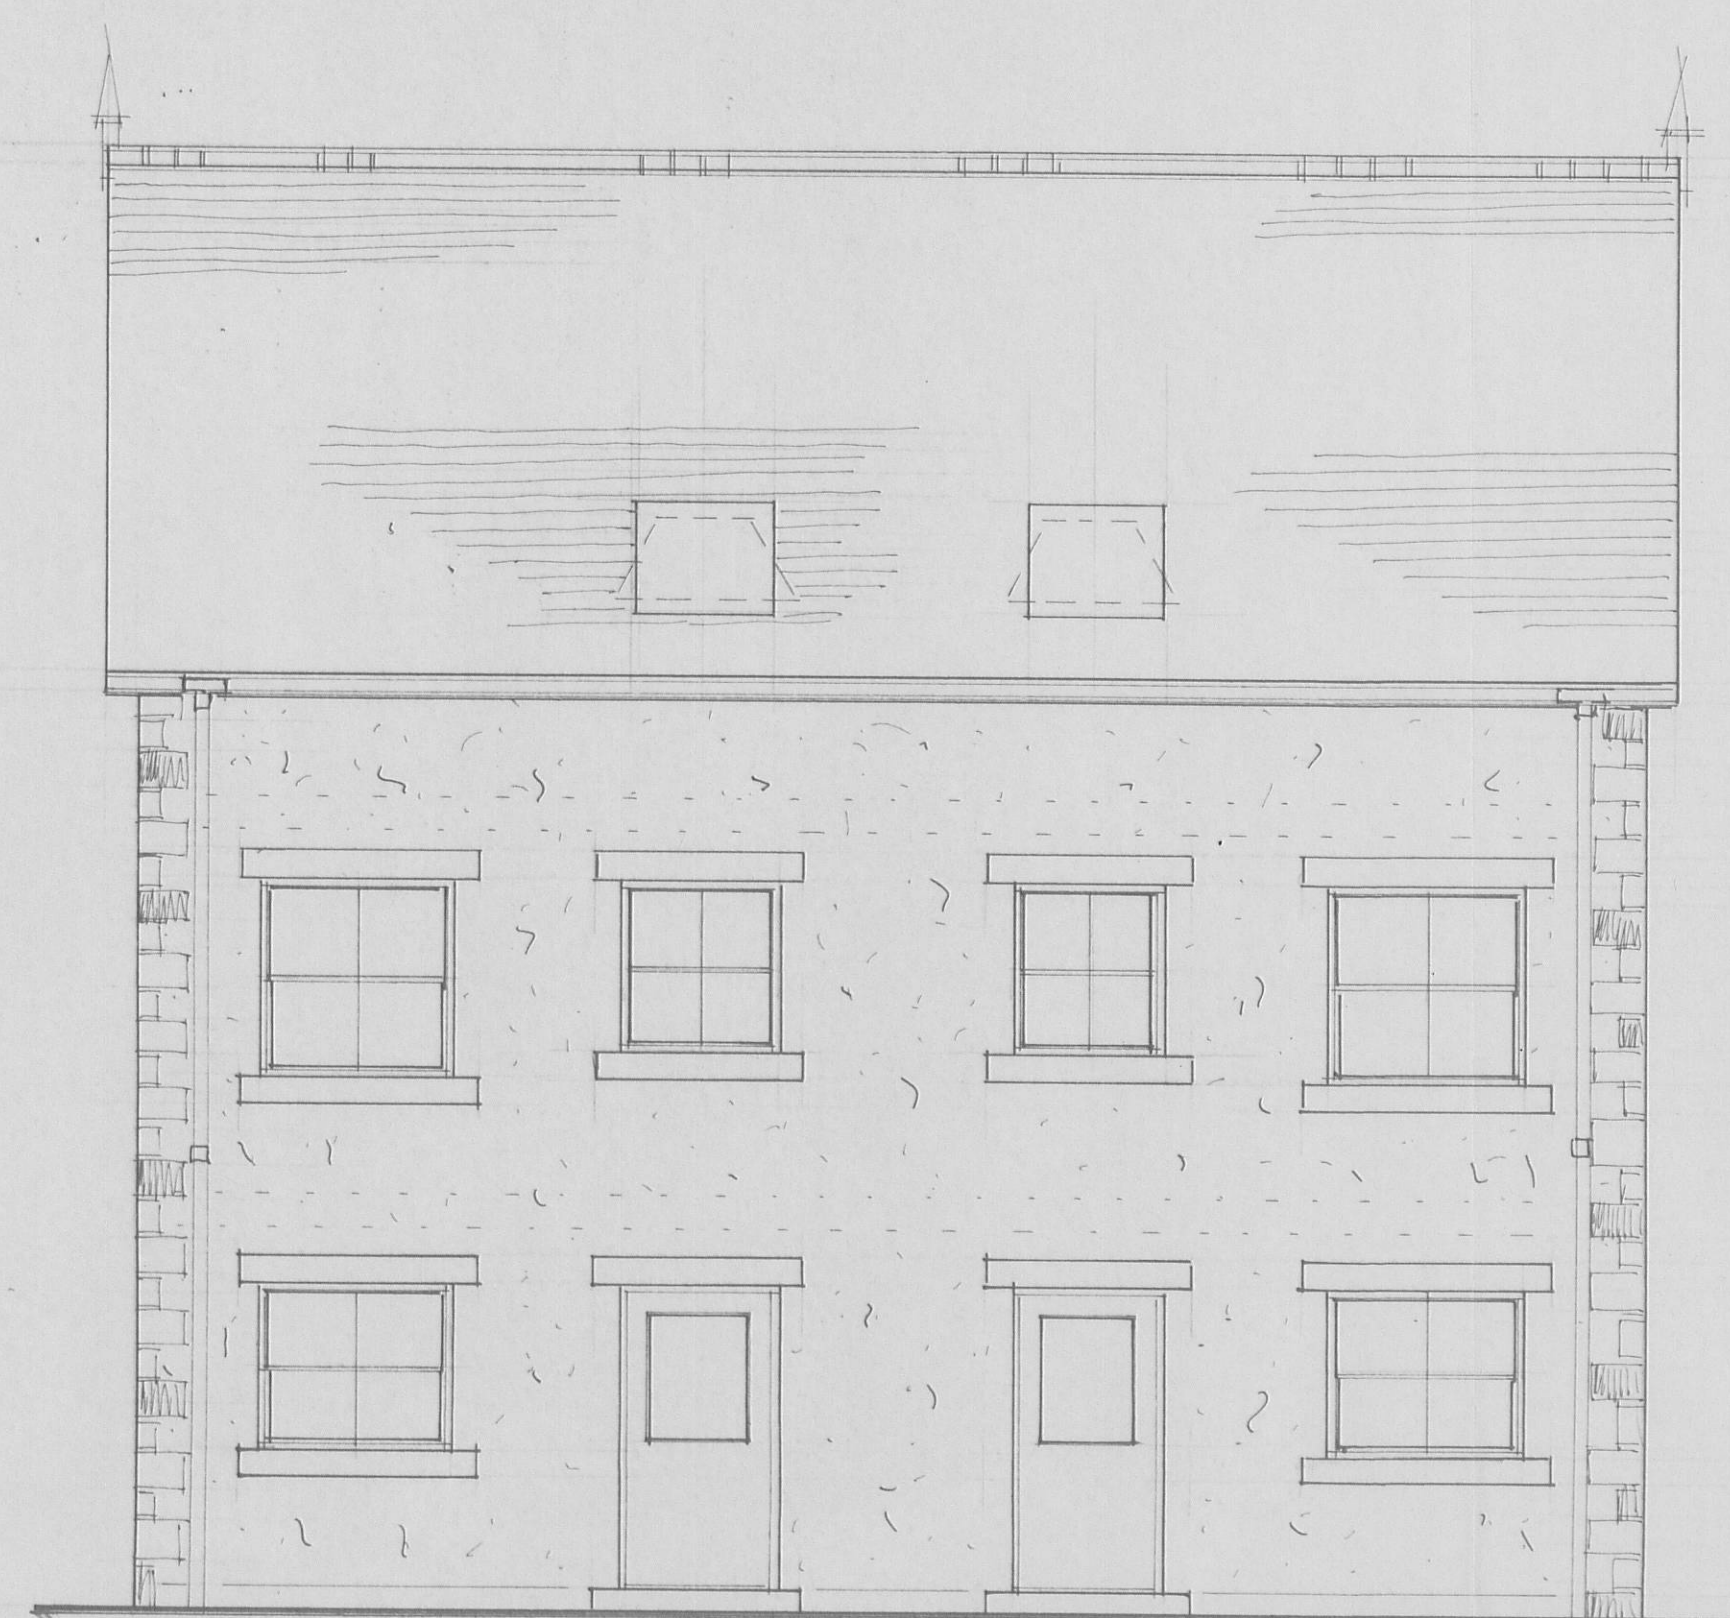

s o u t h

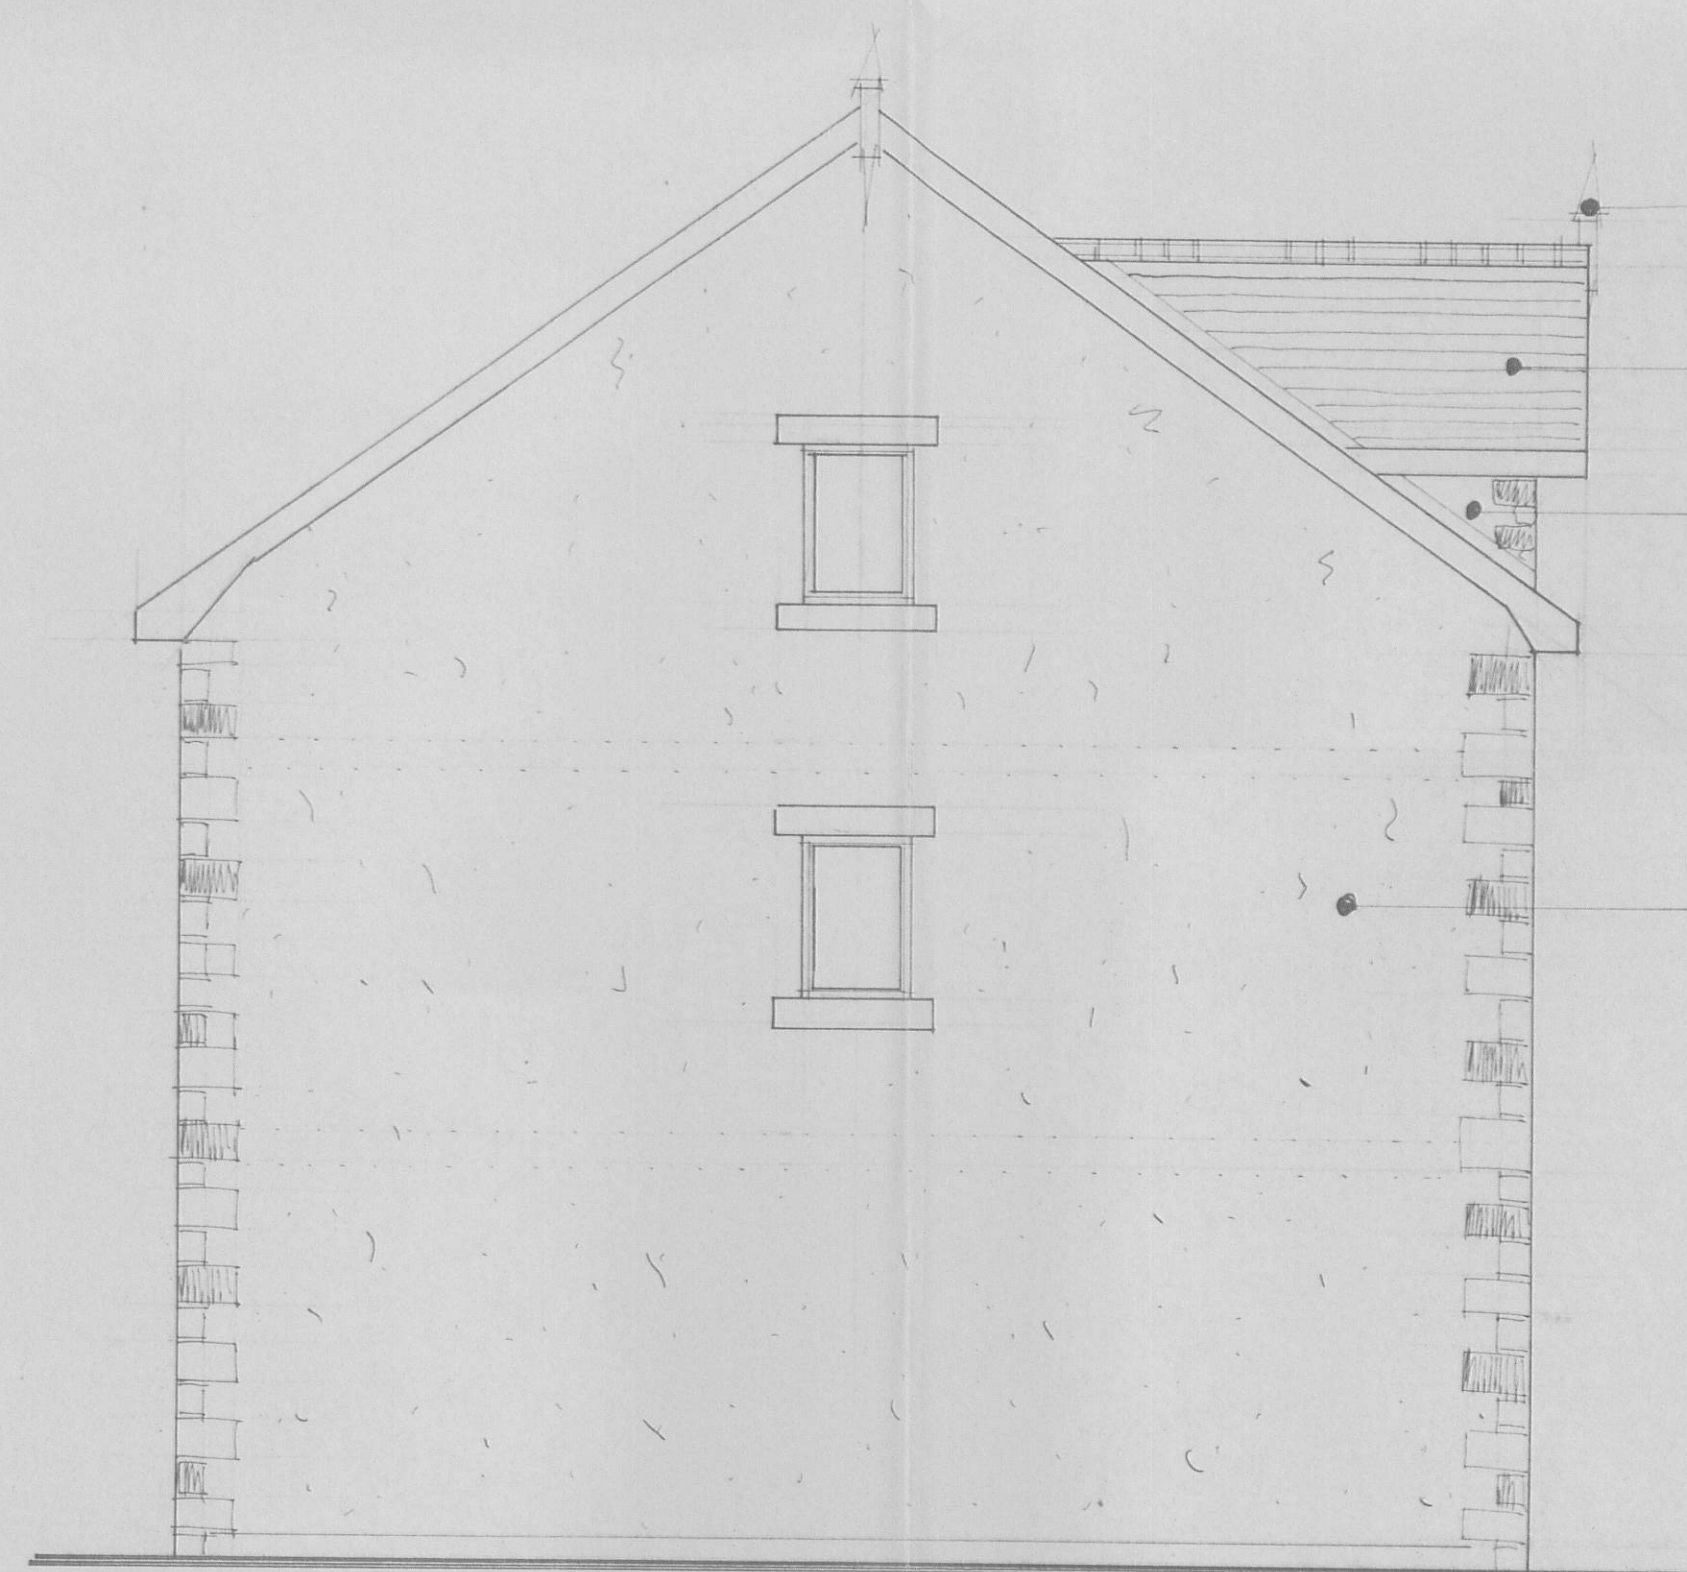


e a s t

timber finials

blue slate

lead cheeks

k'rand

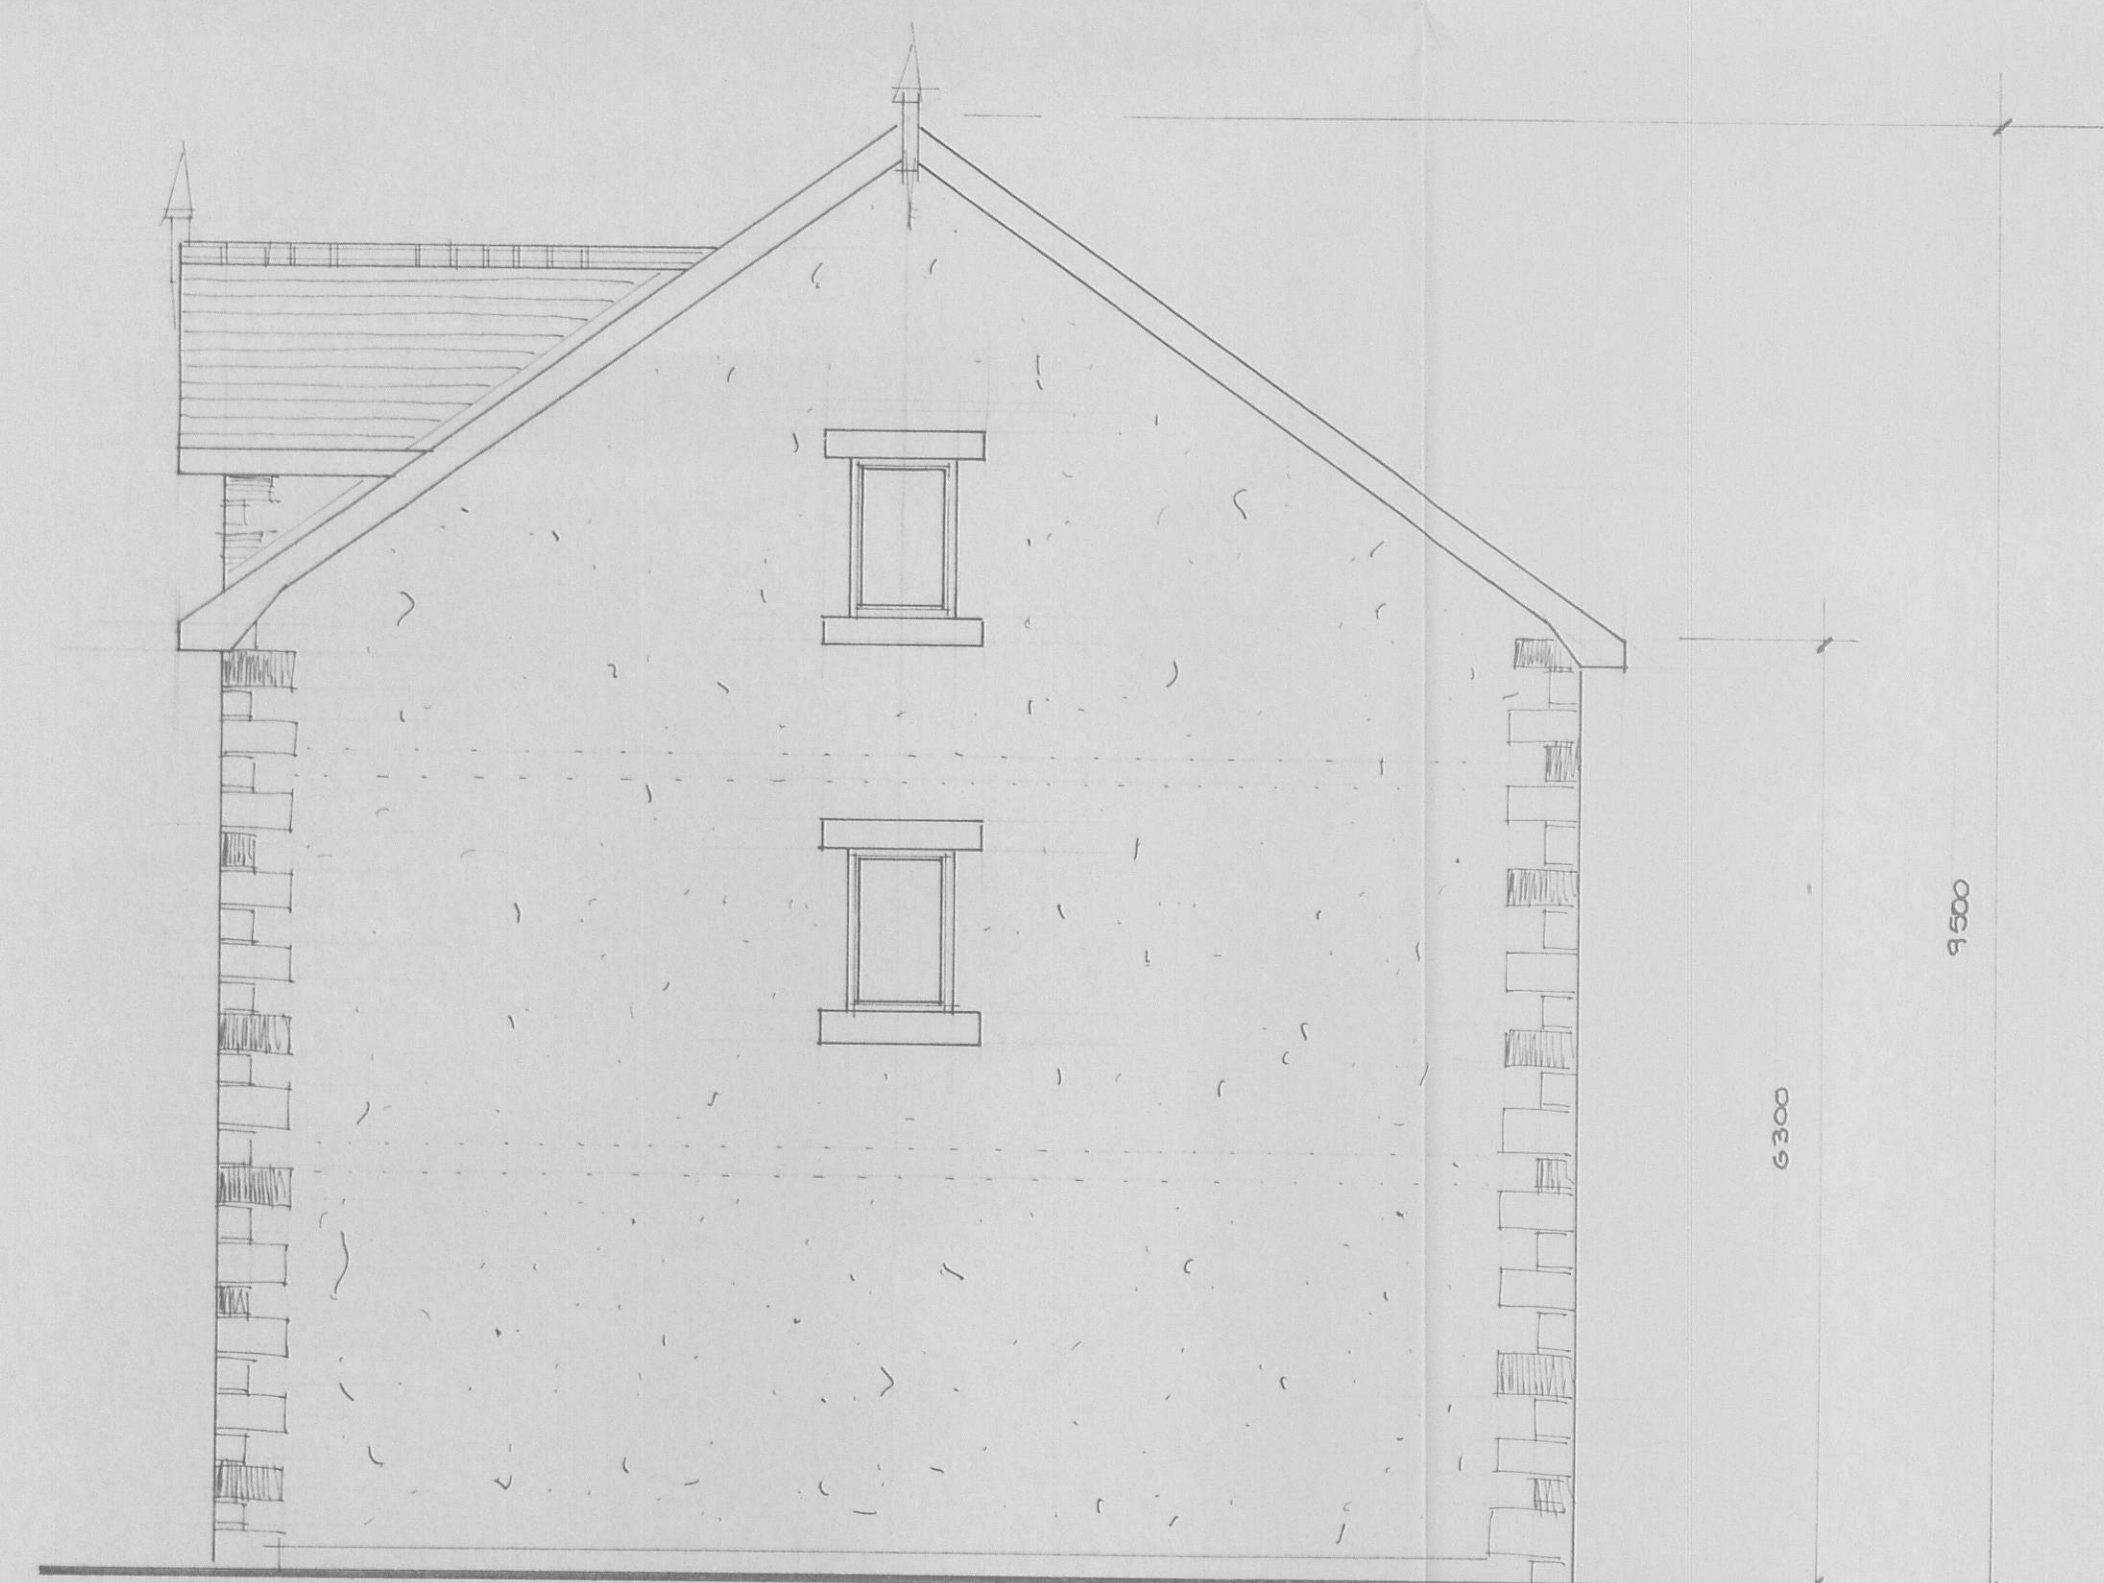

W e s t

320120241P

S.J. Bialecki Limited
Building Surveyors

Drawing no 7005

Scale 1:50

Plot 344 Elevations

Proposed
Residential Development
At
Chatburn Village Motor Co
Sawley Road
Chatburn